


NOTES


ALL WINDOWS WHITE
PAINTED TIMBER (UNLESS
LABELED OTHERWISE)

ALL STONework EXISTING


 - 200mm INSULATED
WALL INSIDE ALL
EXISTING STONE
WALLS

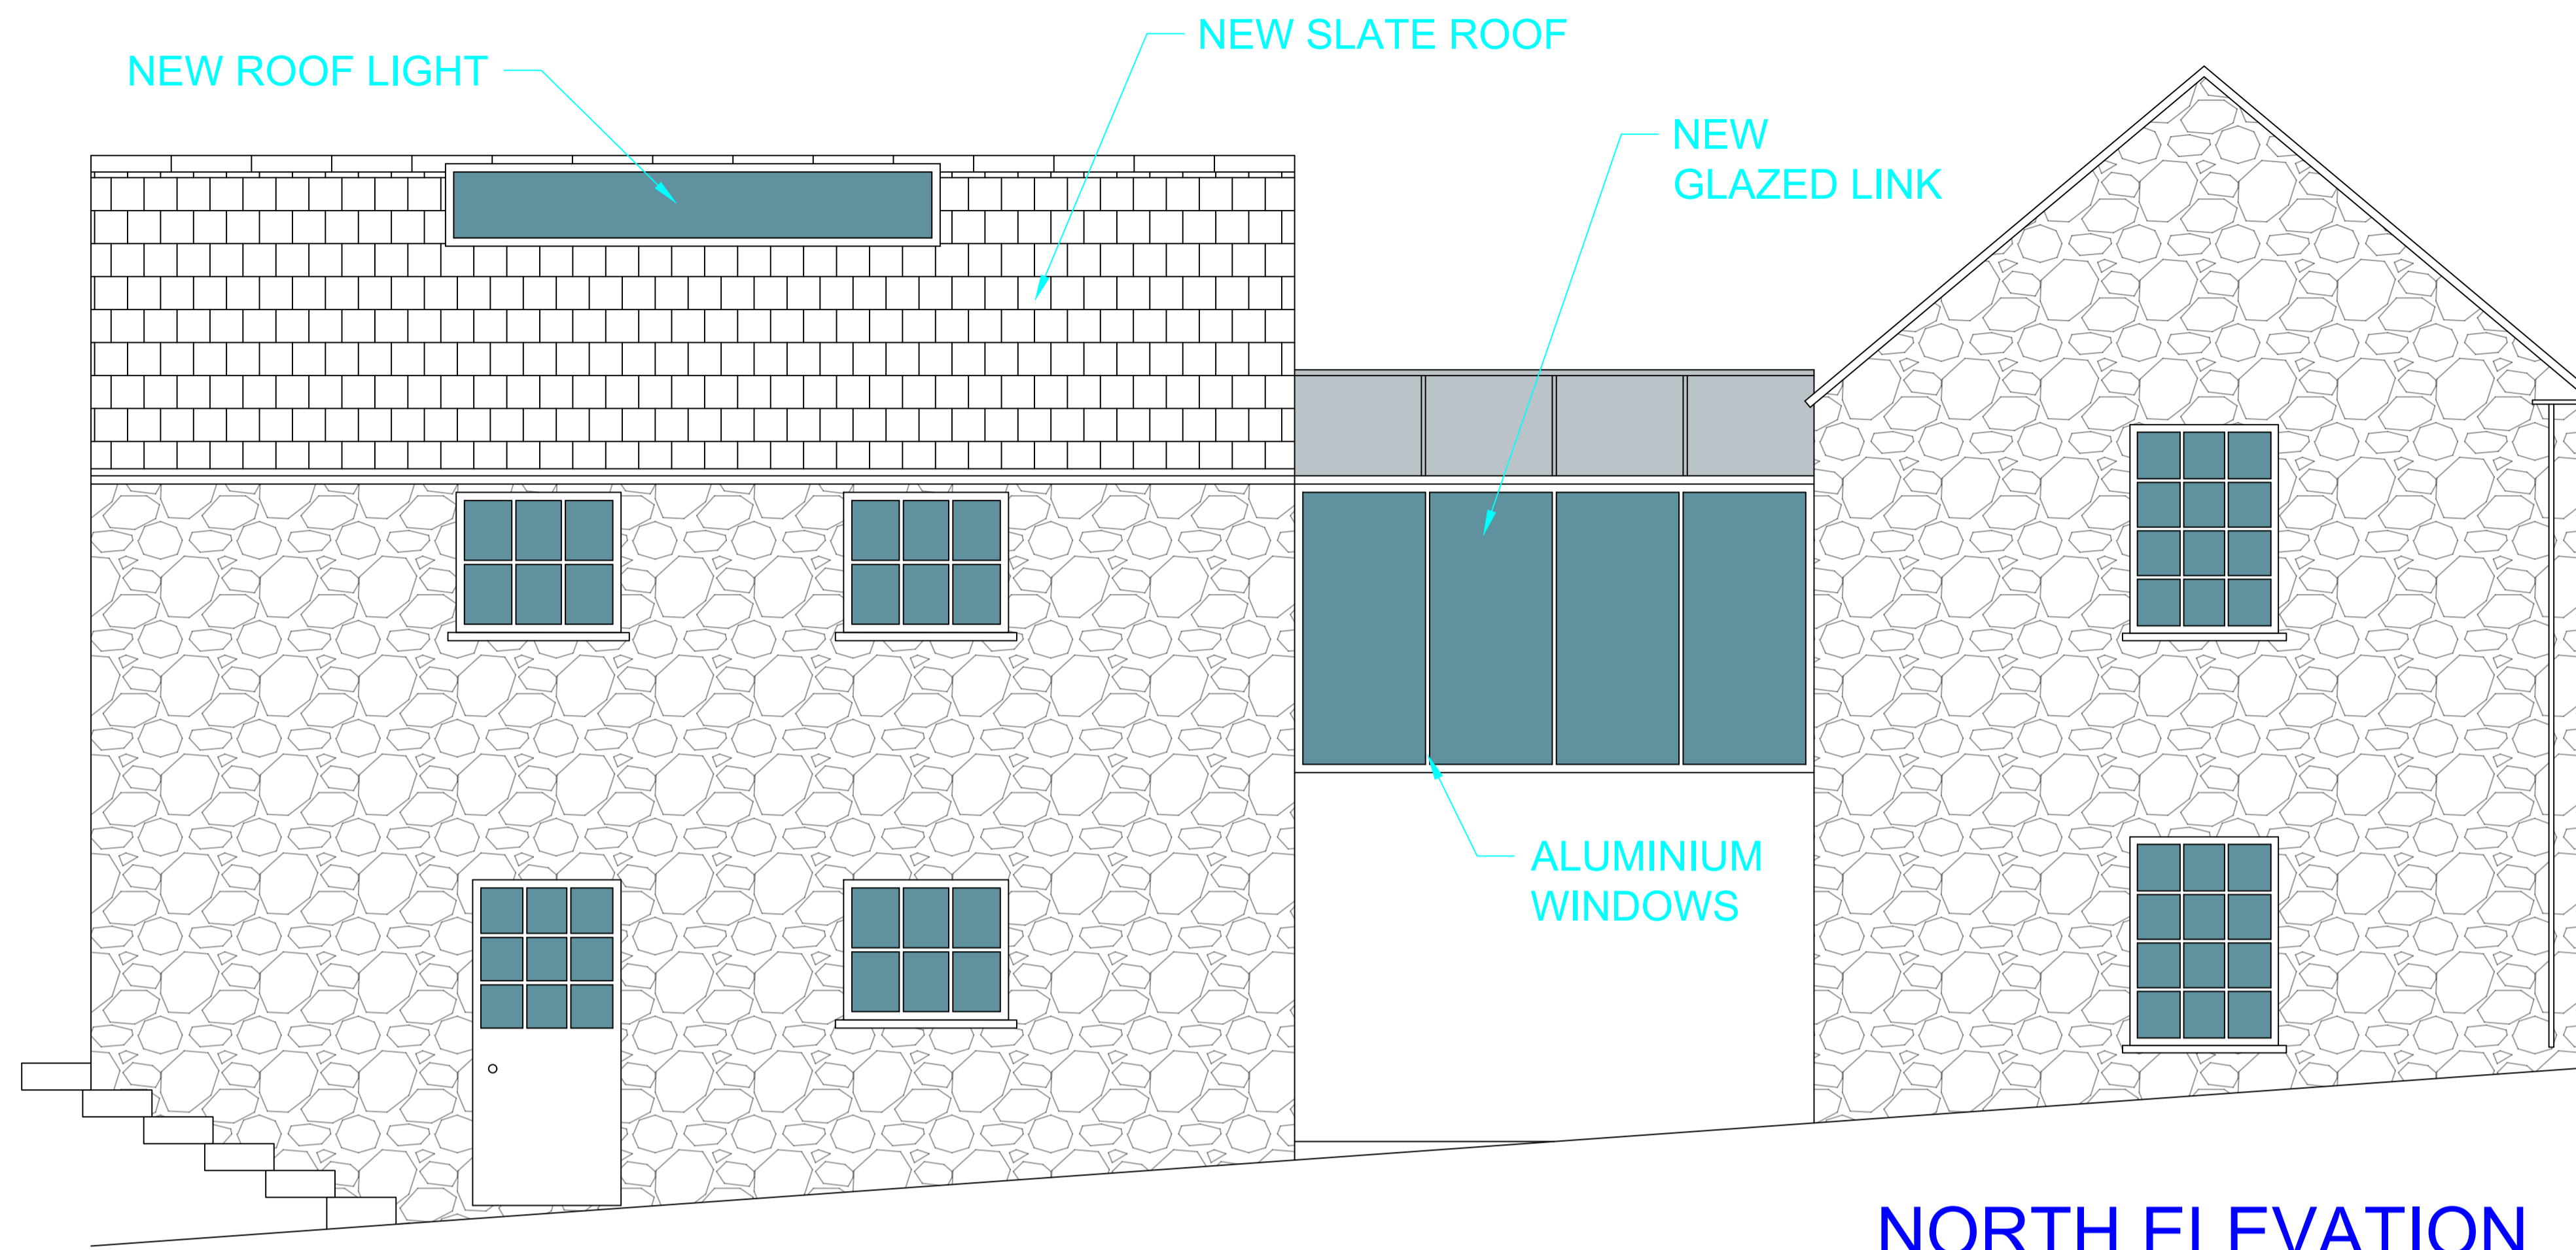

NORTH ELEVATION

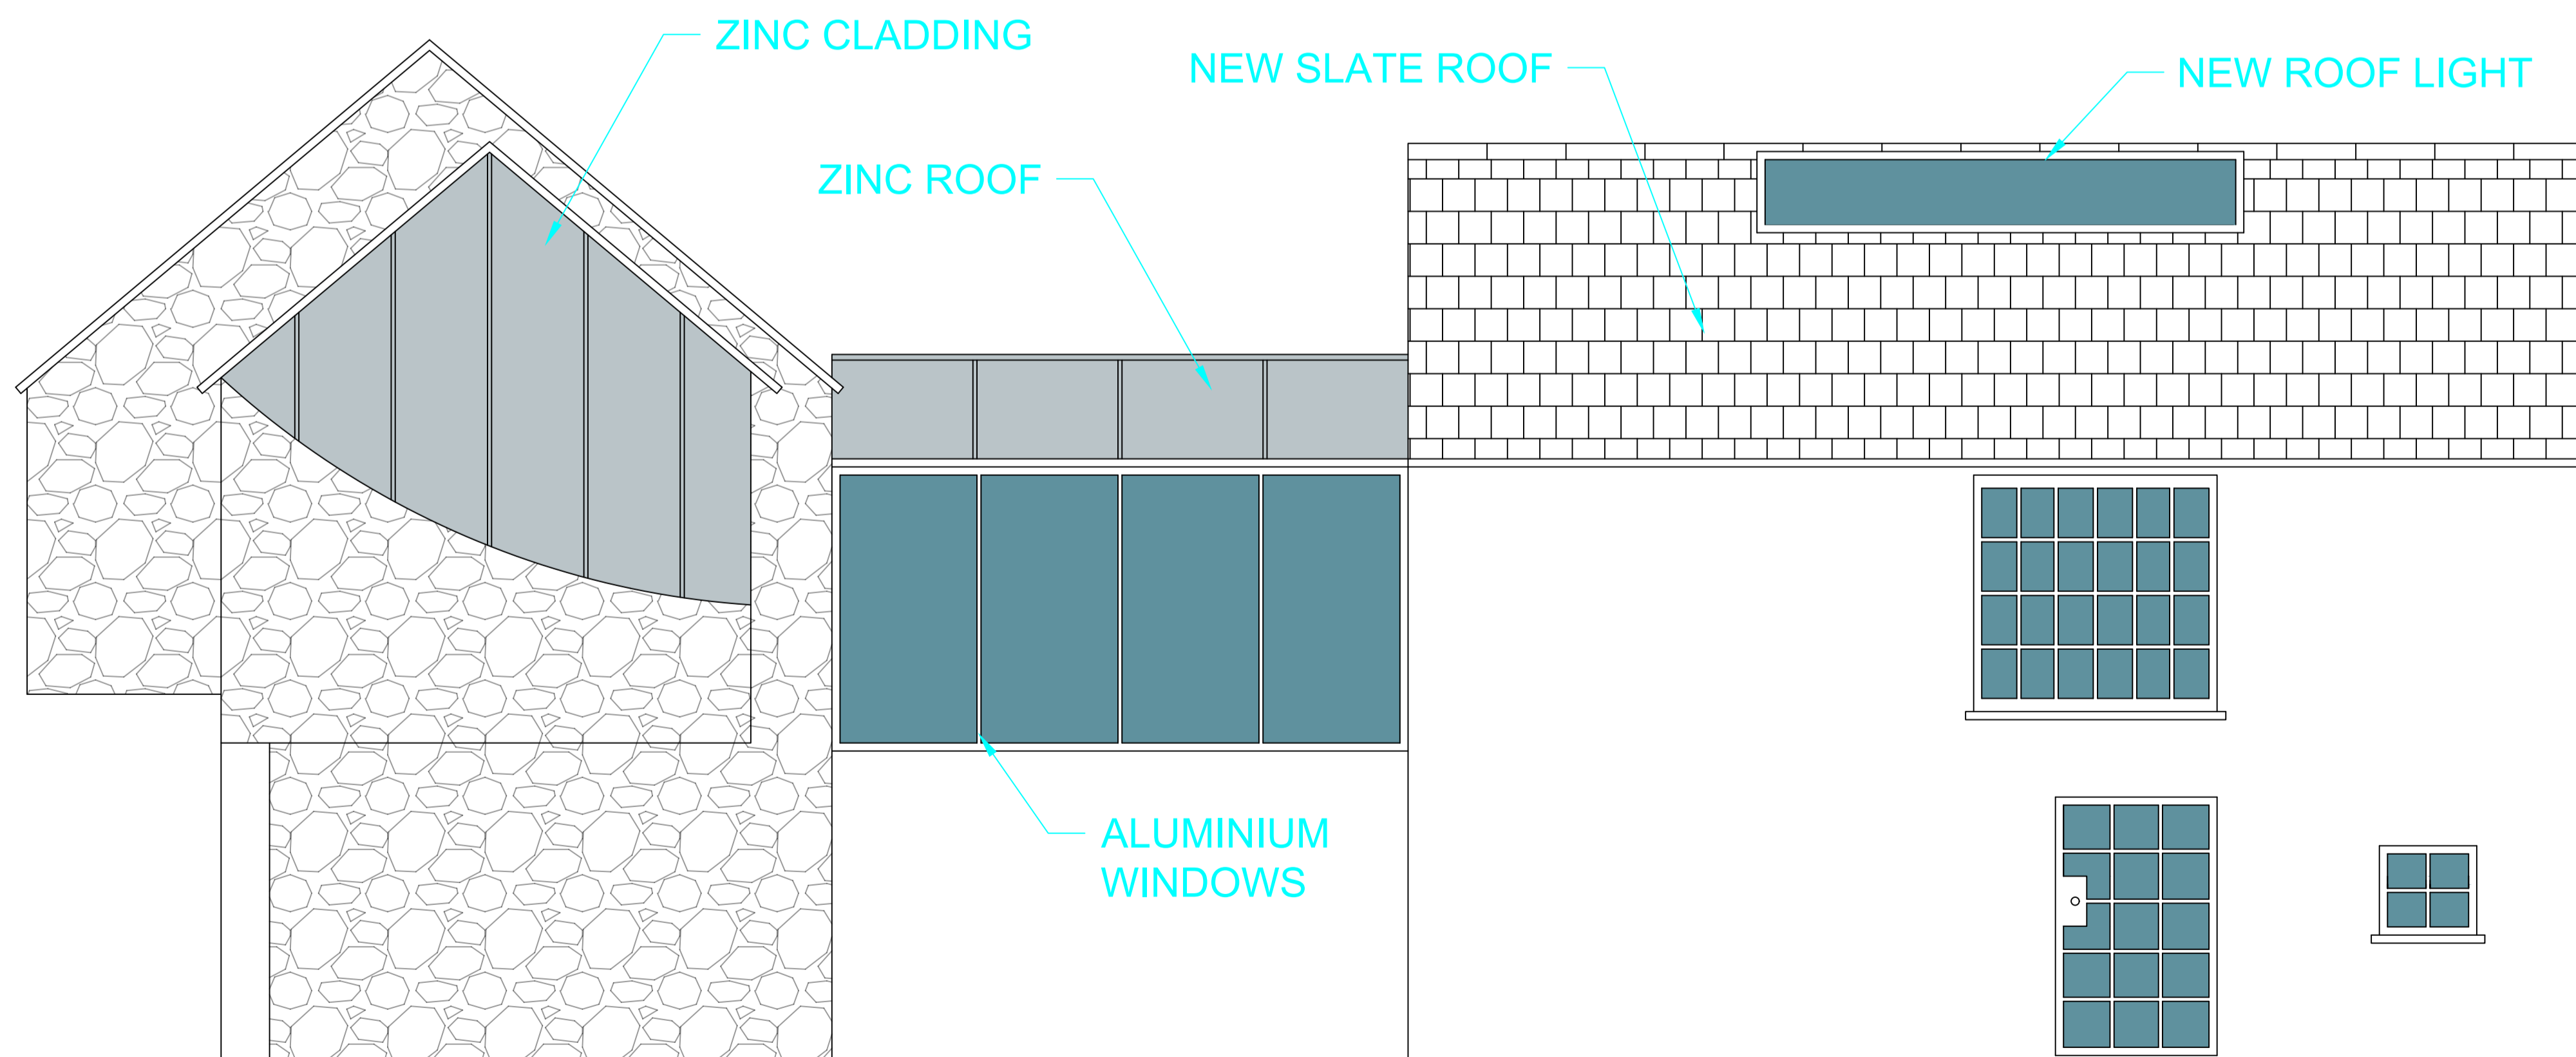

SOUTH ELEVATION

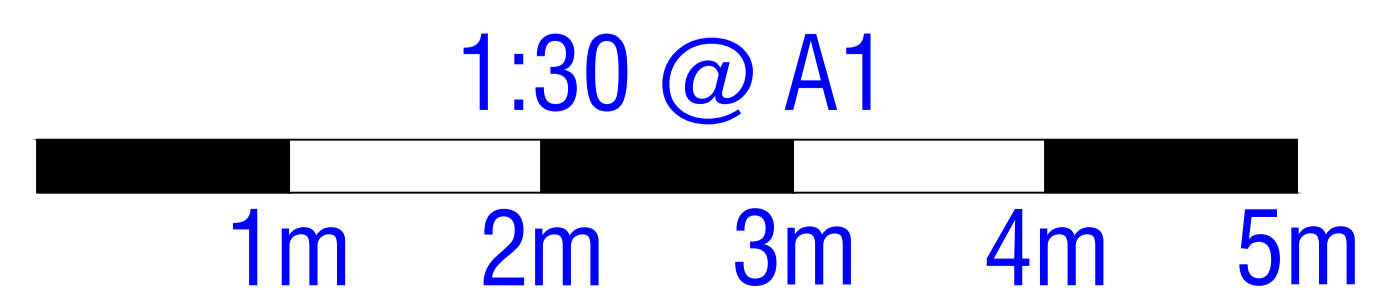

SITE ADDRESS:
CARPENTERS, PORTLOE

DRAWING NAME:
NORTH AND SOUTH
ELEVATIONS

DRAWING No: 103

DRAWN BY: DATE:
BSP 21/07/2023

REV: A SCALE:1:30

REV DETAILS:
PROPOSED

BSP PROJECTS
SOUTH LTD