


# NOTES

ALL WINDOWS WHITE  
PAINTED TIMBER (UNLESS  
LABELED OTHERWISE)

ALL STONework EXISTING

 - 200mm INSULATED  
WALL INSIDE ALL  
EXISTING STONE  
WALLS

1:30 @ A1

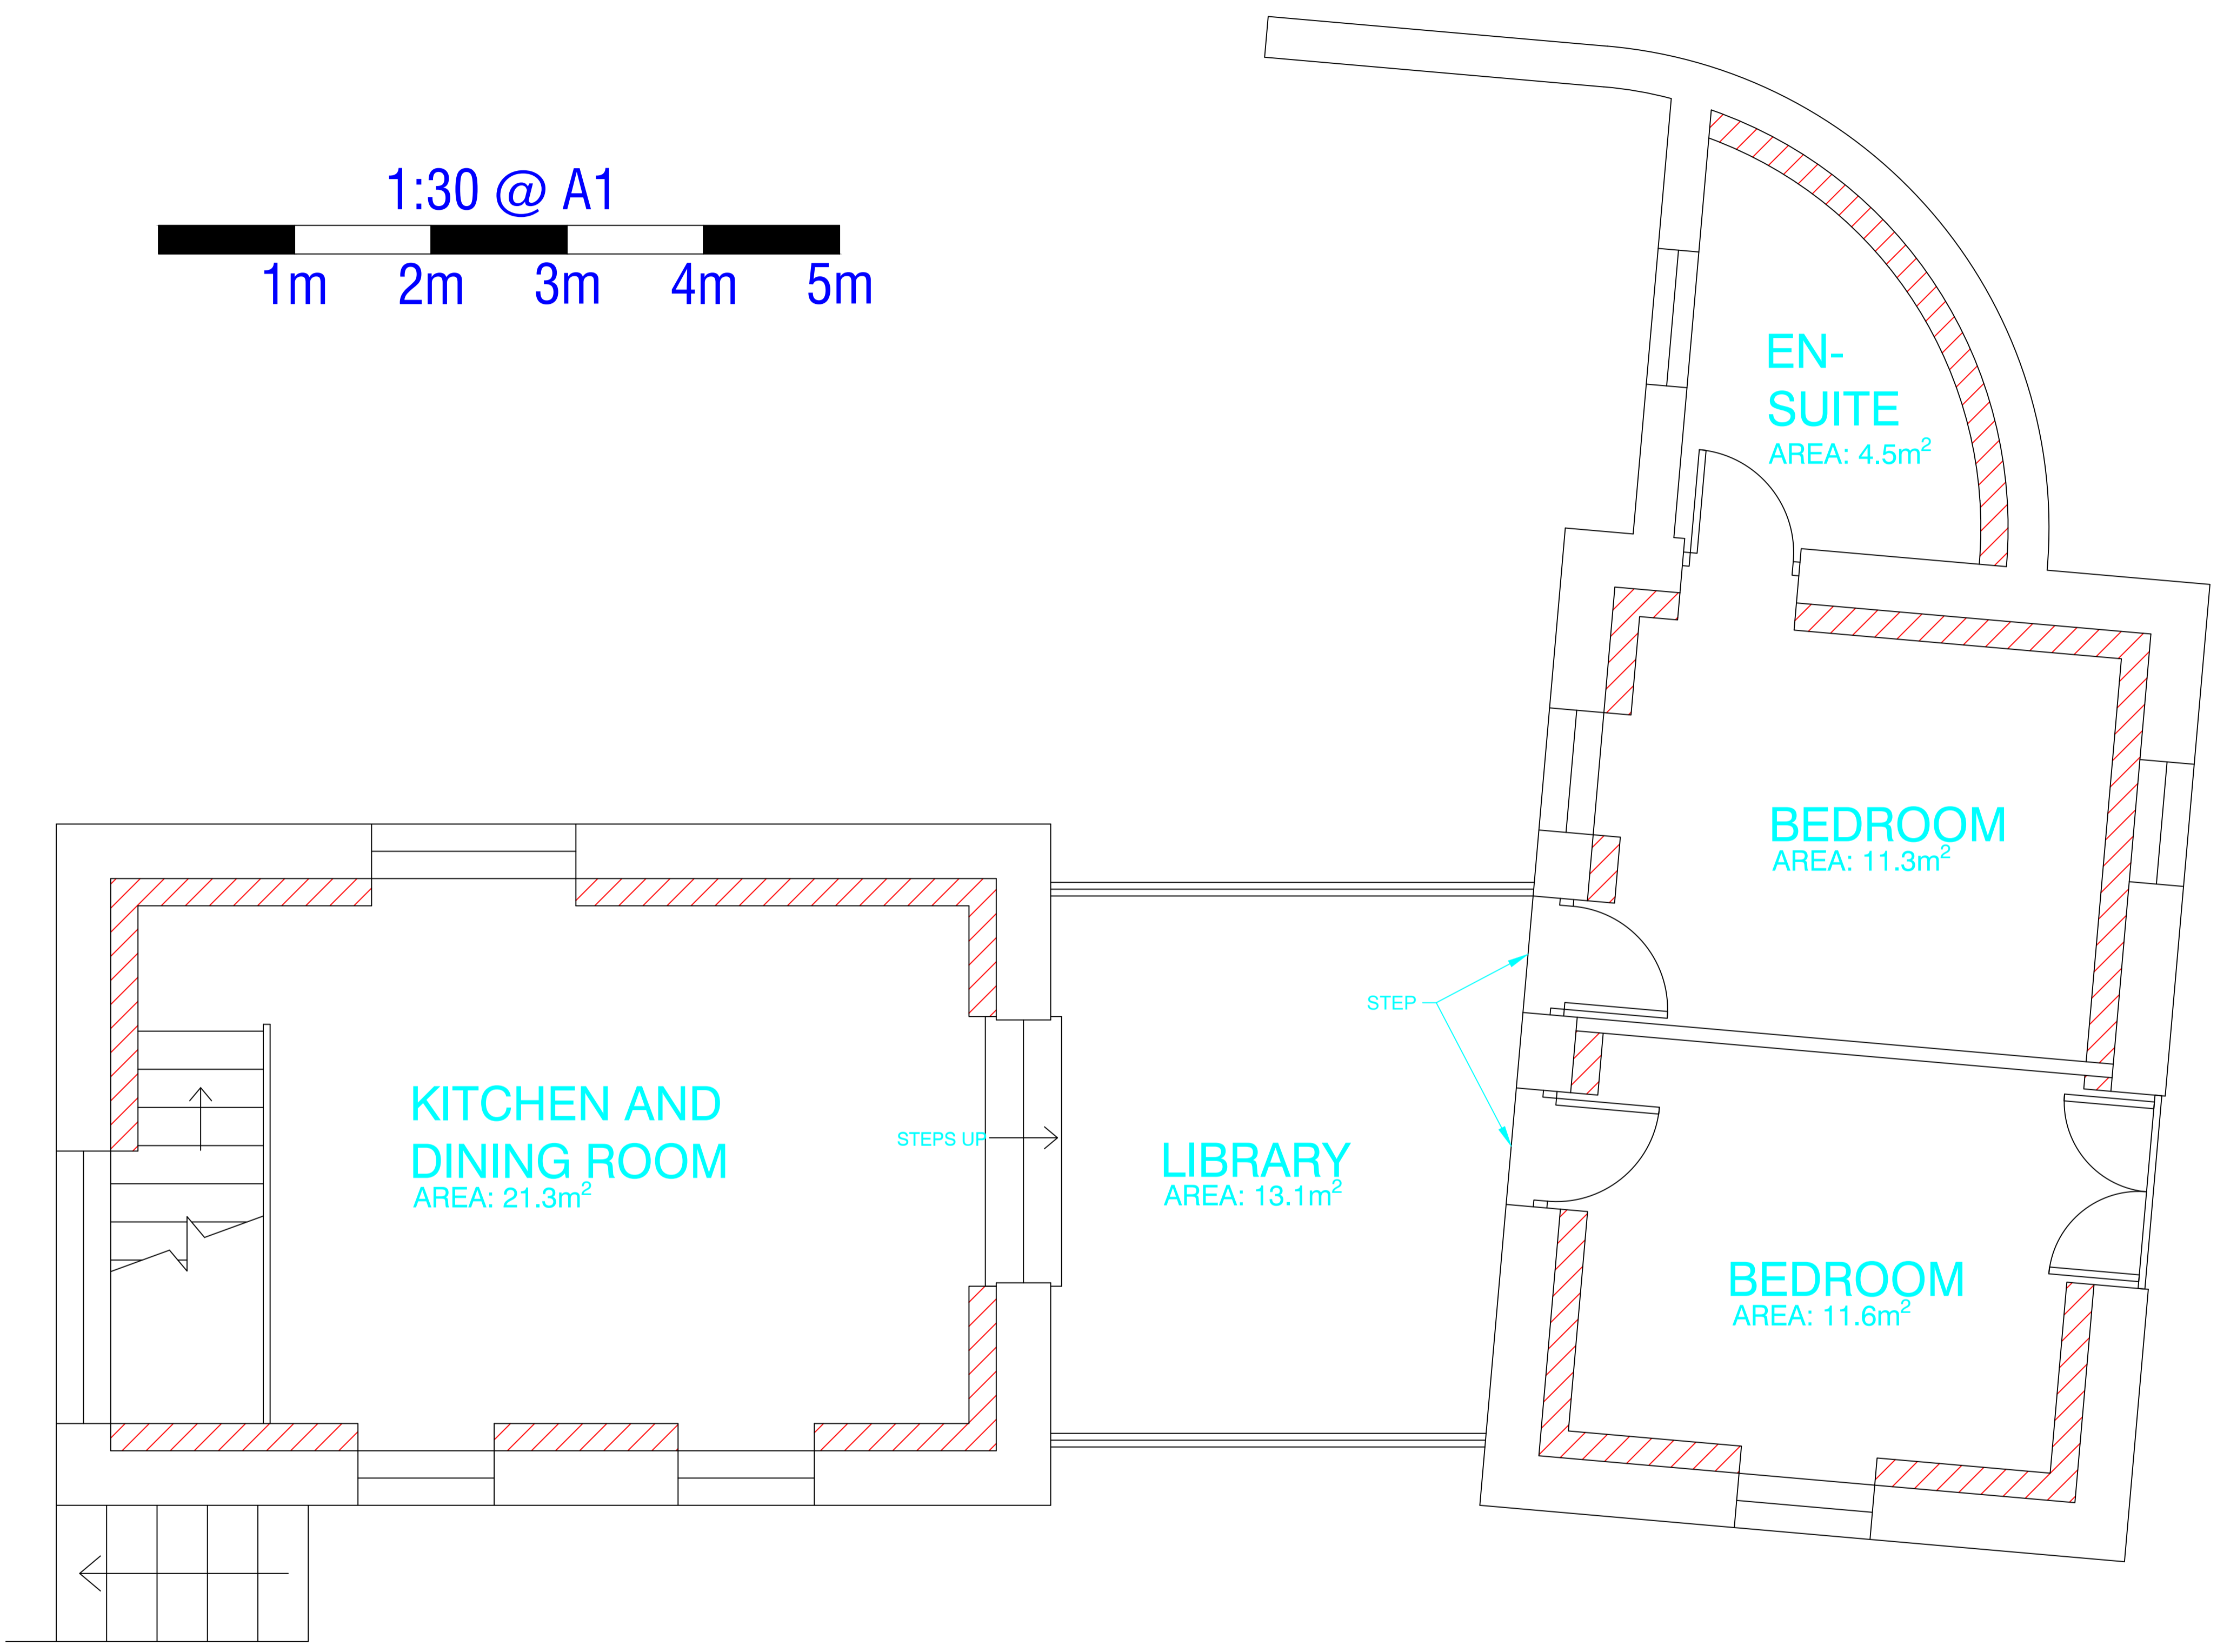

FIRST FLOOR PAN

SITE ADDRESS:  
CARPENTERS, PORTLOE

DRAWING NAME:  
FIRST FLOOR PLAN

DRAWING No: 102

DRAWN BY: BSP  
DATE: 21/07/2023

REV: A SCALE: 1:30

REV DETAILS:  
PROPOSED

BSP PROJECTS  
SOUTH LTD