

--- BOUNDARY

SITE ADDRESS:  
CARPENTERS, PORTLOE

DRAWING NAME:  
SITE PLAN

DRAWING No: 101


DRAWN BY: BSP	DATE: 28/07/2023
------------------	---------------------

REV: A	SCALE: 1:60
--------	-------------

REV DETAILS:  
NEW

BSP PROJECTS  
SOUTH LTD

1:60 @ A1

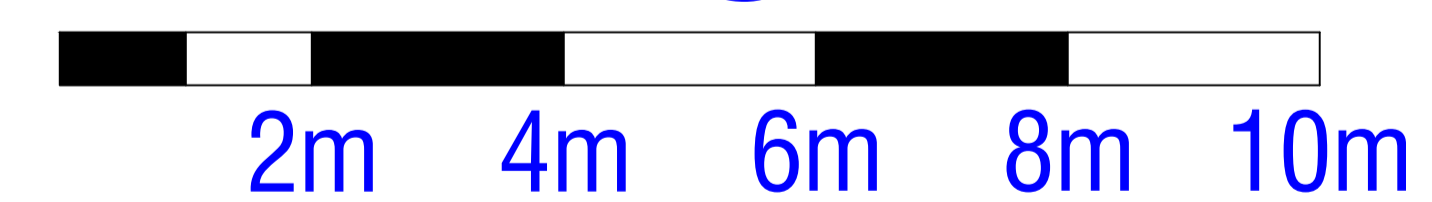

SITE PLAN