



1:30 @ A1

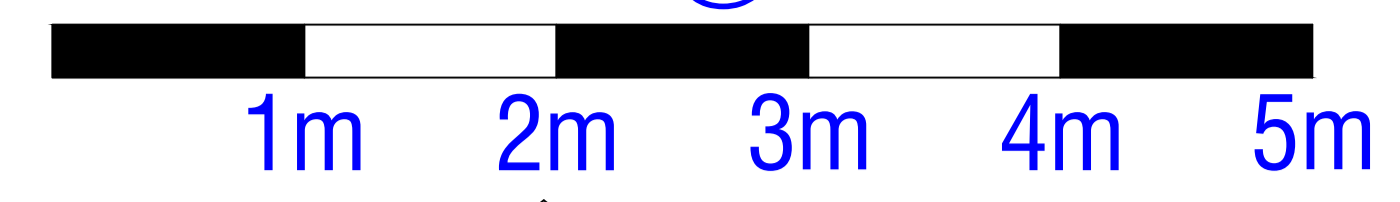


NOTES

ALL WINDOWS WHITE
PAINTED TIMBER (UNLESS
LABELED OTHERWISE)


ALL STONework EXISTING

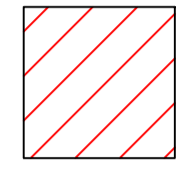 - 200mm INSULATED
WALL INSIDE ALL
EXISTING STONE
WALLS


OPEN STORE

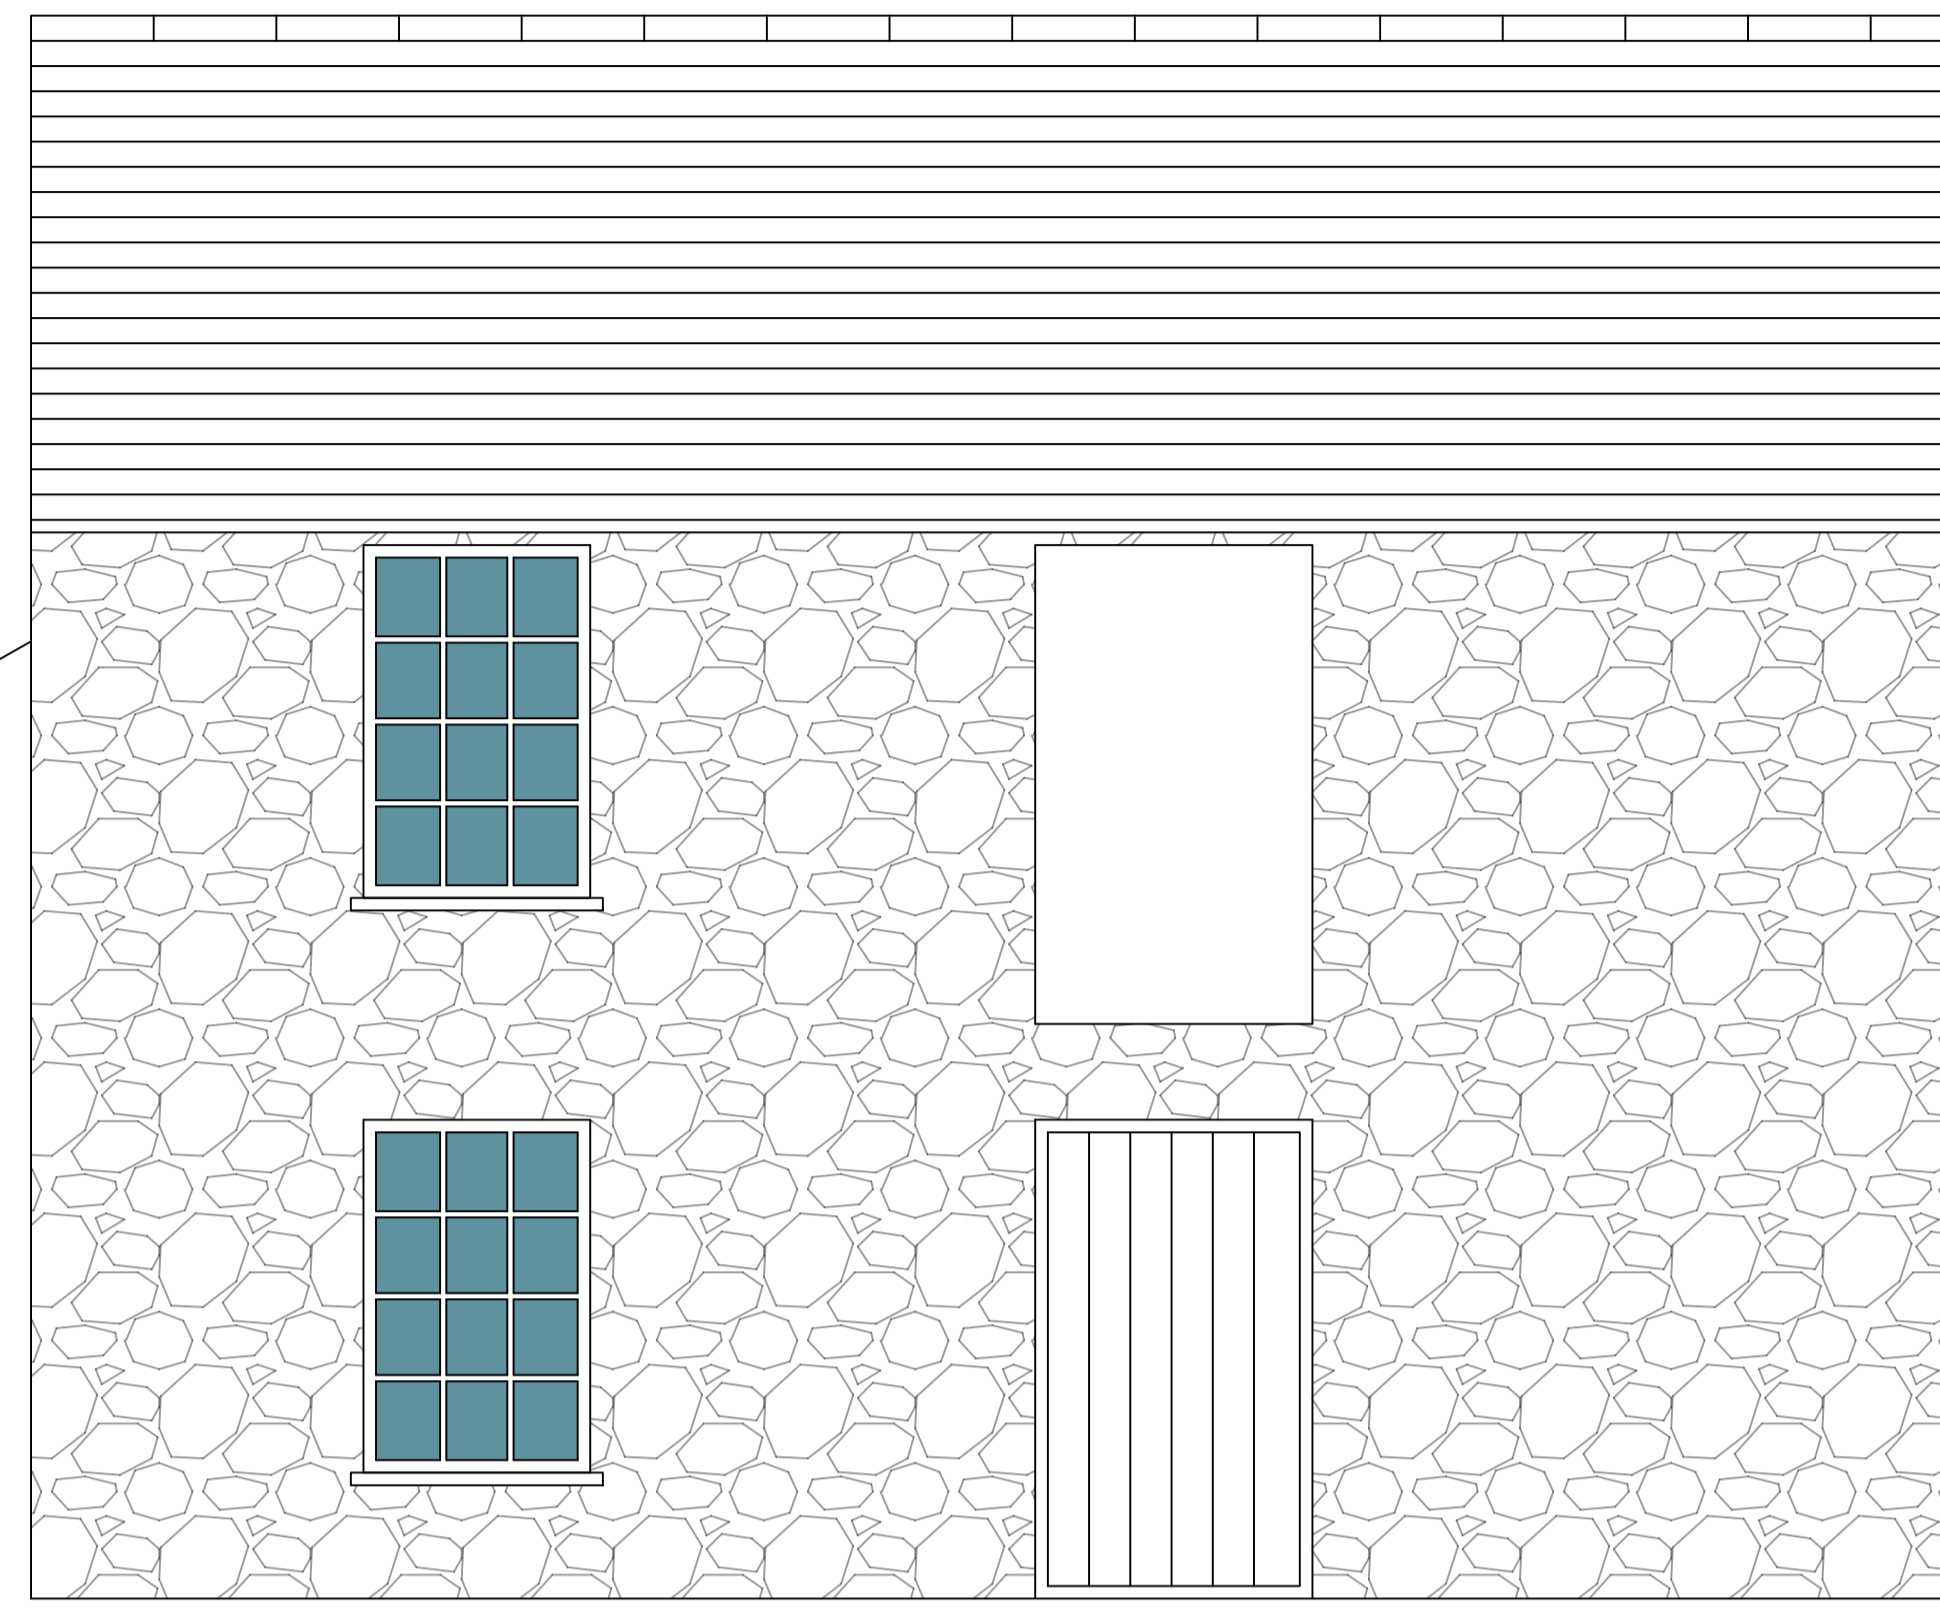


EAST ELEVATION
UPPER

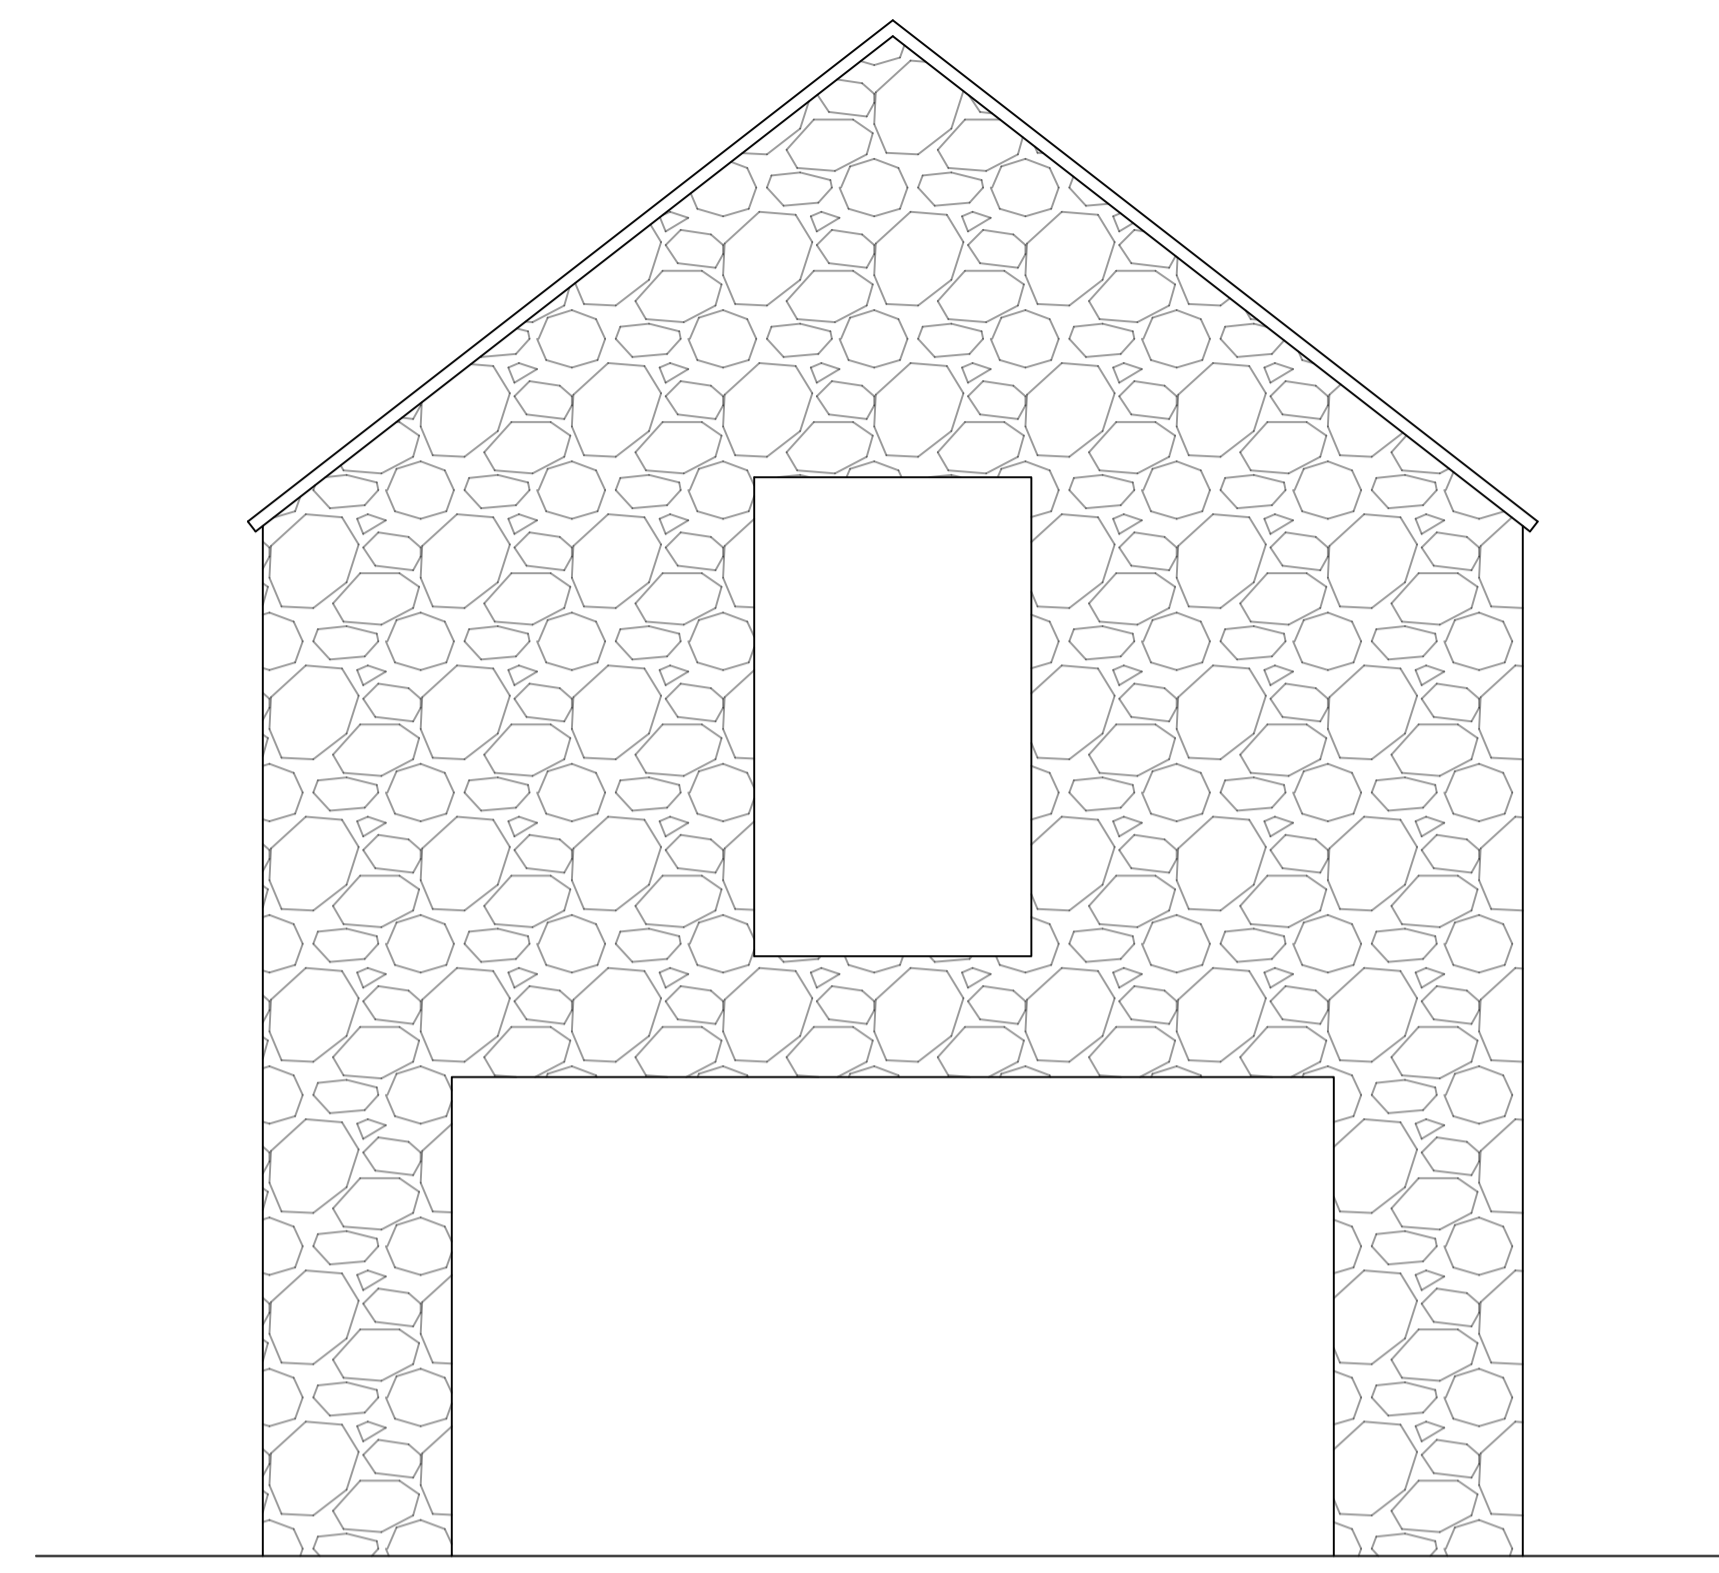

WEST ELEVATION
LOWER

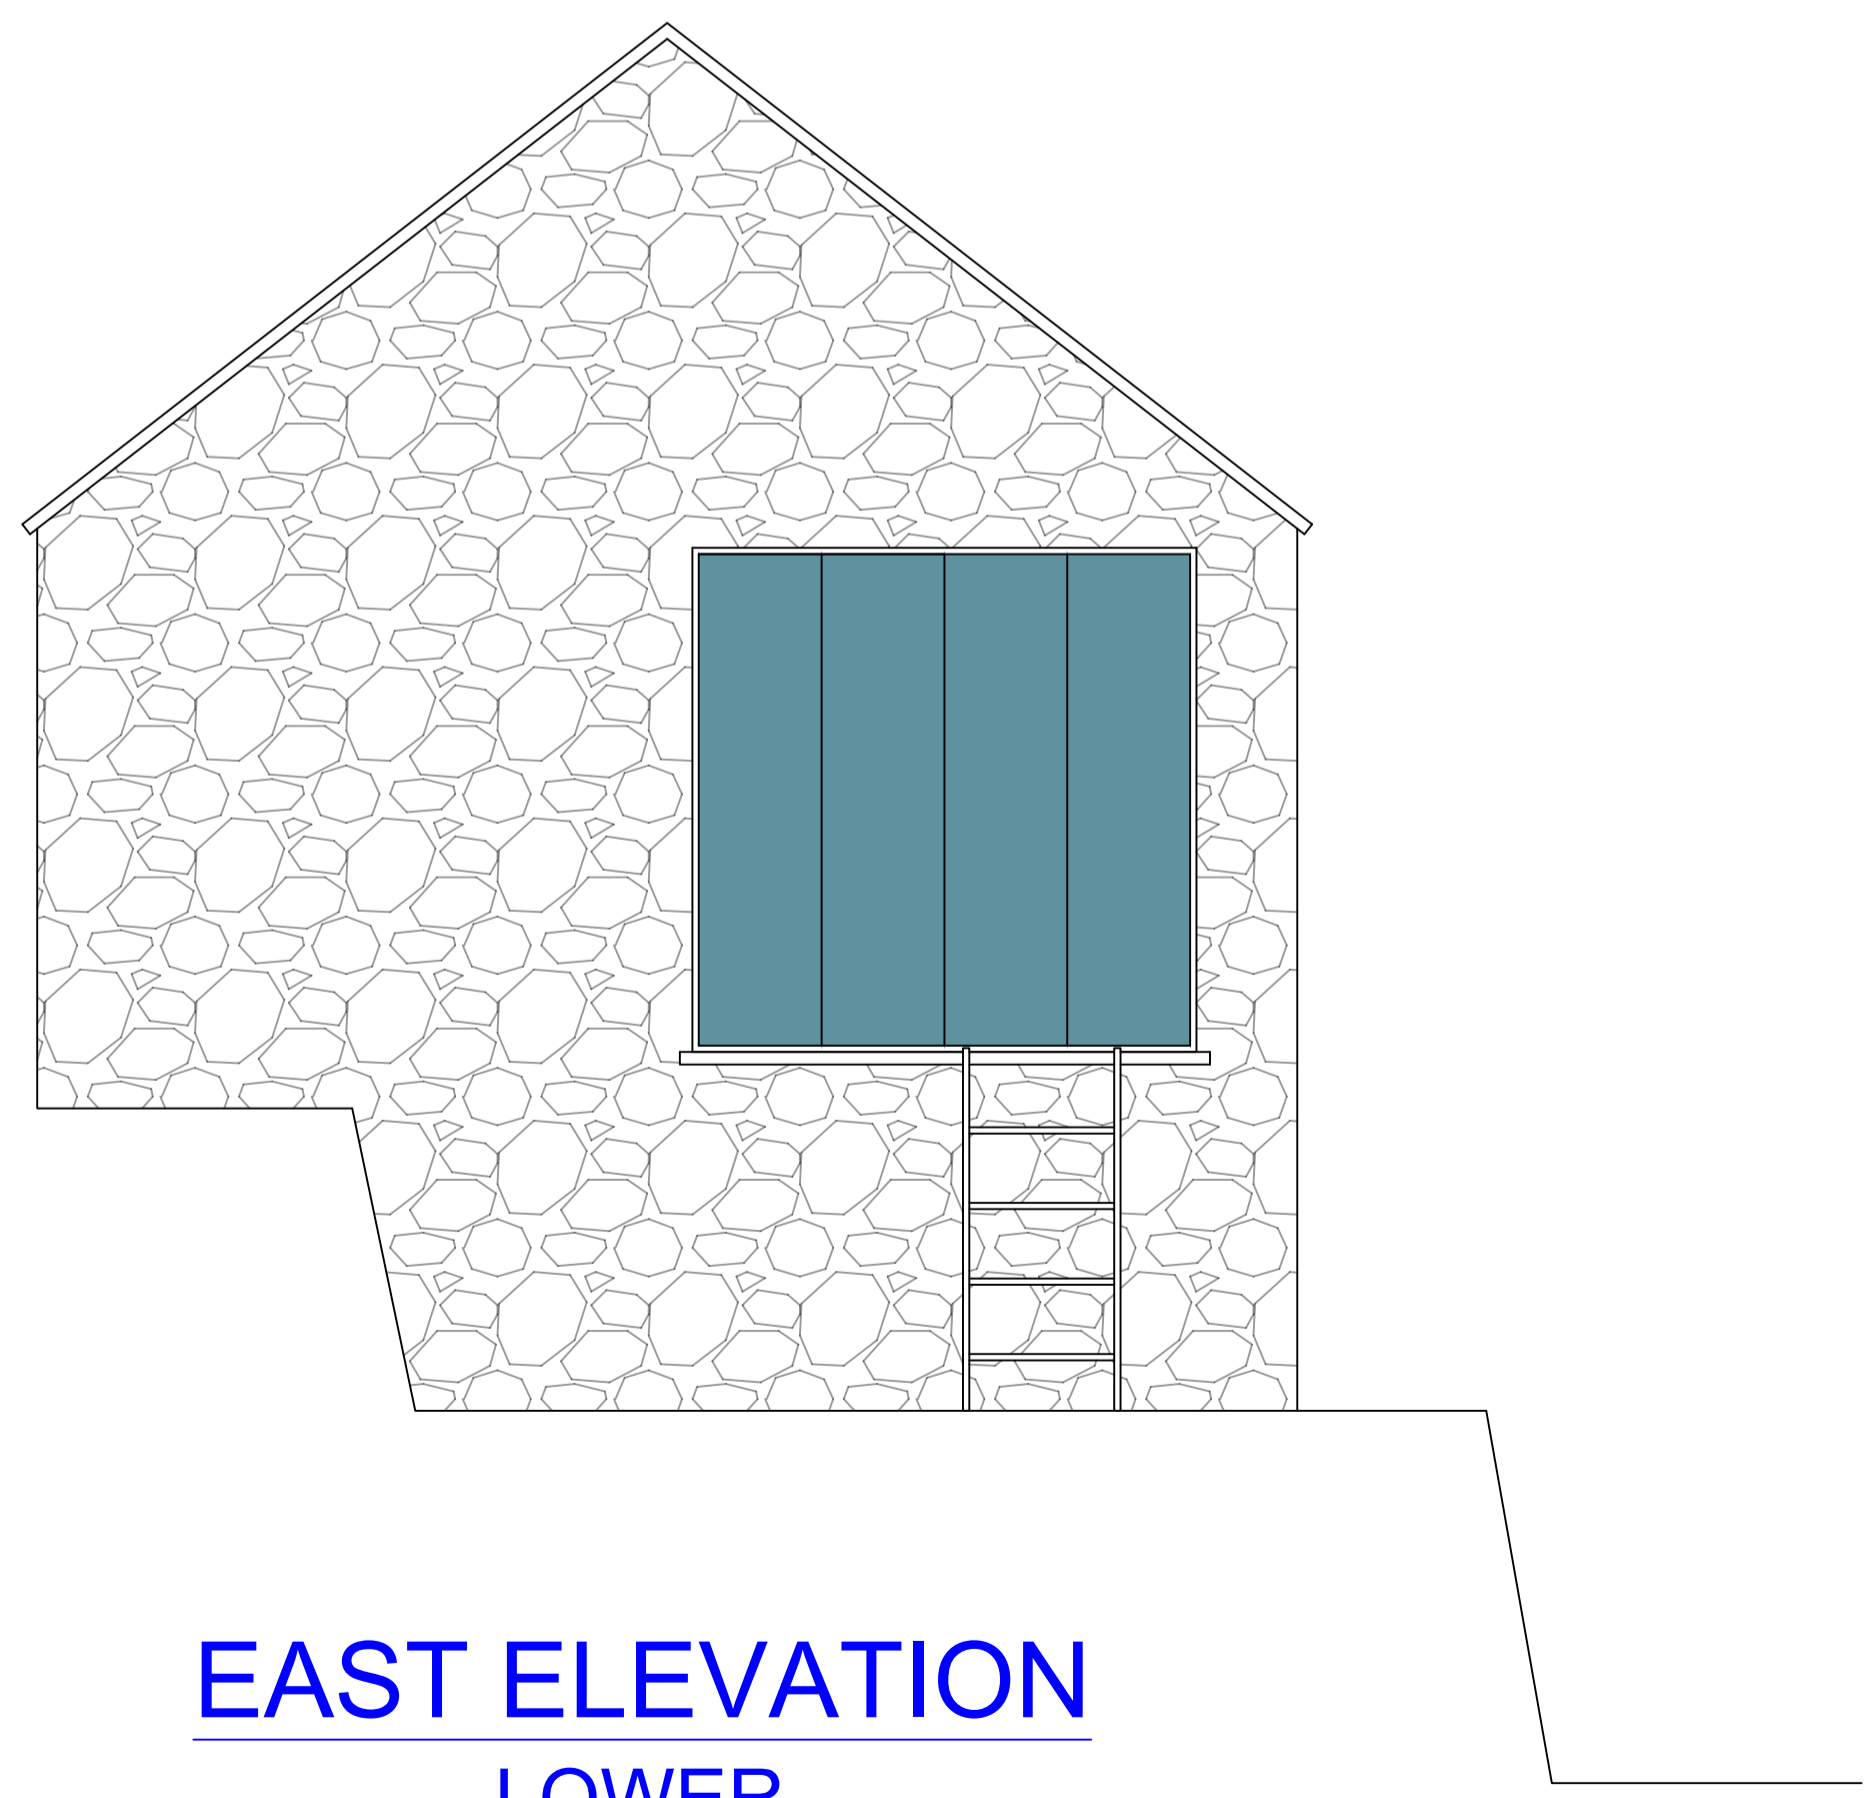

EAST ELEVATION
LOWER

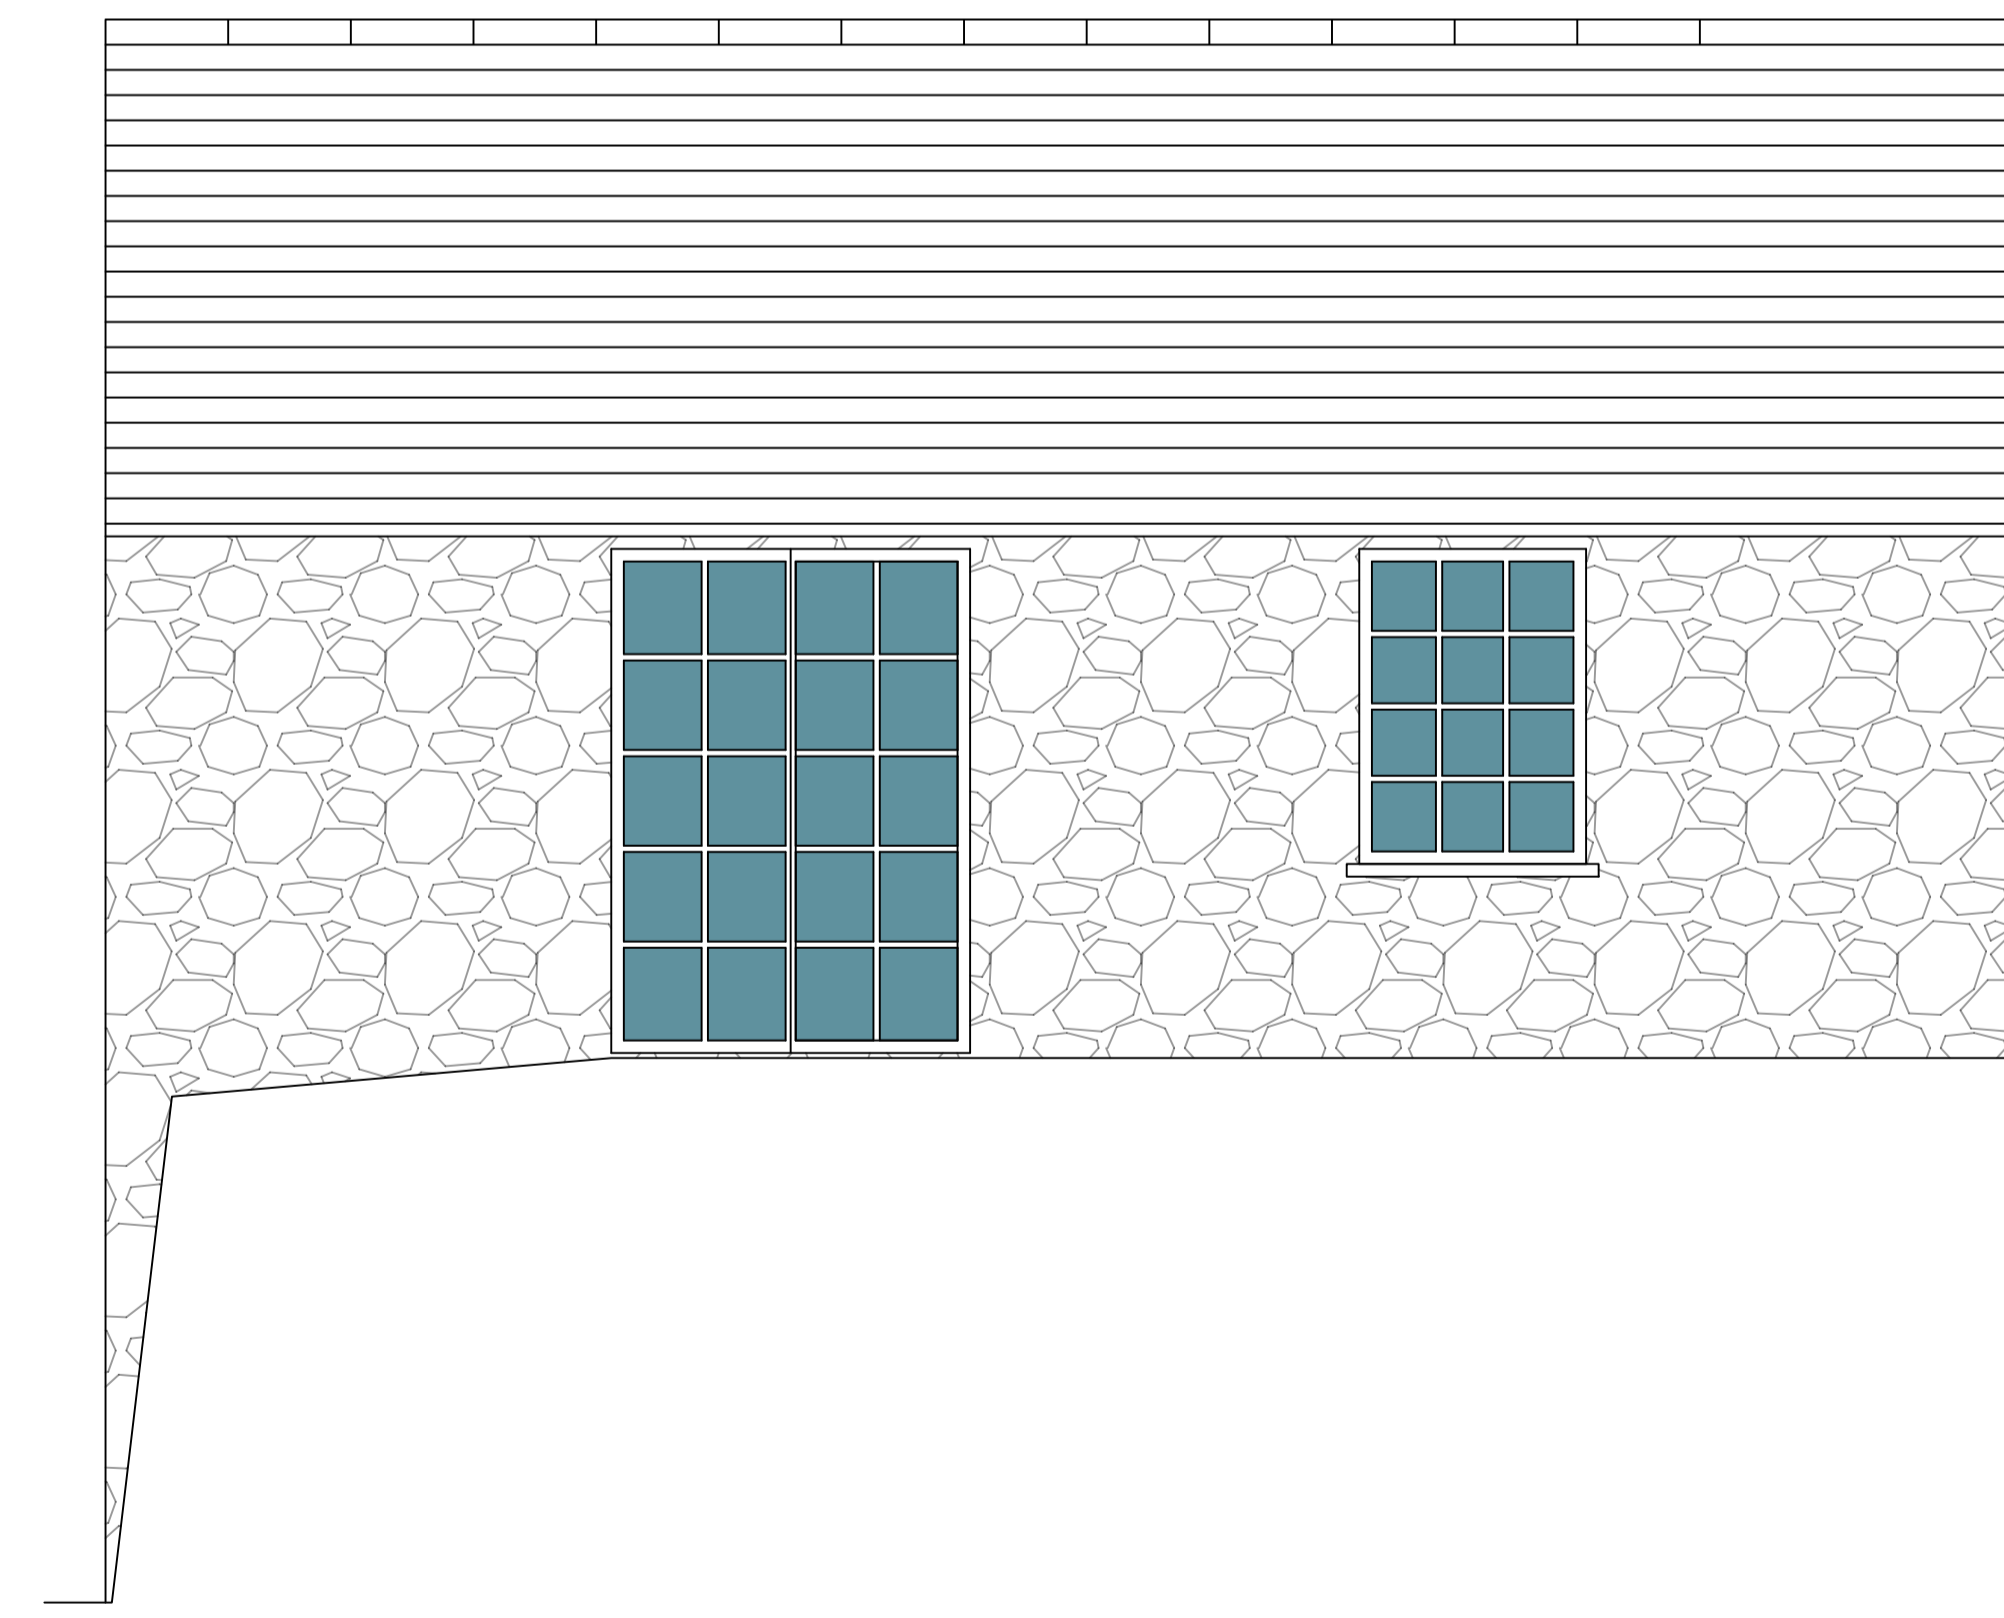

WEST ELEVATION
UPPER

SITE ADDRESS:
CARPENTERS, PORTLOE

DRAWING NAME:
EAST AND WEST
ELEVATIONS

DRAWING No: 104

DRAWN BY: BSP
DATE: 21/07/2023

REV: A SCALE: 1:30

REV DETAILS:
EXISTING

BSP PROJECTS
SOUTH LTD