

This drawing is the copyright of James Ritchie Architect.
 Contractors must check all dimensions on site and only figured dimensions should be worked from.
 Any discrepancies must be reported immediately to the architect before proceeding with work.

550550N
429350E

429300E


550550N

550500N

550500N

429350E

429300E

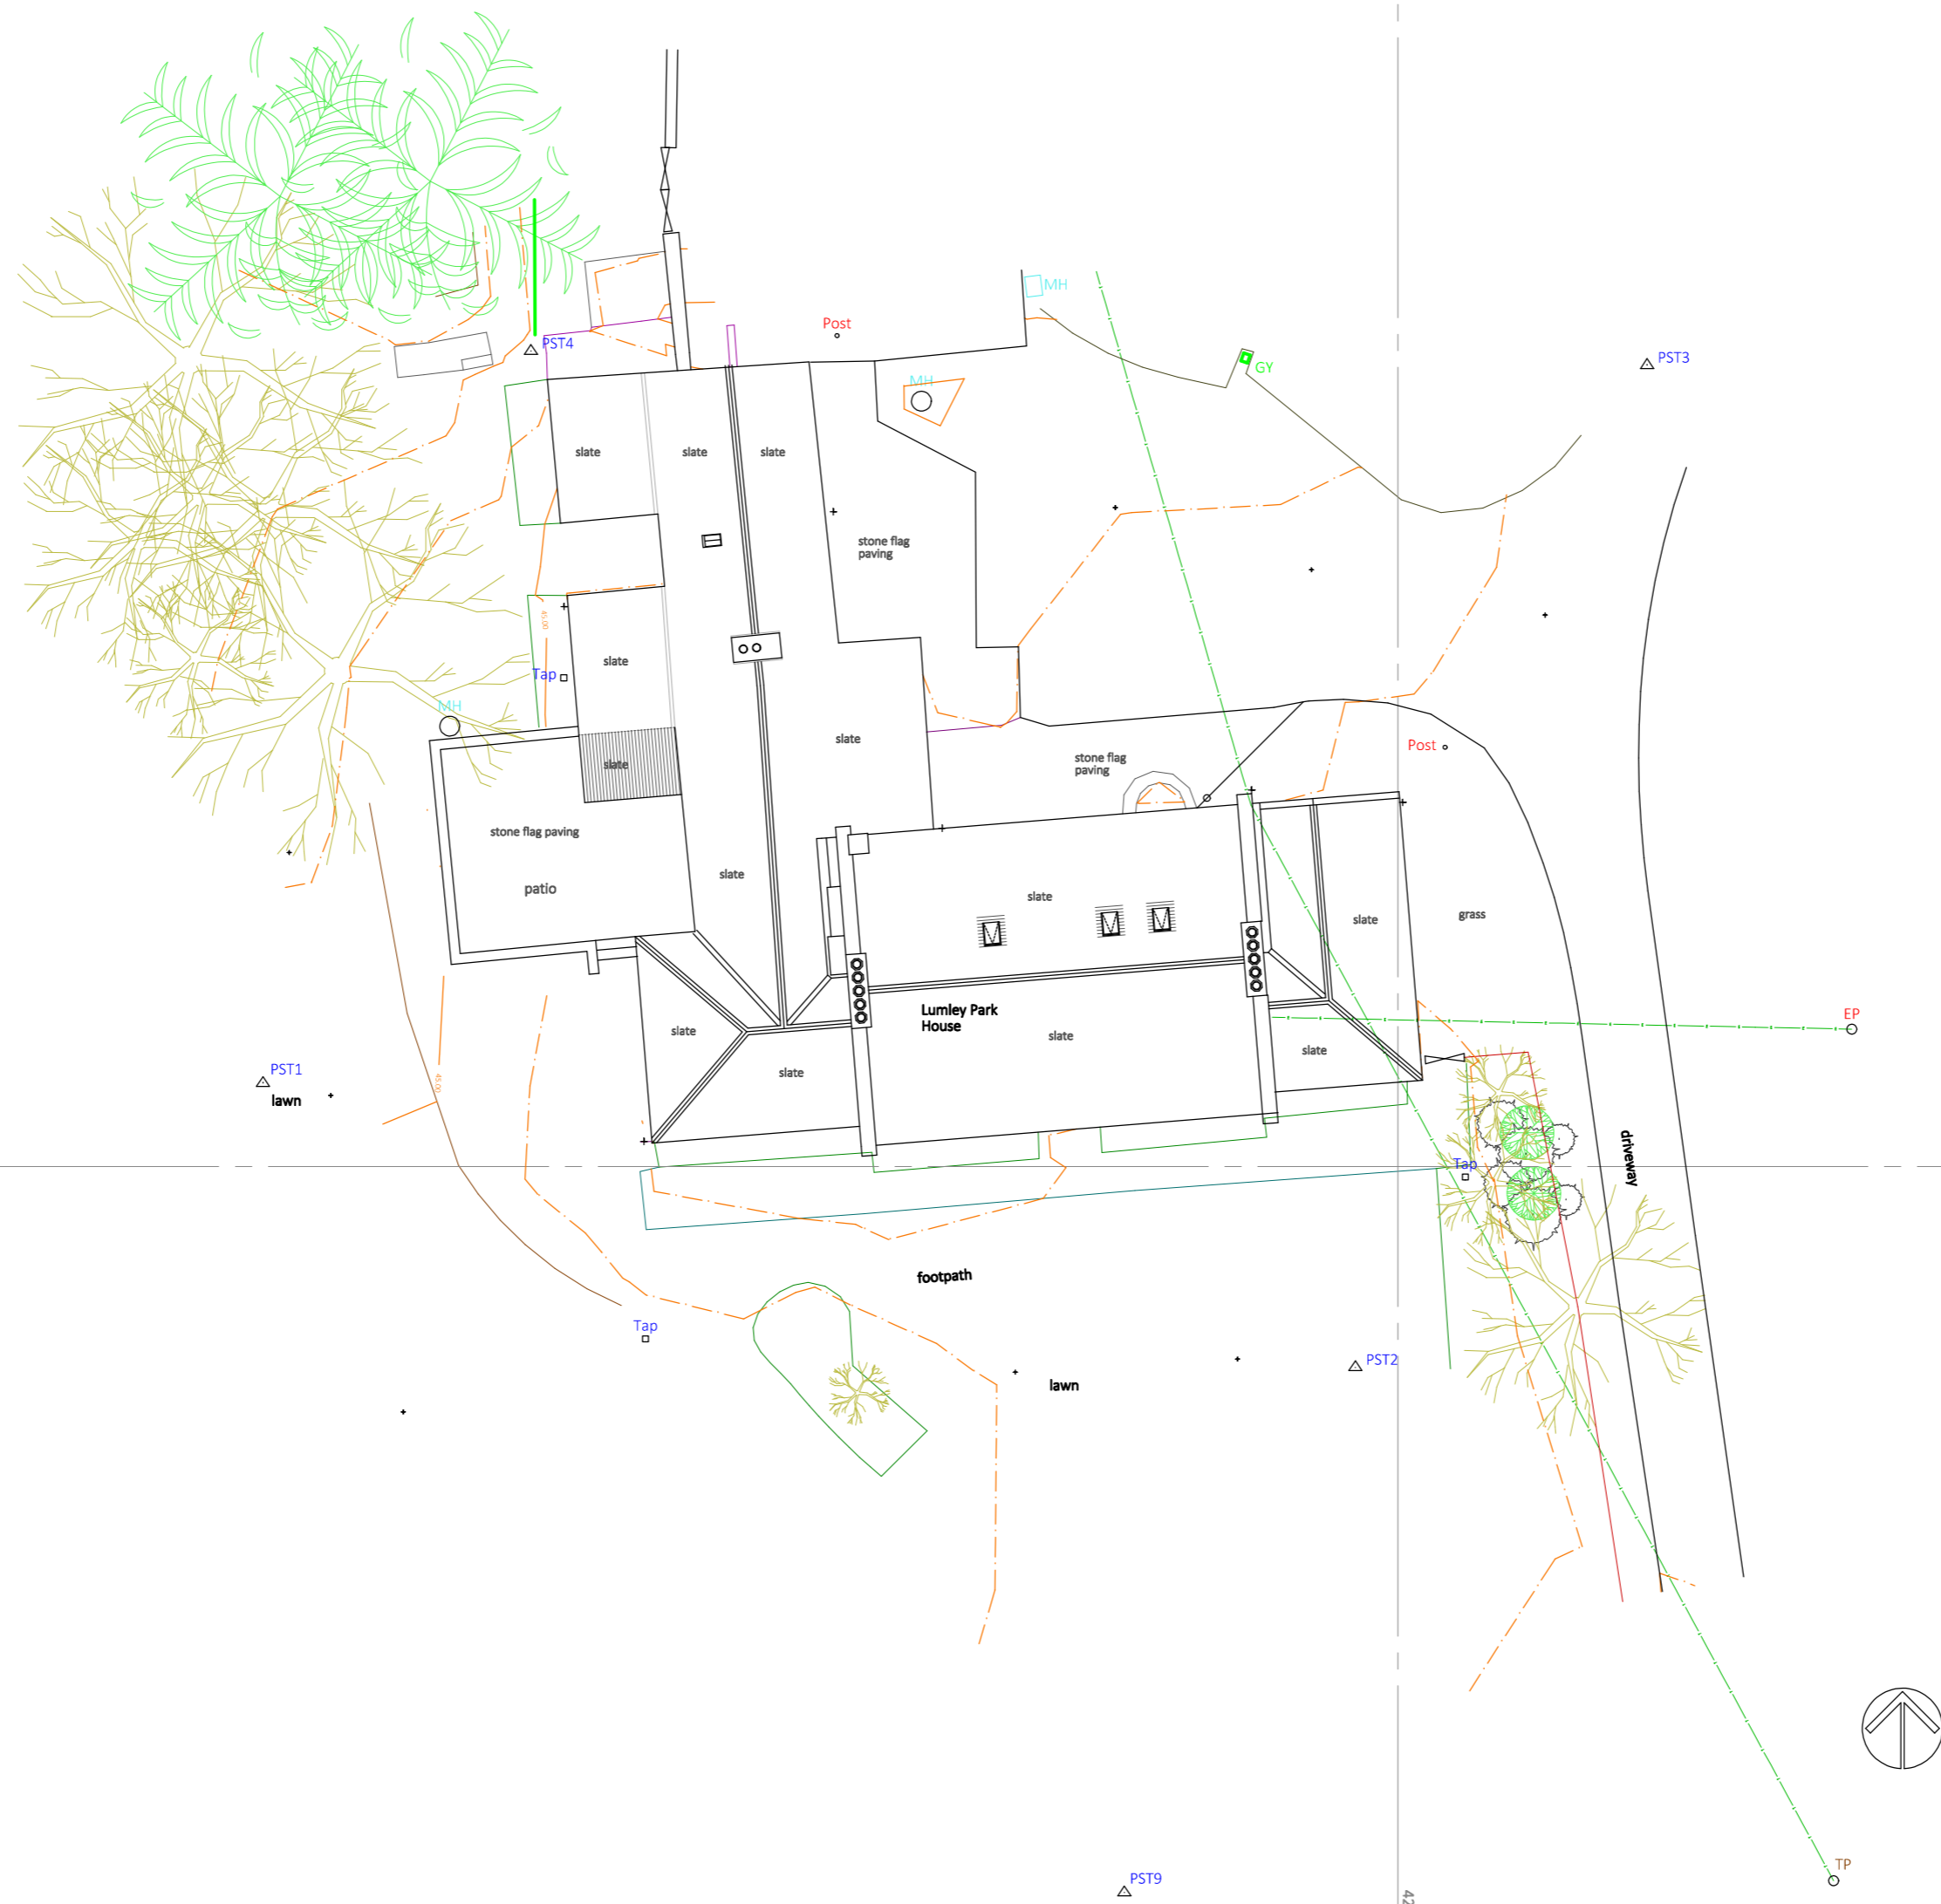

Rev.	Date	Description



architecture
lighting design
cdm services

James Ritchie Architect Limited
 1 Alexandra Terrace
 Haydon Bridge, Northumberland
 NE47 6LW
 07785 915687
 info@jamesritchie.com

Client:
Trustees of the Lumley 1979 Settlement

Project:
Alterations to Lumley Park House

Drawing Title:
Proposed Block/Roof Plan

Job No.: 2216	Rev.:				
Drawing No.: PL-102					
Scale: 1:200 @ A2					
Date: June '23					