


4 North Elevation
1 : 100




6 West Elevation
1 : 100

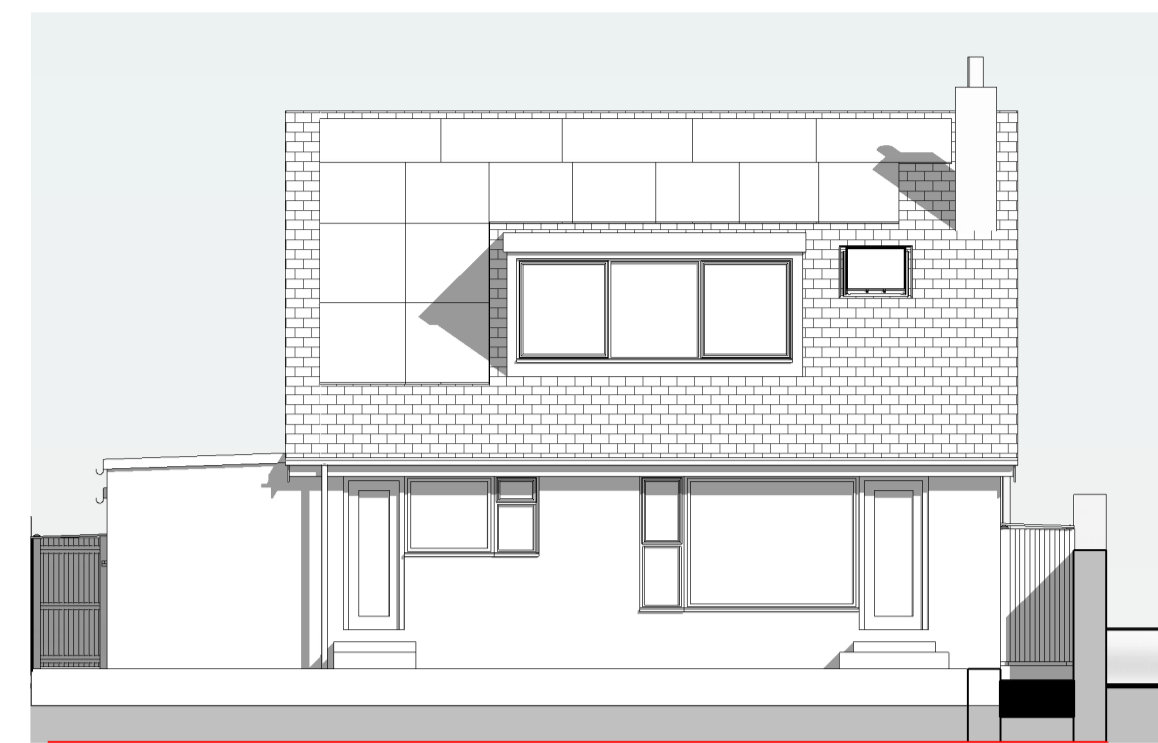


5 South Elevation
1 : 100




3 East Elevation
1 : 100

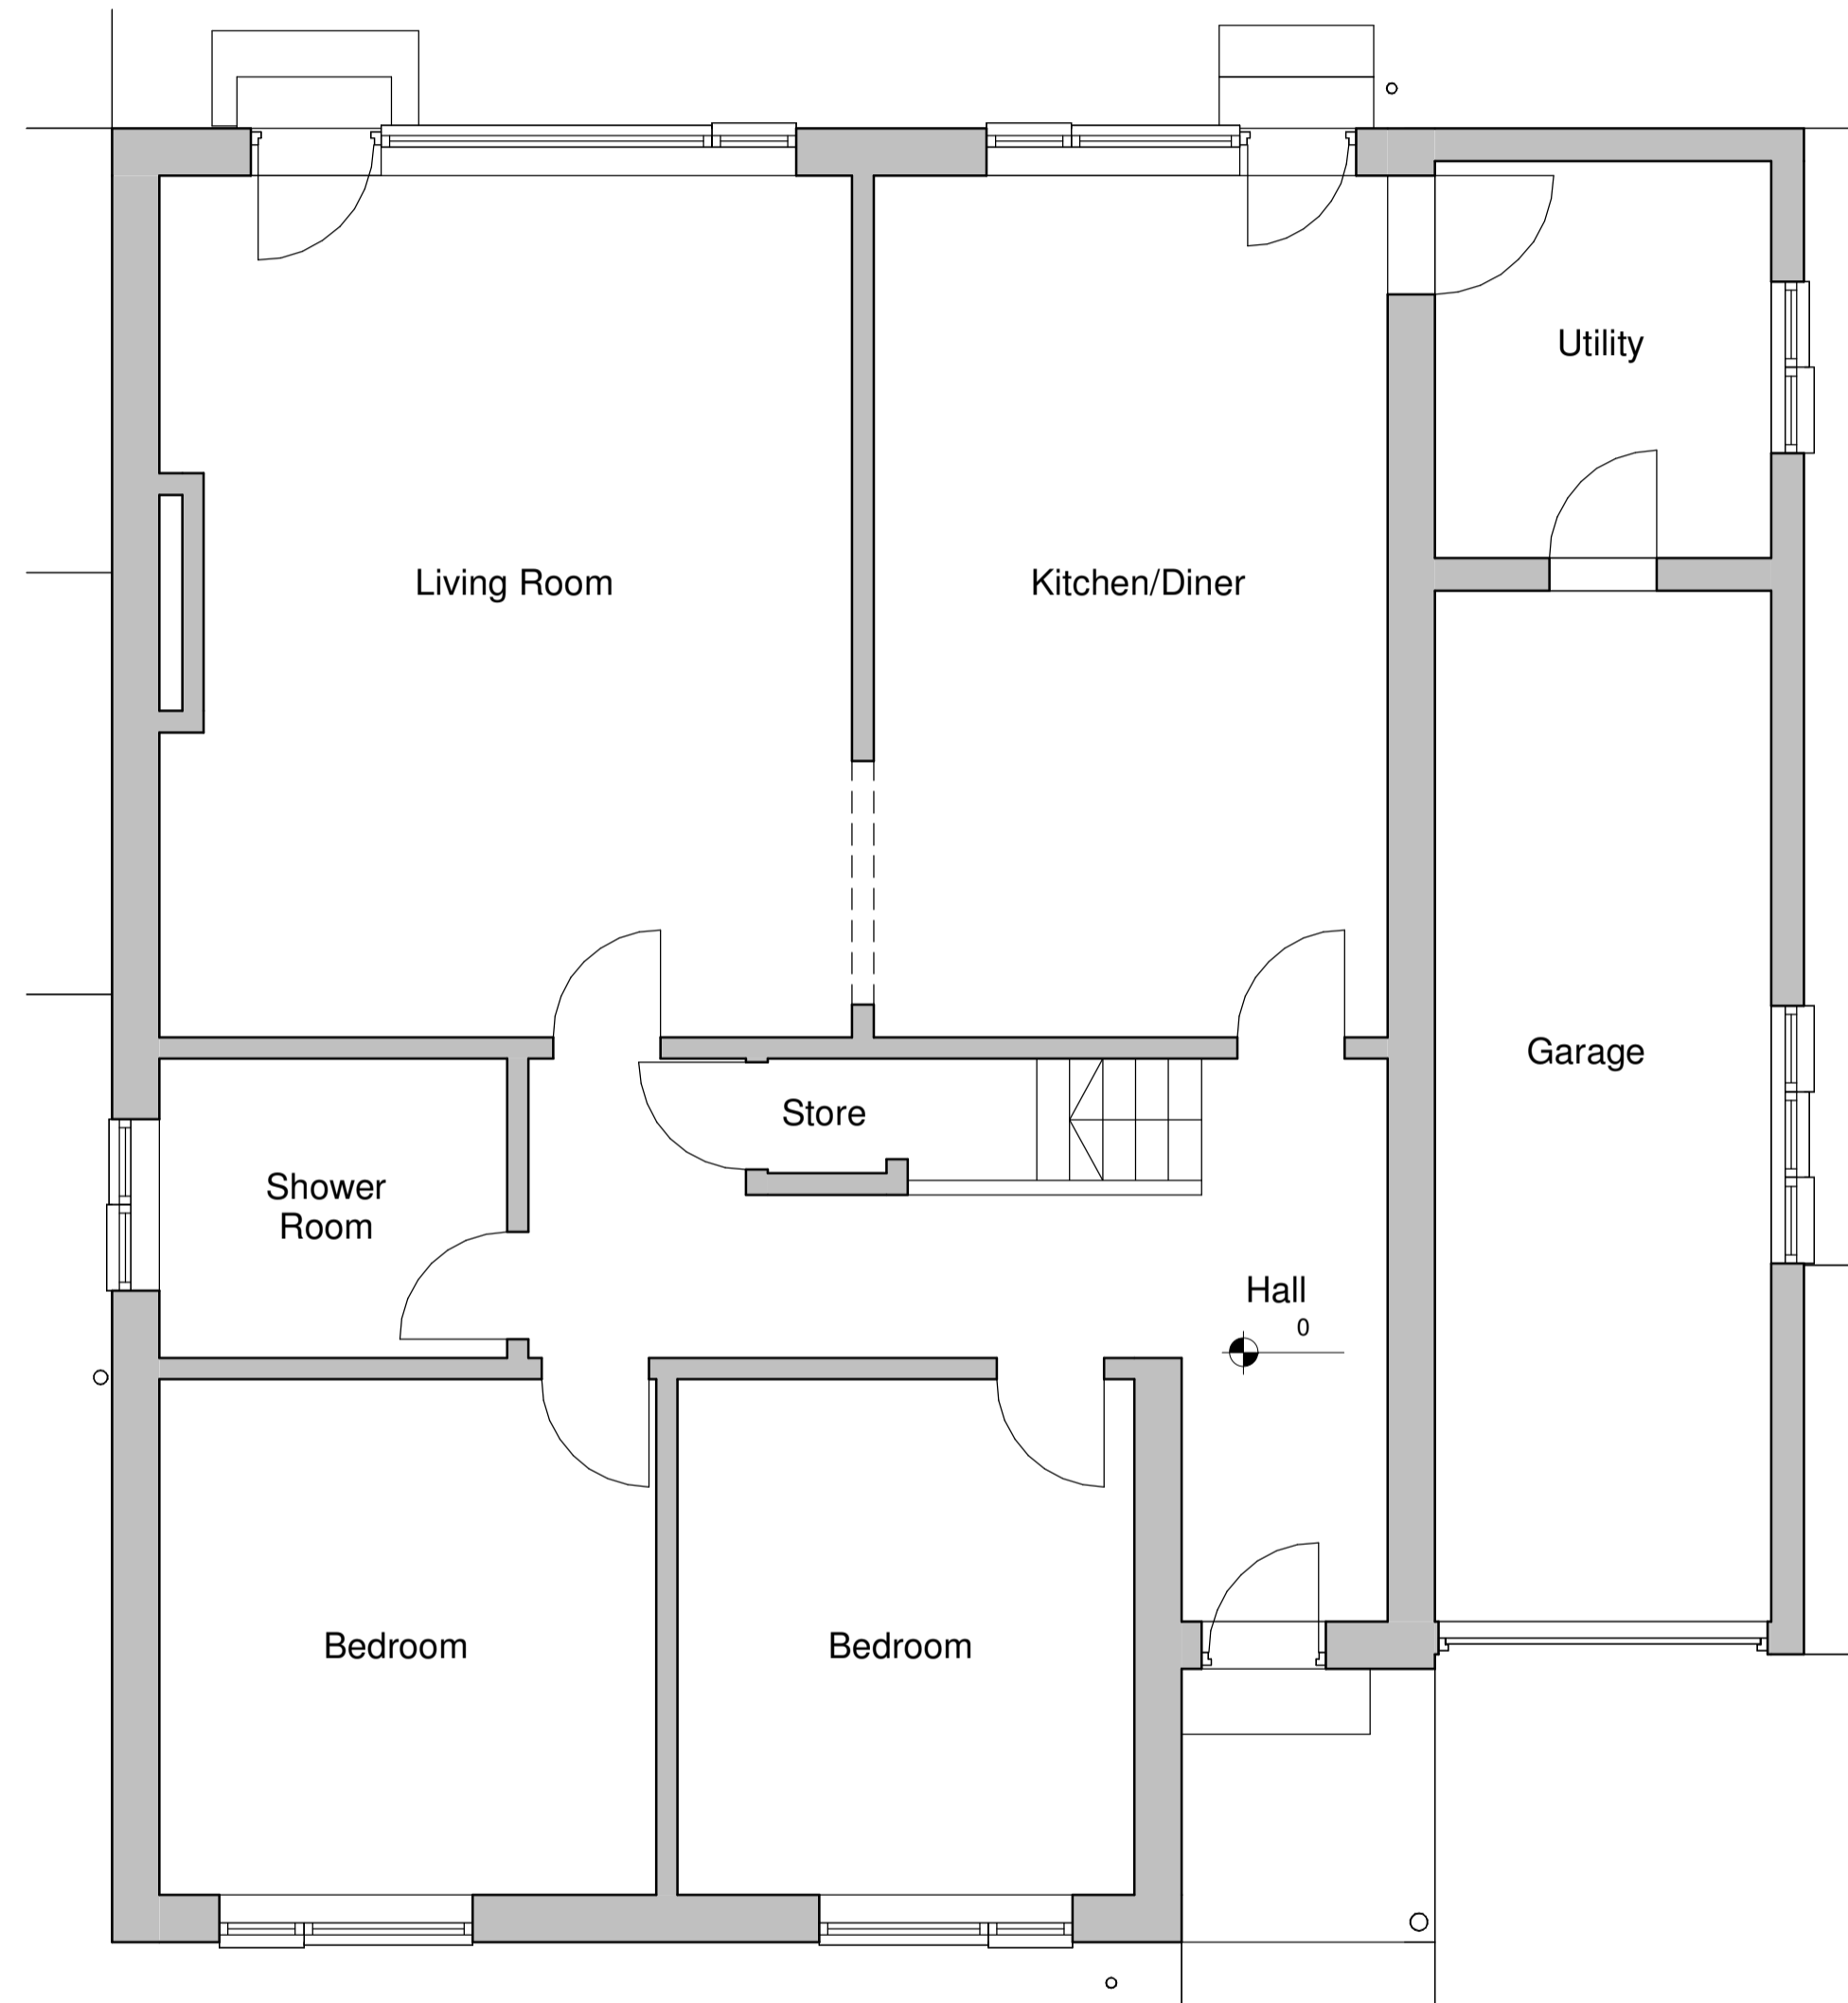


1 10 Ground Floor
1 : 50

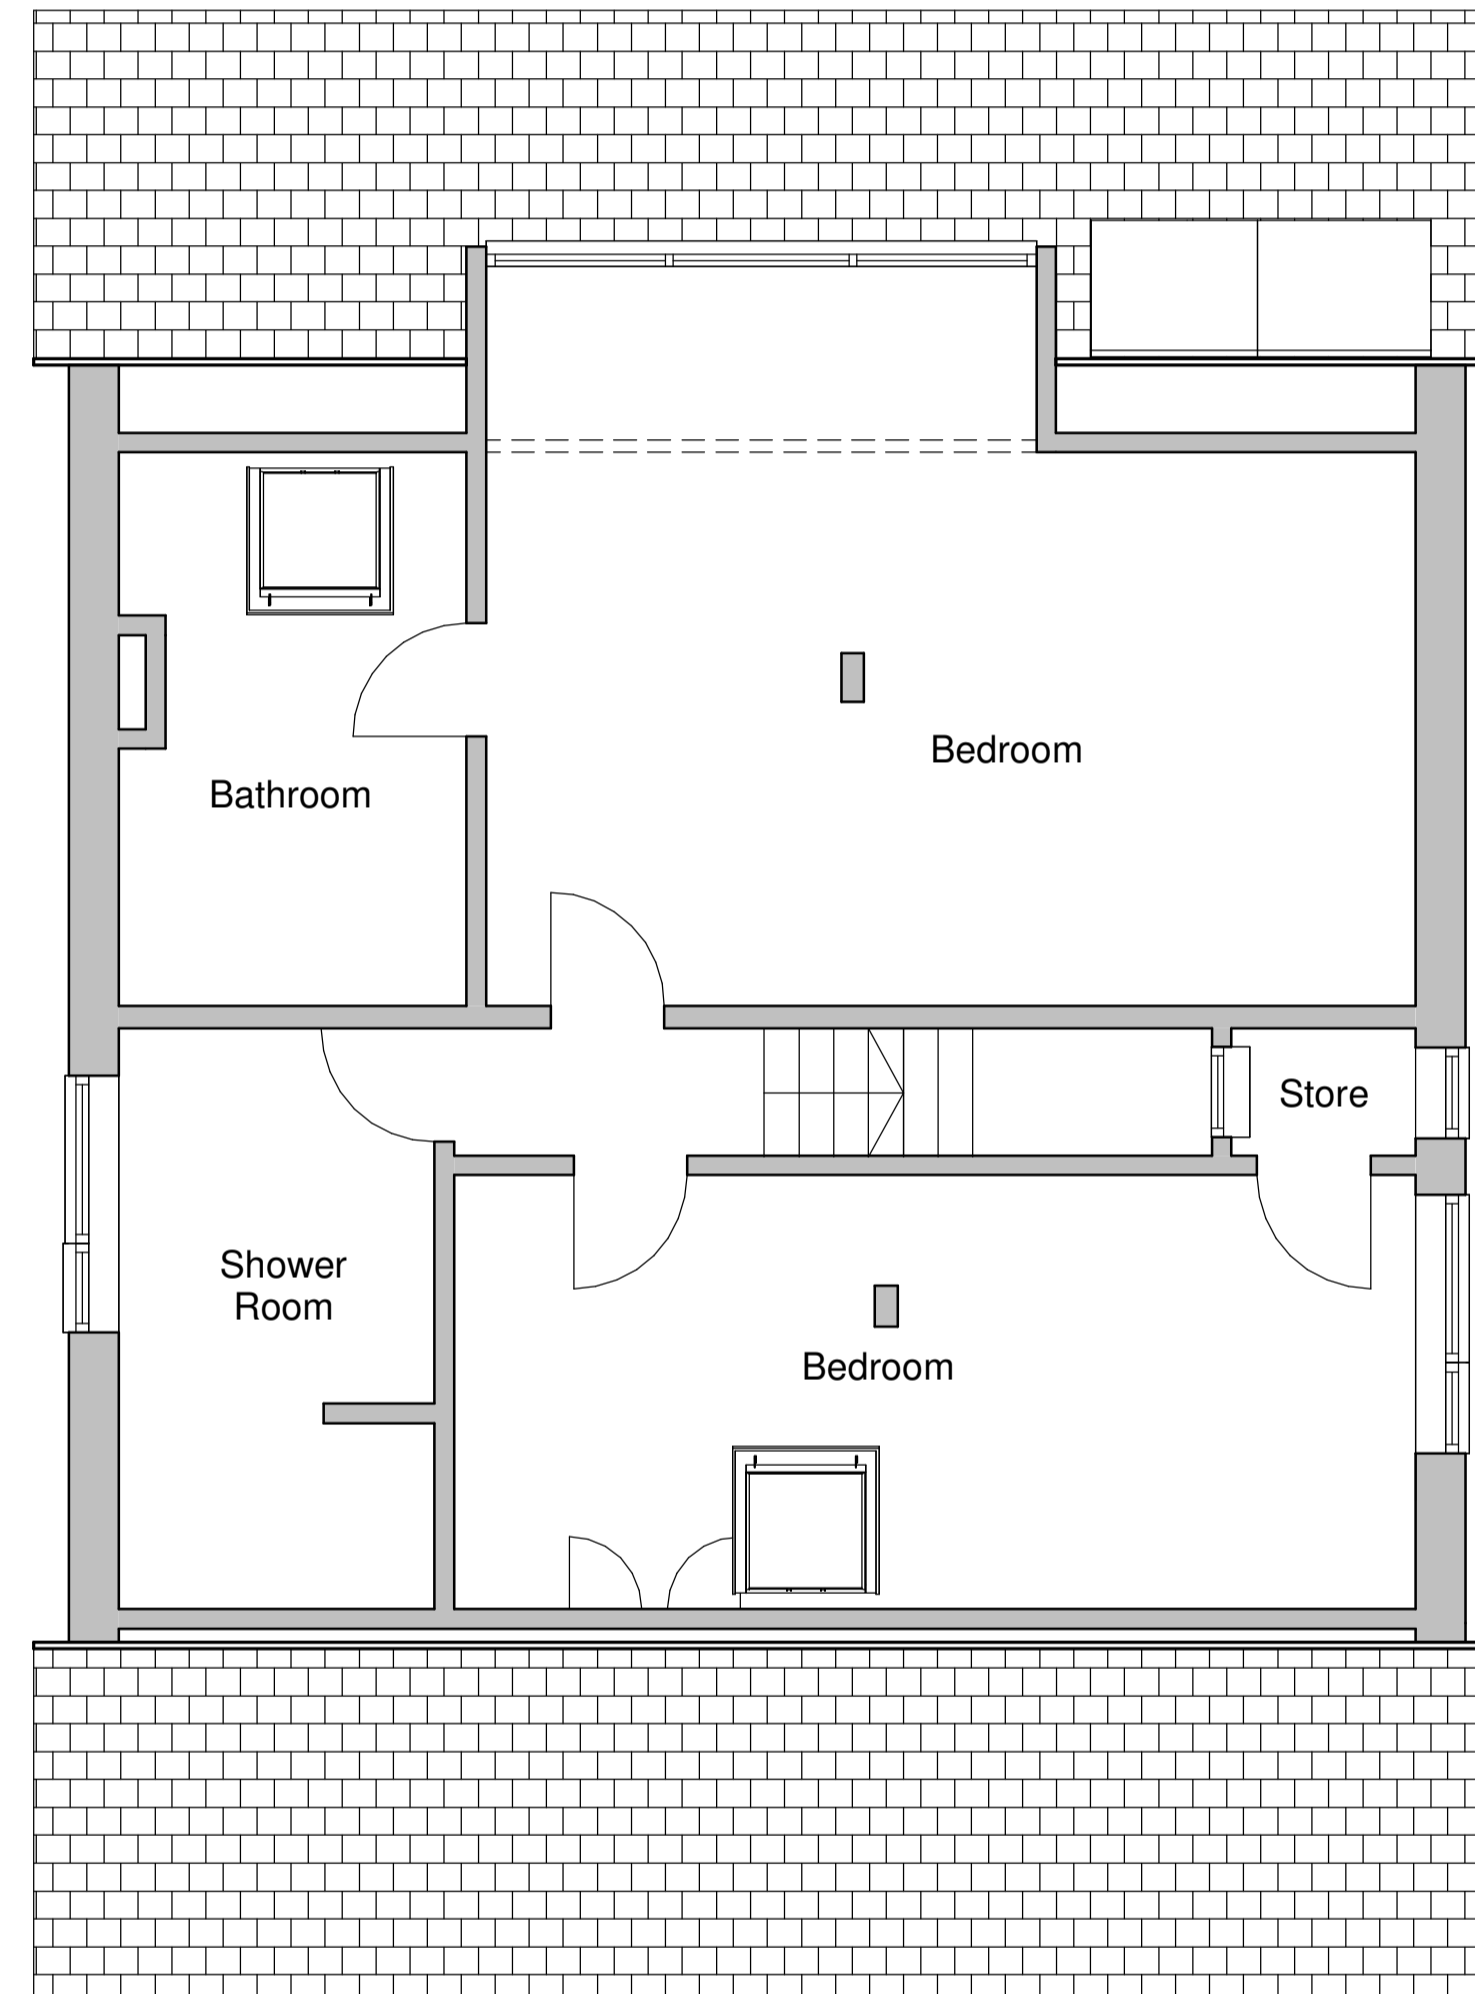


2 20 First Floor
1 : 50

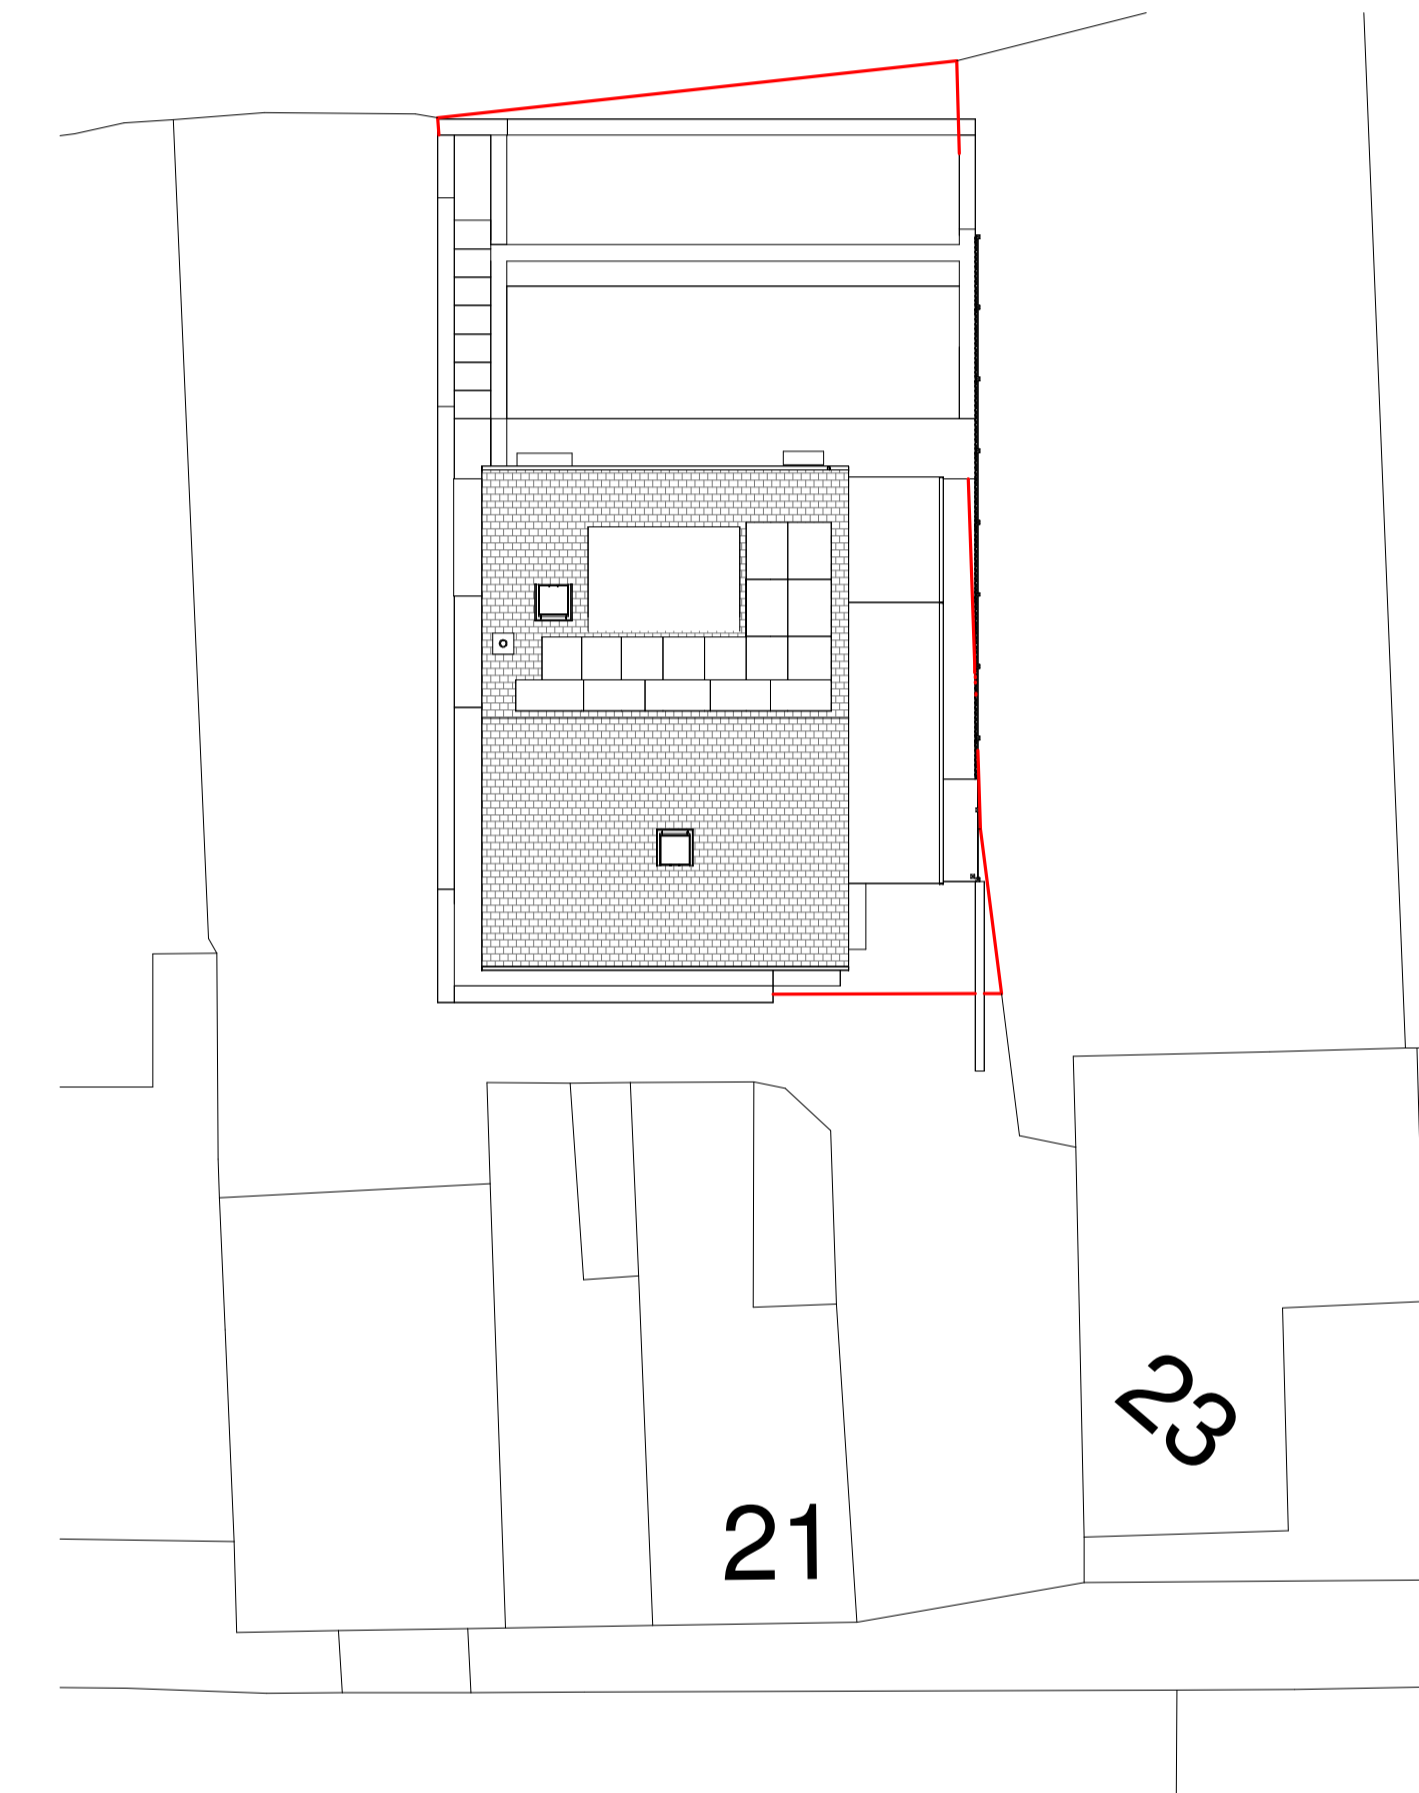


10 Site
1 : 200

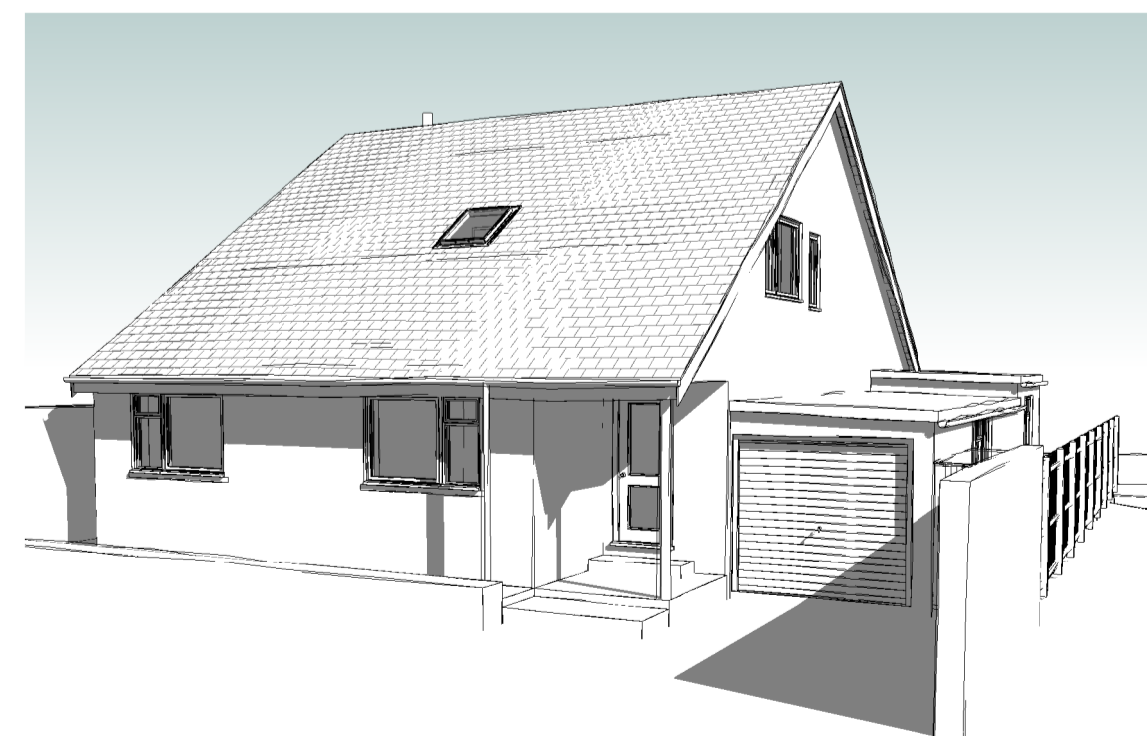

7 3D View 1

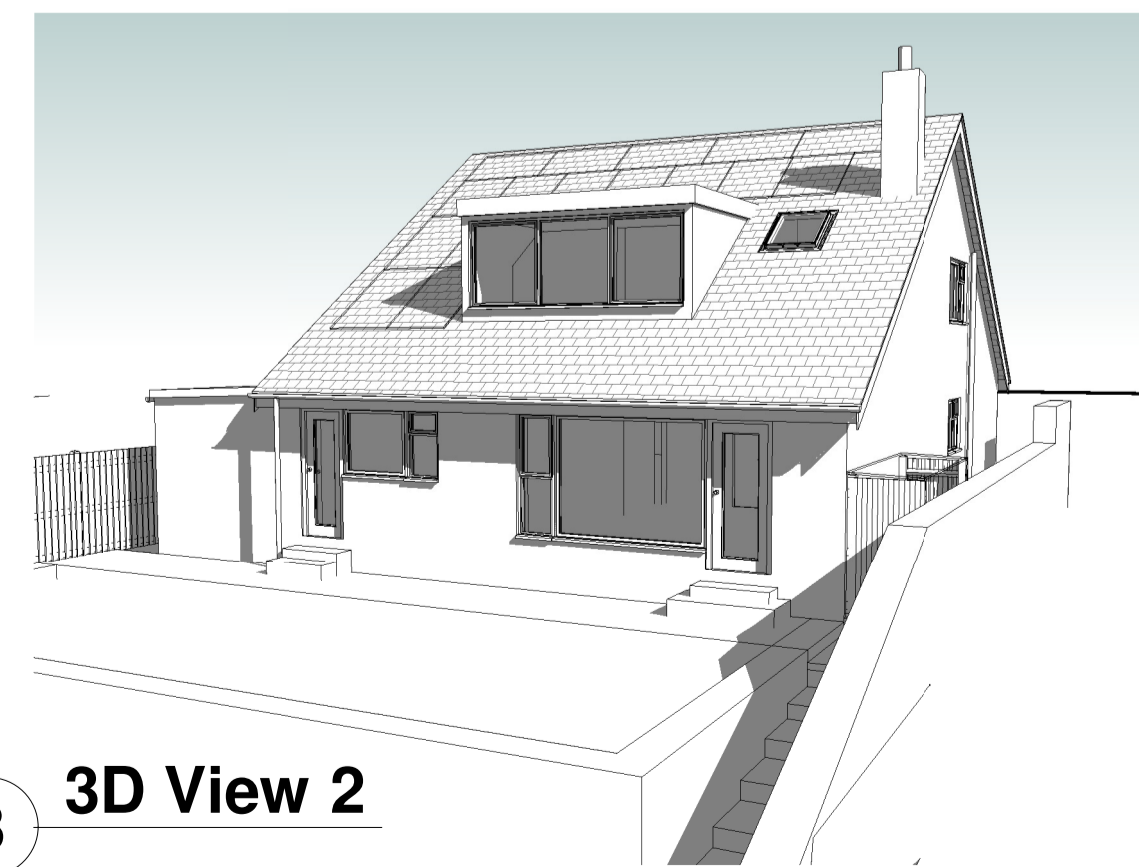

8 3D View 2

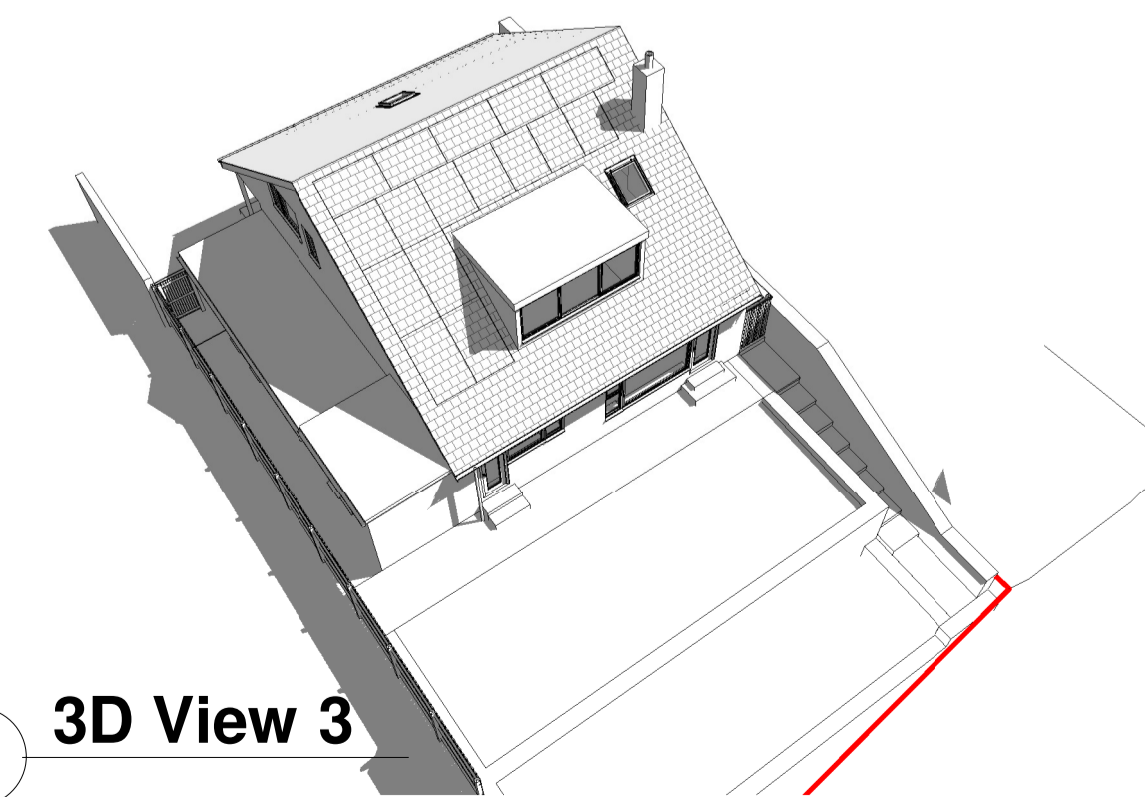

9 3D View 3

DO NOT SCALE from this drawing,
only figured dimensions are to be taken from this drawing.
The Contractor must verify all dimensions on site must report any
discrepancies to the JohnsonClark before commencing work.
This drawing is COPYRIGHT and must not be reproduced
without consent of JohnsonClark

Rev	Description	Date

JohnsonClark
building surveys and architecture
- www.JohnsonClark.co.uk - 01325 710 300 -

PROJECT
**22 Low Green,
Gainford**
TITLE
**Existing Plans and
Elevations**

CLIENT
Mr and Mrs Neville

DRAWN BY AD	CHECKED BY SGC	DATE Feb 2021
SCALE (@ A1) As indicated	PROJECT NUMBER P1585	DRAWING NUMBER EX01

