


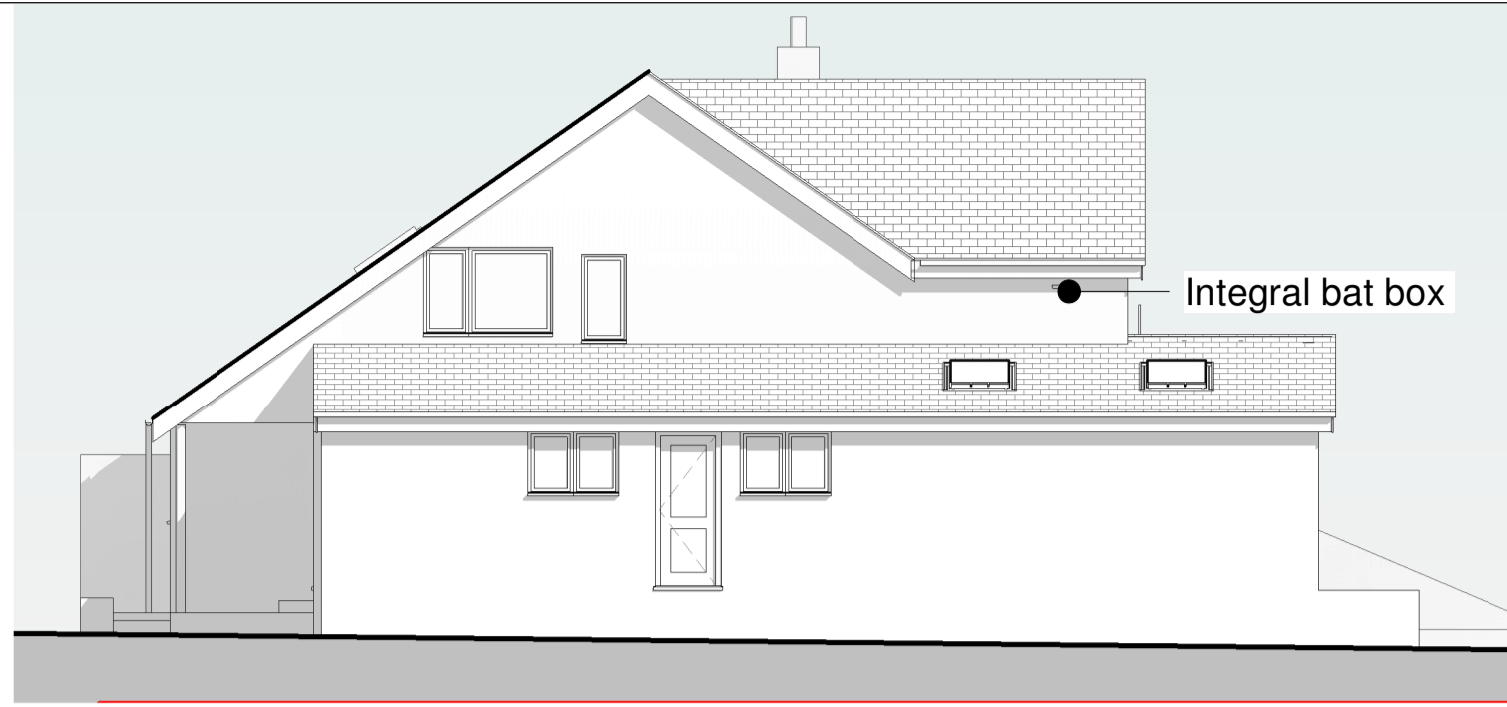


**4 North Elevation**  
1 : 100




**6 West Elevation**  
1 : 100




**5 South Elevation**  
1 : 100

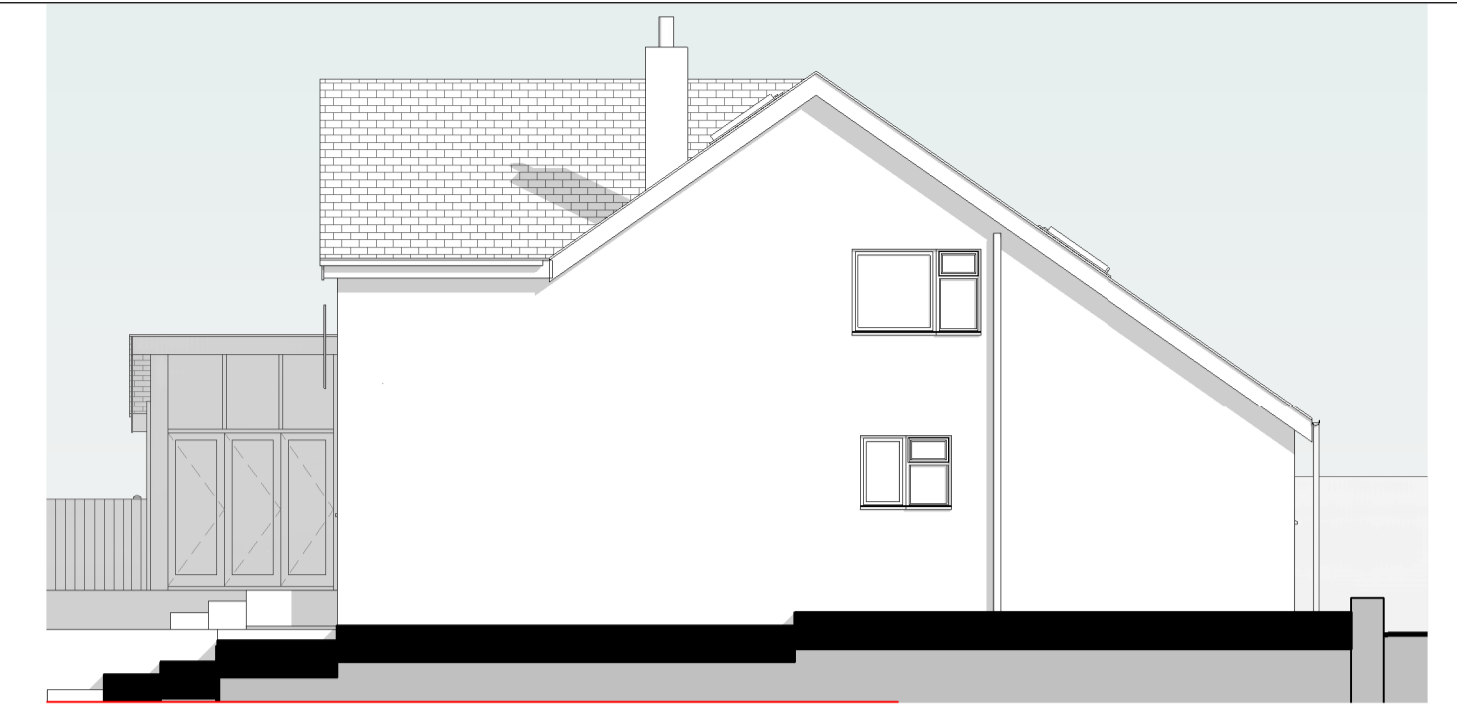


**3 East Elevation**  
1 : 100

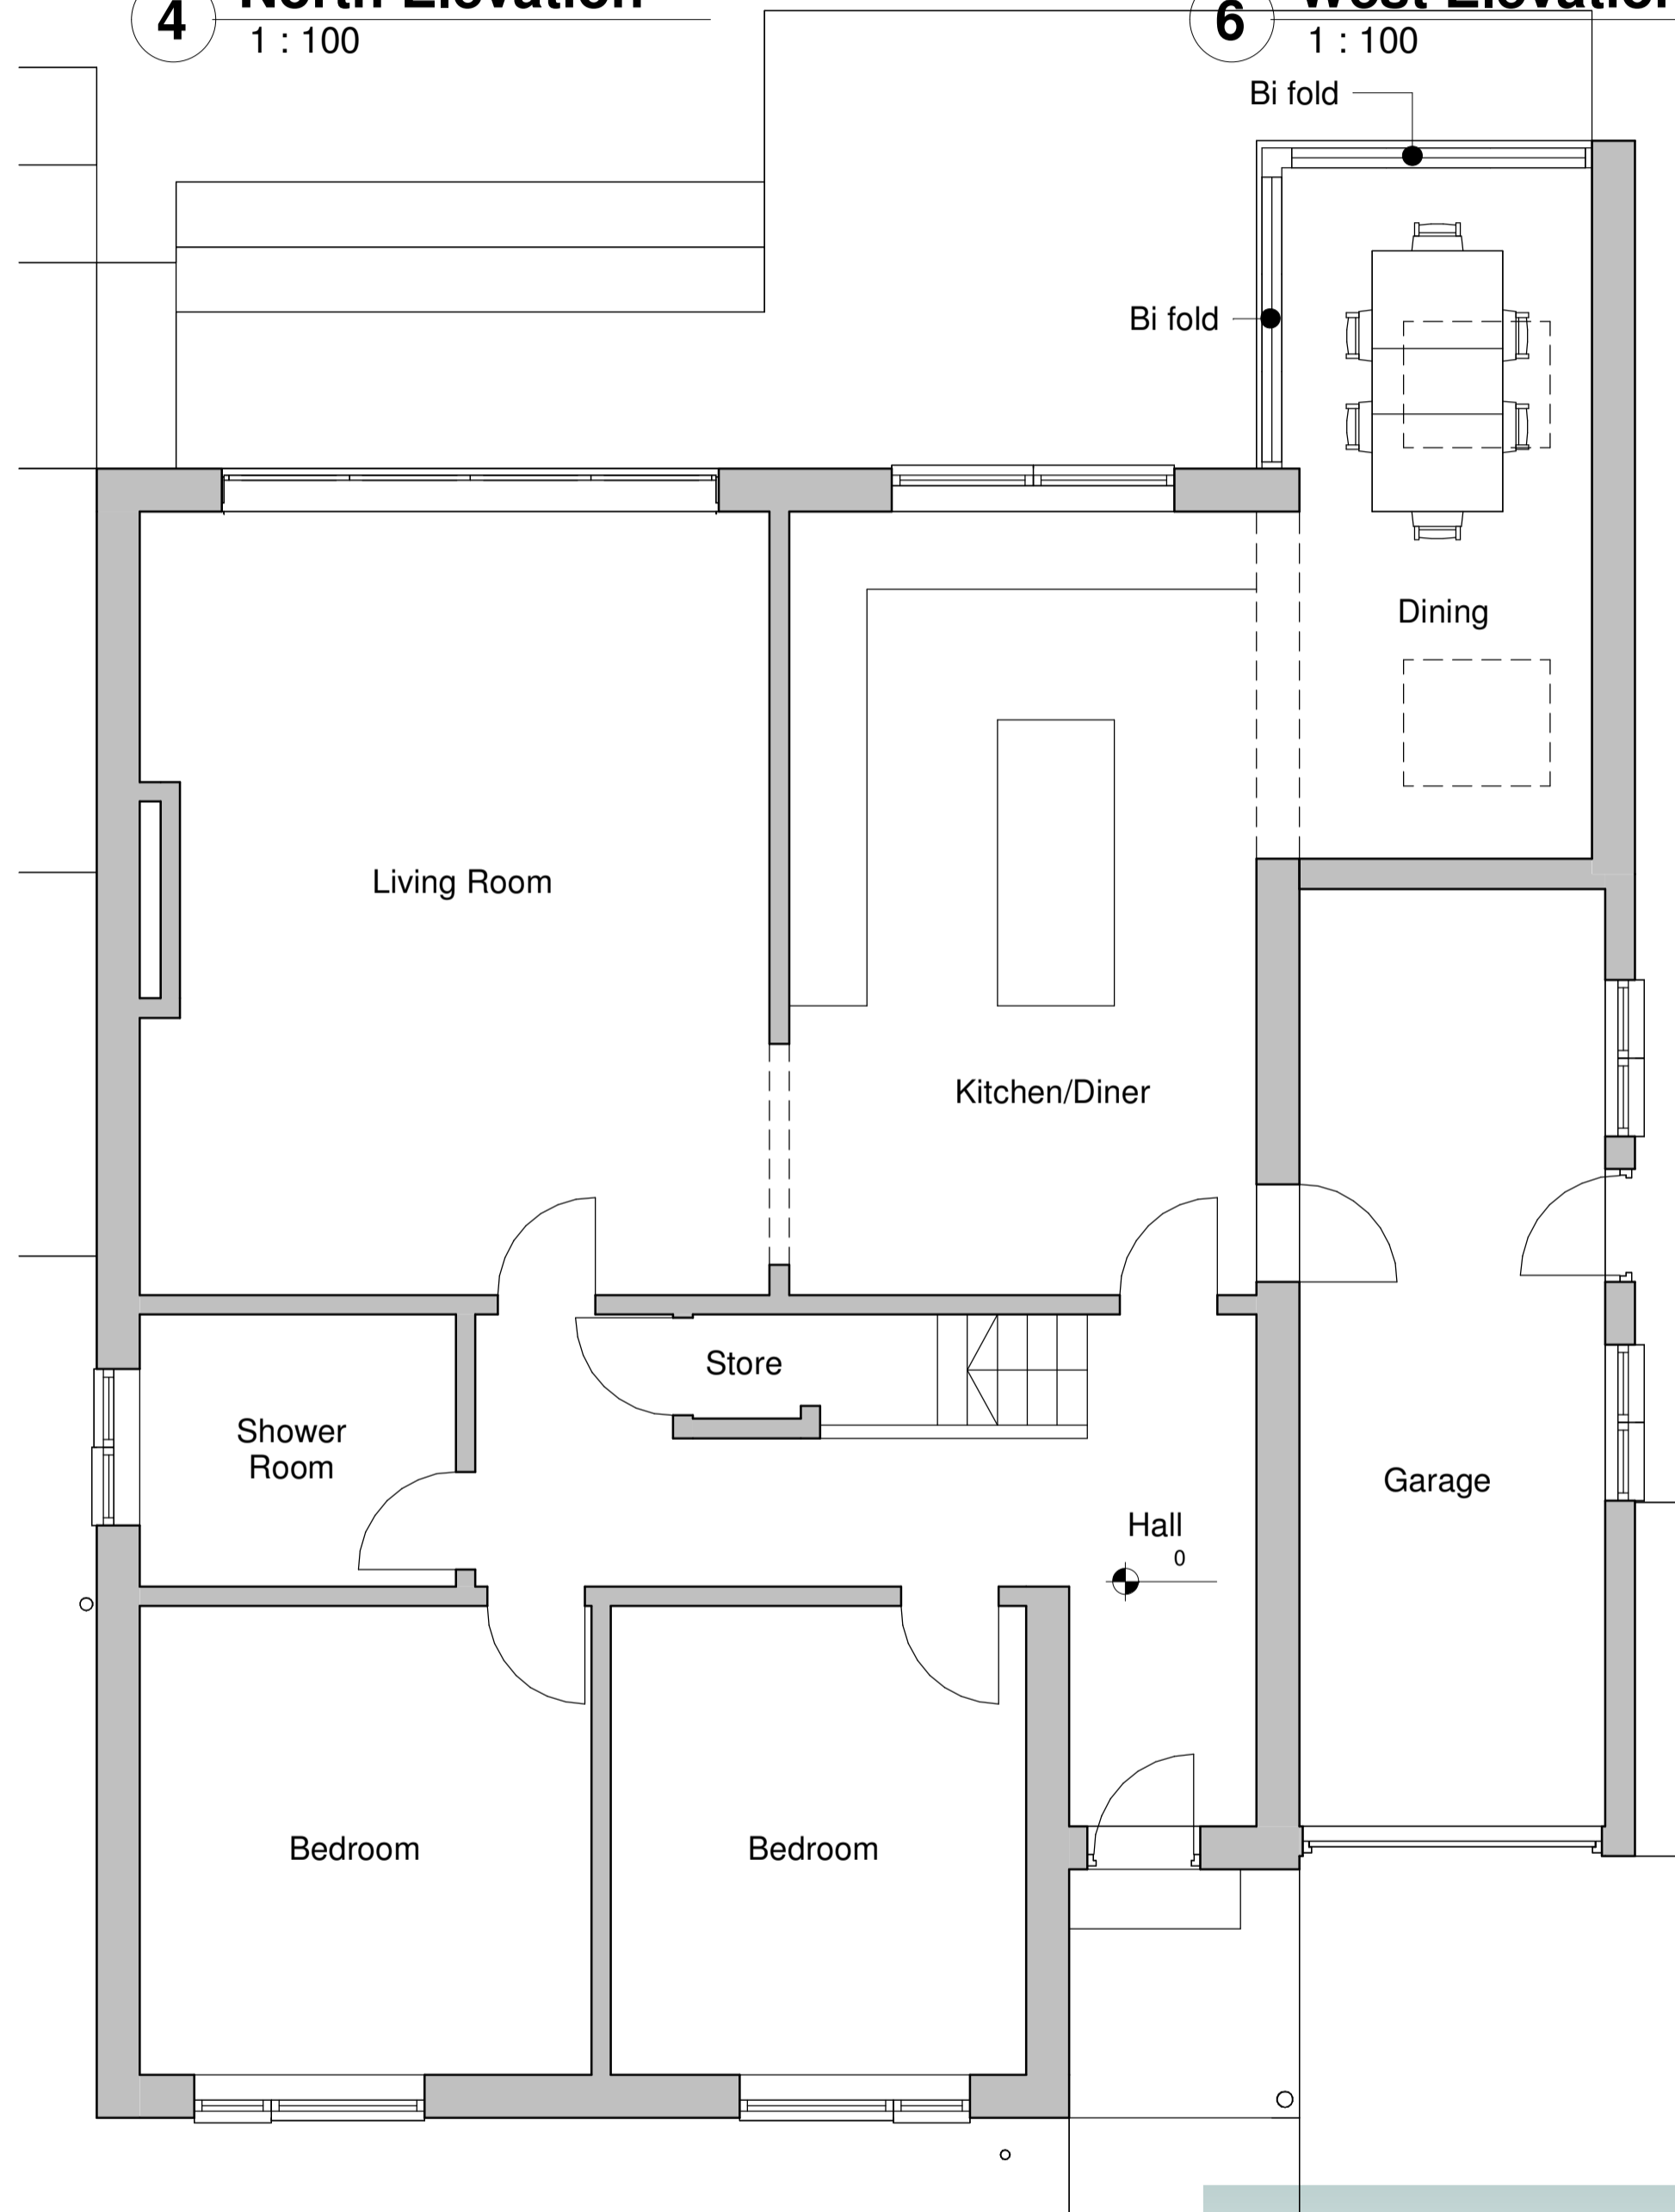


**1 10 Ground Floor**  
1 : 50

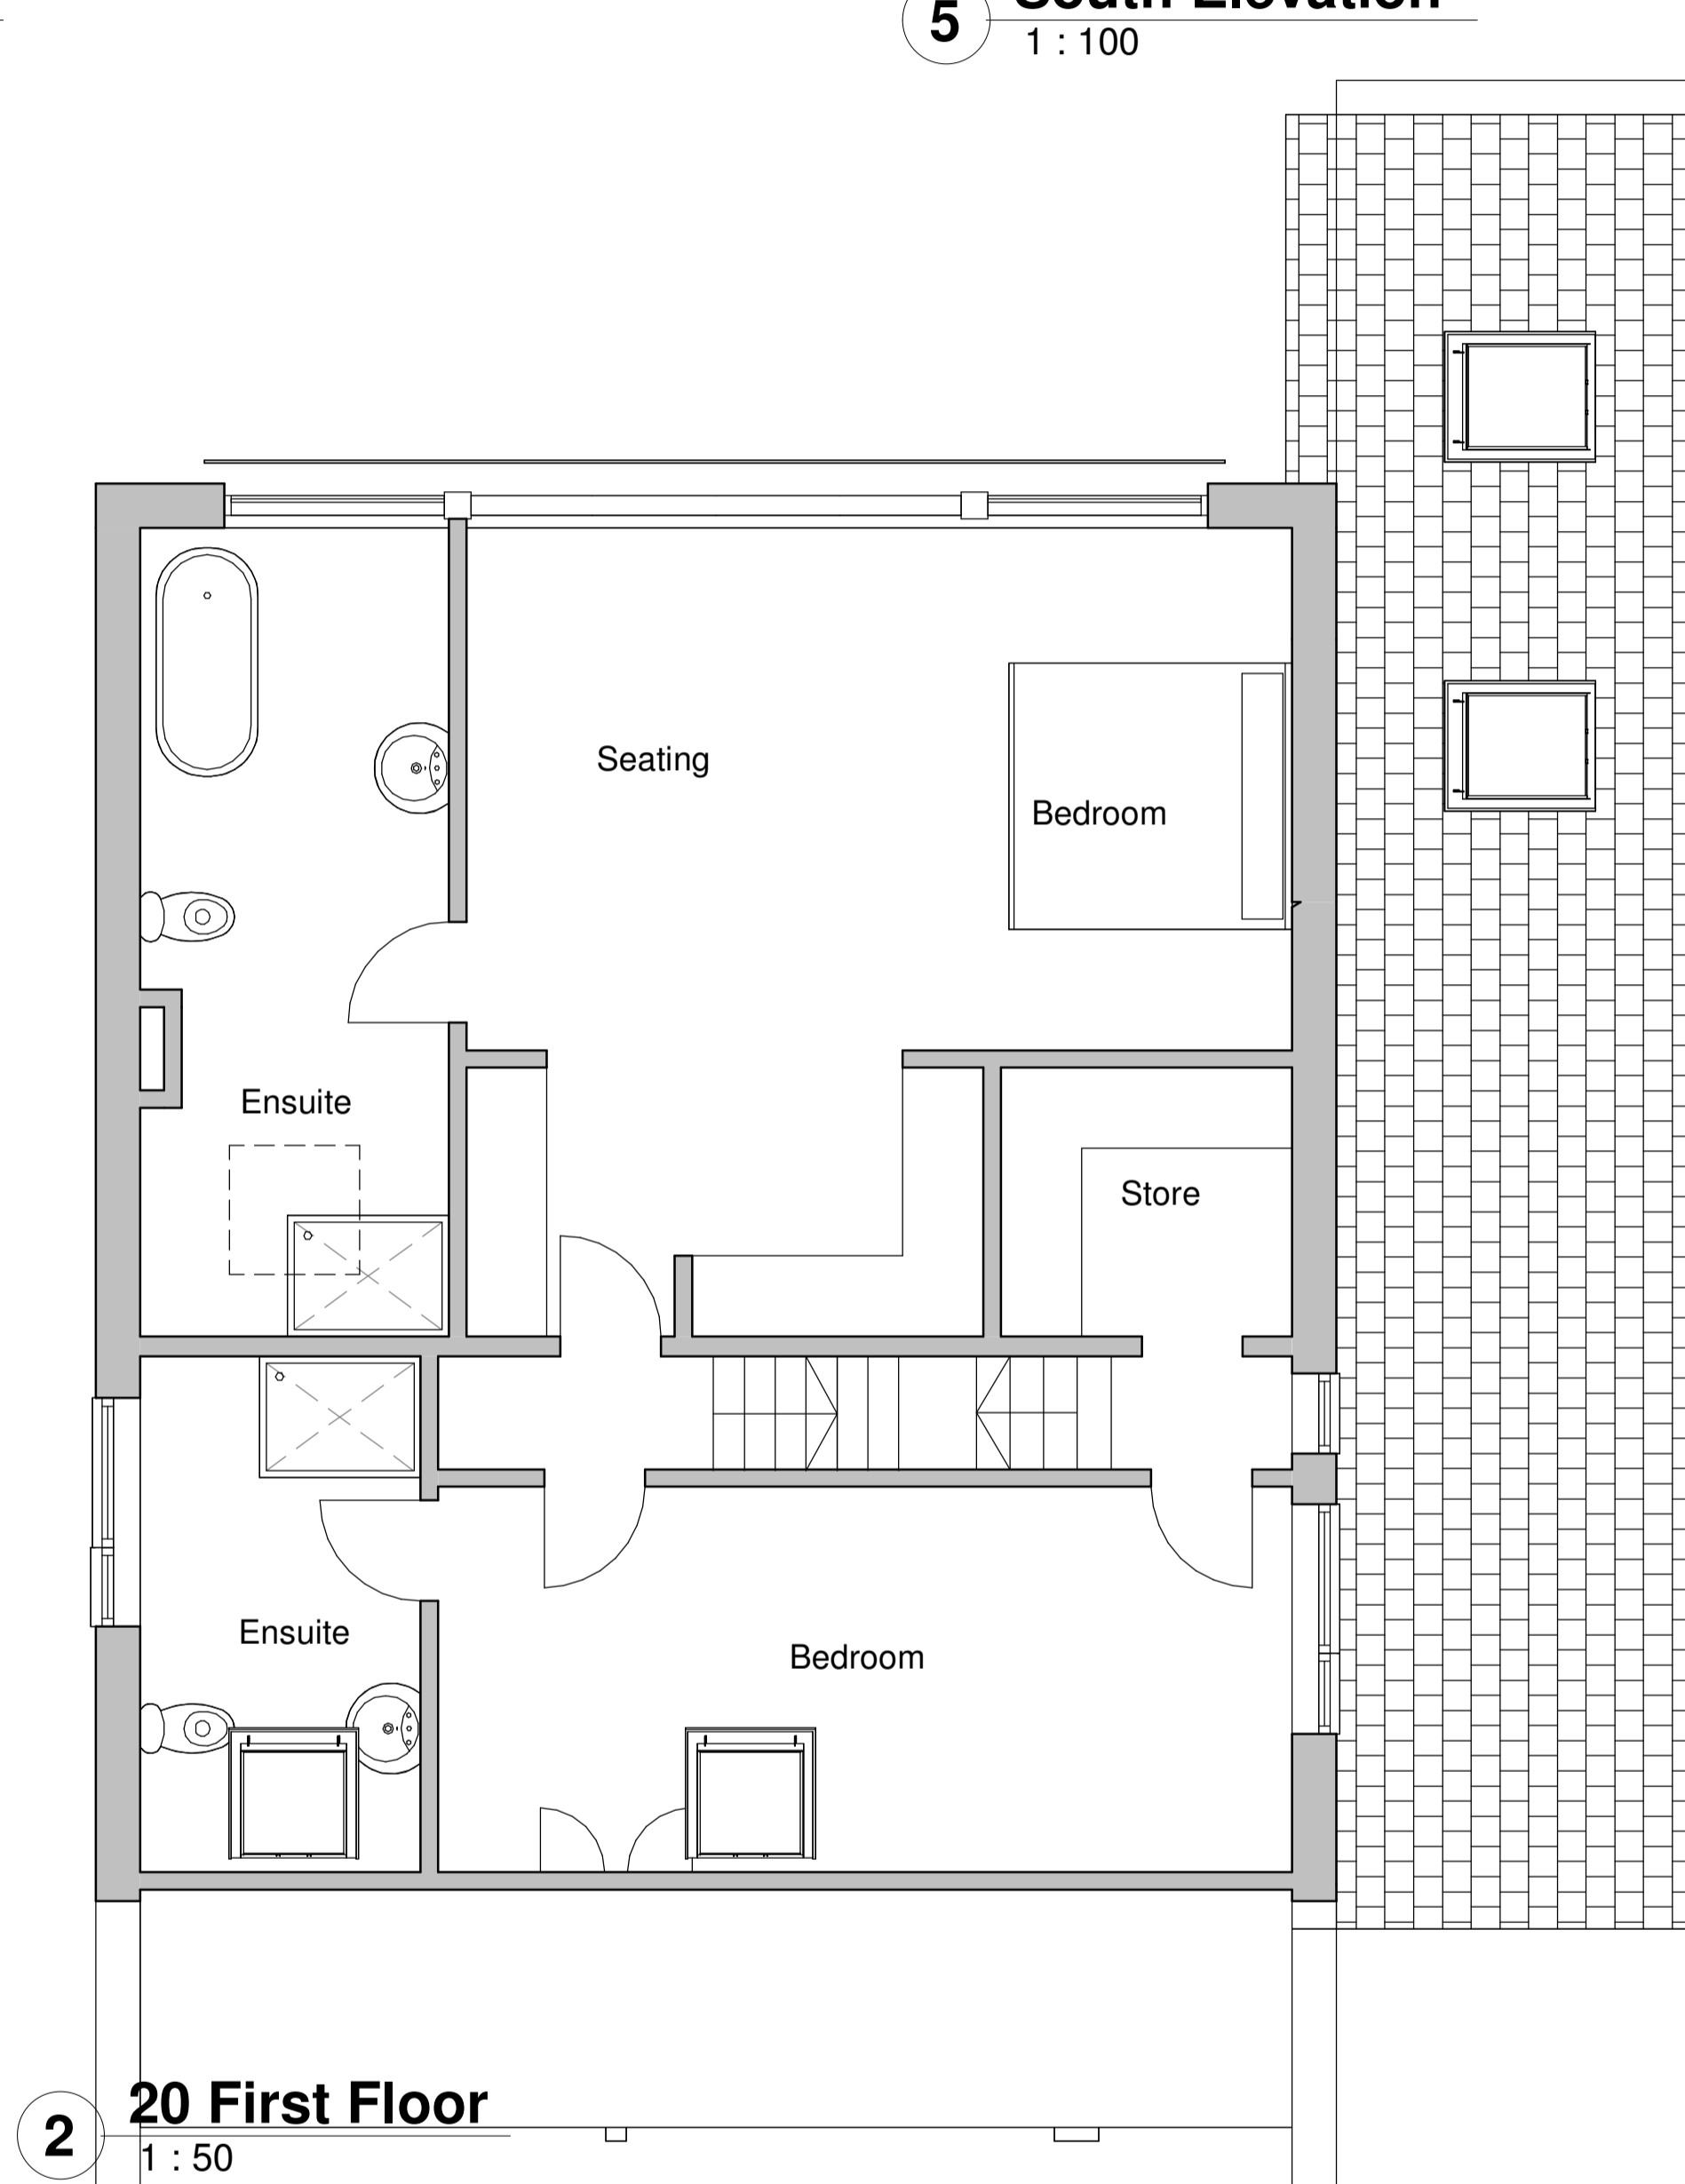


**2 20 First Floor**  
1 : 50

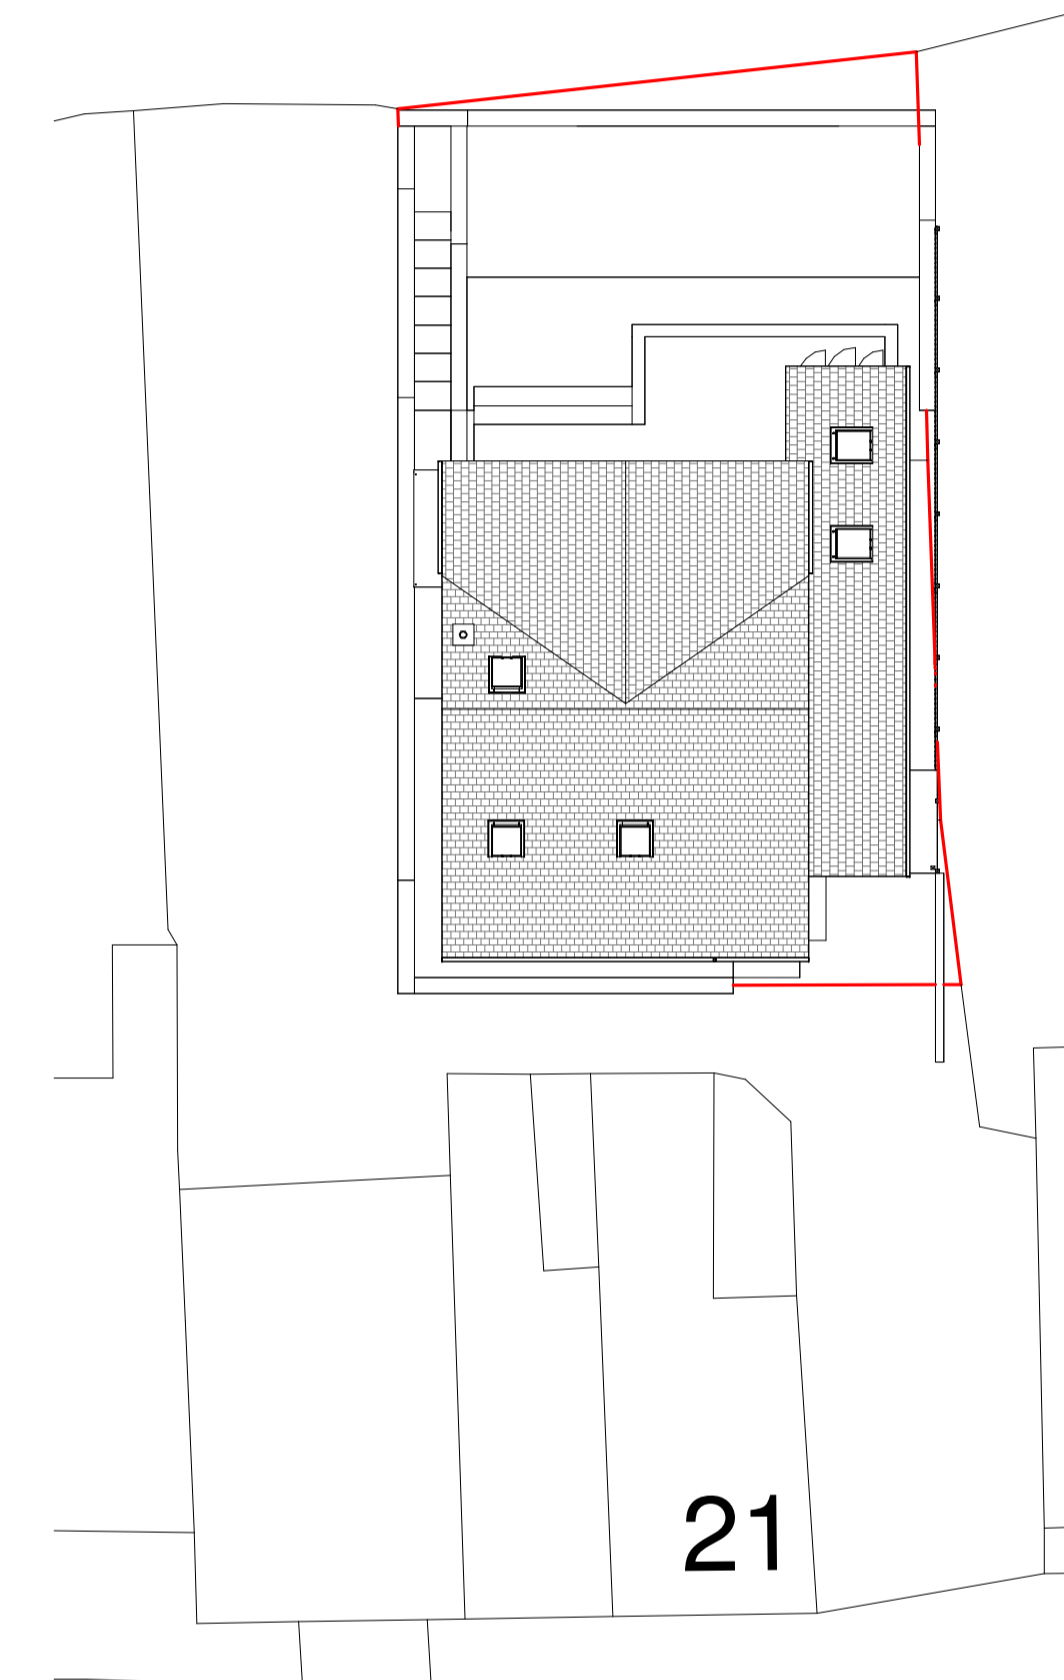


**10 Site**  
1 : 200

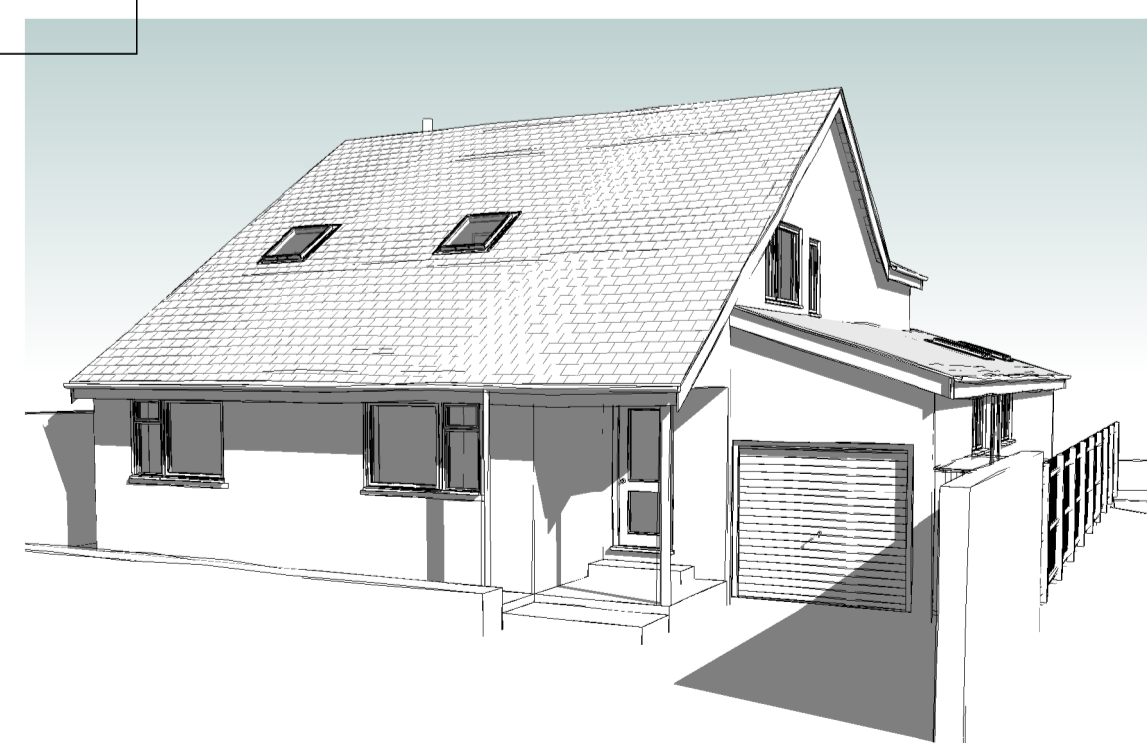

**7 3D View 1**

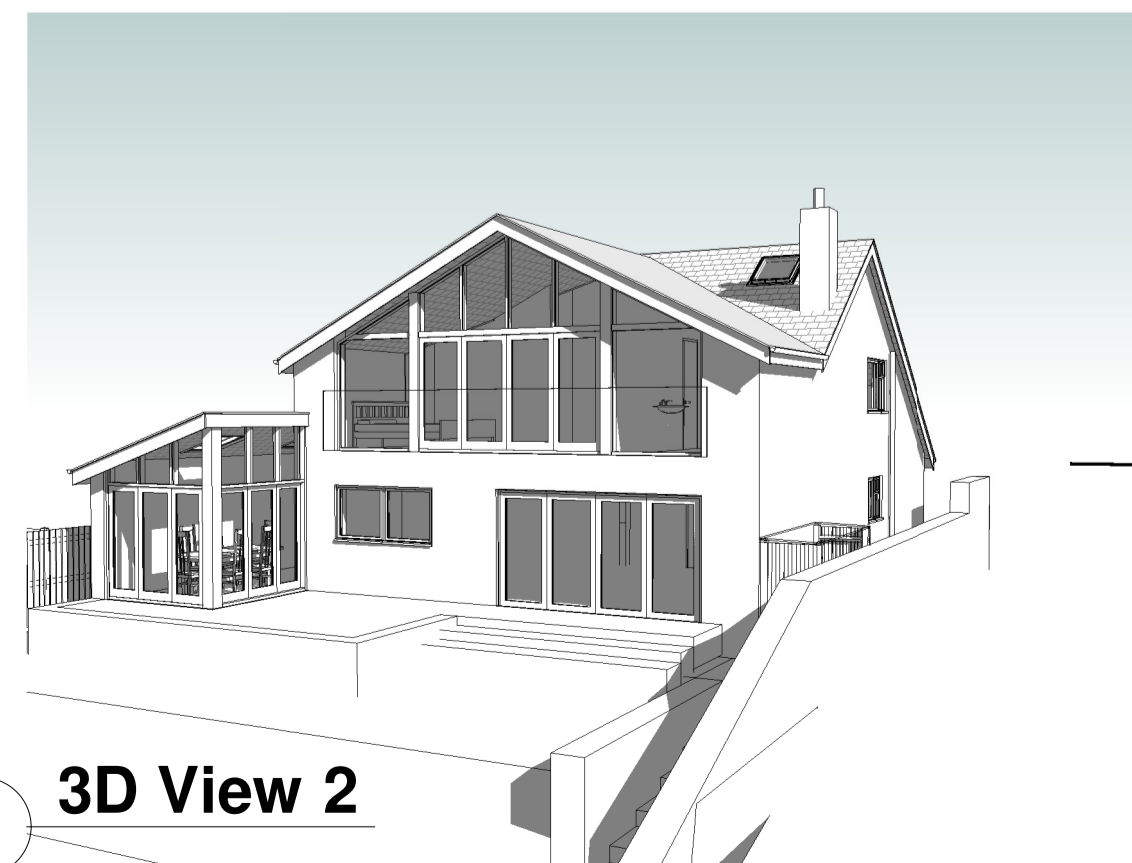

**8 3D View 2**

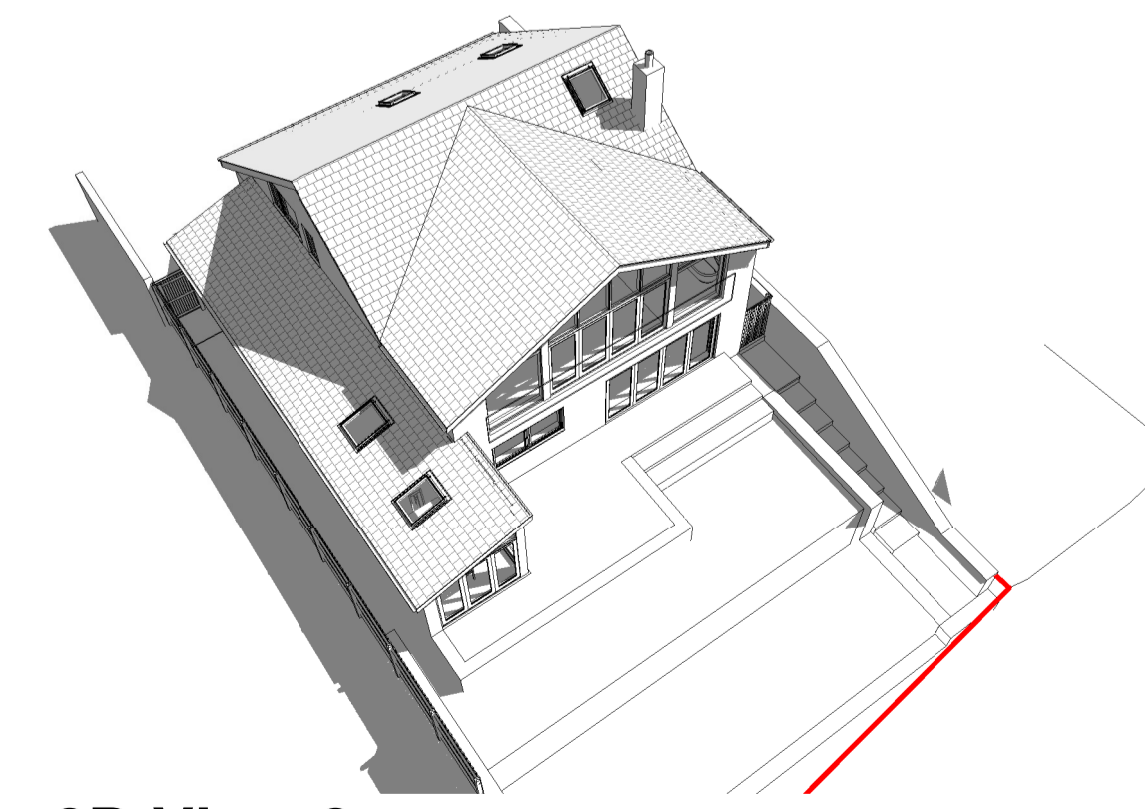

**9 3D View 3**

DO NOT SCALE from this drawing,  
only figured dimensions are to be taken from this drawing.  
The Contractor must verify all dimensions on site must report any  
discrepancies to the JohnsonClark before commencing work.  
This drawing is COPYRIGHT and must not be reproduced  
without consent of JohnsonClark

Rev	Description	Date

**JohnsonClark**  
building surveys and architecture  
- www.JohnsonClark.co.uk - 01325 710 300 -

PROJECT  
**22 Low Green,  
Gainford**

TITLE  
**Proposed Plans and  
Elevations**

CLIENT  
**Mr and Mrs Neville**

DRAWN BY AD	CHECKED BY SGC	DATE May 2023
SCALE (@ A1) As indicated	PROJECT NUMBER P1585	DRAWING NUMBER REV PR01

