


EXISTING GROUND FLOOR PLAN
SCALE 1:100 @ A3

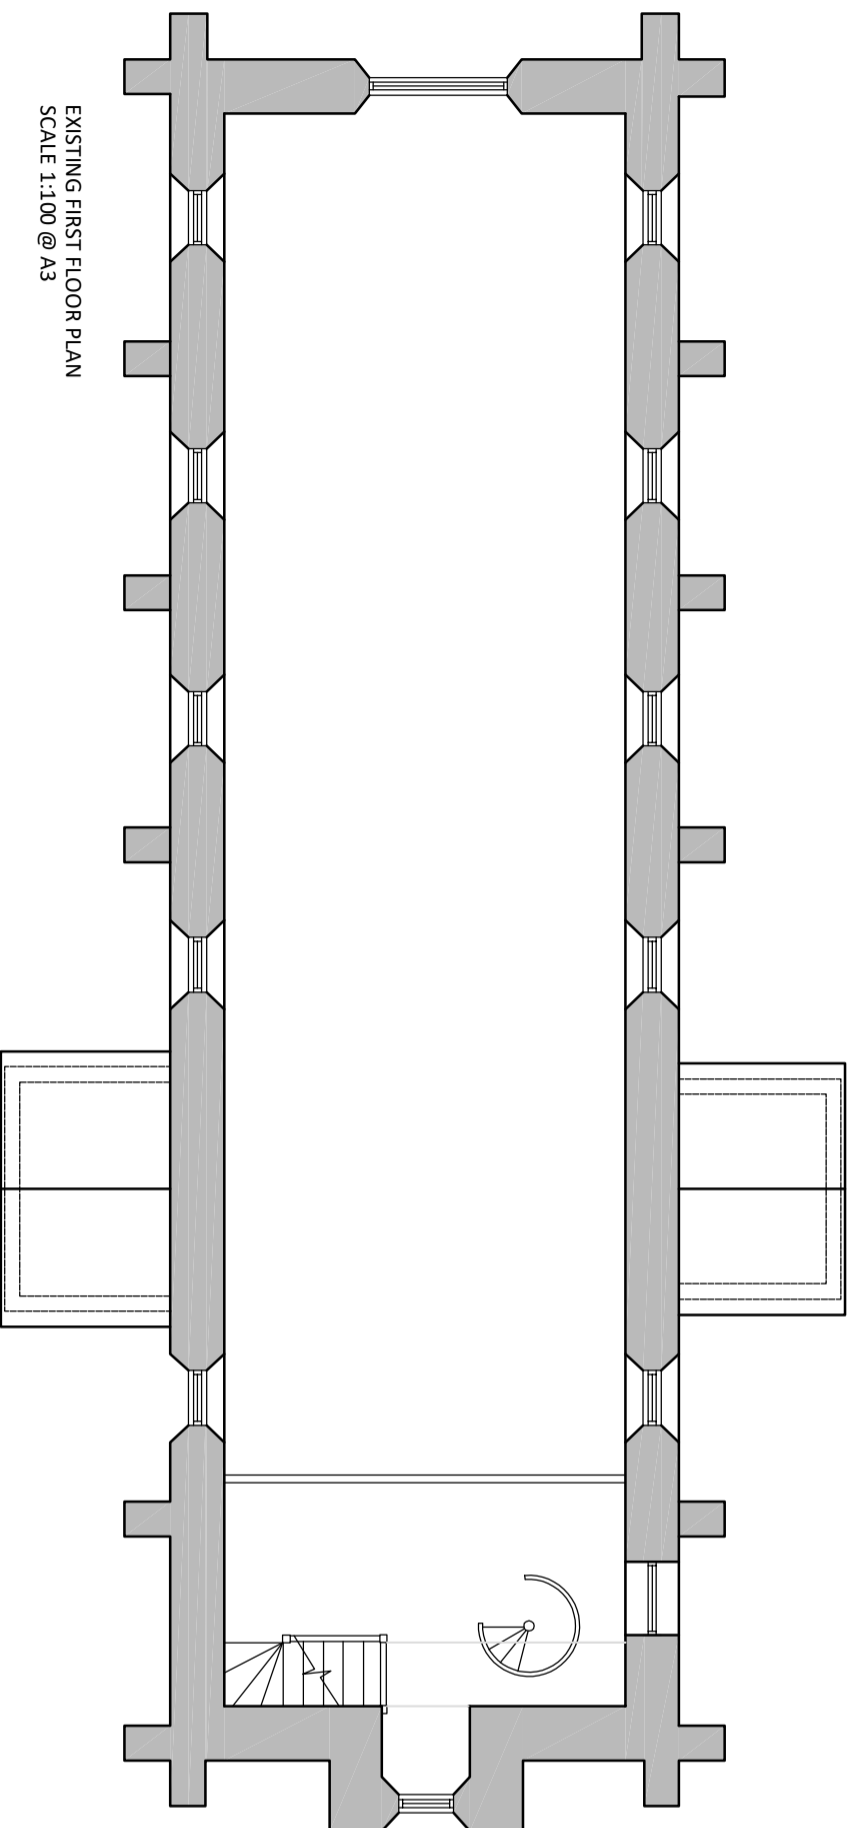

EXISTING FIRST FLOOR PLAN
SCALE 1:100 @ A3

Simon Redford JKACS


St Martin Church, Baber, Ringwood

St Martin Church



Sheet 22

Rw1 - 22.CHURCH.02

Existing Floor Plans

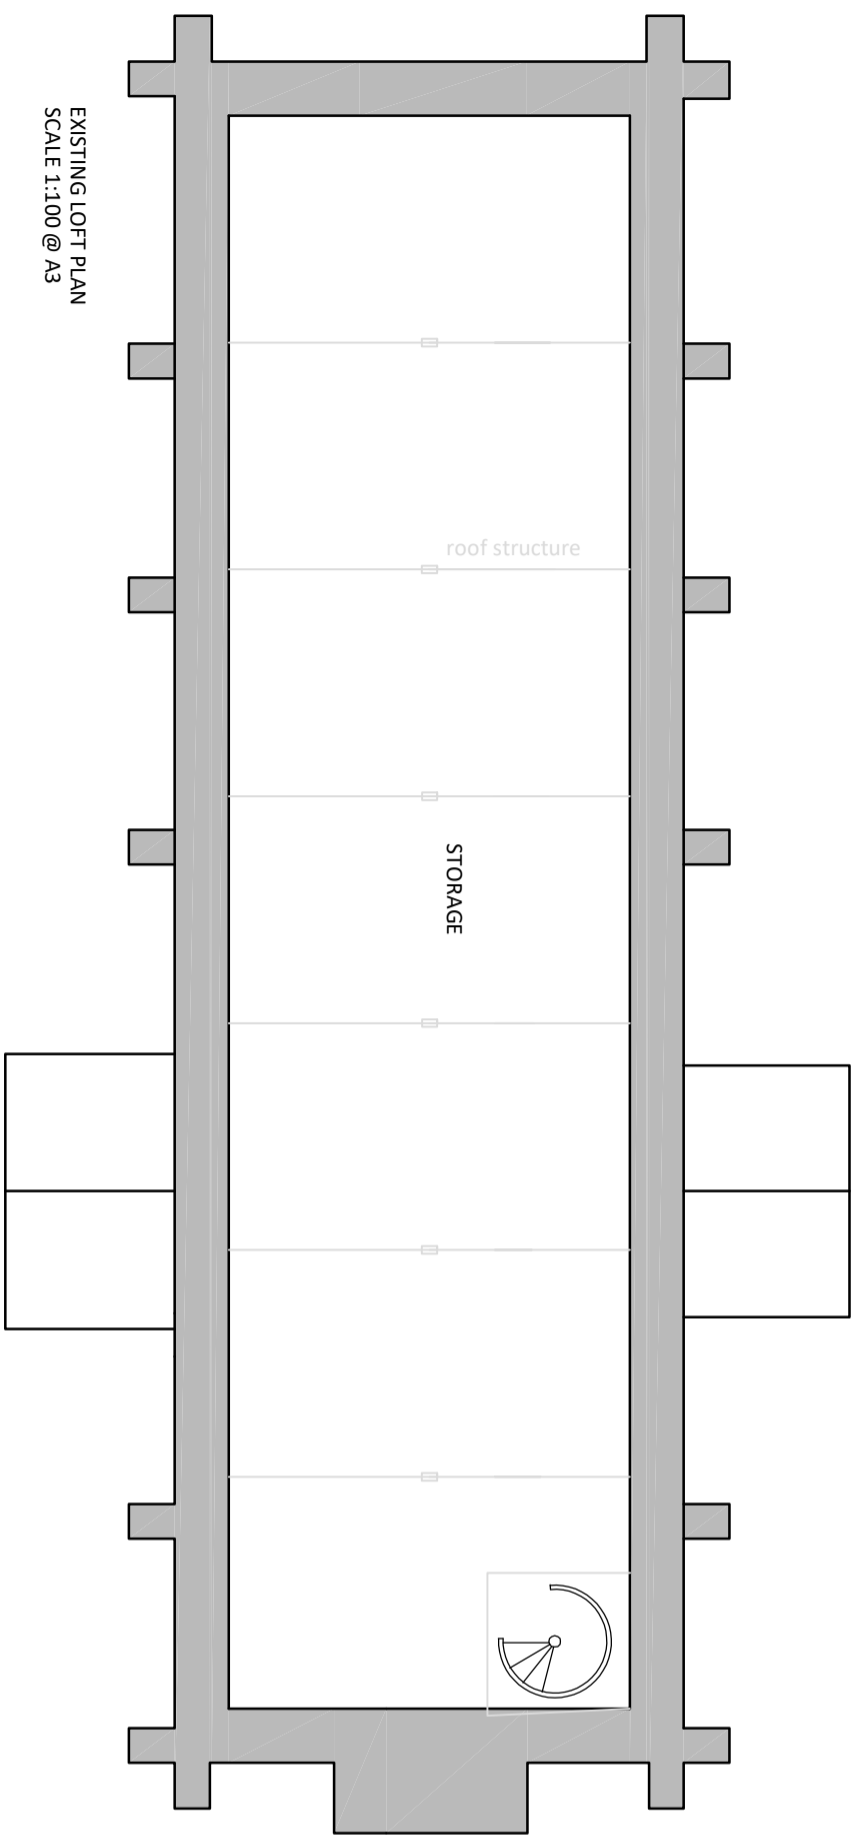


EXISTING LOFT PLAN
SCALE 1:100 @ A3

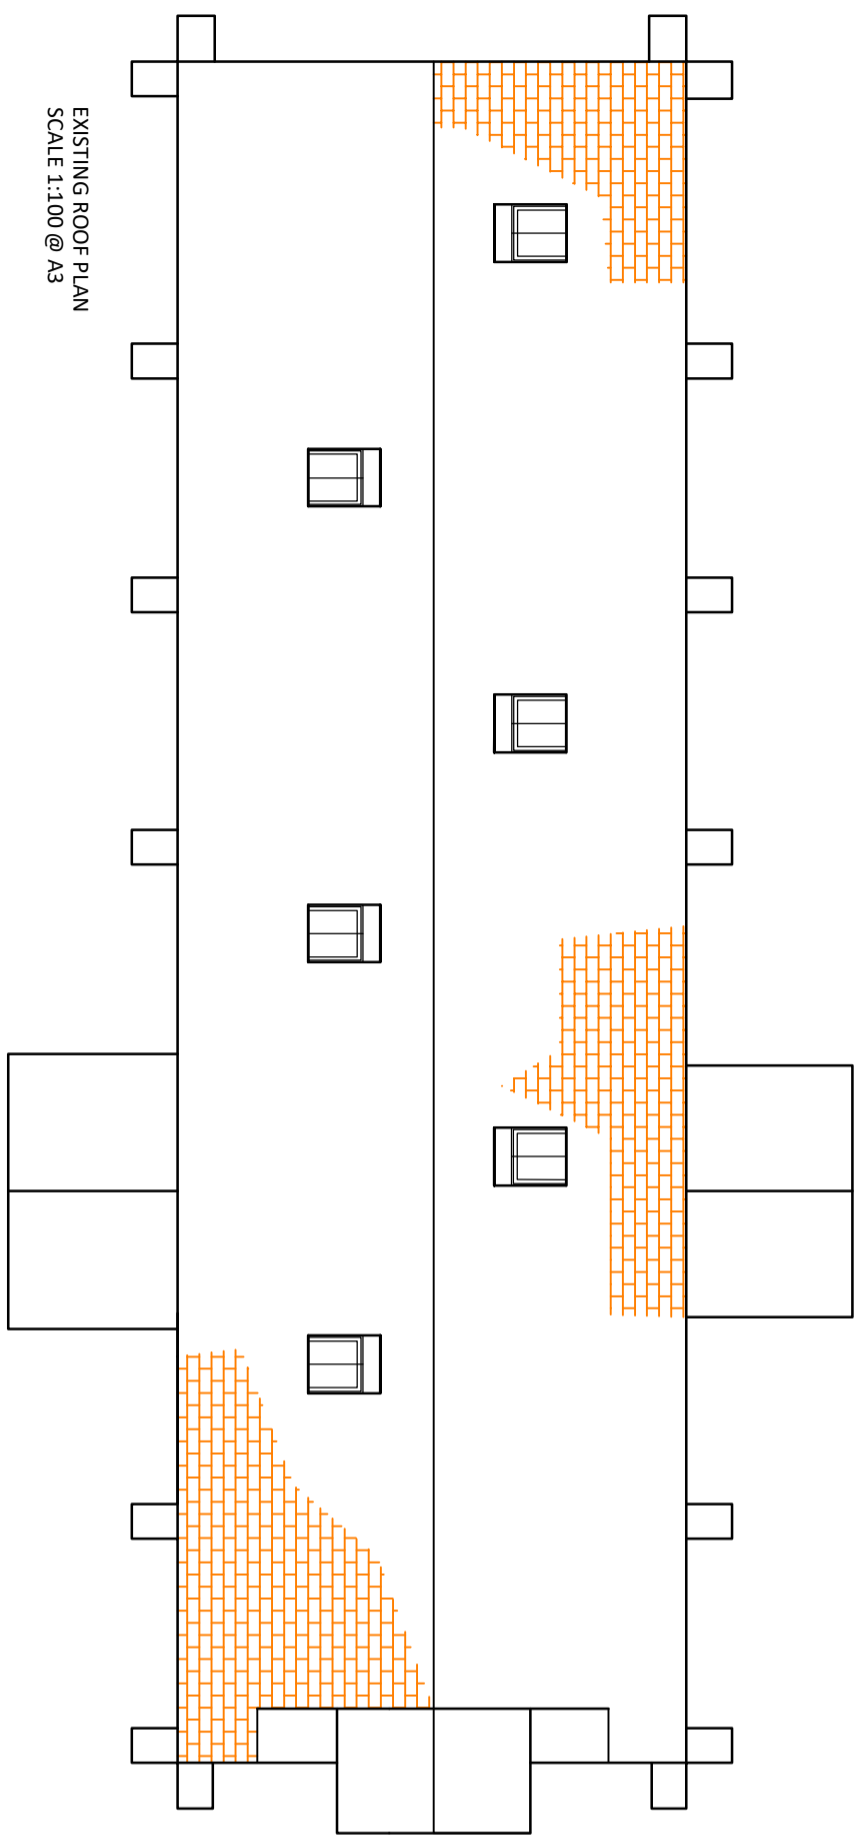 


EXISTING ROOF PLAN
SCALE 1:100 @ A3


Simon Pickford ARCHS	
St Martin Church, Baler, Ringwood	
St Martin Church	Existing Floor Plans
Sept 22	
Ref - 22CHURCH103	

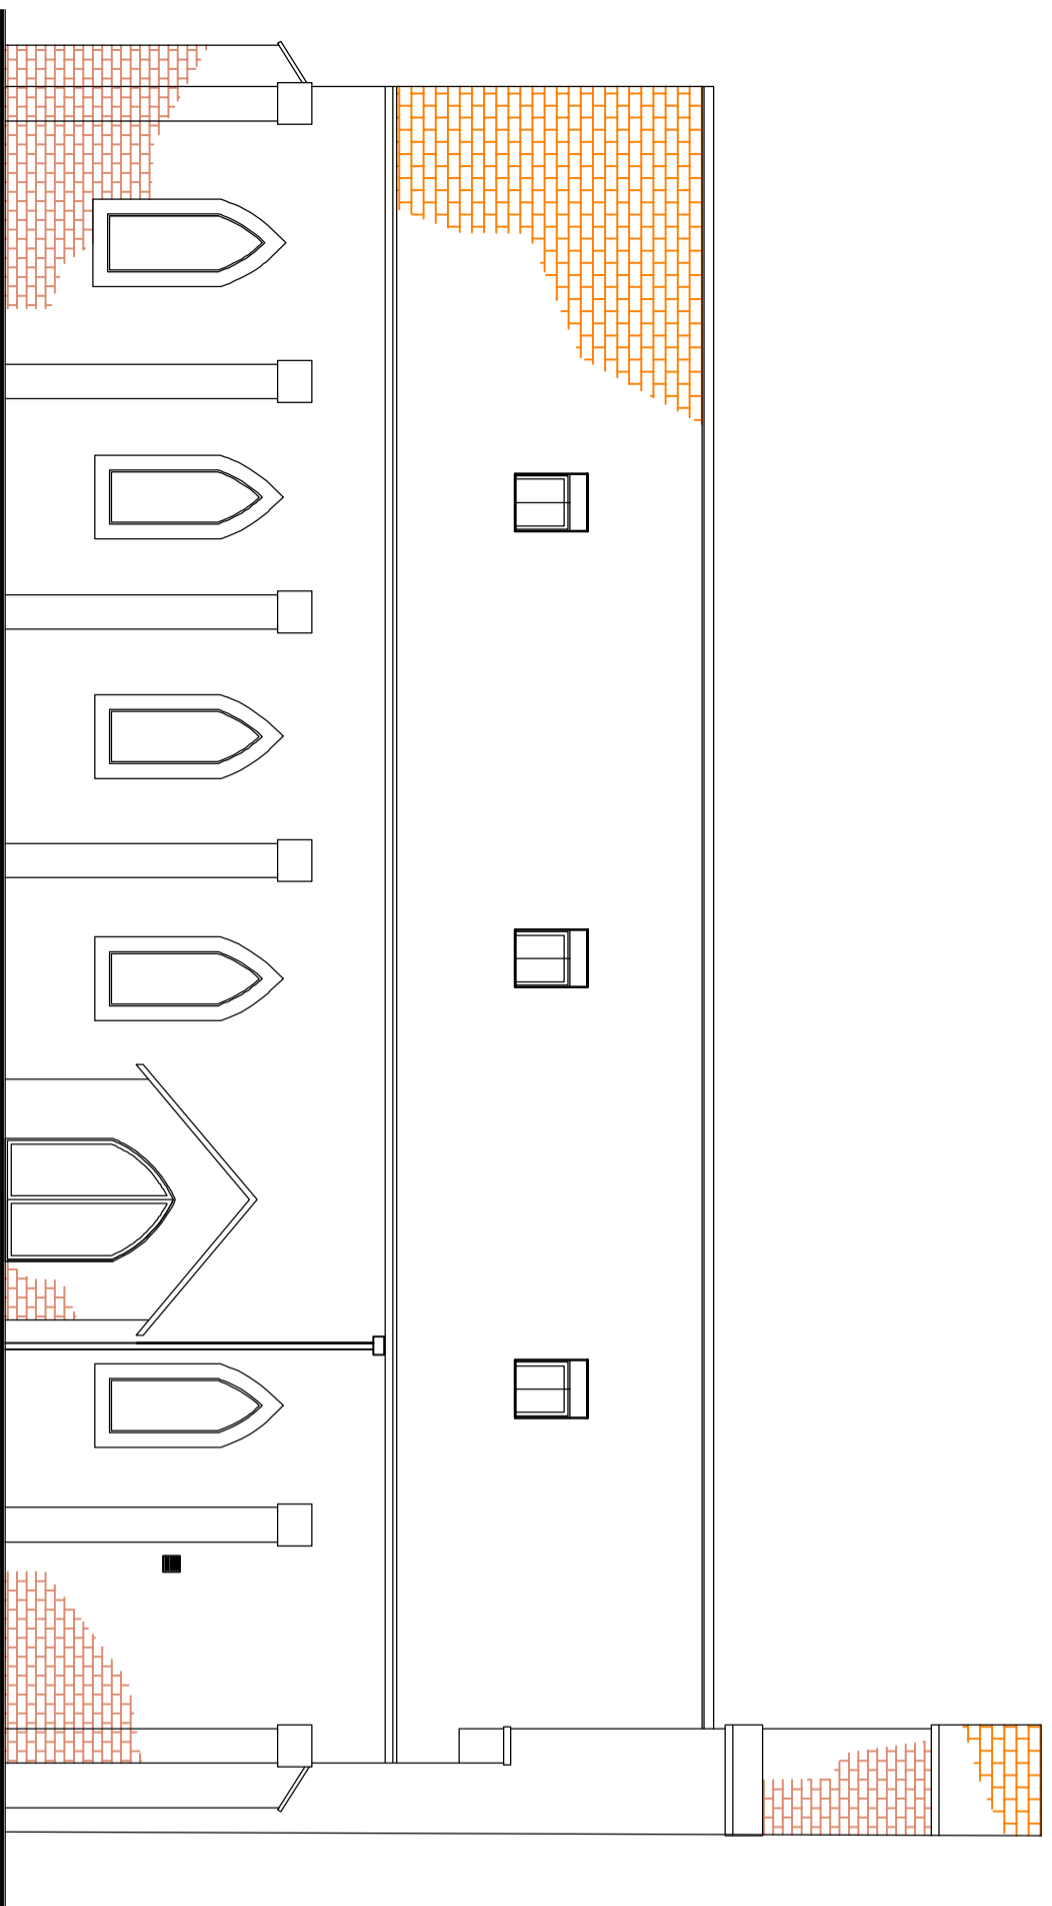

EXISTING NORTH ELEVATION
SCALE 1:100 @ A3

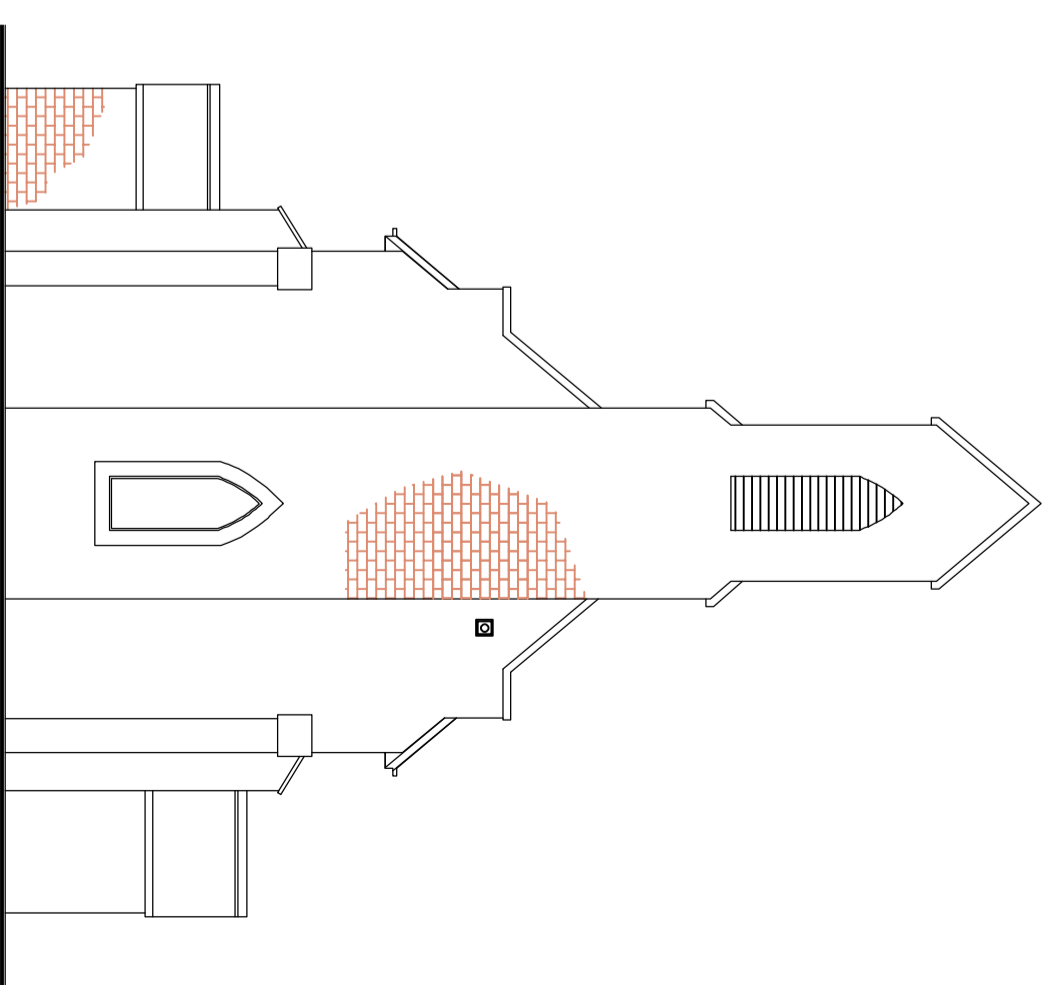

EXISTING WEST ELEVATION
SCALE 1:100 @ A3

 


NOTES

- 1 - Bathroom extract grille - conservation coat iron covered
- 2 - Toilet extract grille - conservation coat iron covered


St Martin's Church, Baker, Ringwood

St Martin's Church
Sept 22
Ref - 22CHURCH04


Existing Elevation 1

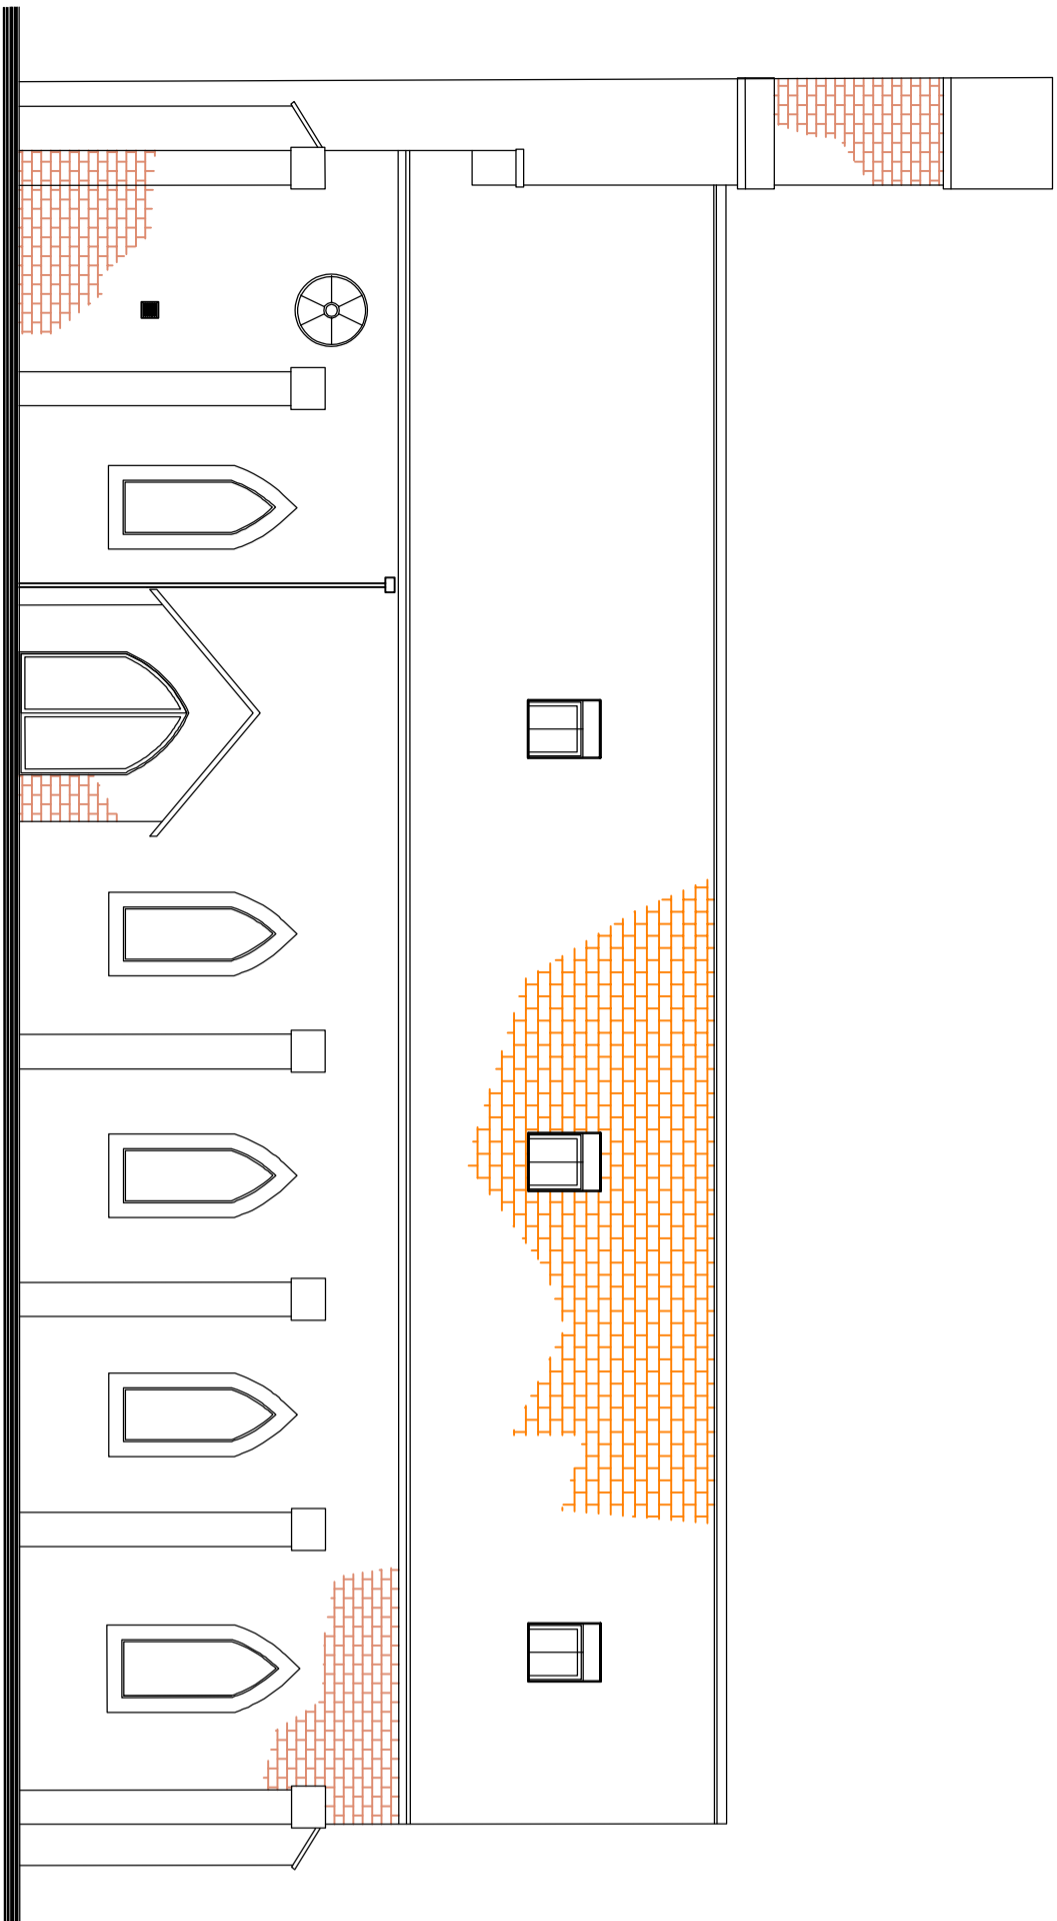

EXISTING SOUTH ELEVATION
SCALE 1:100 @ A3

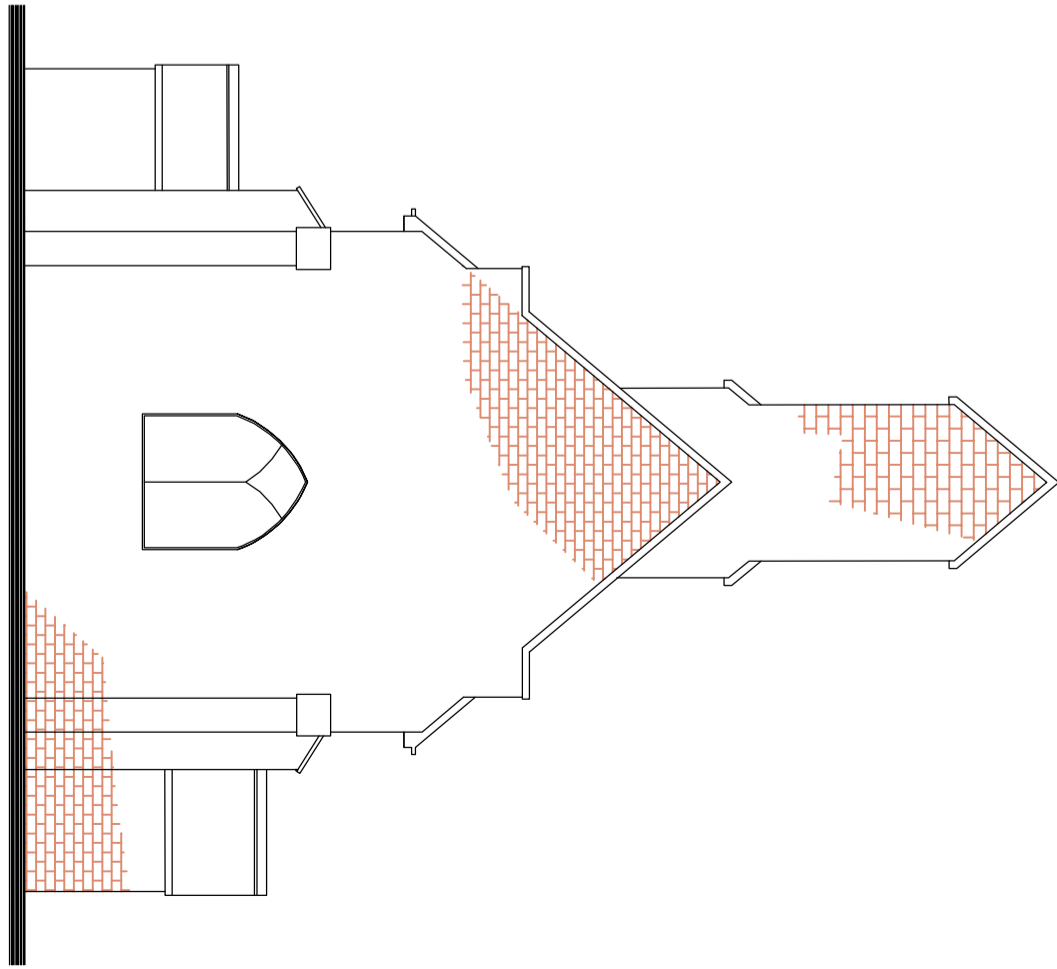

EXISTING EAST ELEVATION
SCALE 1:100 @ A3

 

NOTES


St Martin's Church, Belper, England

St Martin's Church


Sept 22

Ref - 22CHURCH05



Existing Elevation 2

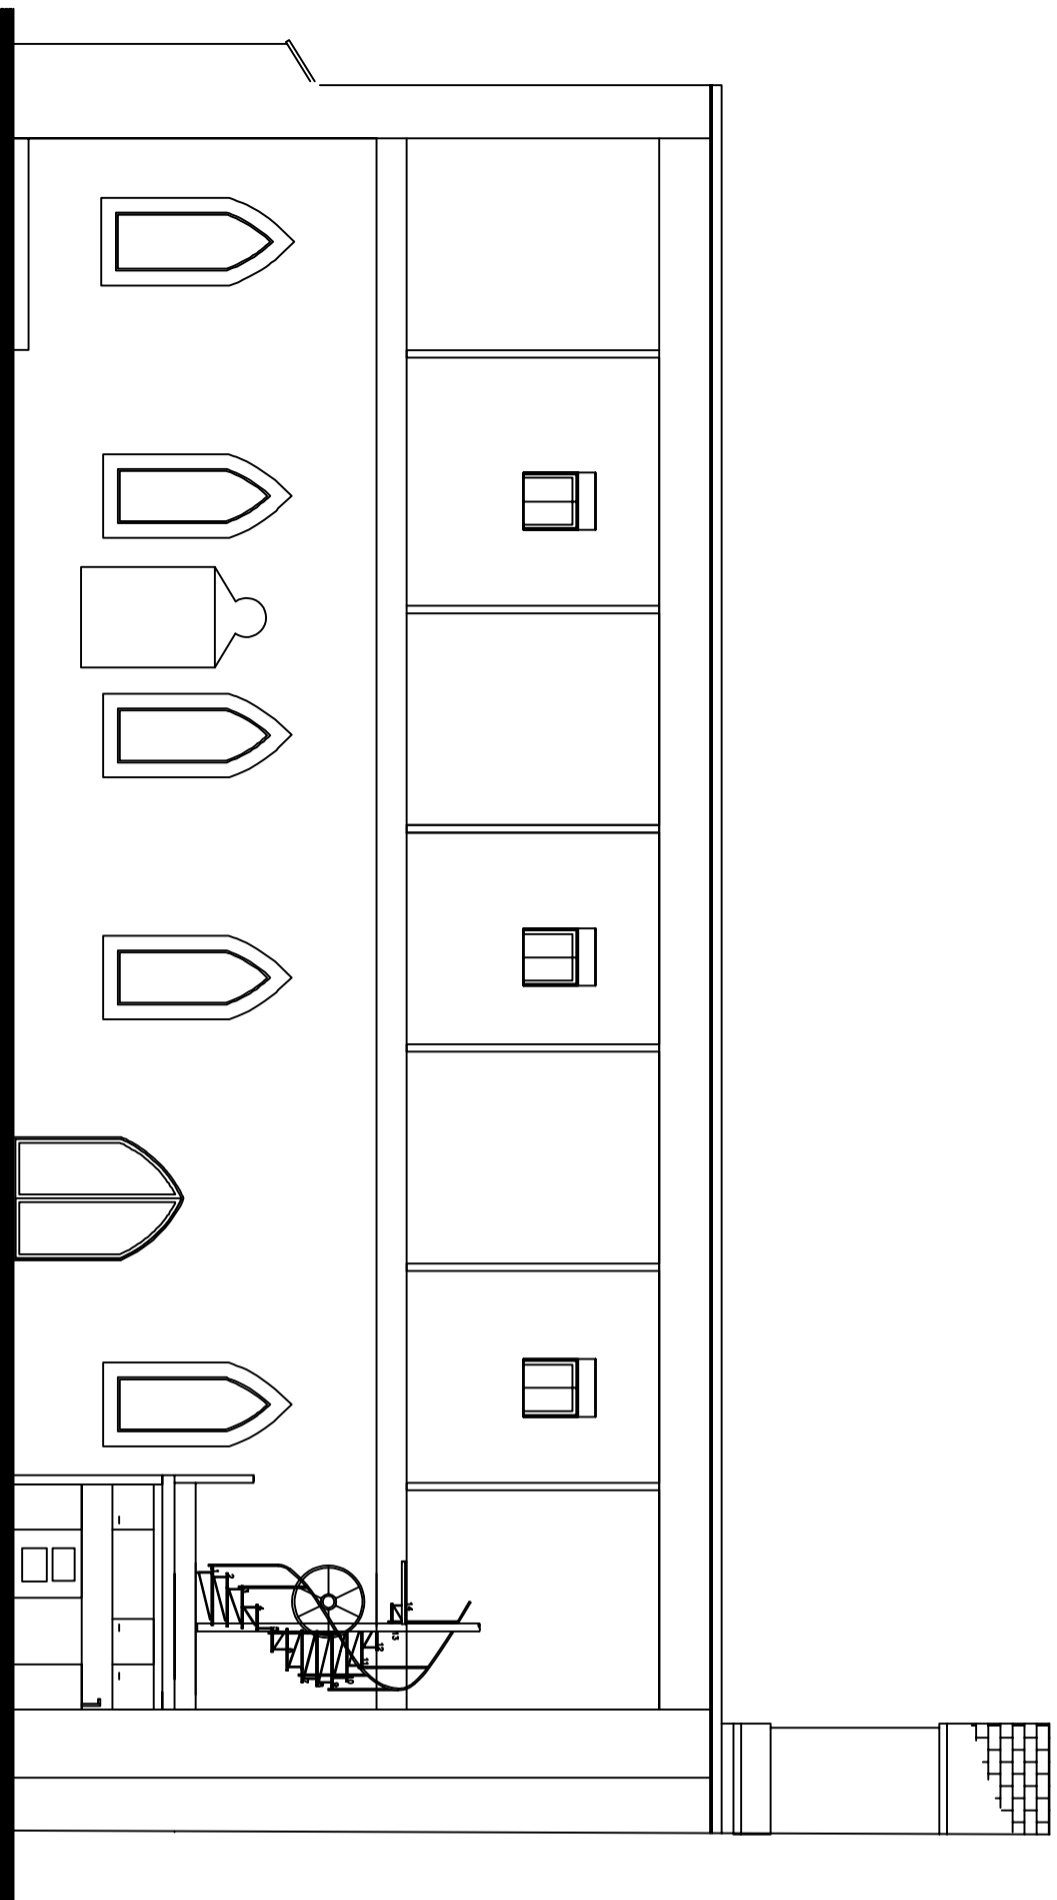

EXISTING SECTION A
SCALE 1:100 @ A3

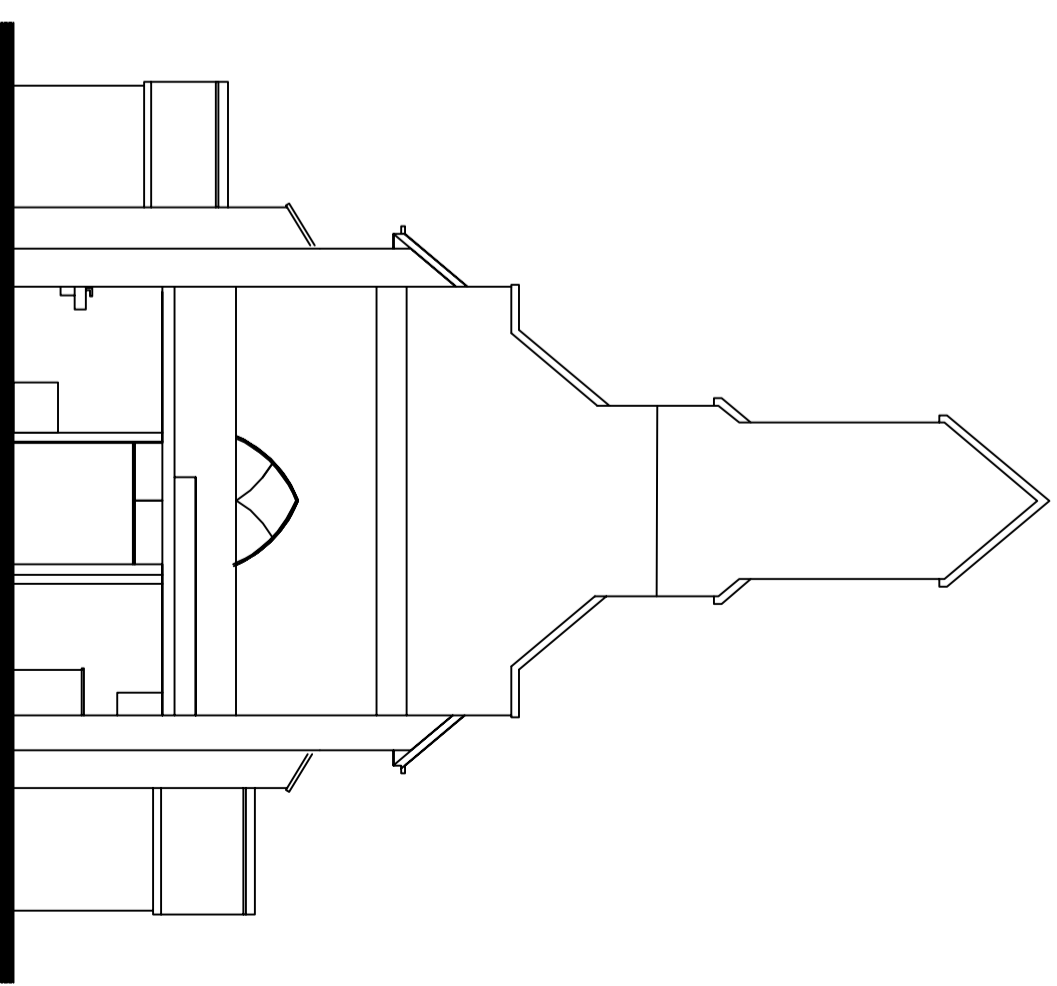

EXISTING SECTION B
SCALE 1:100 @ A3

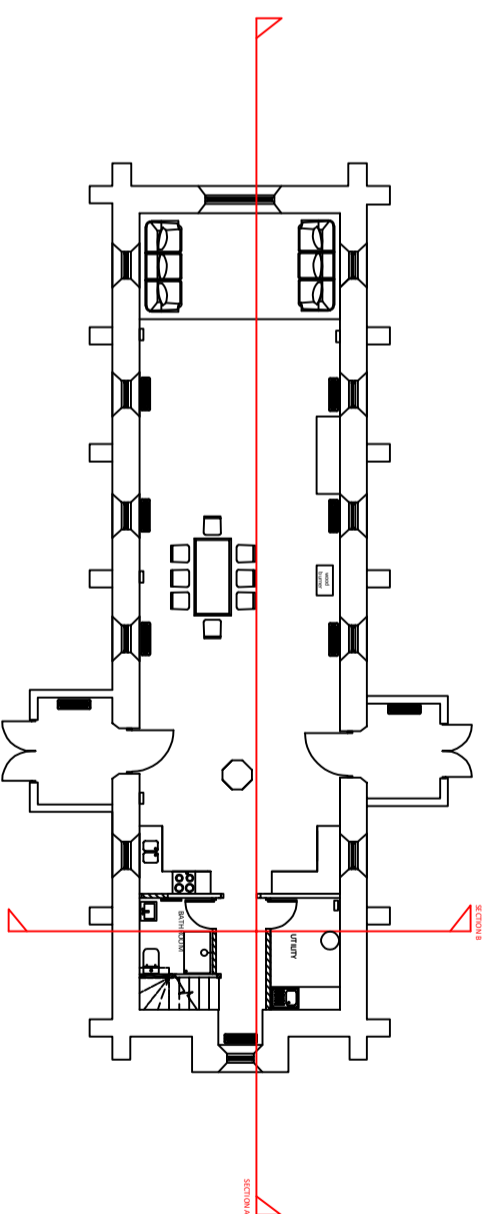 

NOTES

St Martin's Church, Bakery, Ringwood

St Martin's Church	Existing Sections A and B
July 23	
Ref - 2249491048	