

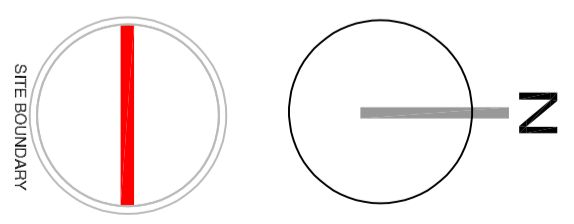


EXISTING SITE PLAN
SCALE 1:200 @ A3

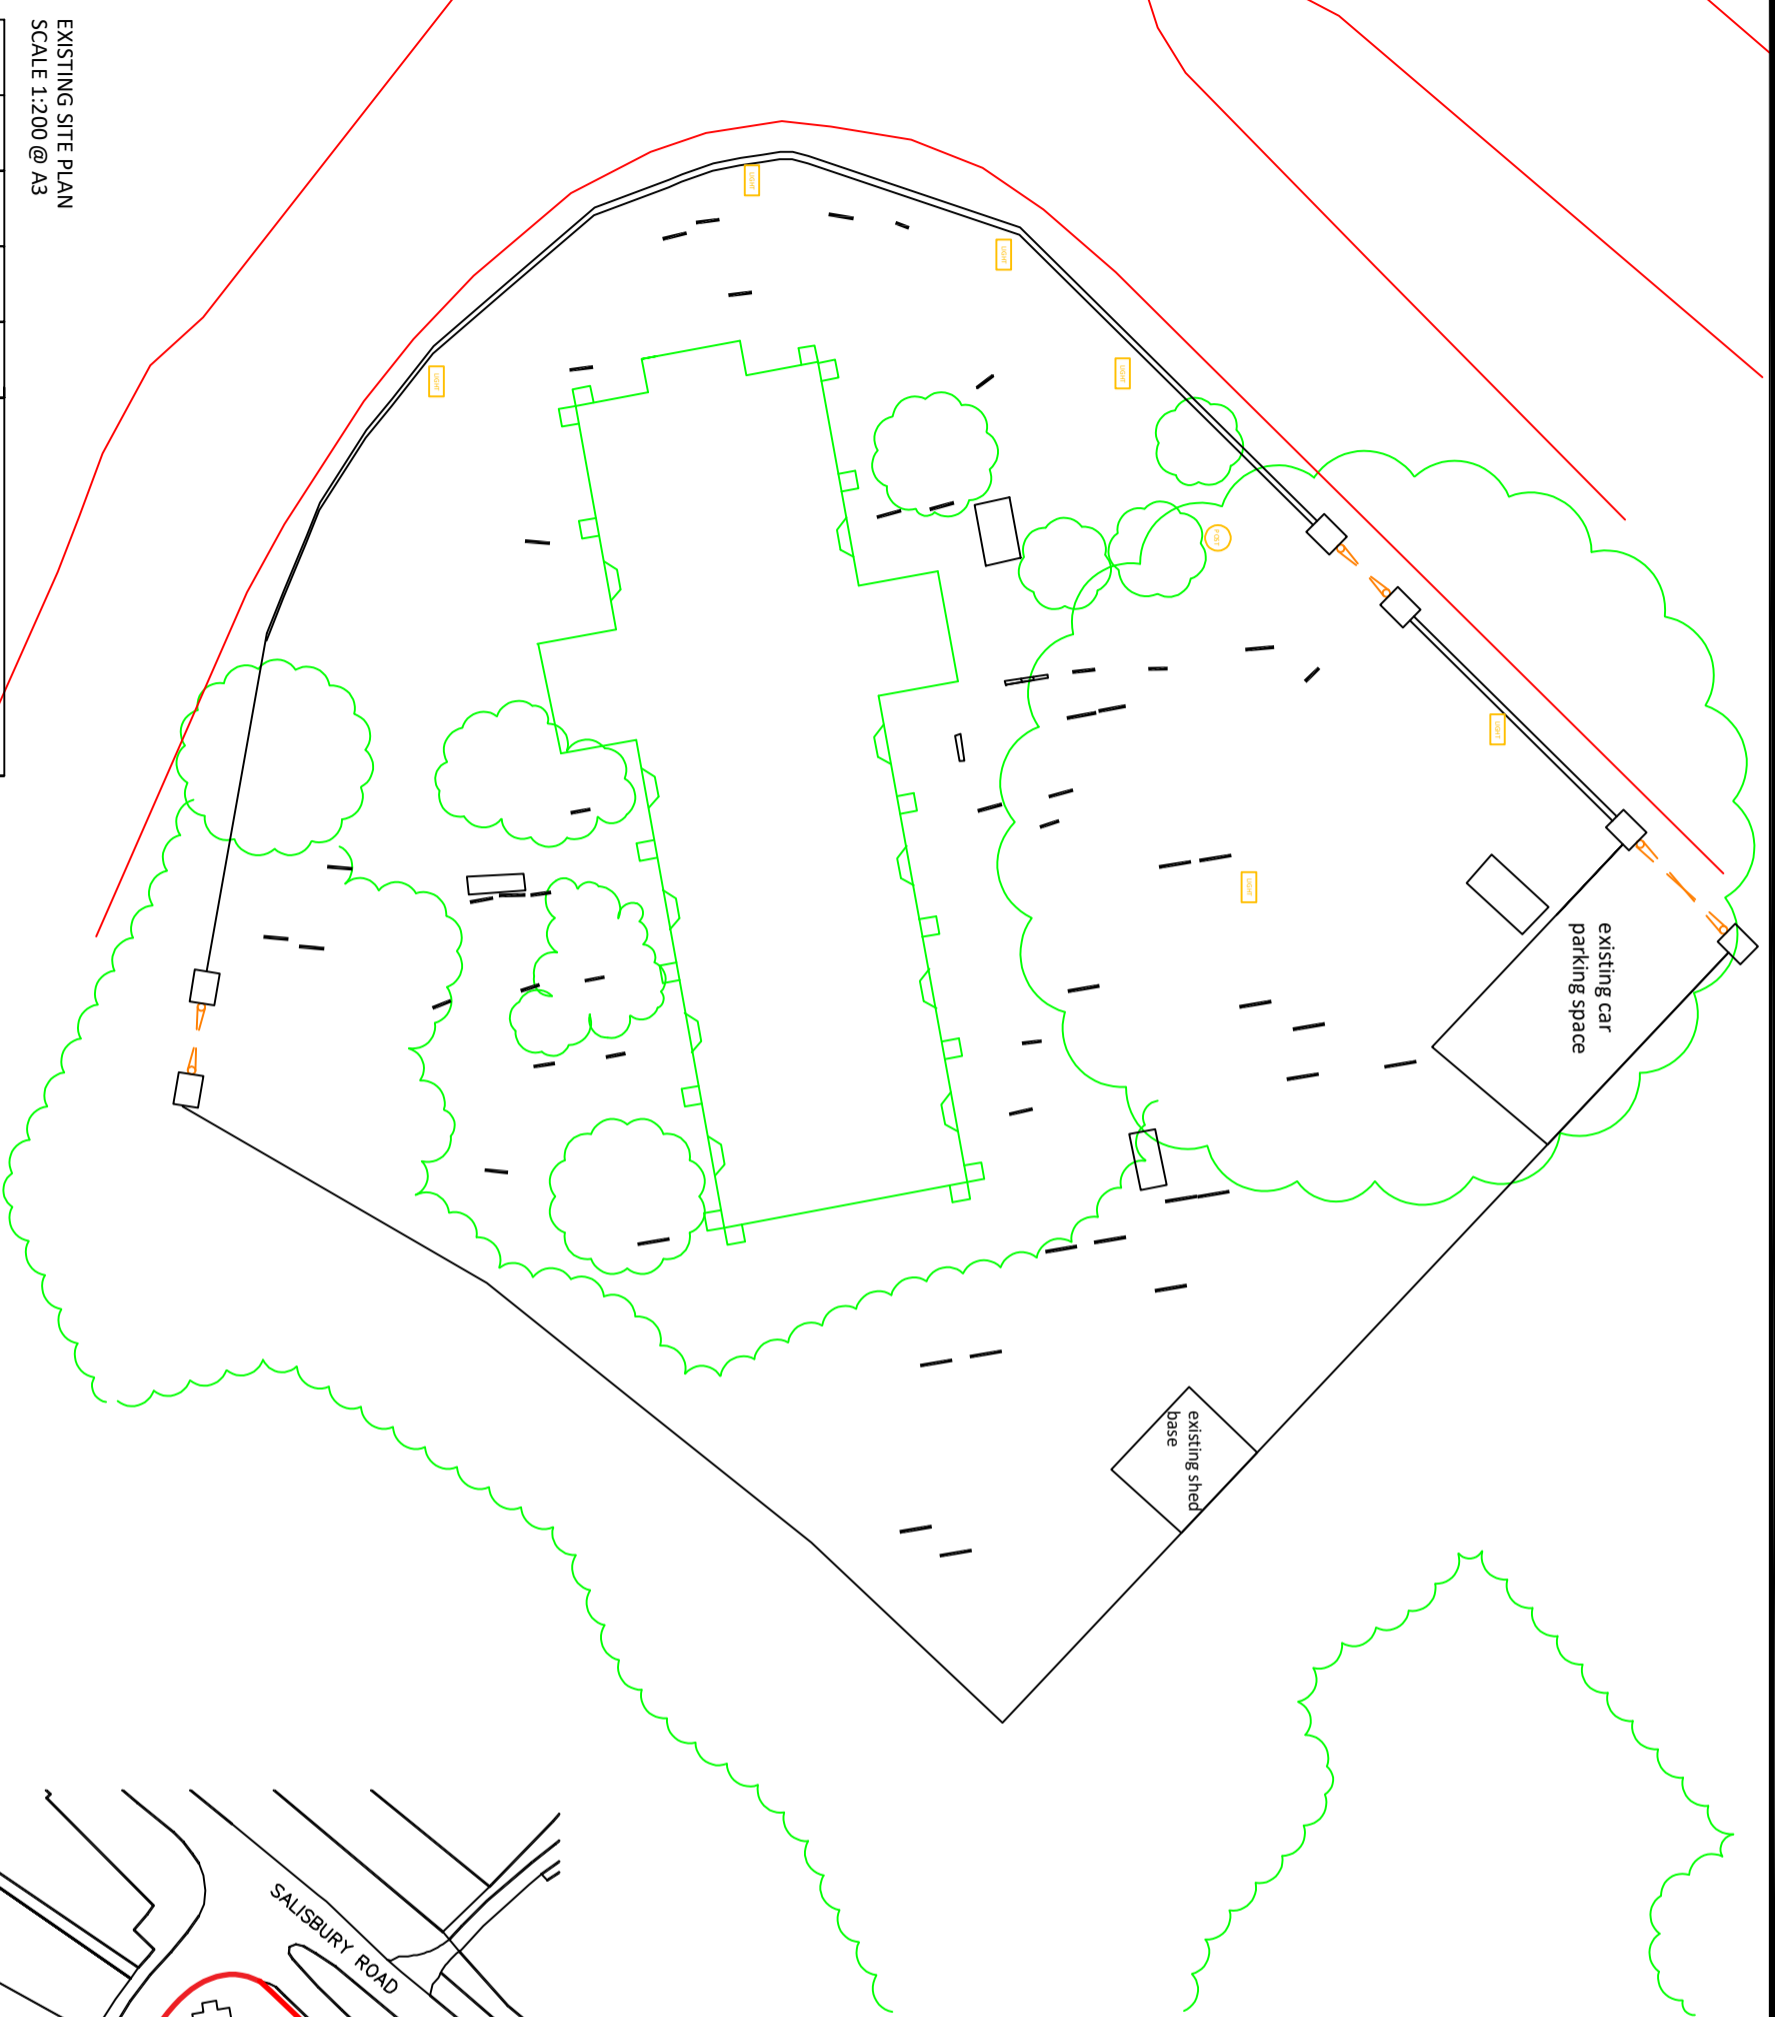

LOCATION PLAN
SCALE 1:1,250 @ A3

 

Simon Pickett ARCHS	
St Martin's Church, Baler, Ringwood	
St Martin's Church	Existing Location Plan
July 23	
Ref - 22/24/02/010	