



Existing Front Elevation

1:100




Existing Rear Elevation

1:100



Existing Side Elevation 1

1:100

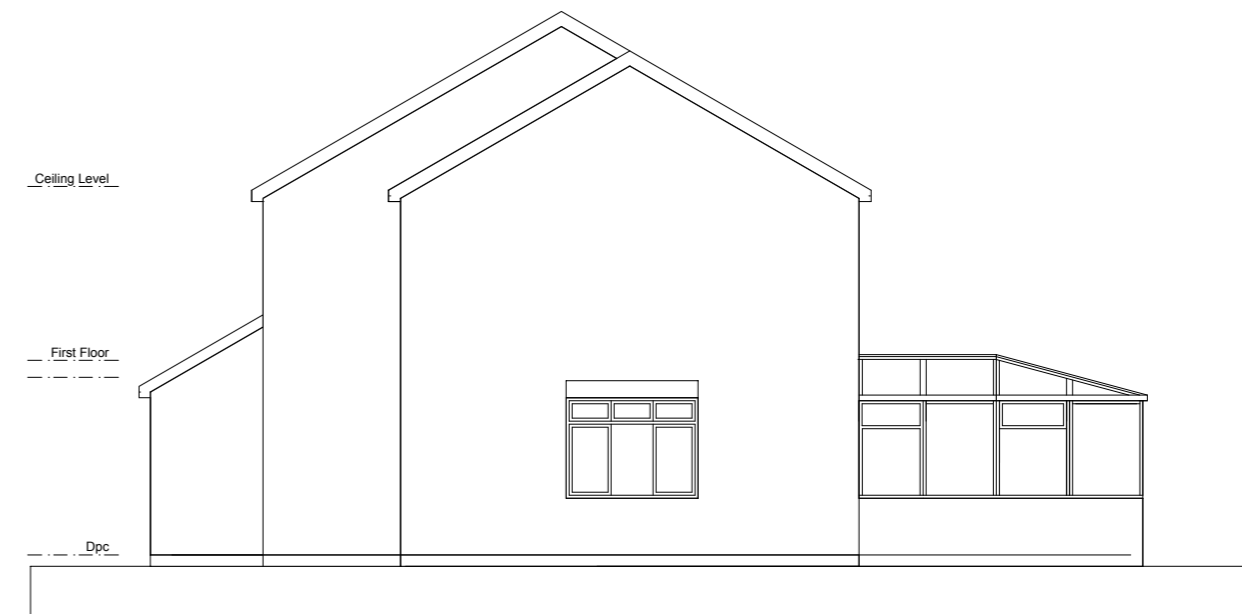

Existing Side Elevation 2

1:100



Revisions

acmarchitects ltd.

3 Ash Road, Ashurst, Southampton, Hants, S040 7AT
 T 023 8029 2751 E alan.acmltd@gmail.com

Project Proposed Extensions and Alterations to 14 The Tussocks, Marchwood, Southampton, SO40 4YE

Client Mr & Mrs D Hunt

Date 01/23

Drawn AM

Drawing no.

Drawing Title Existing Elevations

Scale 1:100@A3

Checked

2238-02-08