




Proposed Front Elevation

1:100

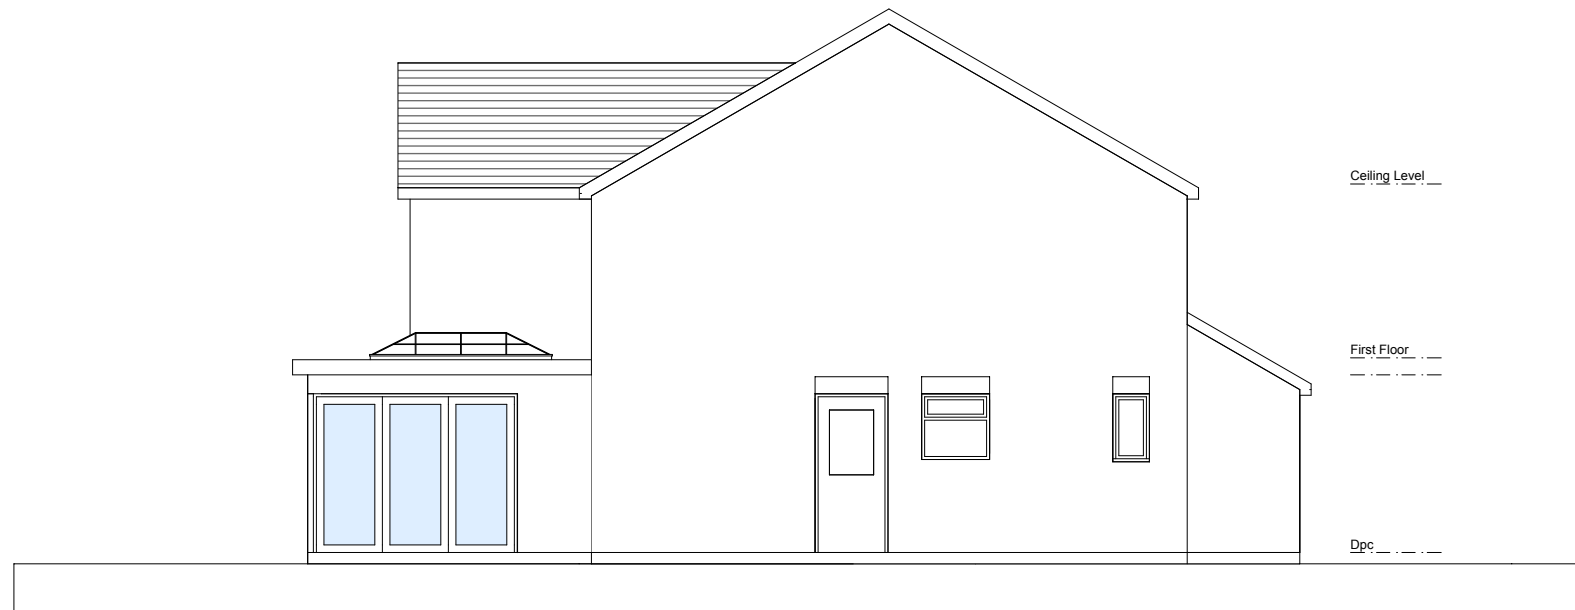

Proposed Side Elevation 1

1:100



Revisions

--

acmarchitects ltd.

3 Ash Road, Ashurst, Southampton, Hants, S040 7AT
 T 023 8029 2751 E alan.acmltd@gmail.com

Project	Proposed Extensions and Alterations to 14 The Tussocks, Marchwood, Southampton, SO40 4YE		
Client	Mr & Mrs D Hunt	Date 08/23	Drawn AM
Drawing Title	Proposed Elevations - Sheet 1	Scale 1:100@A3	Checked
			Drawing no. 2238-02-21