



PROPOSED GROUND FLOOR PLAN

1:50 Scale  
0m 1m  
1:50 Scale Bar

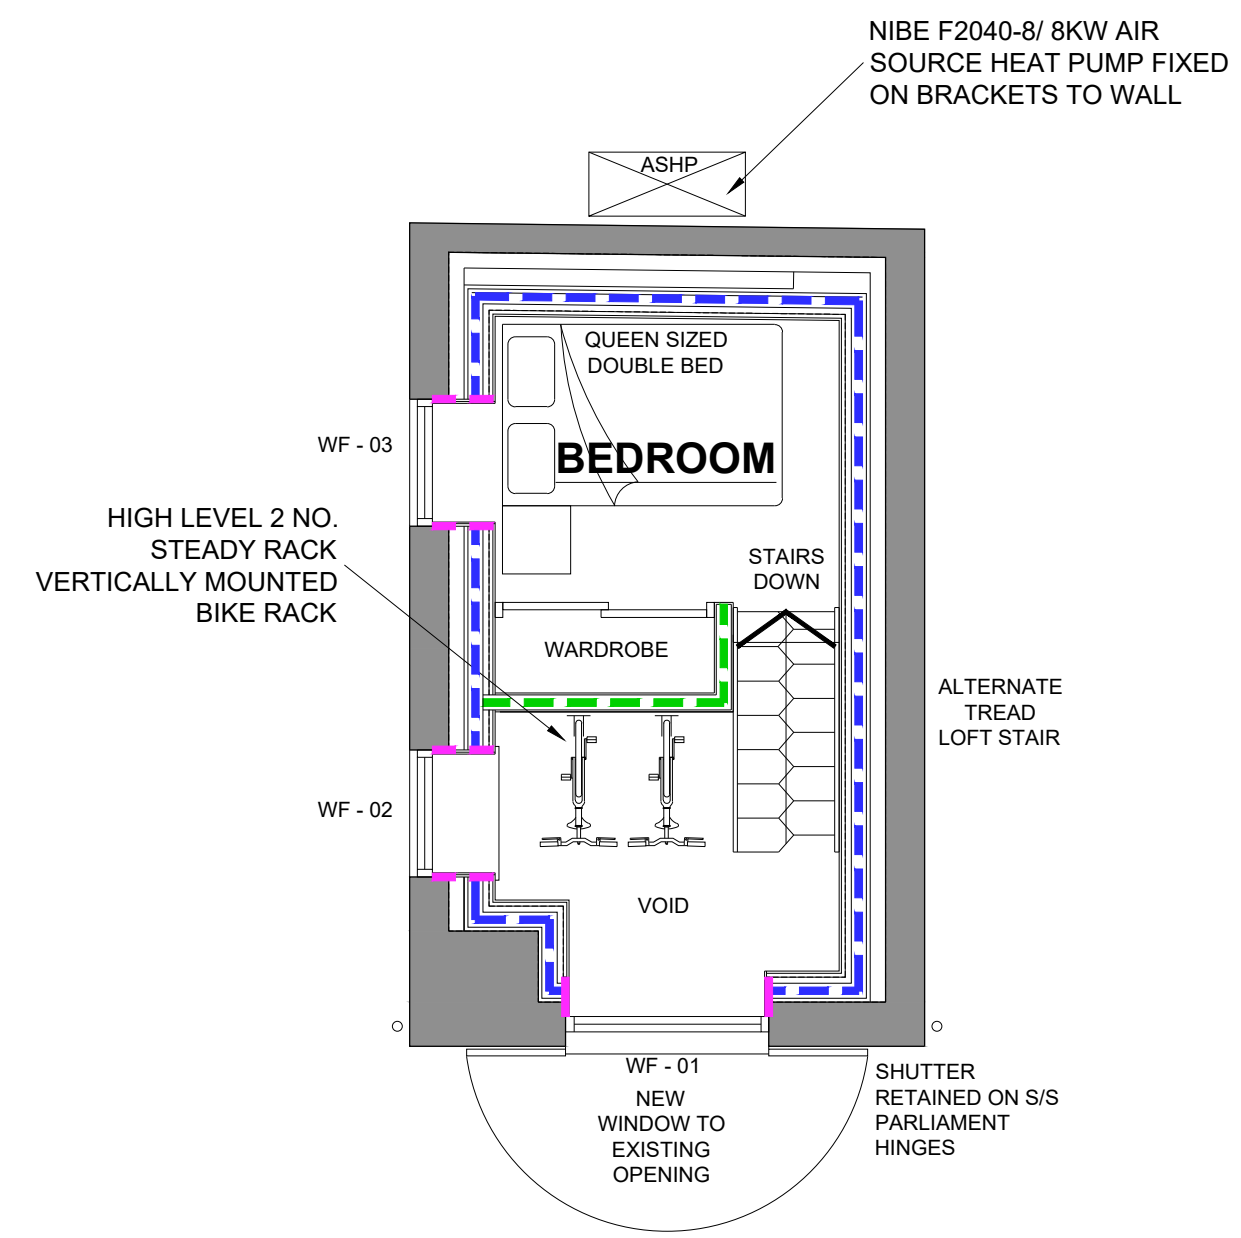

PROPOSED FIRST FLOOR PLAN

1:50 Scale  
0m 1m  
1:50 Scale Bar

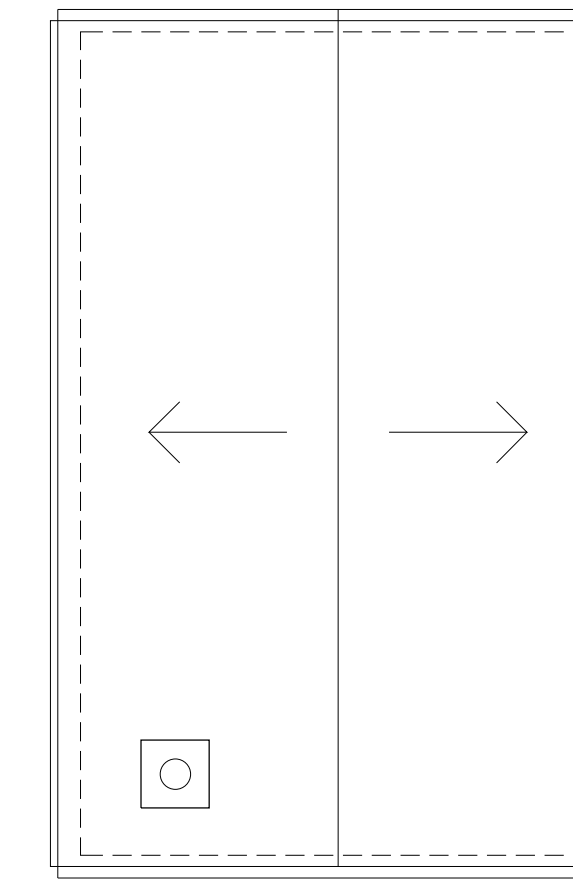


PROPOSED ROOF PLAN


1:50 Scale  
0m 1m  
1:50 Scale Bar

WALL TYPES:-


WALL TYPE A

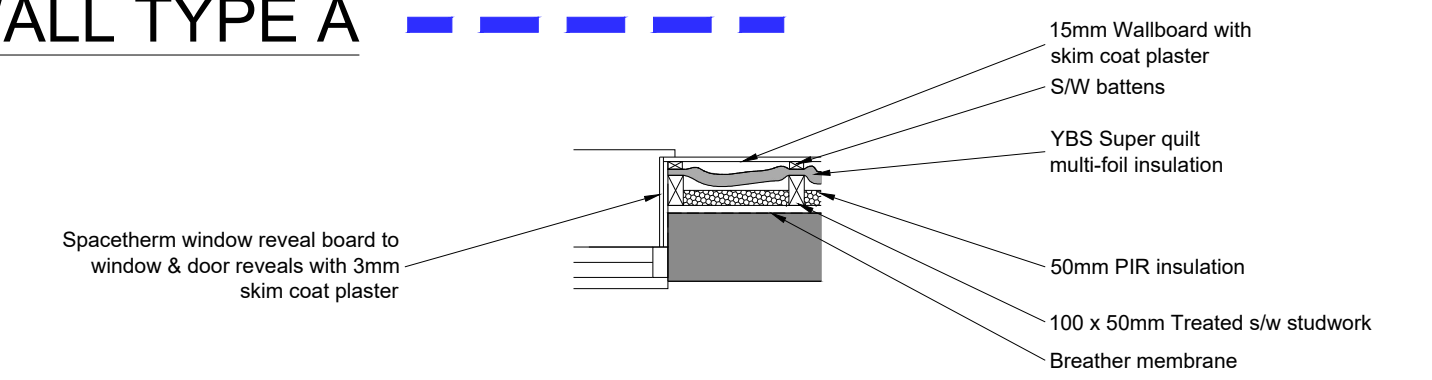

WALL TYPE B

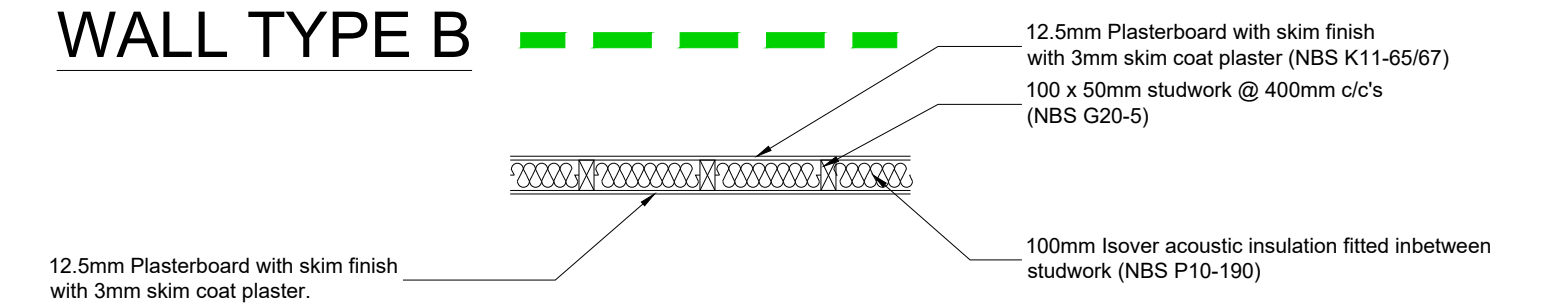

WALL TYPE C

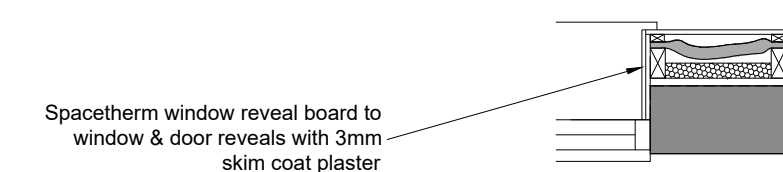

Only figured dimensions are to be used for construction purposes. This drawing must be read in conjunction with all relevant details for the project. All dimensions are to be checked on site prior to commencement and any discrepancy reported to the Architect or Contract Administrator.  
© Davey & Green Architecture Ltd 2022

Revisions

File Number	Drawing Number	Revision	Date	Scale	Purpose of Issue	Drawn By	Checked By
23-08	40-01	-	AUG 23	1:50 (A1)	PRELIM	PD	

PROPOSED G.A. FLOOR PLANS  
BARN CONVERSION, CROSS STREET, EYE  
MR TIM SEELEY

DAVEY + GREEN ARCHITECTURE LTD  
14 Kemnay Gardens  
Stoke Road  
Thorndon, Suffolk  
IP23 7JQ  
Tel: 01724 330440  
Email: admin@dg-arch.co.uk  
Web: www.dg-arch.co.uk

