



PROPOSED FRONT ELEVATION

1:50 Scale
0m 1m
1:50 Scale Bar

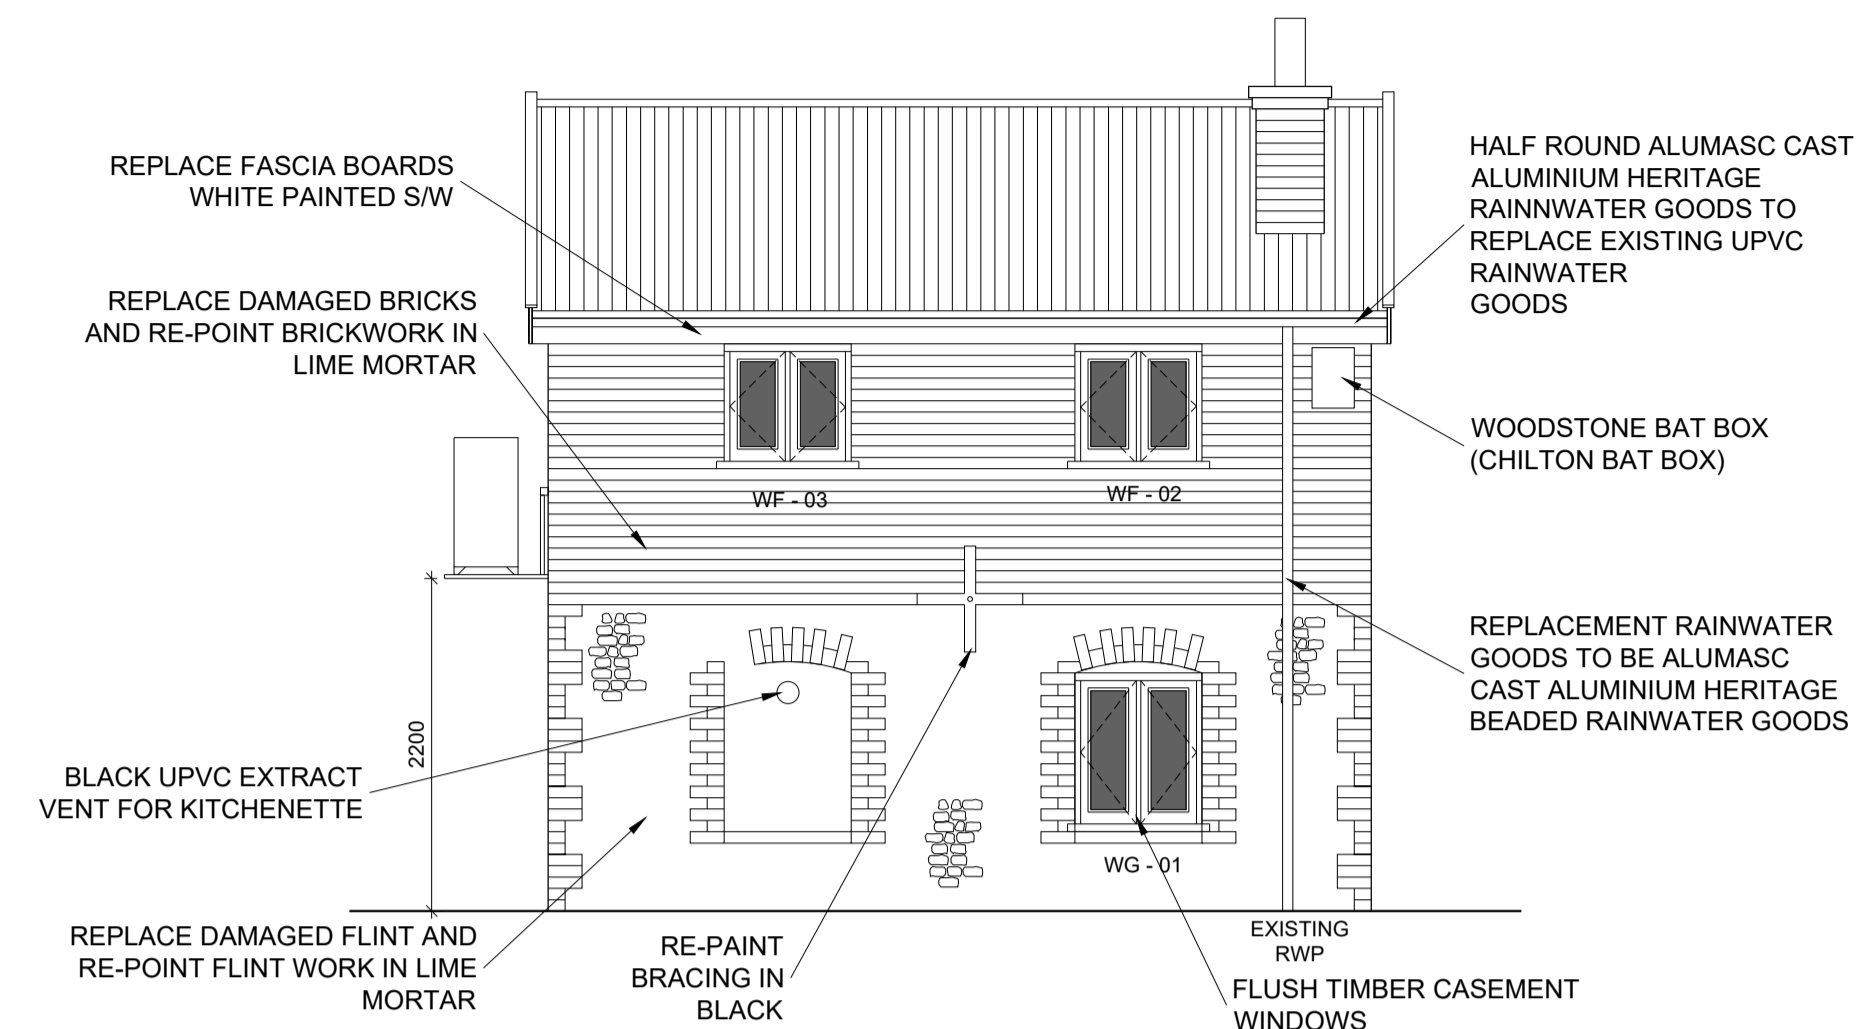


PROPOSED SIDE ELEVATION

1:50 Scale
0m 1m
1:50 Scale Bar

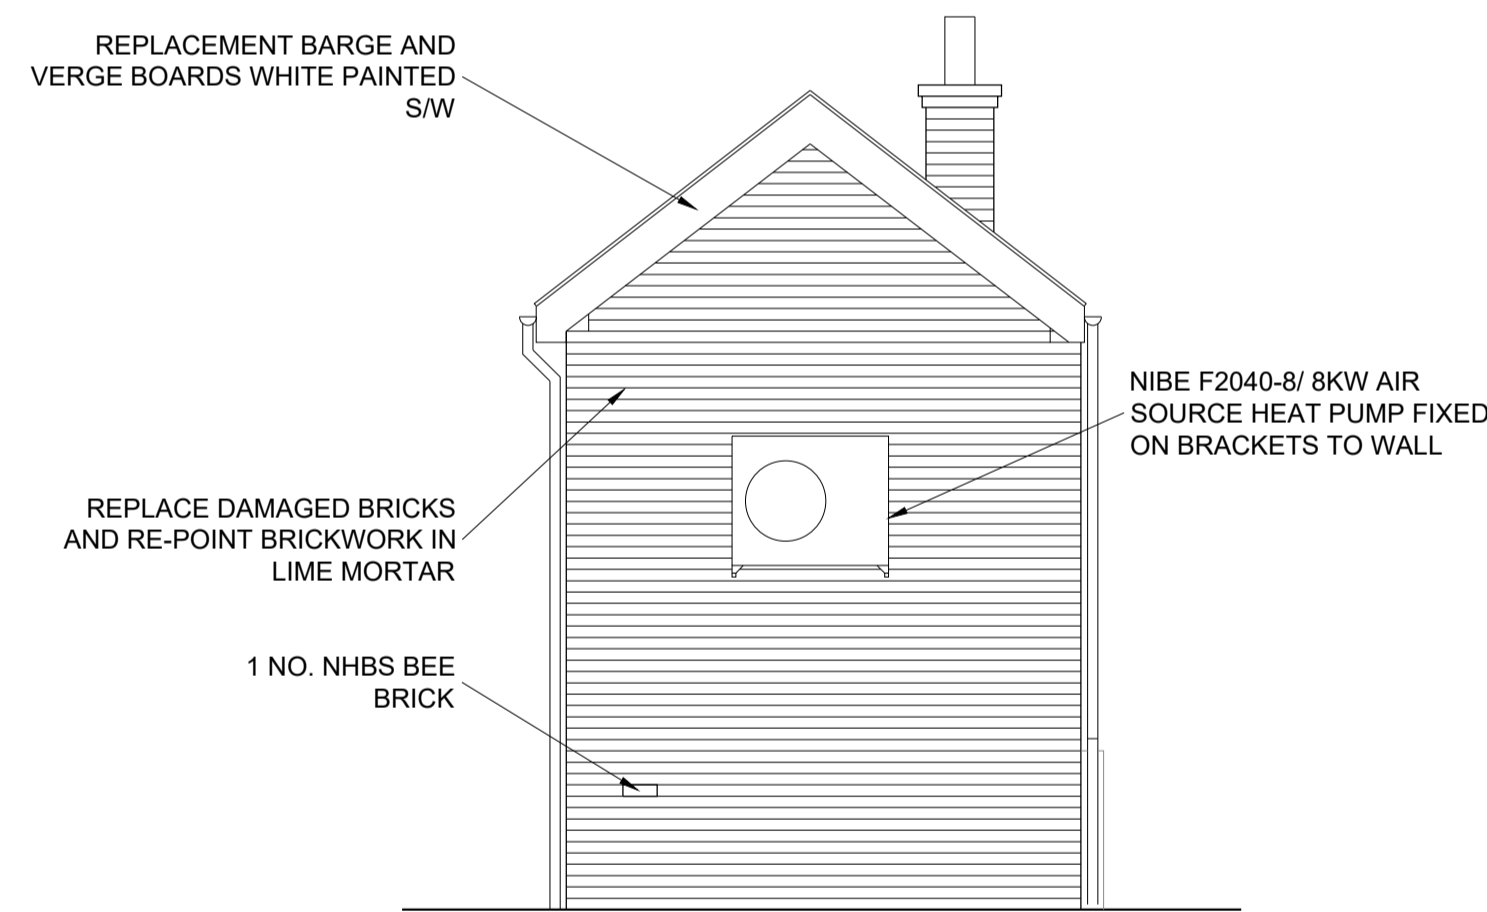

PROPOSED REAR ELEVATION

1:50 Scale
0m 1m
1:50 Scale Bar

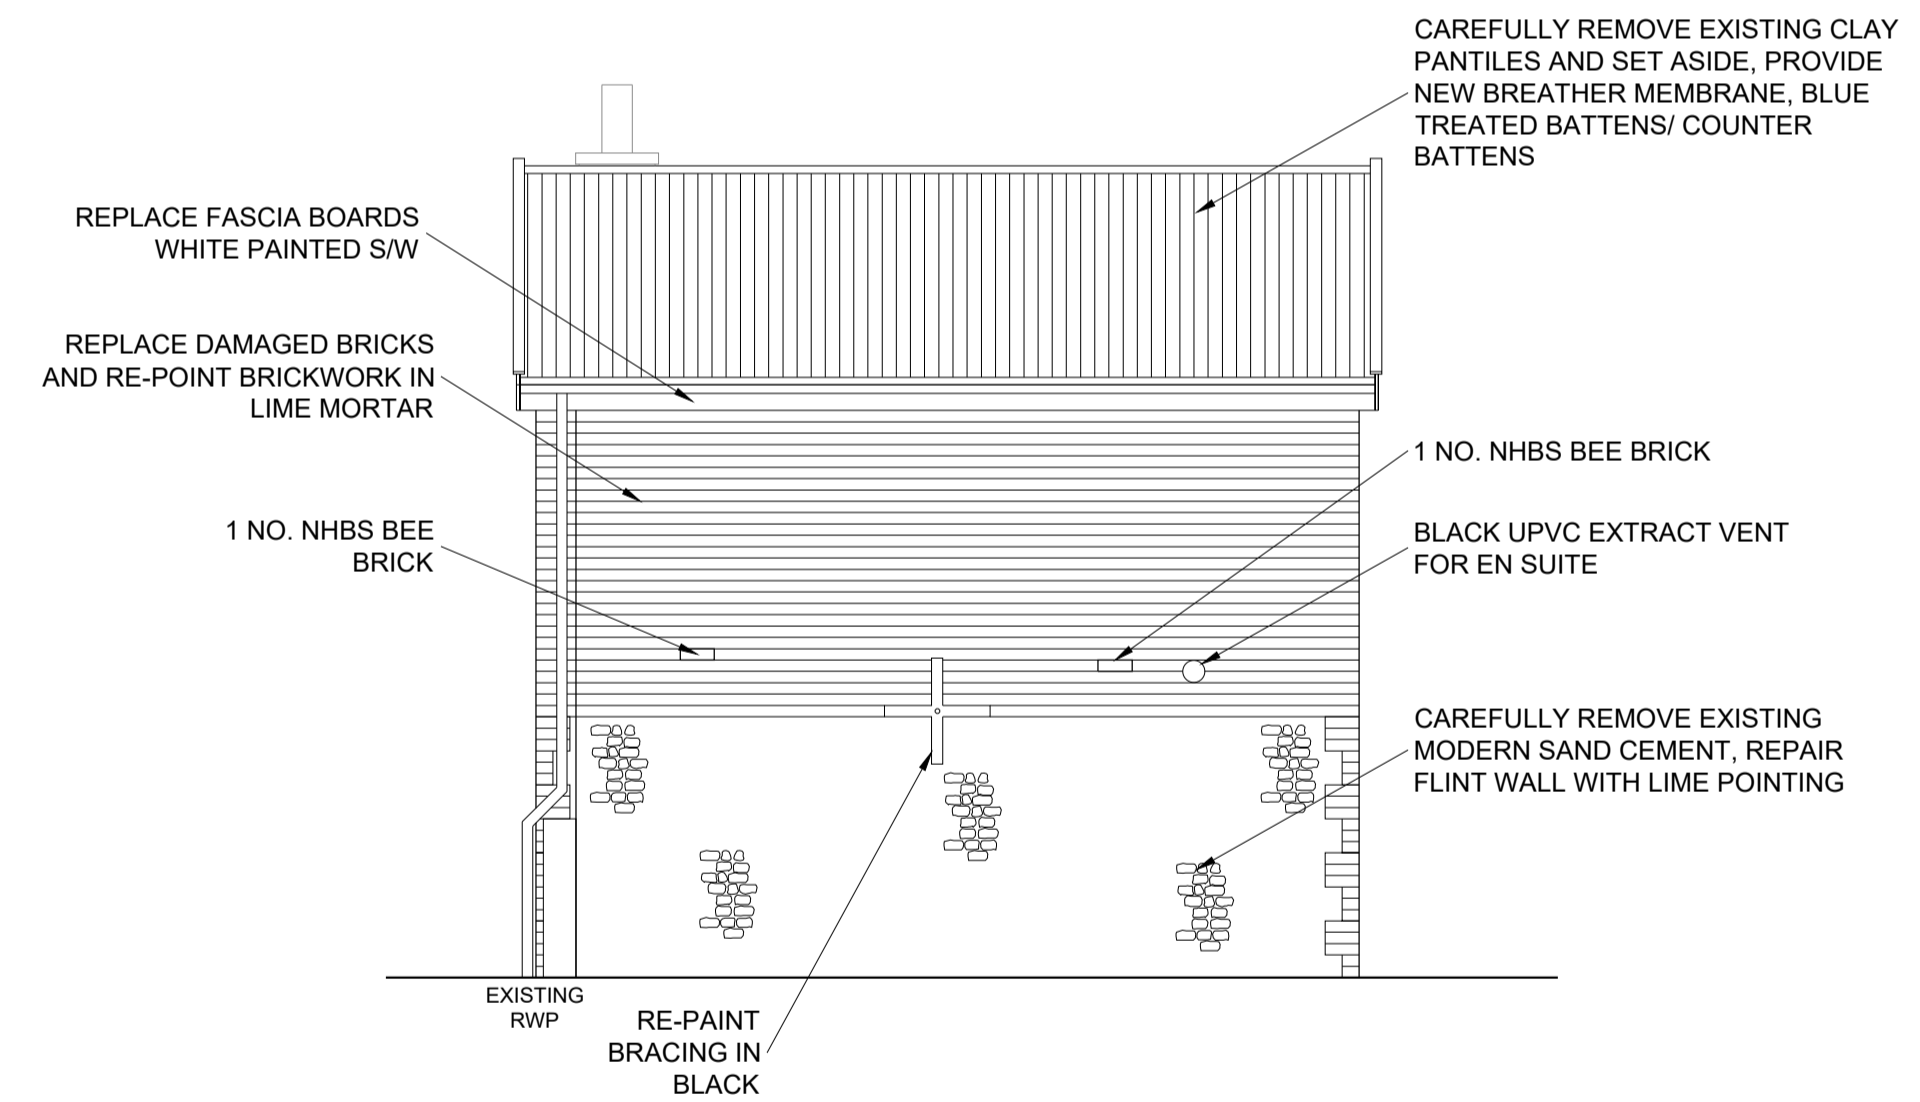

PROPOSED SIDE ELEVATION

1:50 Scale
0m 1m
1:50 Scale Bar

Only figured dimensions are to be used for construction purposes. This drawing must be read in conjunction with all relevant details for the project. All dimensions are to be checked on site prior to commencement and any discrepancy reported to the Architect or Contract Administrator.
© Davey & Green Architecture Ltd 2022

Revisions

PROPOSED G.A. ELEVATIONS							
BARN CONVERSION, CROSS STREET, EYE							
MR TIM SEELEY							
Rev Number	Drawing Number	Revision	Date	Scale	Purpose of Issue	Drawn By	Checked By
23-08	40-02	-	AUG 23	1:50 (A1)	PRELIM	PD	

DAVEY + GREEN ARCHITECTURE LTD
15 Kemnay Gardens
Stoke Road
Thorndon, Suffolk
IP23 7JQ
Tel: 07734 330490
Email: admin@dg-arch.co.uk
Web: www.dg-arch.co.uk

