


1 FLOOR PLAN
1 : 50

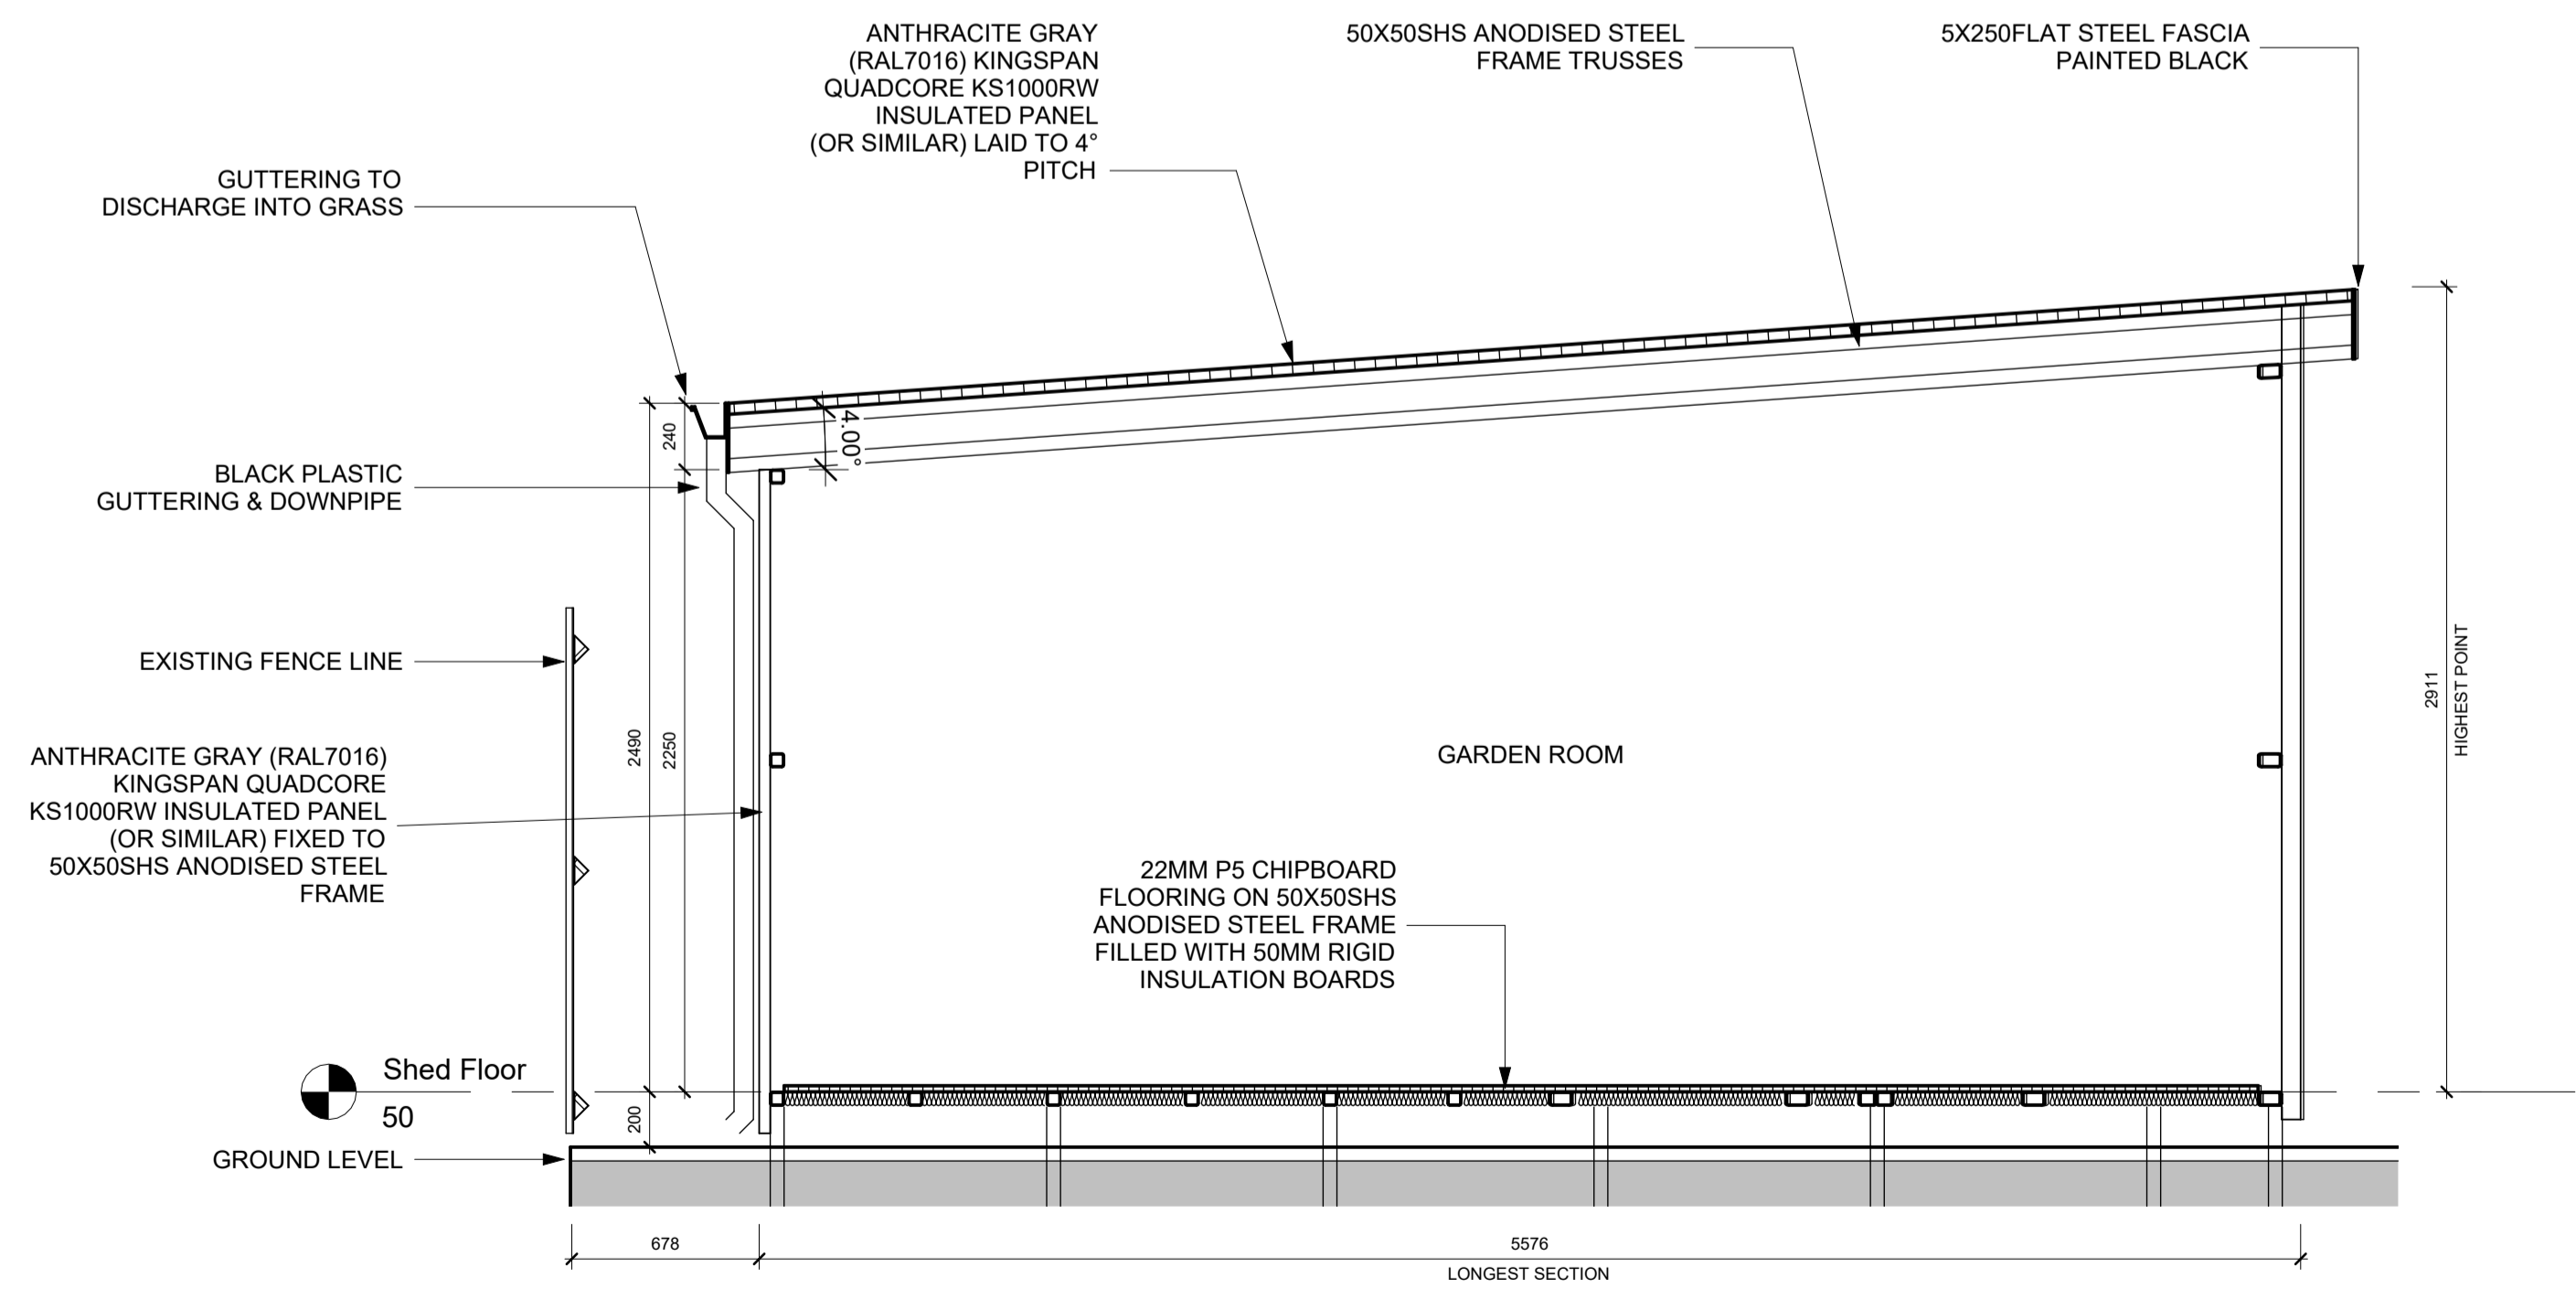

2 SECTION A-A
1 : 25

No.	DESCRIPTION	DATE
A	Issued for Planning Permission	26/08/23

**NORTH CONSTRUCTION:
DESIGN & BUILD**
from conception to completion

26 Church St.
Gawber
S.Yorks
S75 2RH

Tel: 01226 828972
Mob: 07974116241
<https://bennorth60.wixsite.com/ncdb>

Project Title
MR D HEWITT
12 Avalon Rise, South Elmsall WF9 2WE
Proposed Garden Room

Drawing Title
Floor Plan & Section

Scale	Drawn By	Checked By	Date
As indicated	BN	DH	26/08/23
Drawing Number			Revision
NCDB-DWT-A101			A