


EXISTING SITE VIEW

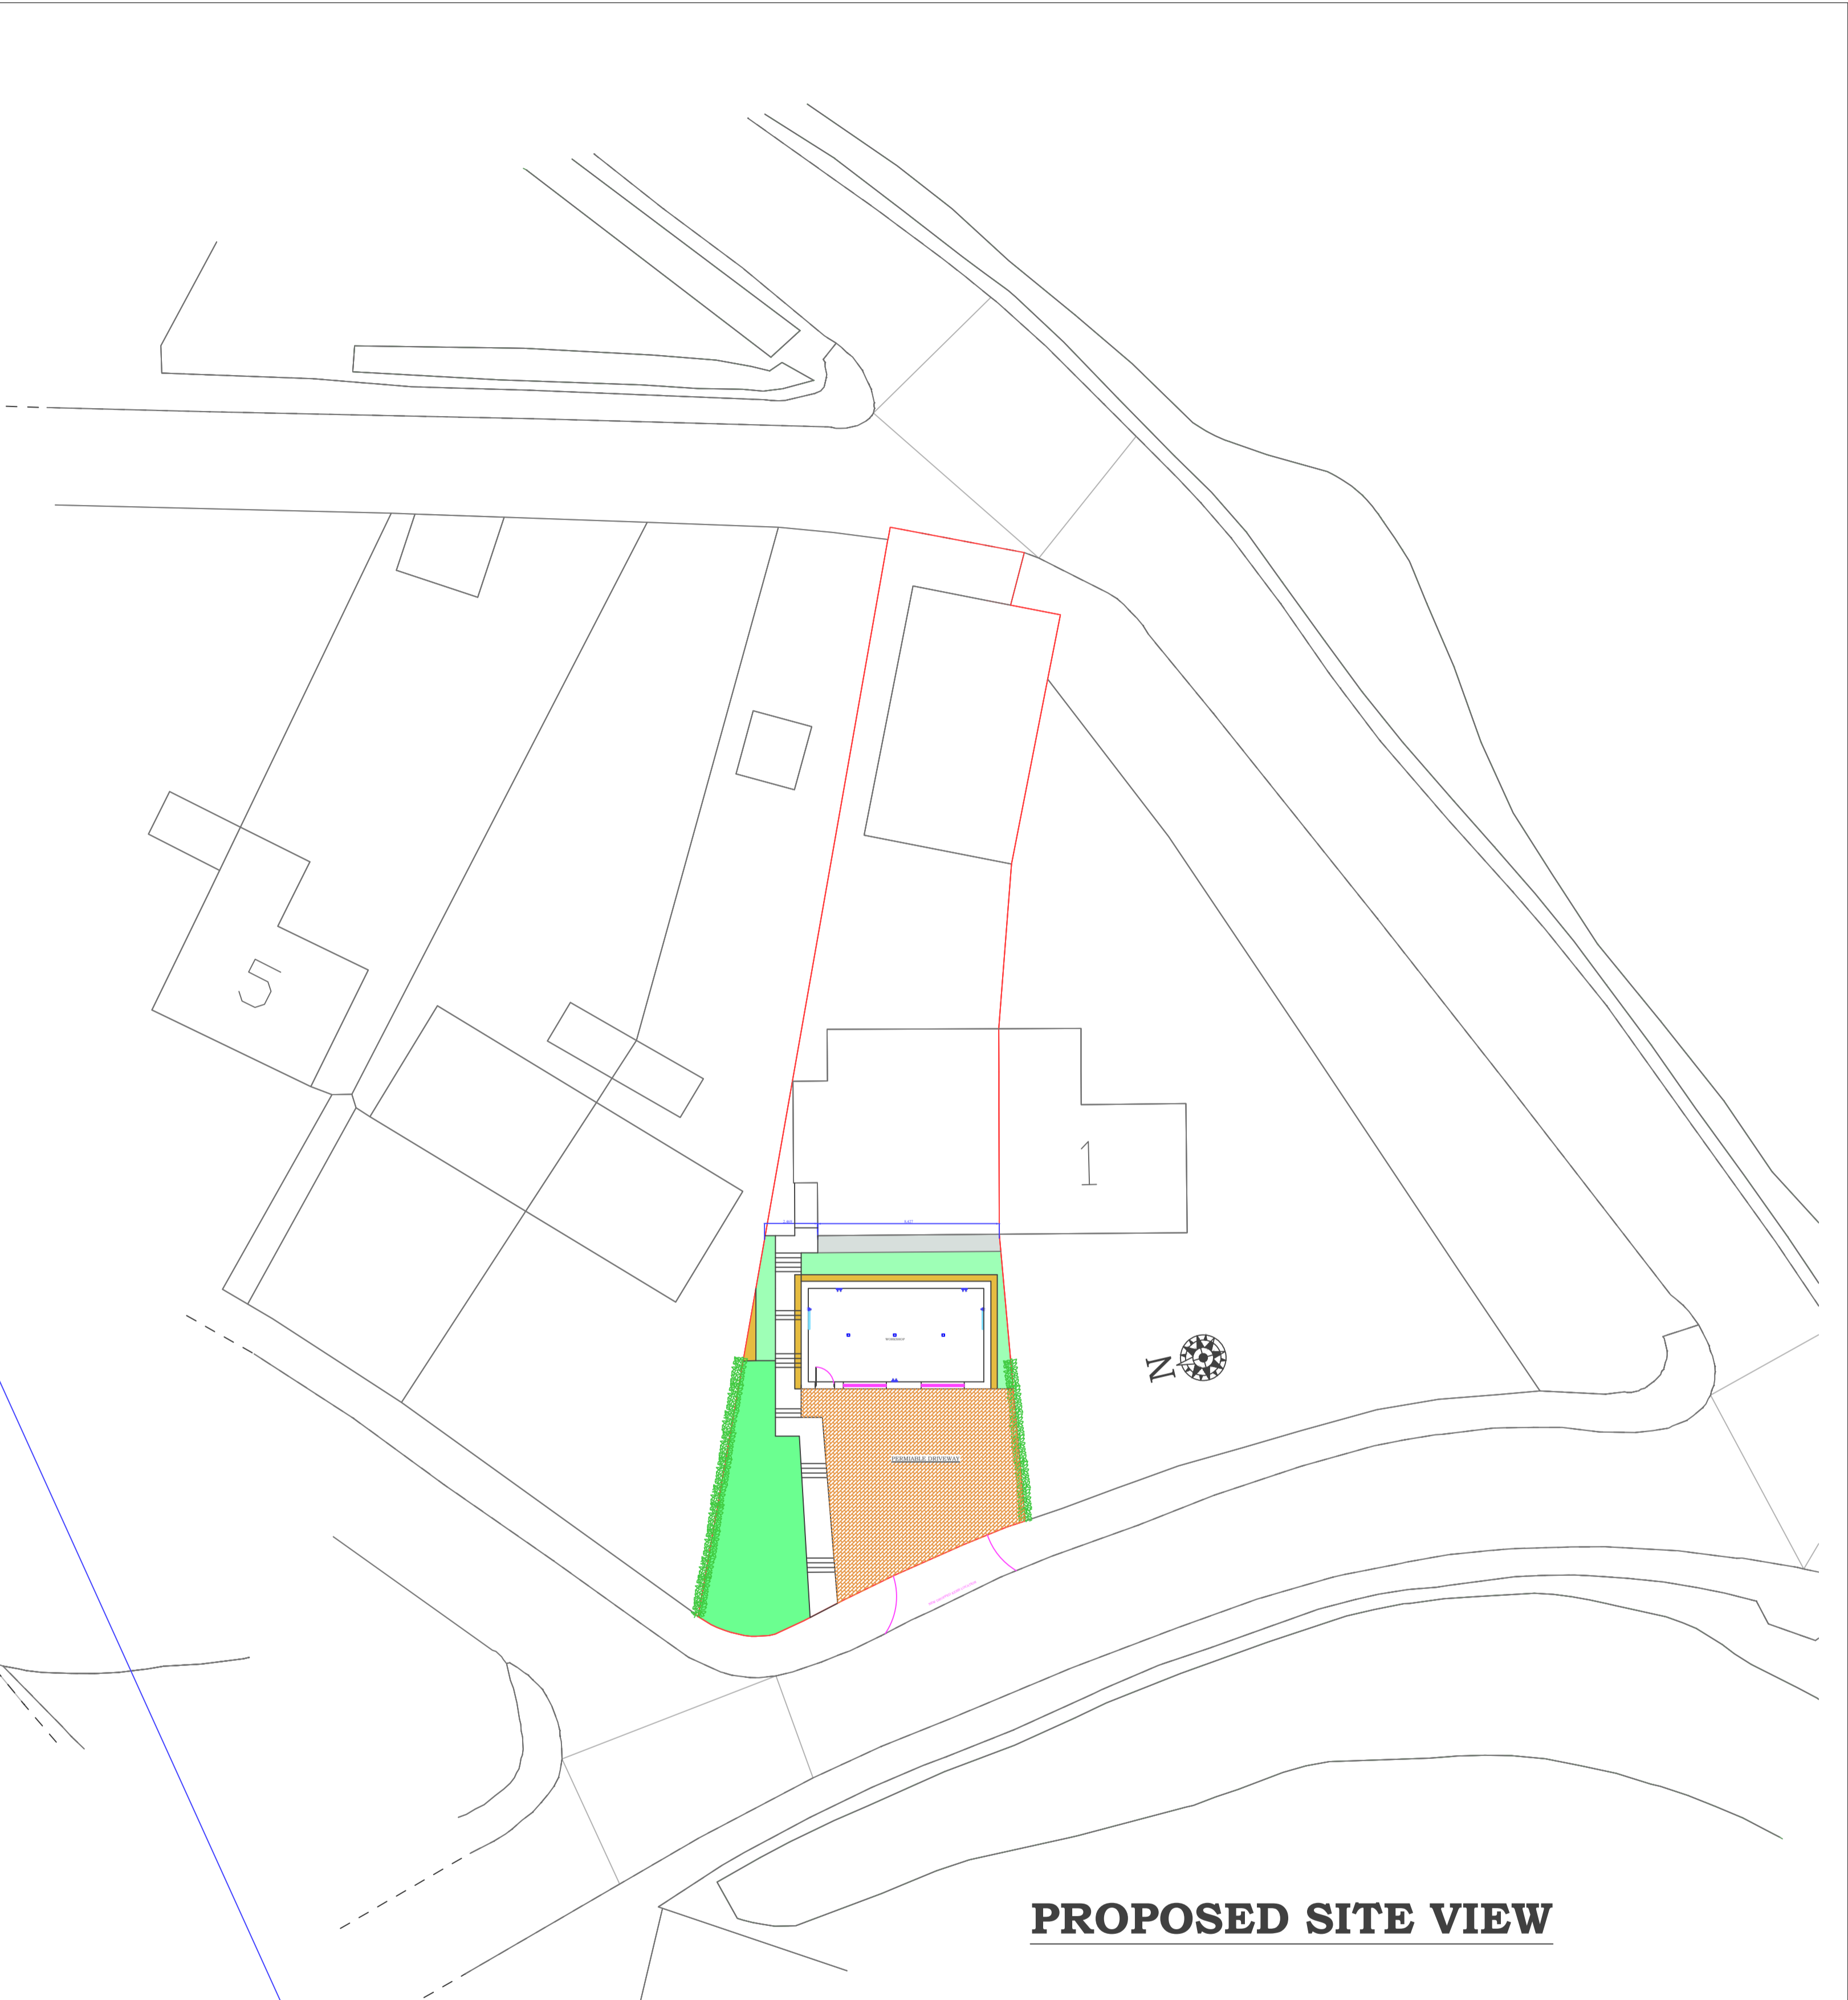

PROPOSED SITE VIEW

EXISTING FLOOR PLAN 1:500 SCALE

COPYRIGHT IN THIS DRAWING IS CONFIDENTIAL AND OWNED BY DELL DESIGNS SERVICES AS SUCH THIS DOCUMENT (AND ITS CONTENTS) SHOULD BE TREATED WITH THE UTMOST CARE AND CONSIDERATION AND IN NO CIRCUMSTANCES SHOULD IT BE DISCLOSED, DISTRIBUTED, PUBLISHED OR COPIED (WHETHER IN WHOLE OR PART) WITHOUT THE PRIOR CONSENT OF DELL DESIGNS LTD.
NOTE: ALL DIMENSIONS TO BE CHECKED ON SITE AND ANY DISCREPANCIES NOTIFIED PRIOR TO COMMENCEMENT OF WORK.
DO NOT SCALE FROM THIS DRAWING IF NOT COMPLETELY SURE.

Drawn: PD	Checked: GT	Scale: 1:200	Date: AUG 2023
Drawing Number: PD/2ST/FP/01		Contract No: 77/23	Rev:

Drawing Title:
EXISTING & PROPOSED
SITE LAYOUTS.

Dell DESIGNS LTD
paul.dellanna@gmail.com - Tel: 07967456073



Project:
2 SYCAMORE TERRACE, ABERCARN
NP11 5JP.