



Note:


1. All dimensions noted are in metres unless stated otherwise.
2. Do not scale from this drawing, if dimensions are not clear ask.
3. This document has been created in accordance with Plandescil Ltd Terms & Conditions along with the scope of works provided by the client to Plandescil. Any use of this document other than for its original purpose is prohibited, Plandescil accept no liability for any third party uses of this document.
4. Plandescil Ltd to be immediately notified of any suspected omissions or discrepancies.
5. This drawing is to be read in conjunction with all other relevant documents relating to the project.
6. Refer to Plandescil Ltd drawings:
  - 29118/001 & 002 - Topographical Survey
  - 29118/006 - Proposed Site Layout
  - 29118/050 - Proposed Building Floor Plan & Elevations
  - 29118/120 - Existing Site Sections

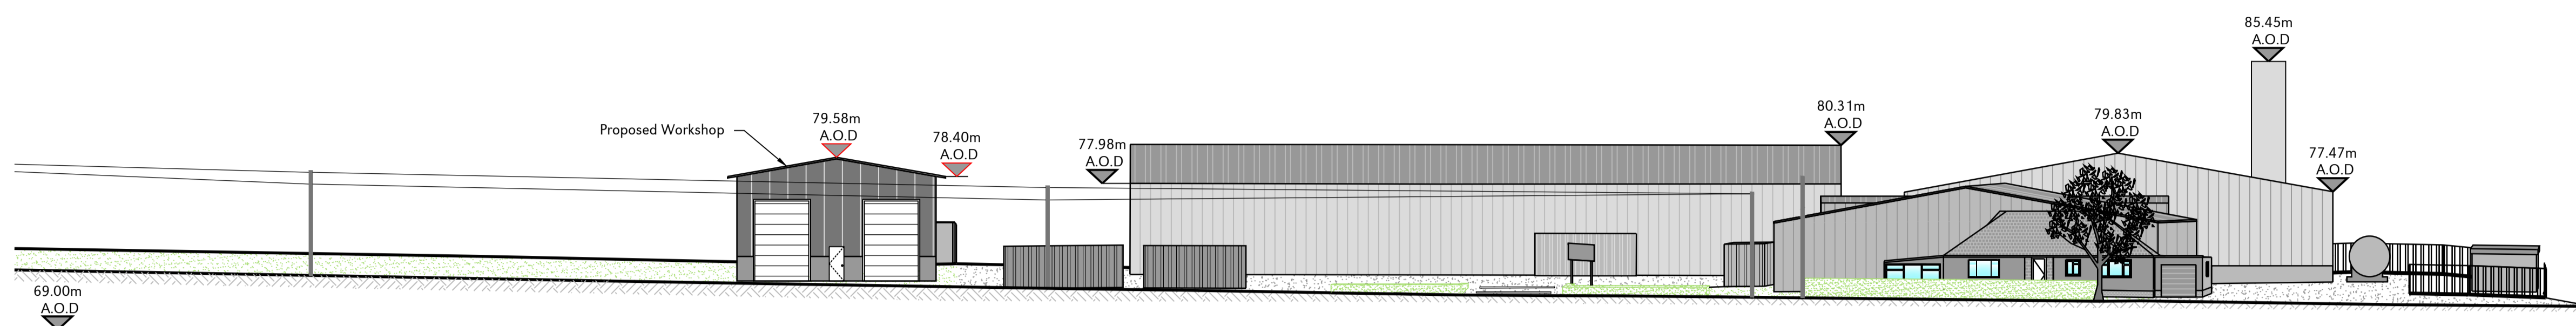

Section A-A  
Scale 1:250

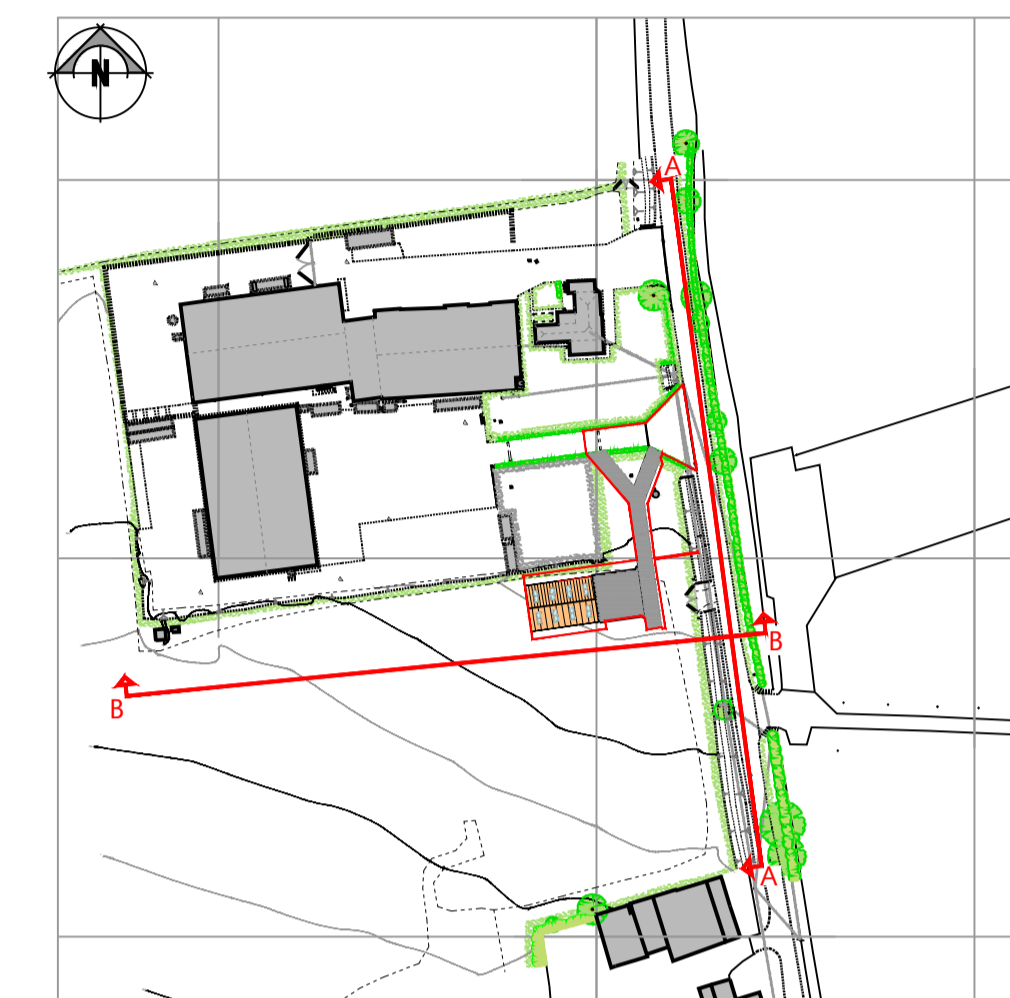

Site Overview  
Scale 1:2000

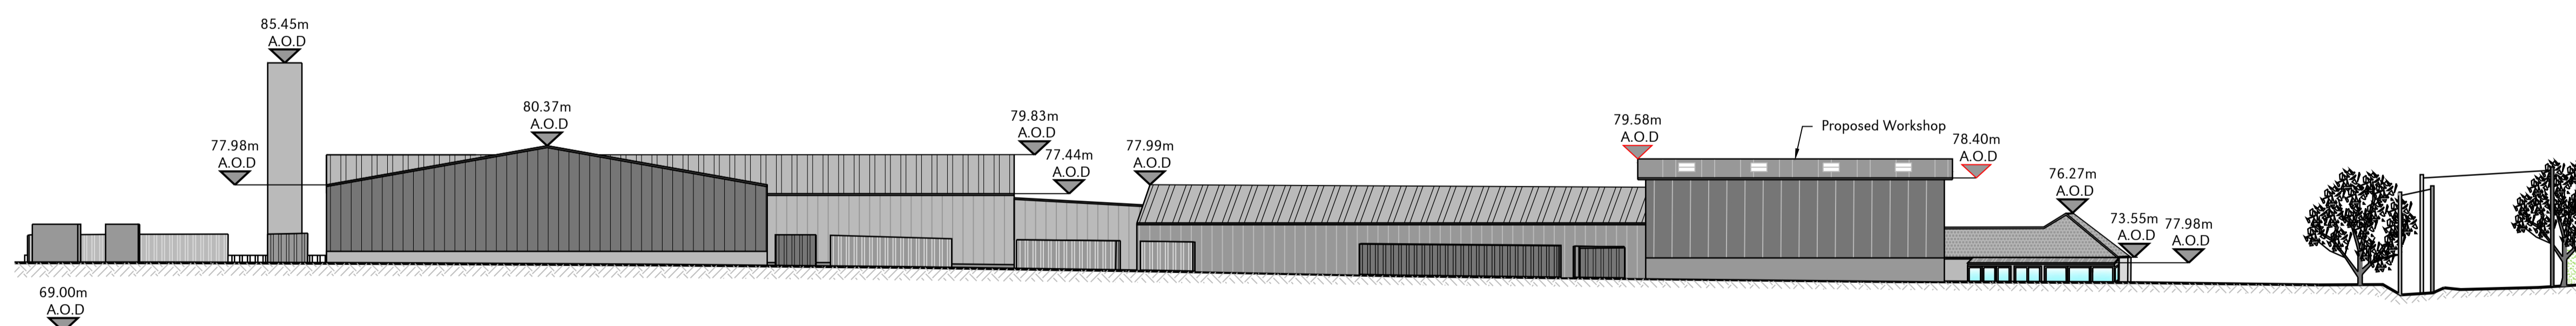

Section B-B  
Scale 1:250

**FOR PLANNING**

Rev	Date	Chkd	Description
B	29-08-23	OAJ	Redline Boundary Amended
A	21-08-23	OAJ	Amending Site Overview
0	08-08-23	OAJ	First Issue

**plandescil**  
consulting engineers

Connaught Road Attleborough Norfolk NR17 2BW  
Telephone: (01953) 452001 Fax: (01953) 456955  
Email: pdc@plandescil.co.uk www.plandescil.co.uk

civil / structural / environmental / surveying

Client

Philip Baker

Project


Proposed Building,  
Green Rd, Rattlesden, Bury  
St Edmunds, IP30 ORZ

Drawing Title

Proposed Site Sections

Scale	U.N.O.	Date	Drawn By
As Noted (A1)		August 2023	JIM
Drawing No.	29118/130	Rev	B

1:2000 - DRAWING SCALE REFERENCE (m)

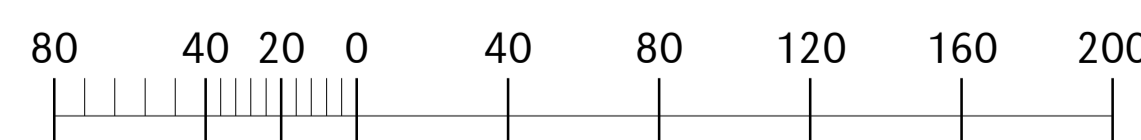

1:250 - DRAWING SCALE REFERENCE (m)

