



Note:


1. All dimensions noted are in millimetres unless stated otherwise.
2. Do not scale from this drawing, if dimensions are not clear ask.
3. This document has been created in accordance with Plandescil Ltd Terms & Conditions along with the scope of works provided by the client to Plandescil. Any use of this document other than for its original purpose is prohibited, Plandescil accept no liability for any third party uses of this document.
4. Plandescil Ltd to be immediately notified of any suspected omissions or discrepancies.
5. This drawing is to be read in conjunction with all other relevant documents relating to the project.
6. Refer to Plandescil Ltd drawings:
 - 29118/006 - Proposed Site Layout

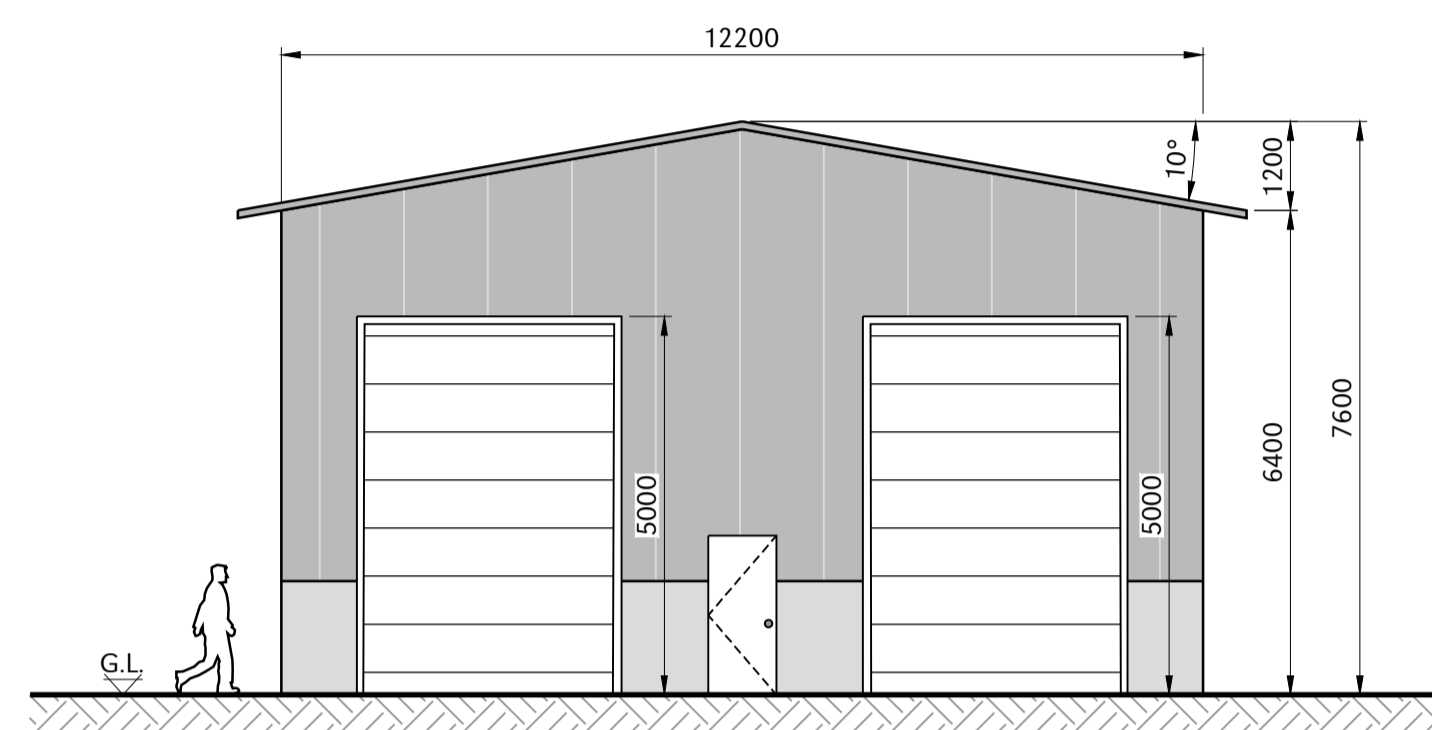


Front Elevation
Scale 1:100

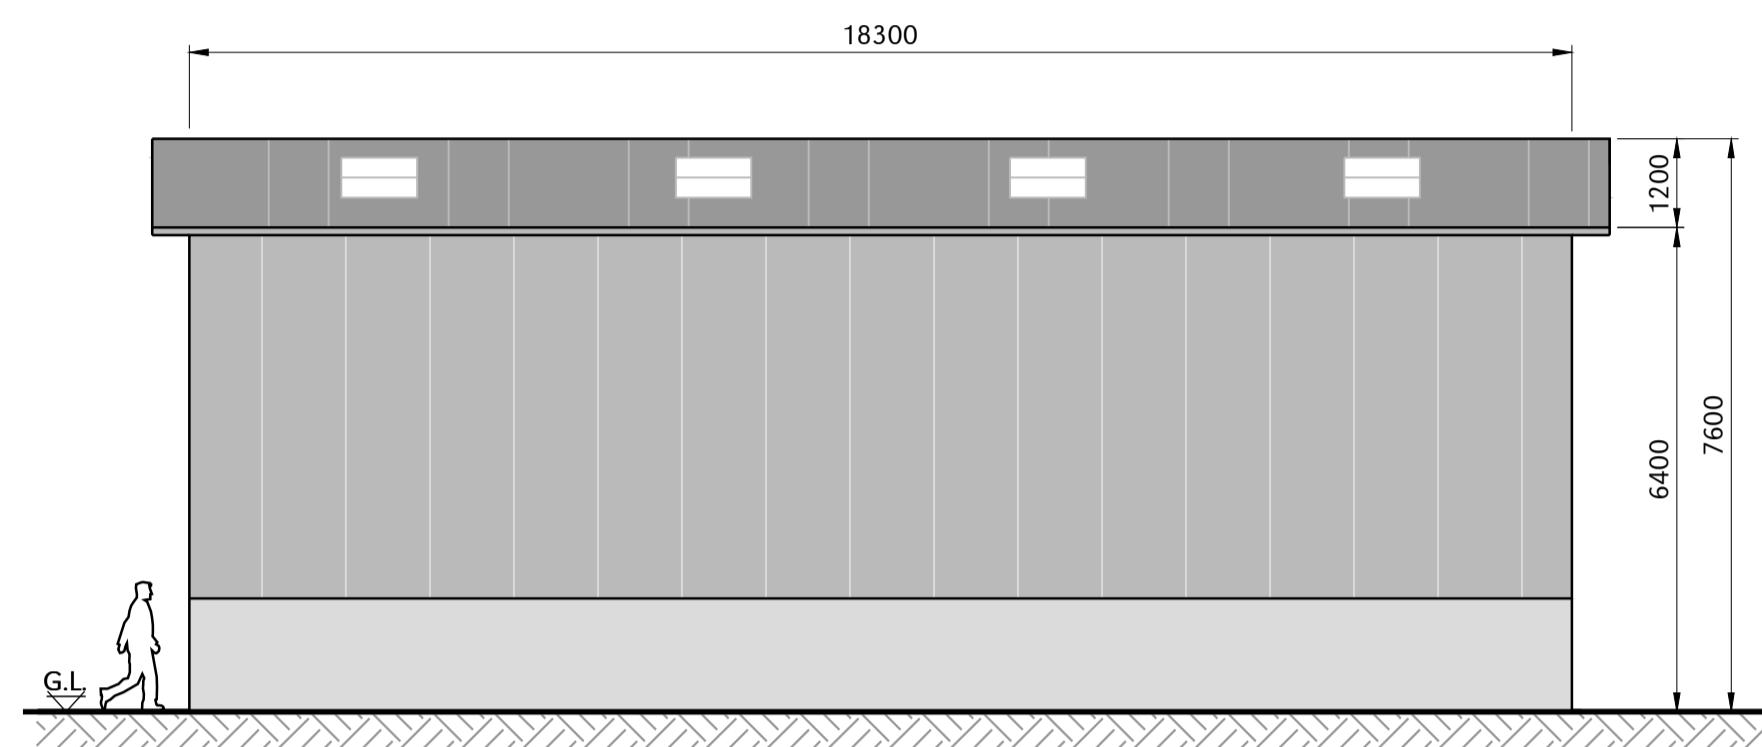


Side Elevation
Scale 1:100

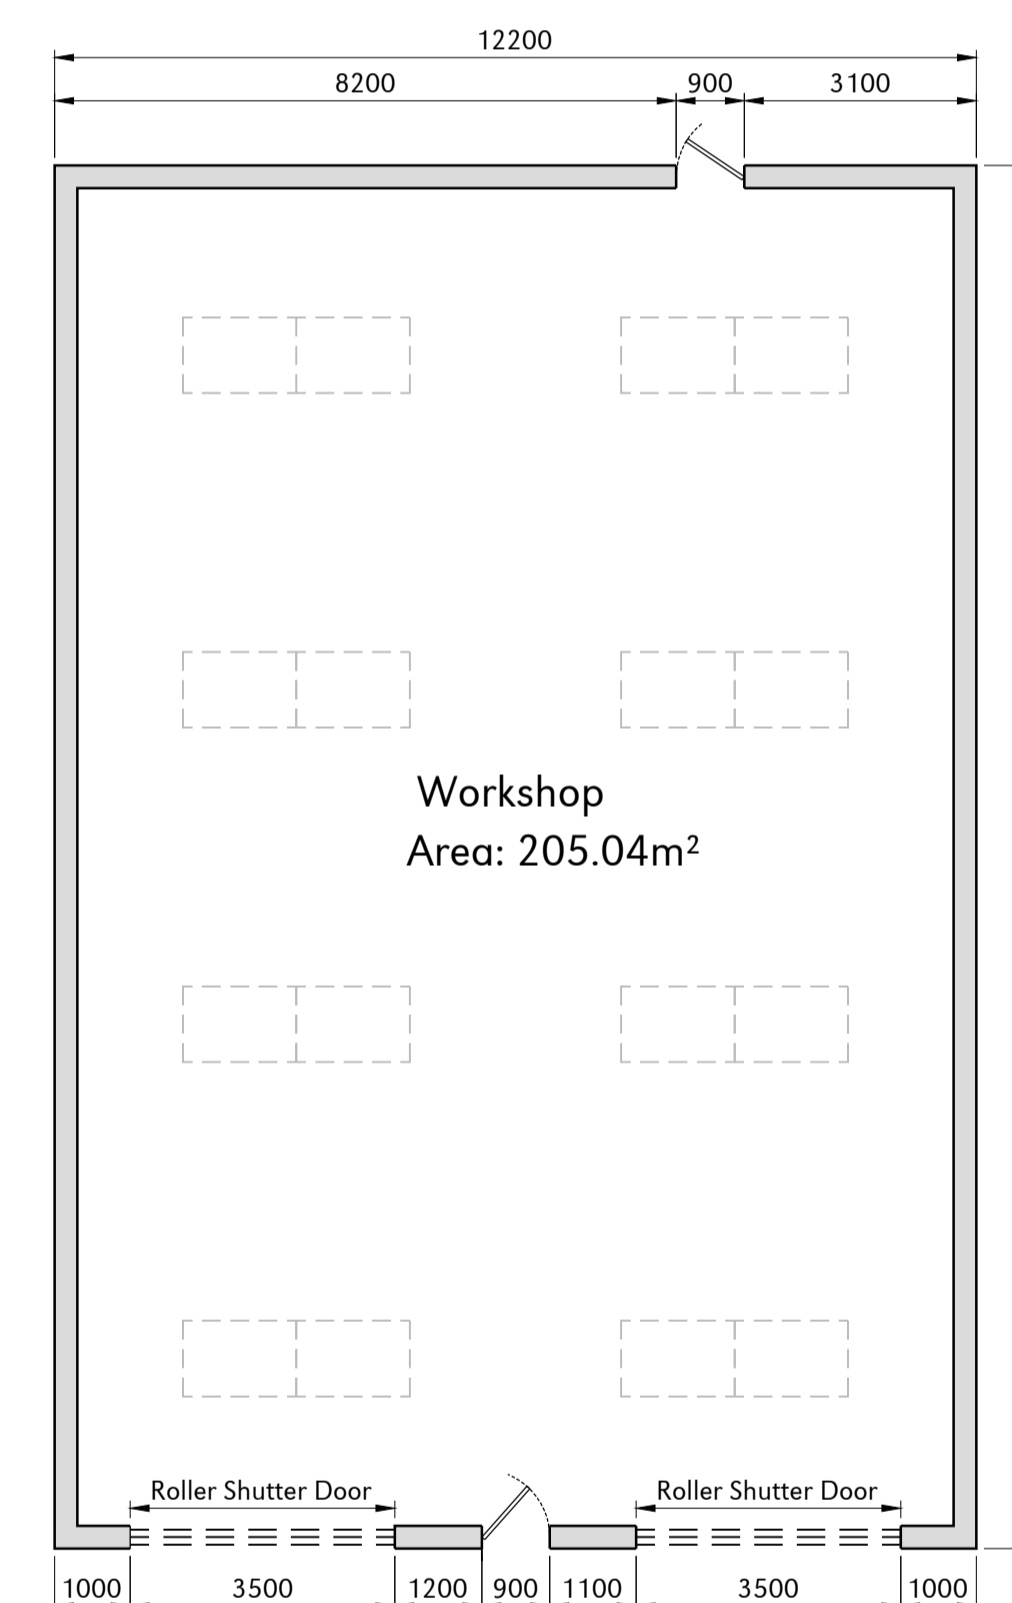

Floor Plan
Scale 1:100

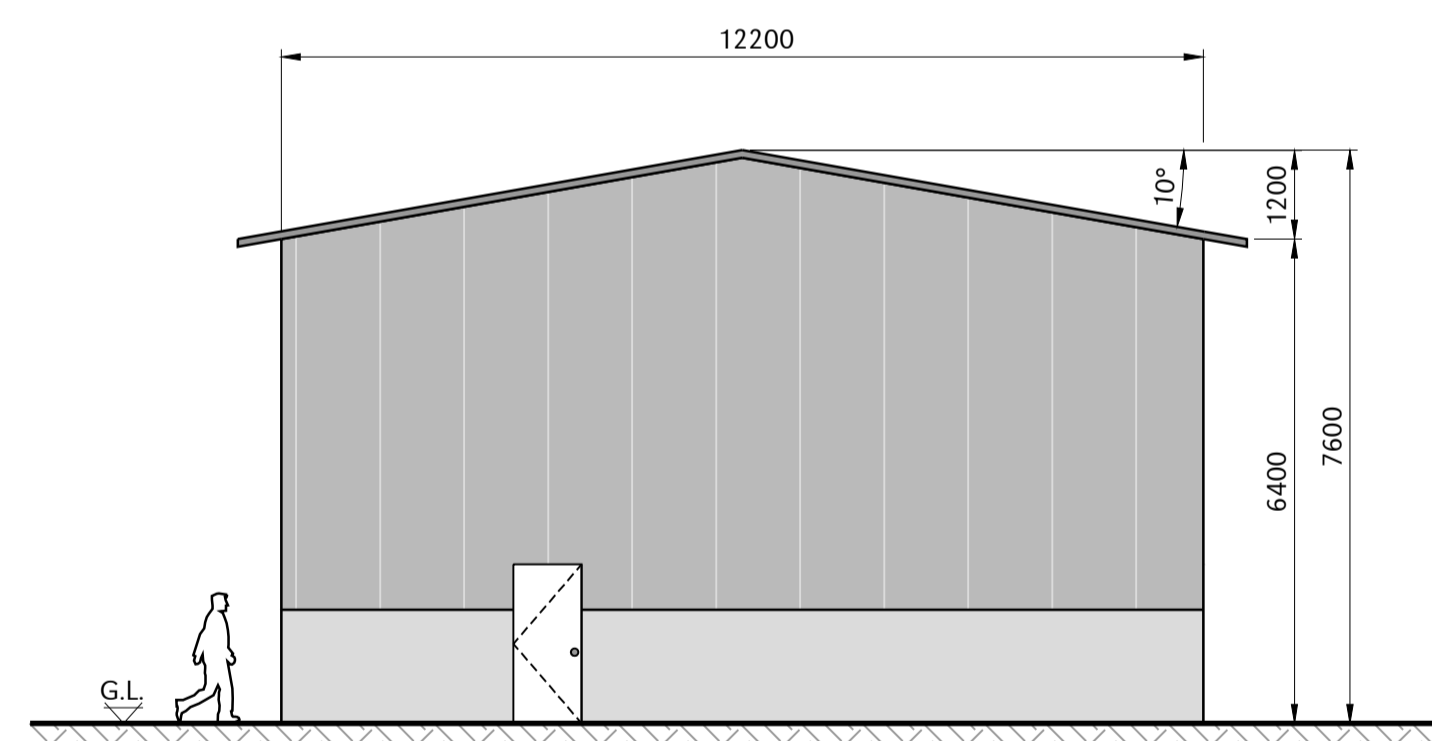

Rear Elevation
Scale 1:100

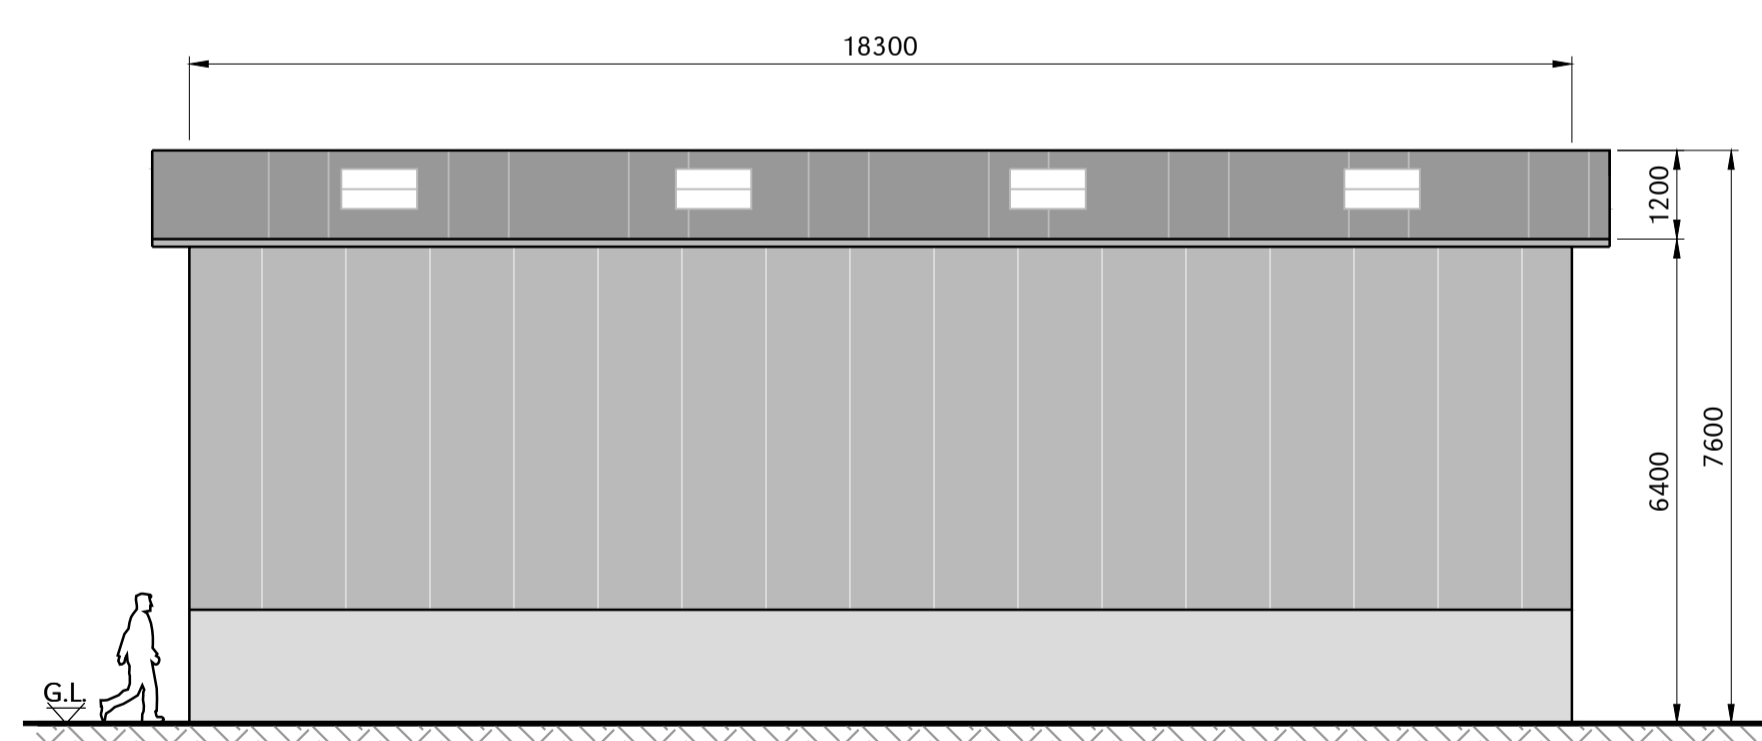

Side Elevation
Scale 1:100

ISSUED FOR CLIENT REVIEW

Rev	Date	Chkd	Description
A	01-08-23	OAJ	Amended to Suit Client Comments
0	28-07-23	OAJ	First Issue

plandescil
consulting engineers

Connaught Road Attleborough Norfolk NR17 2BW
Telephone: (01953) 452001 Fax: (01953) 456955
Email: pdc@plandescil.co.uk www.plandescil.co.uk

civil / structural / environmental / surveying

Client

Philip Baker

Project

Proposed Building,
Green Rd, Rattlesden, Bury
Saint Edmunds, IP30 ORZ

Drawing Title

Proposed Building
Floor Plan & Elevations

Scale U.N.O. Date Drawn By

As Noted (A1) July 2023 JIM

Drawing No. 29118/050 Rev A

1:100 - DRAWING SCALE REFERENCE (m)

