
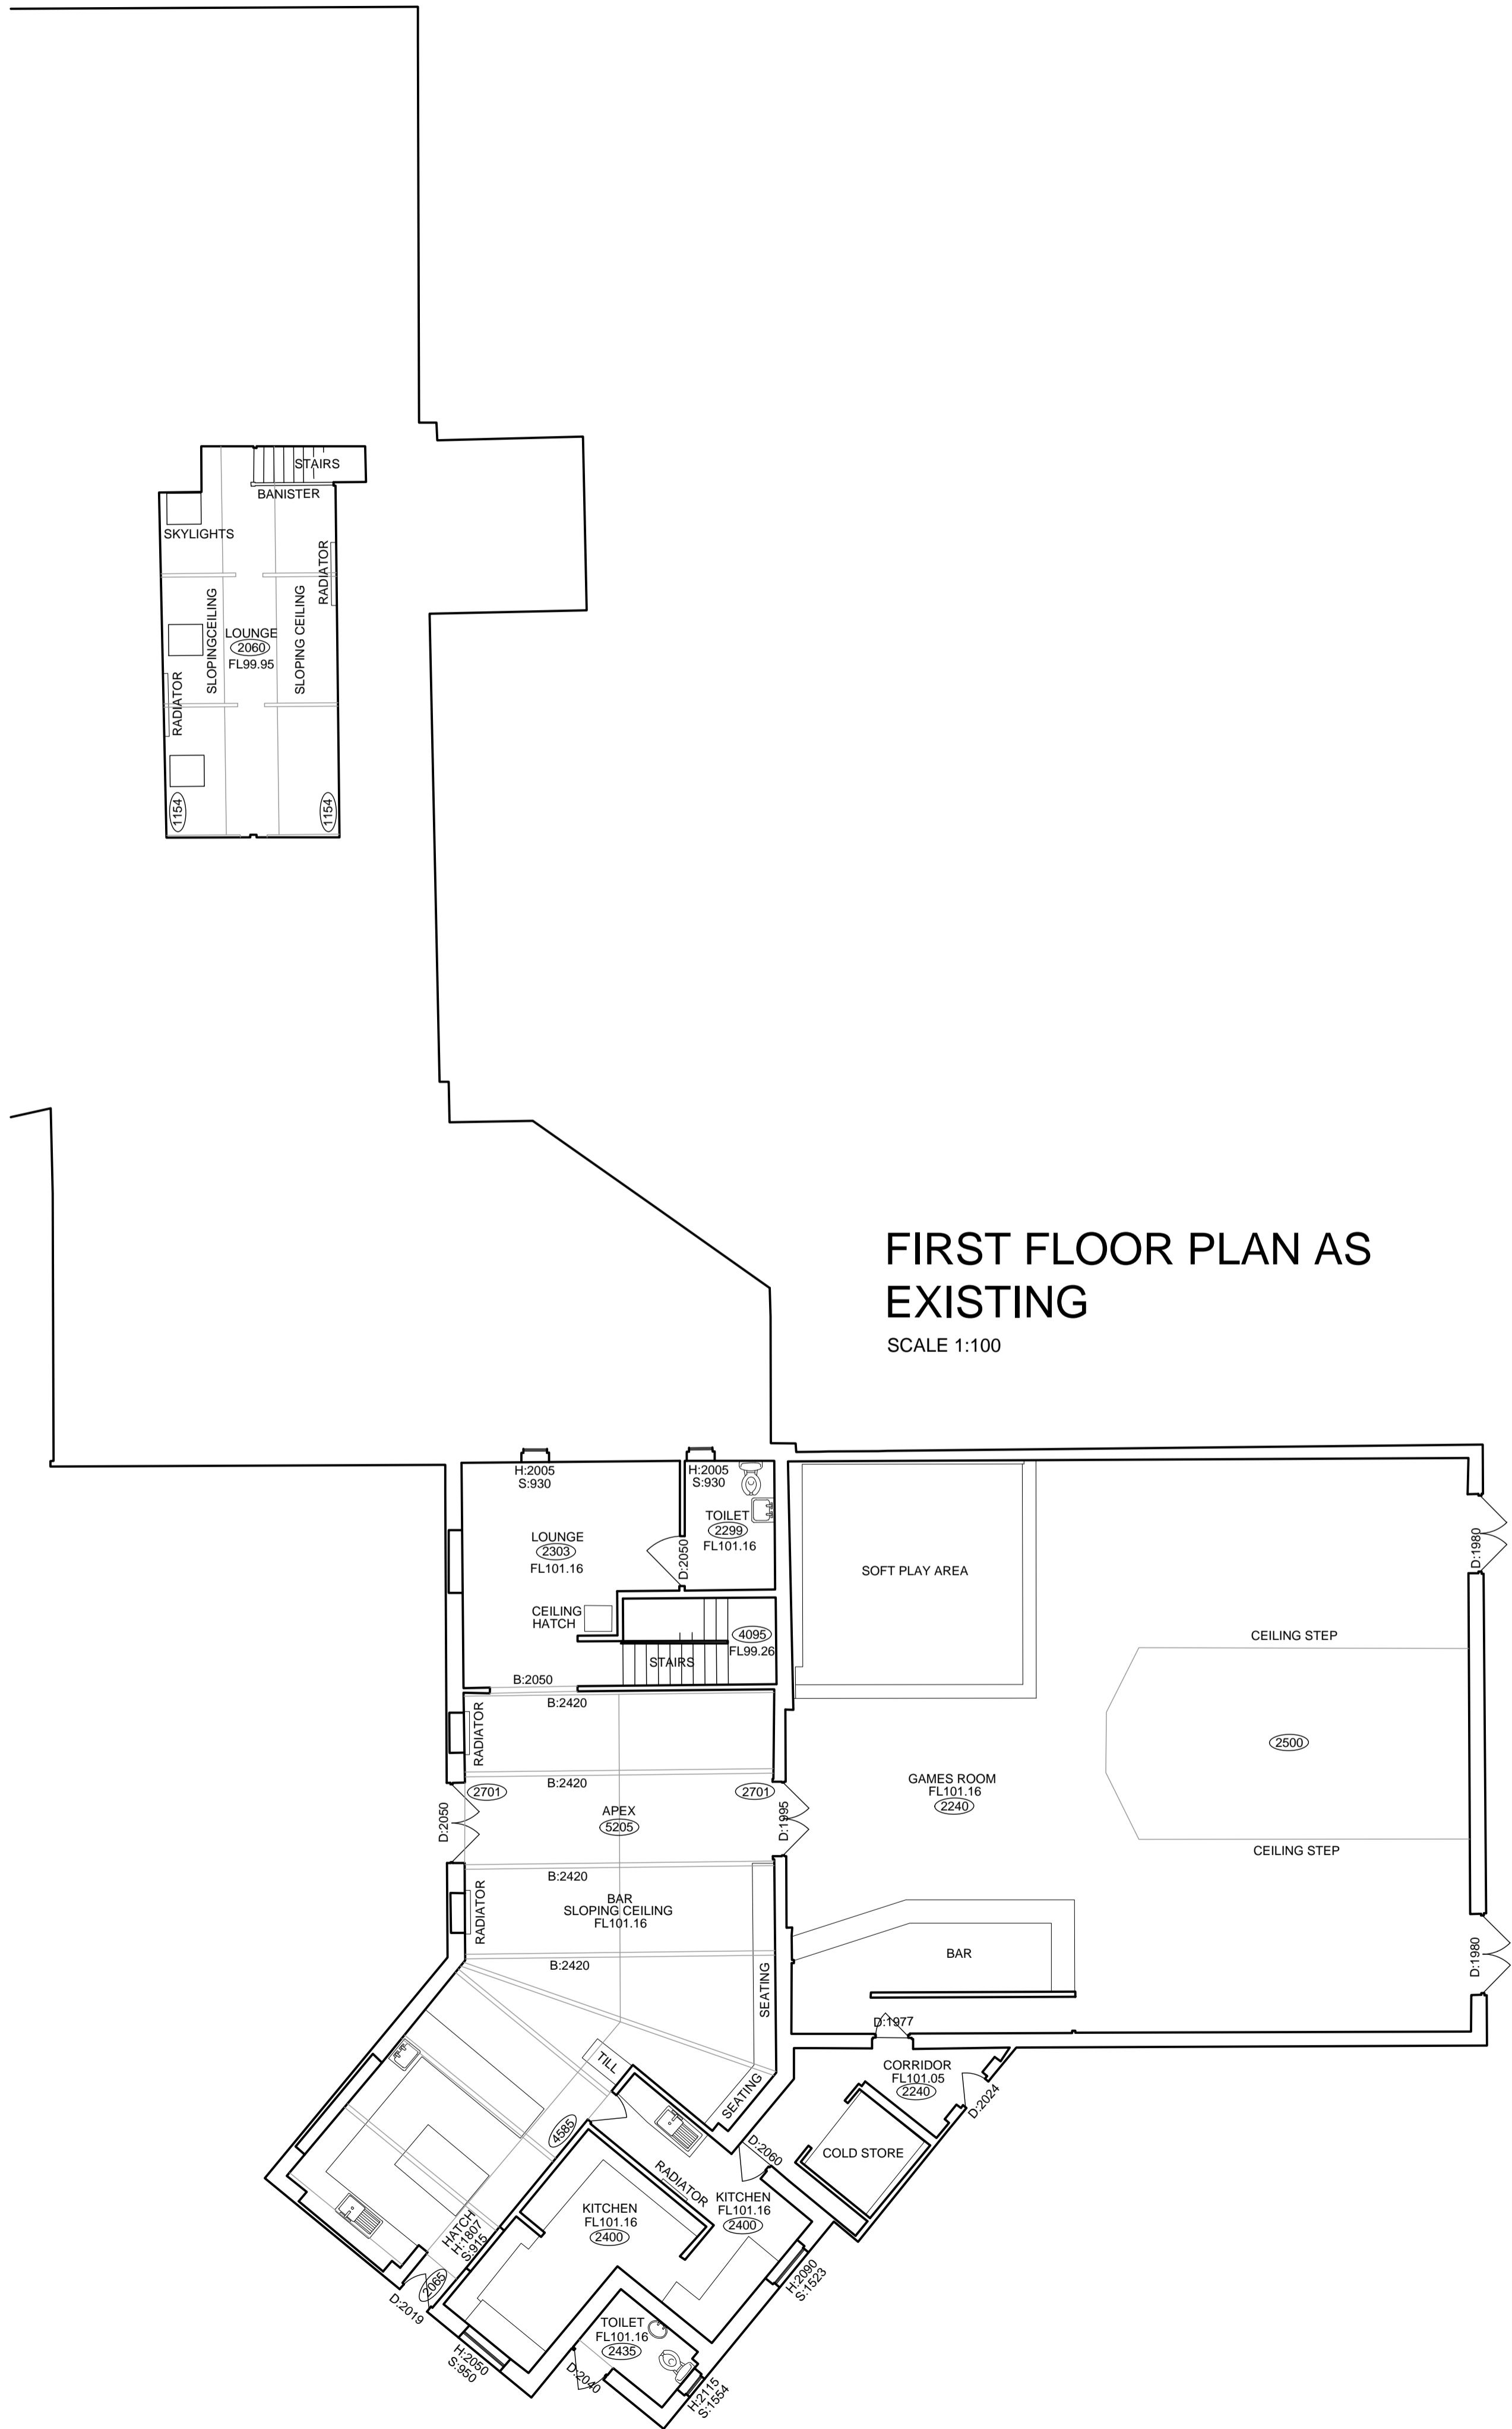
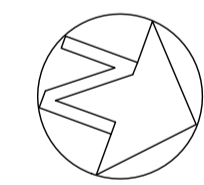


GROUND FLOOR PLAN AS EXISTING

SCALE 1:100

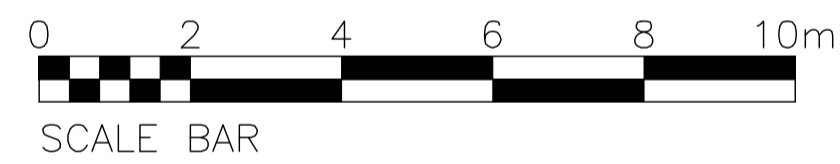

FIRST FLOOR PLAN AS EXISTING

SCALE 1:100

NOTES

THE CONTRACTOR IS RESPONSIBLE FOR CHECKING ALL DIMENSIONS AND NOTIFYING ALL DISCREPANCIES TO THE DESIGNER.

USE FIGURED DIMENSIONS IN PREFERENCE TO SCALED DIMENSIONS.

ALL WORK TO BE IN ACCORDANCE WITH CURRENT BUILDING REGULATIONS.

COPYRIGHT OF THIS DRAWING IS RESERVED BY G.I.A. LIMITED, AND IS ISSUED ON THE CONDITION THAT IT IS NOT COPIED, REPRODUCED OR DISCLOSED TO ANY THIRD PARTY EITHER WHOLLY OR IN PART WITHOUT THE CONSENT IN WRITING OF G.I.A. LIMITED.

REV	DESCRIPTION	DATE
AMENDMENTS		
CLIENT WATERSIDE HOLIDAY PARKS		
JOB TREGOAD HOLIDAY PARK PROPOSED INDOOR SWIMMING POOL		
DRAWING FLOOR PLANS AS EXISTING		
JOB NO.	2944-04	DRAWING NO. 04
SCALE	1:100 @ A1	
DRAWN BY NAS	DATE NOV 2022	



GIA LTD, Foxcock Park, Common Road, Dunnington, York, YO19 5RZ.
 T 01904 481 488 F 01904 486 738 design@gia.co.uk www.gia.co.uk
 INCORPORATED IN ENGLAND REG. NO. 2784136