



SOUTH ELEVATION

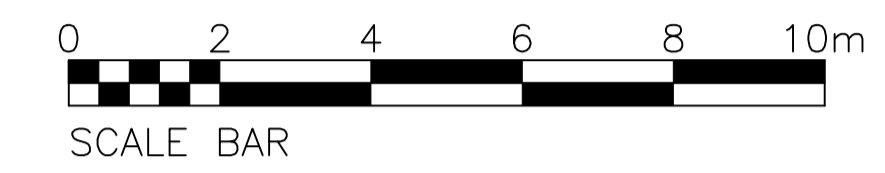


NOTES


THE CONTRACTOR IS RESPONSIBLE FOR CHECKING ALL DIMENSIONS AND NOTIFYING ALL DISCREPANCIES TO THE DESIGNER.
 USE FIGURED DIMENSIONS IN PREFERENCE TO SCALED DIMENSIONS.
 ALL WORK TO BE IN ACCORDANCE WITH CURRENT BUILDING REGULATIONS.
 COPYRIGHT OF THIS DRAWING IS RESERVED BY G.I.A. LIMITED, AND IS ISSUED ON THE CONDITION THAT IT IS NOT COPIED, REPRODUCED OR DISCLOSED TO ANY THIRD PARTY EITHER WHOLLY OR IN PART WITHOUT THE CONSENT IN WRITING OF G.I.A. LIMITED.

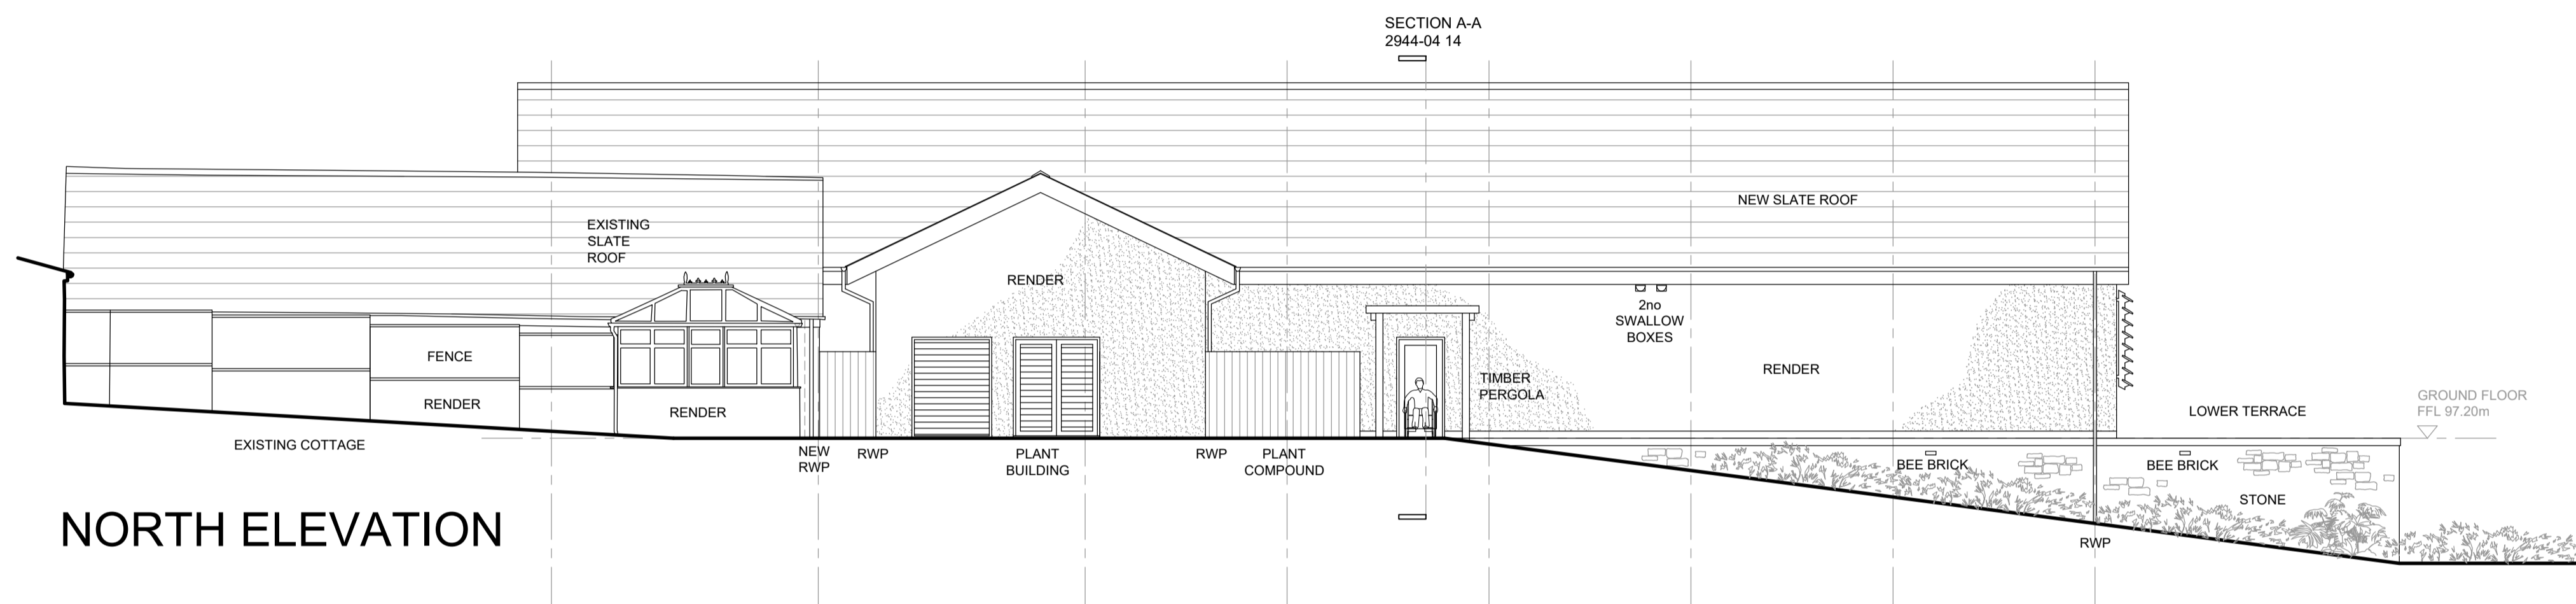

NORTH ELEVATION

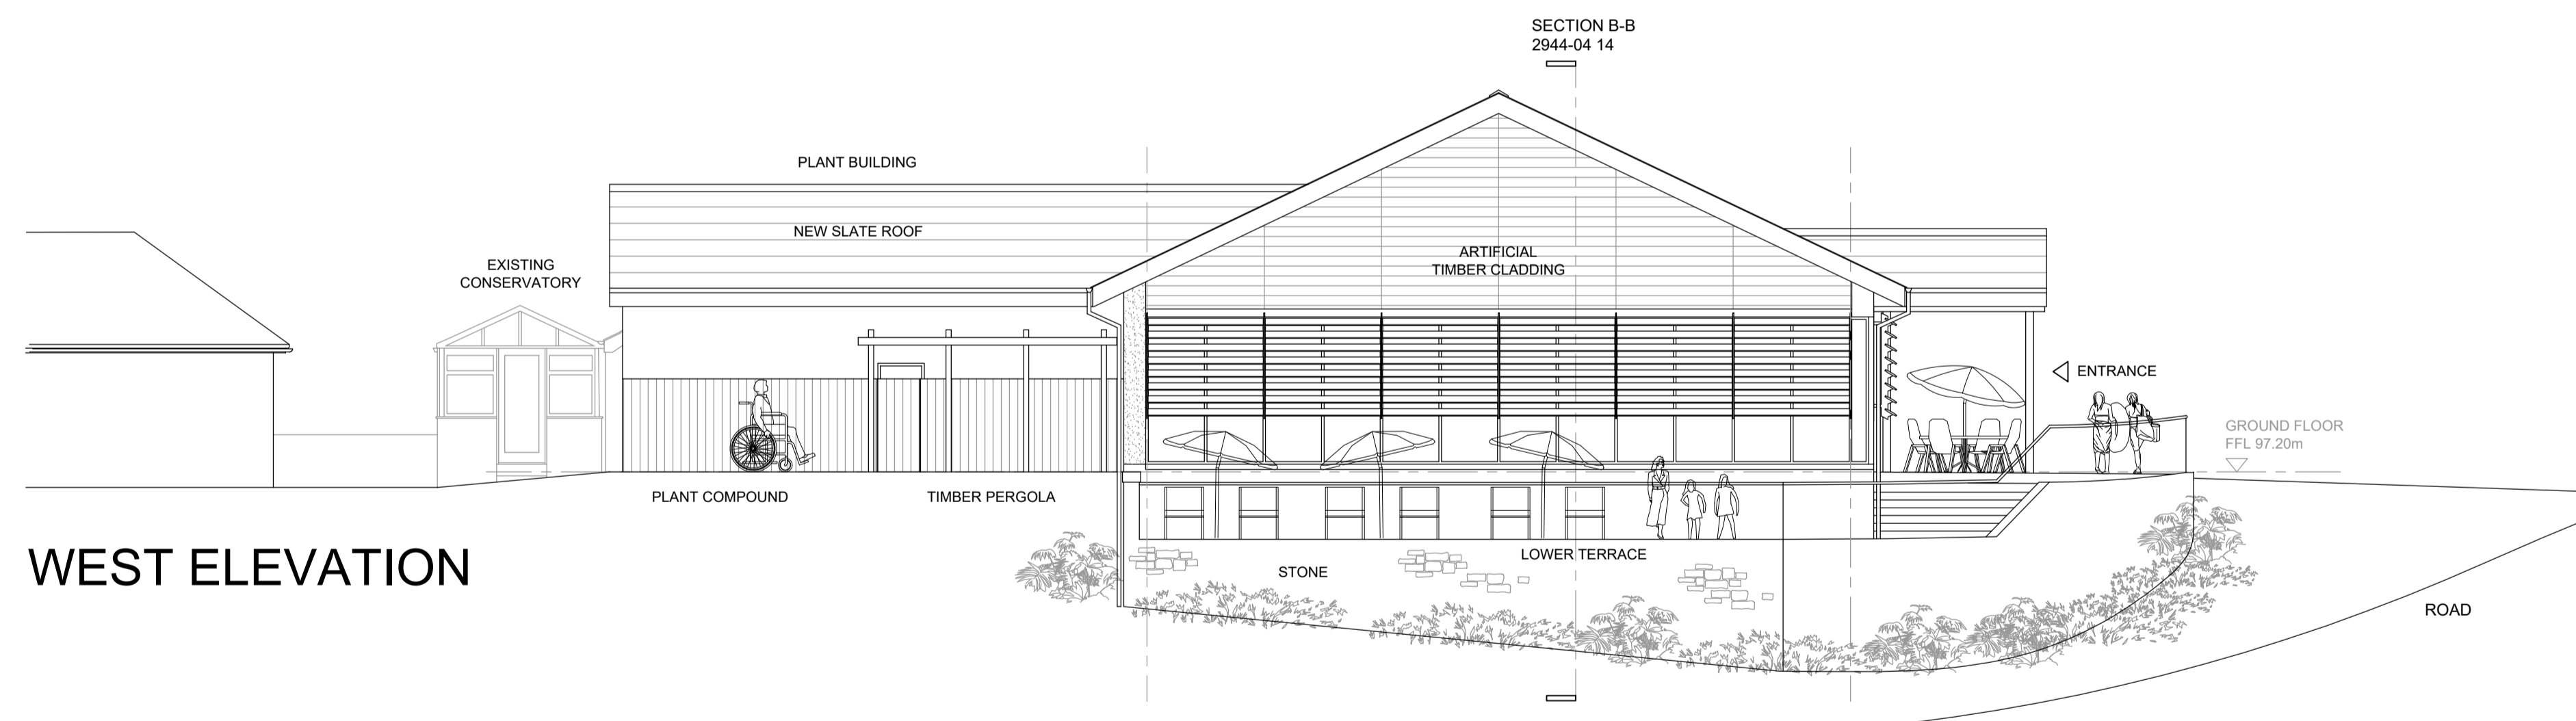

WEST ELEVATION

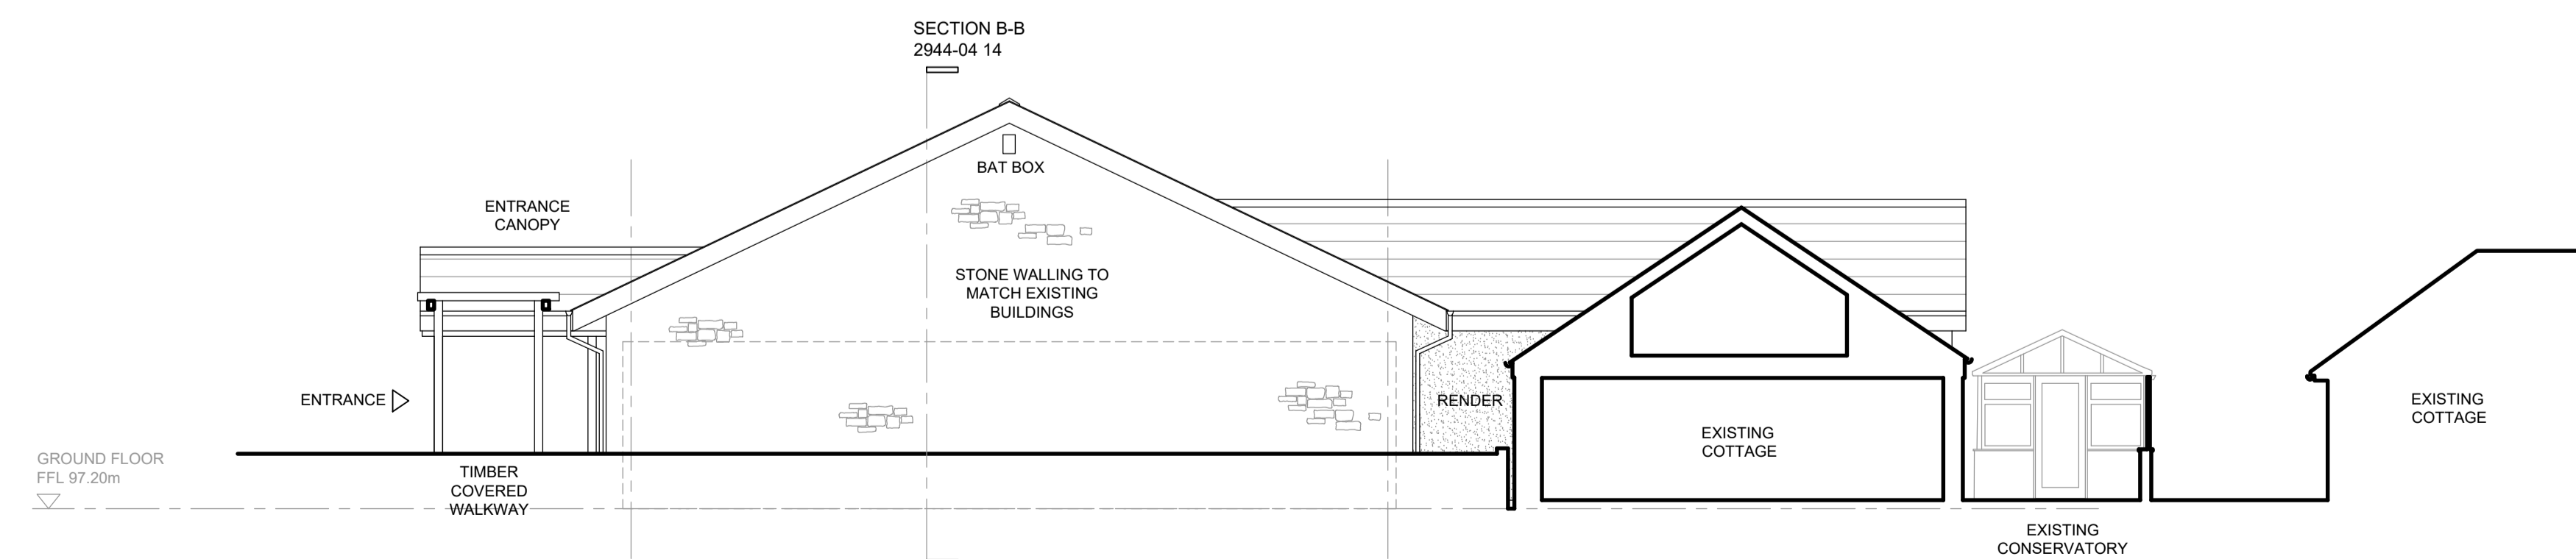

EAST ELEVATION

C	PLANT ROOM AND PERGOLAS ALTERED.	27.07.23 NAS
B	RWP MOVED. SLIDING DOOR CHANGED TO DOUBLE DOOR. ROOFLIGHTS REMOVED. SWALLOW BOXES, BEE BRICKS AND BAT BOX ADDED.	25.07.23 NAS
A	ENTRANCE CANOPY GLASS ADDED. RIDGE AND EAVES HEIGHTS ADJUSTED. ROOFLIGHTS MOVED.	14.07.23 NAS

REV	DESCRIPTION	DATE
AMENDMENTS		
CLIENT		
WATERSIDE HOLIDAY PARKS		
JOB		
TREGOAD HOLIDAY PARK PROPOSED INDOOR SWIMMING POOL		
DRAWING		
ELEVATIONS AS PROPOSED		
JOB NO.	2944-04	DRAWING NO. 11 C
SCALE 1:100 @ A1		
DRAWN BY	NAS	DATE JUNE 2023



GIA LTD, 3 Foxglove Park, Common Road, Dunnington, York, YO19 5RZ.
 T 01904 481 480 F 01904 486 730 E design@gia.co.uk W www.gia.co.uk
 INCORPORATED IN ENGLAND REG. NO. 2784181