


NOTES

THE CONTRACTOR IS RESPONSIBLE FOR CHECKING ALL DIMENSIONS AND NOTIFYING ALL DISCREPANCIES TO THE DESIGNER.

USE FIGURED DIMENSIONS IN PREFERENCE TO SCALED DIMENSIONS.

ALL WORK TO BE IN ACCORDANCE WITH CURRENT BUILDING REGULATIONS.

COPYRIGHT OF THIS DRAWING IS RESERVED BY G.I.A. LIMITED, AND IS ISSUED ON THE CONDITION THAT IT IS NOT COPIED, REPRODUCED OR DISCLOSED TO ANY THIRD PARTY EITHER WHOLLY OR IN PART WITHOUT THE CONSENT IN WRITING OF G.I.A. LIMITED.

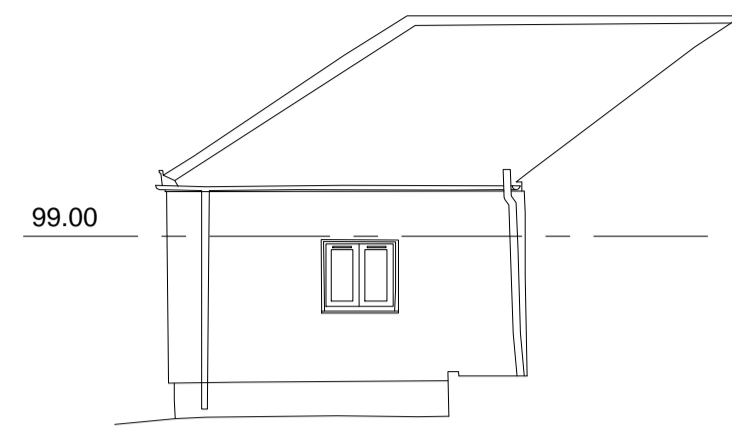


SOUTH ELEVATION A

SCALE 1:100




SCALE BAR

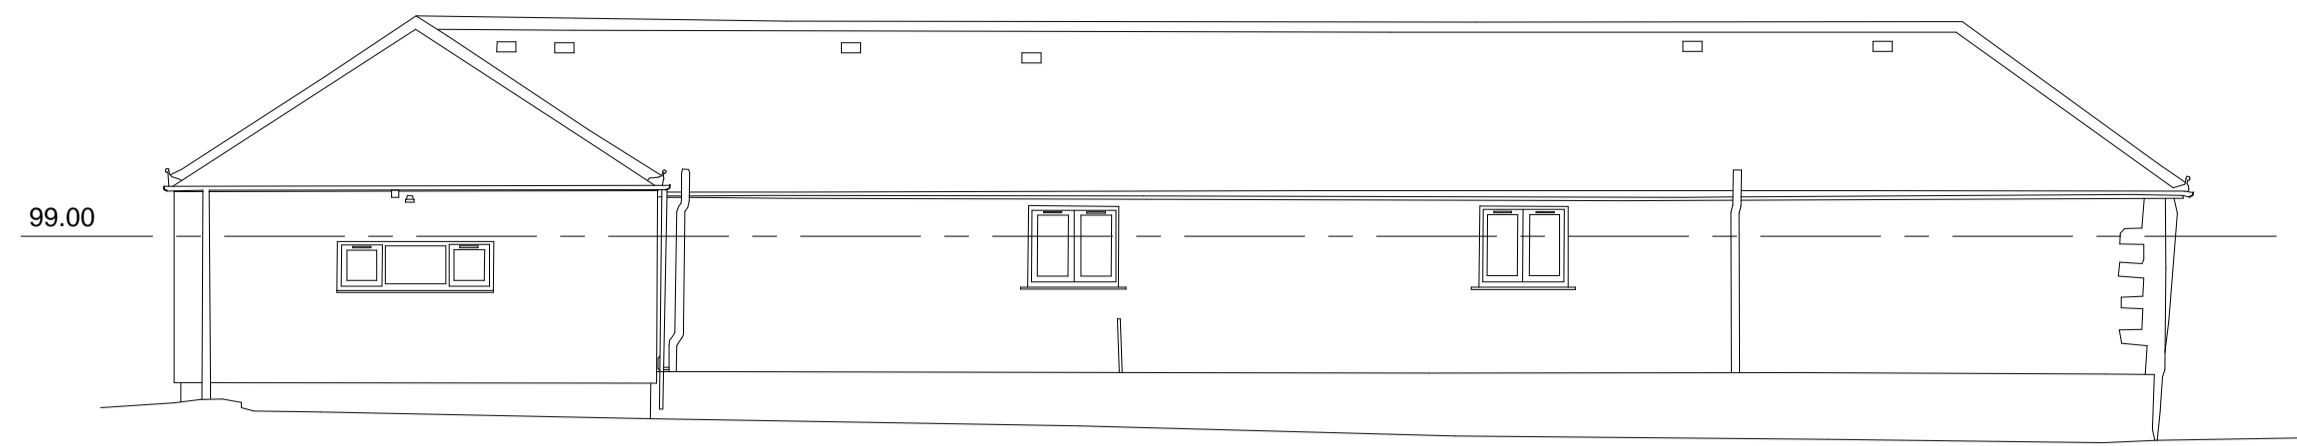

WEST ELEVATION B

SCALE 1:100

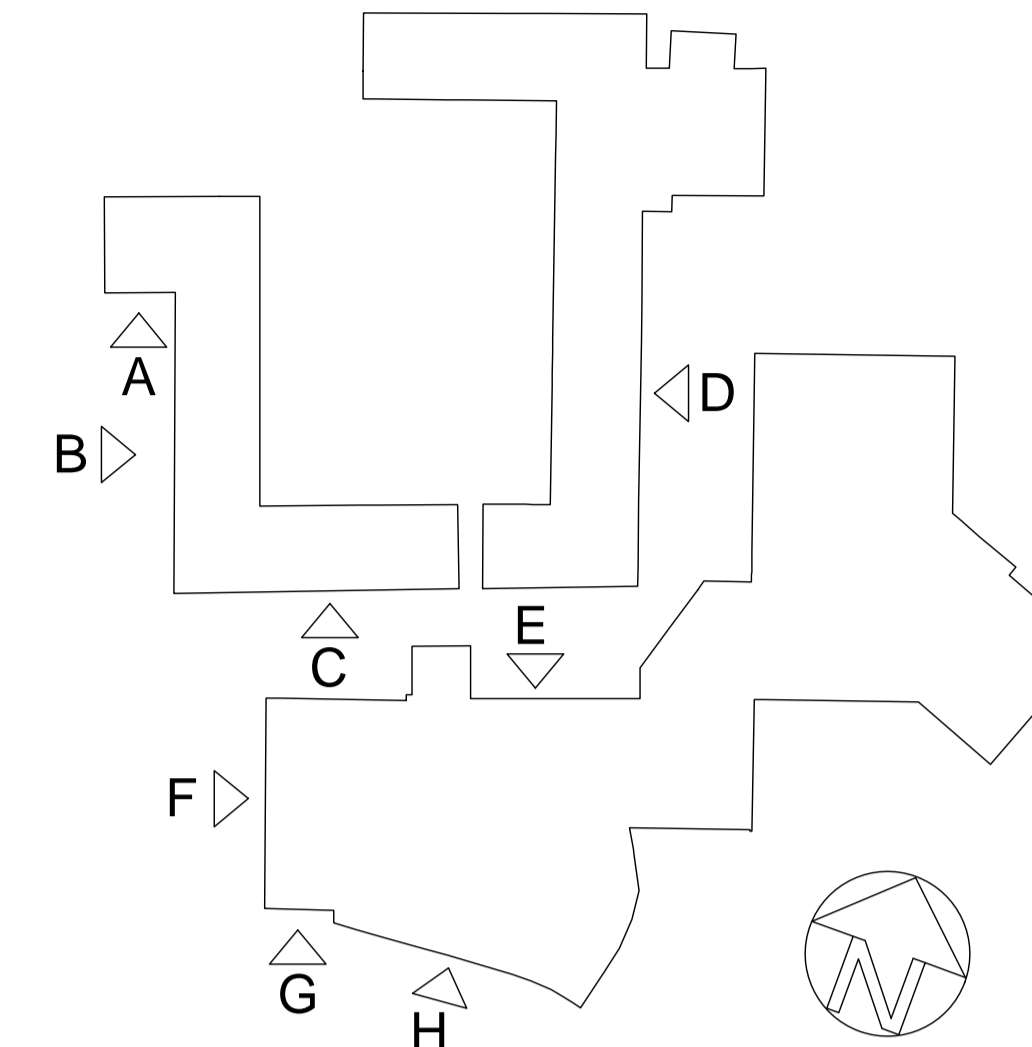


KEY PLAN

SCALE 1:500




SCALE BAR

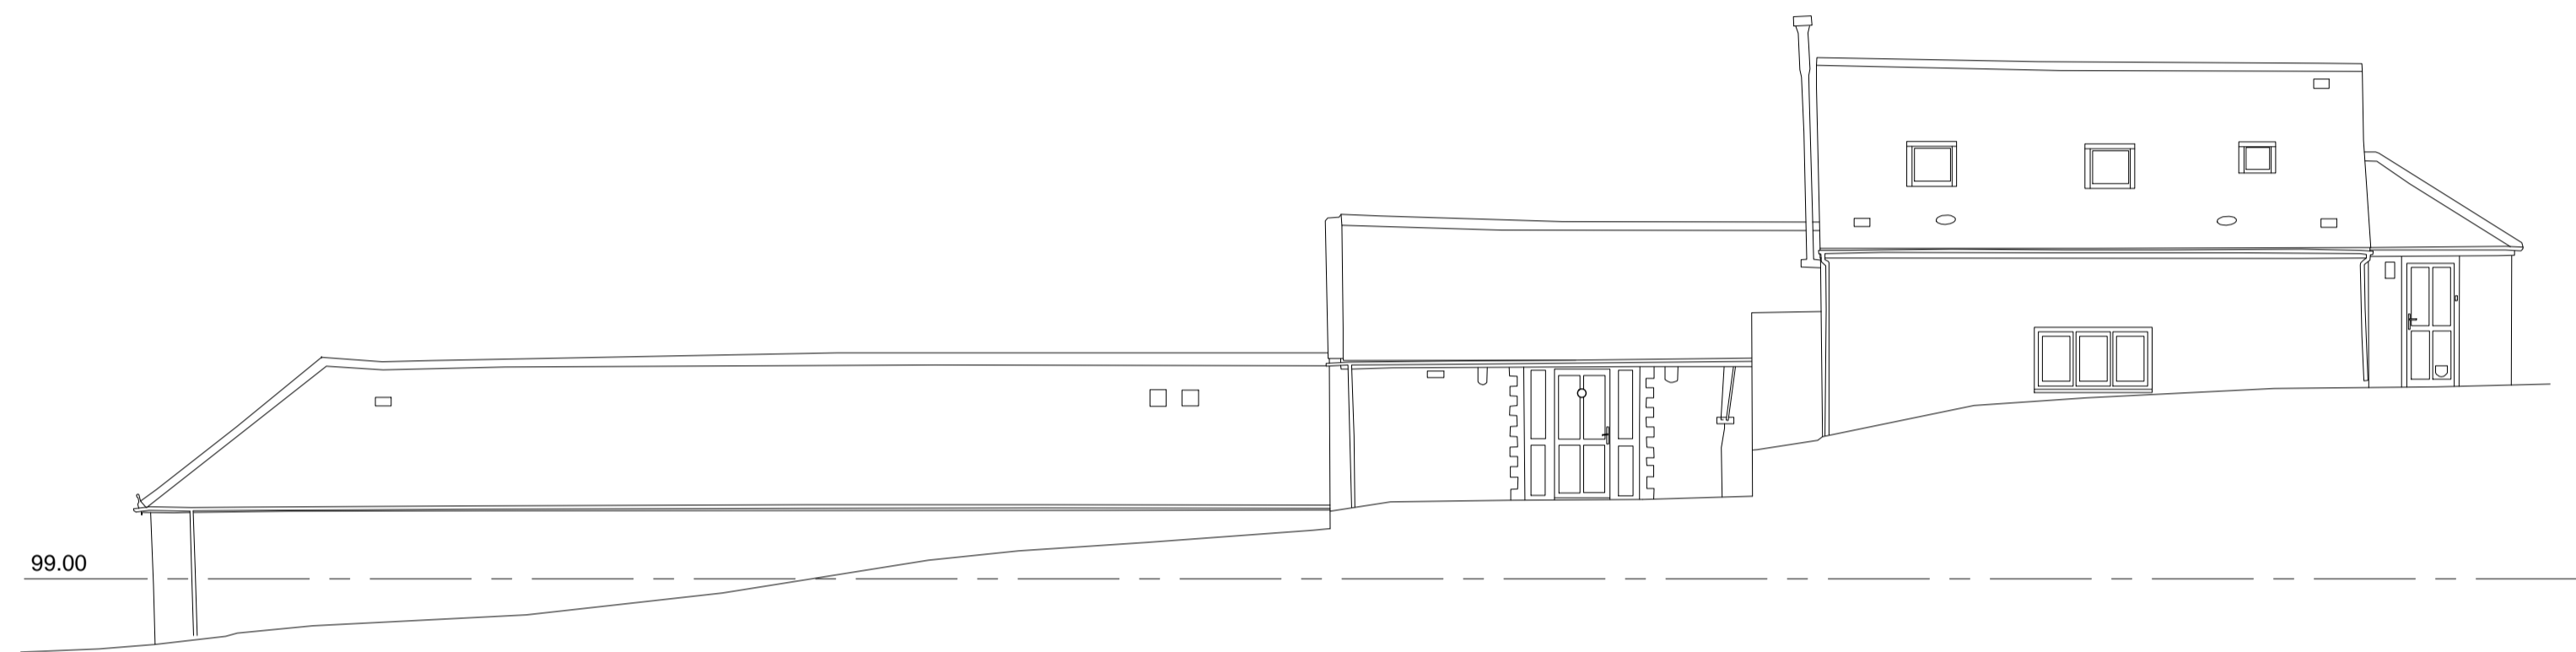


EAST ELEVATION D

SCALE 1:100

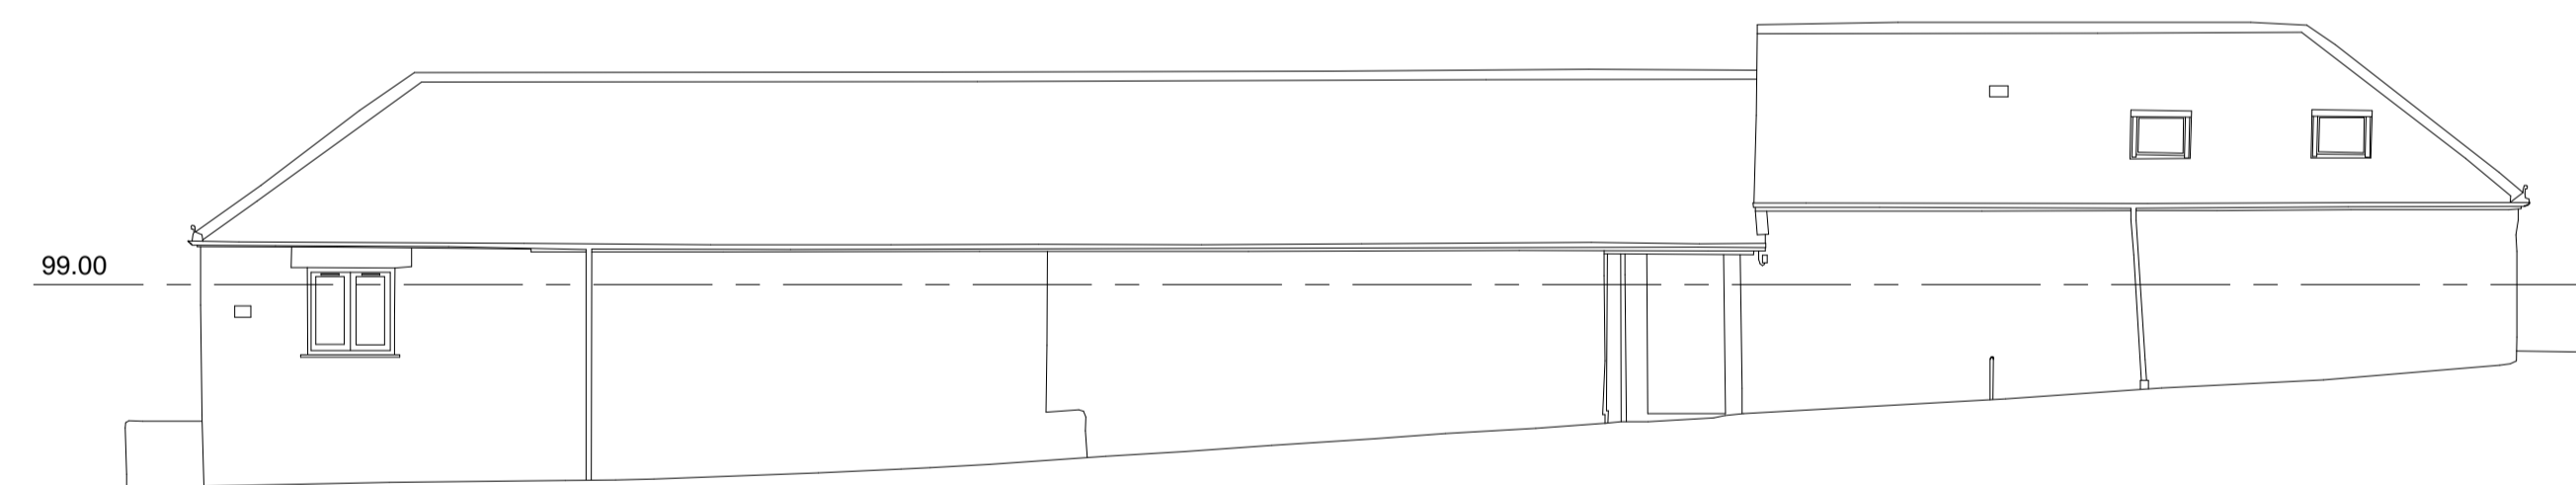


SOUTH ELEVATION C

SCALE 1:100

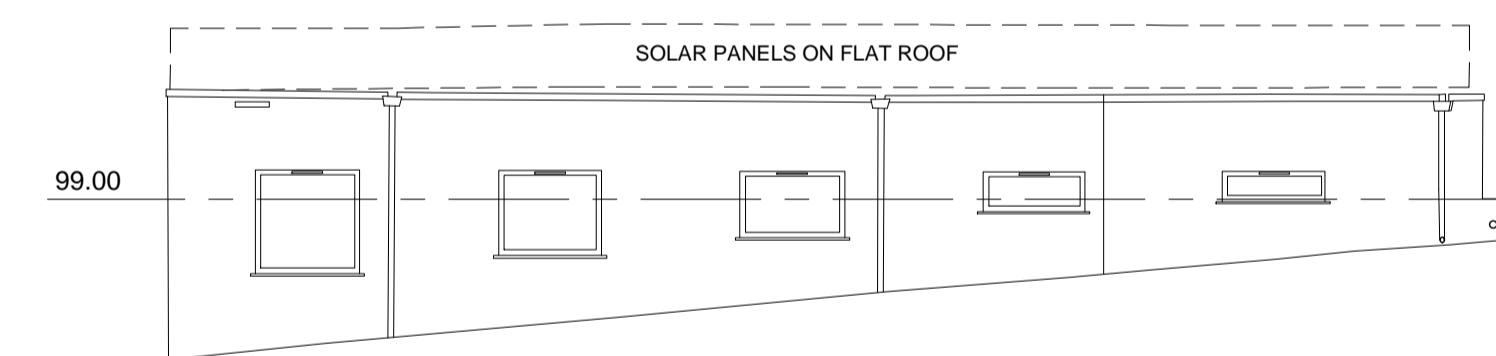


SOUTH ELEVATION H

SCALE 1:100

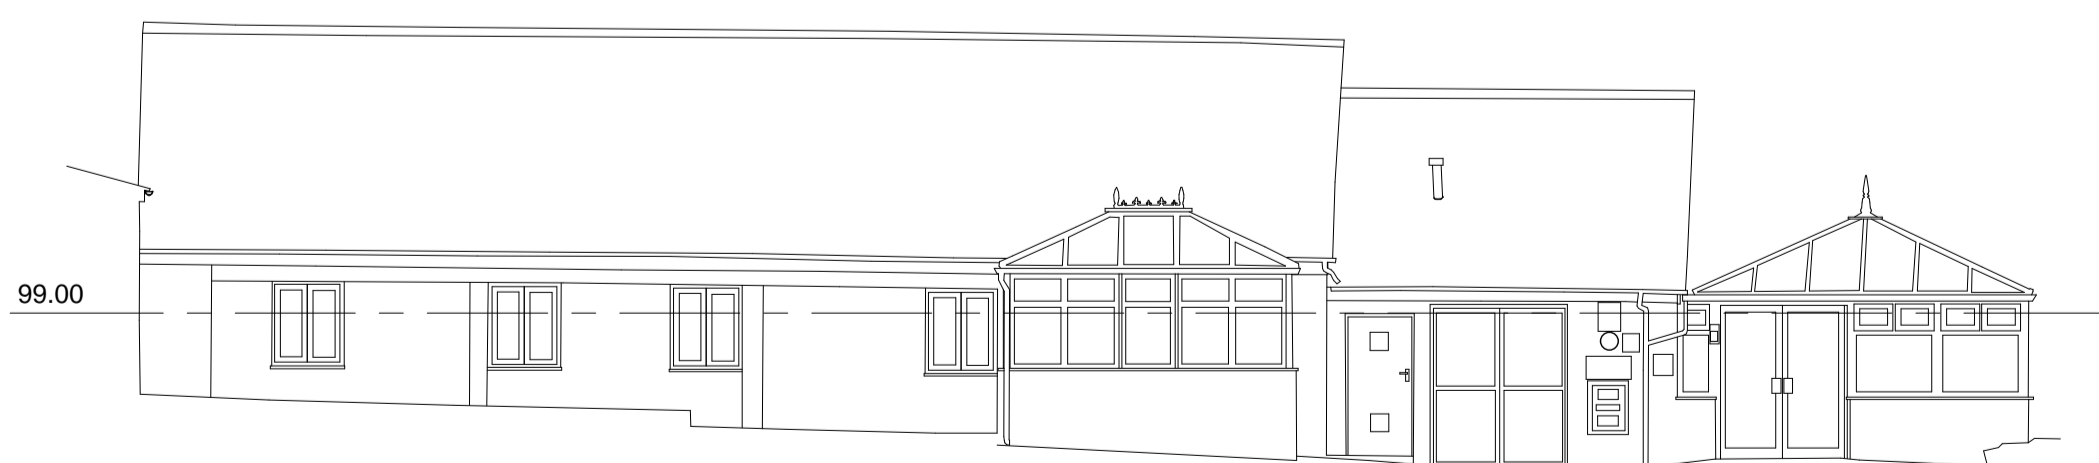

NORTH ELEVATION E

SCALE 1:100

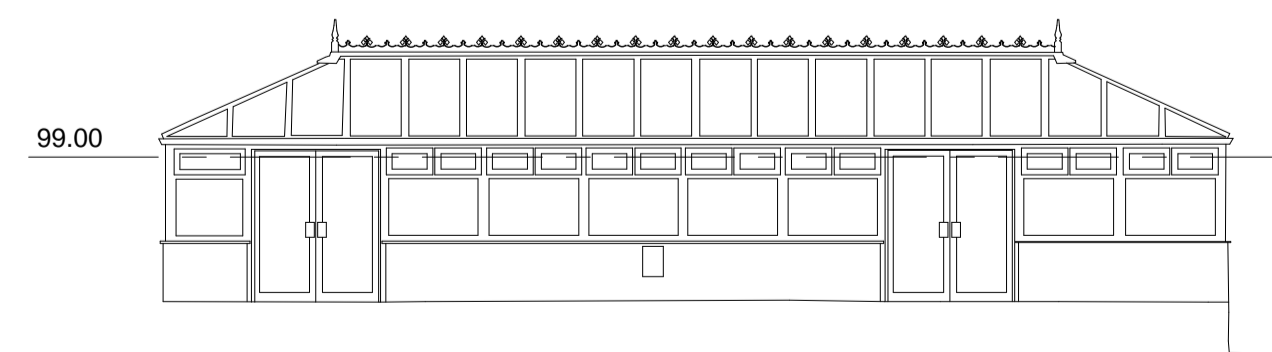


WEST ELEVATION F

SCALE 1:100



SOUTH ELEVATION G

SCALE 1:100

| REV | DESCRIPTION | DATE |
|-------------------------|-------------|---|
| AMENDMENTS | | |
| CLIENT | |  G.I.A. LTD, Foxcote Park, Common Road, Dunnington, York, YO19 5RZ. T 01904 481 486 F 01904 486 738 design@gia.co.uk www.gia.co.uk INCORPORATED IN ENGLAND REG. NO. 2784136 |
| WATERSIDE HOLIDAY PARKS | | |
| JOB | | TREGOAD HOLIDAY PARK PROPOSED INDOOR SWIMMING POOL |
| SOUTH ELEVATION C | | |
| DRAWING | | ELEVATIONS AS EXISTING |
| SOUTH ELEVATION G | | |
| JOB NO. | 2944-04 | DRAWING NO. |
| | | 03 |
| SCALE | | |
| 1:100 & 1:500 @ A1 | | |
| DRAWN BY | | DATE |
| NAS | | OCT 2022 |