




EXISTING GROUND FLOOR PLAN

Jefferies Road

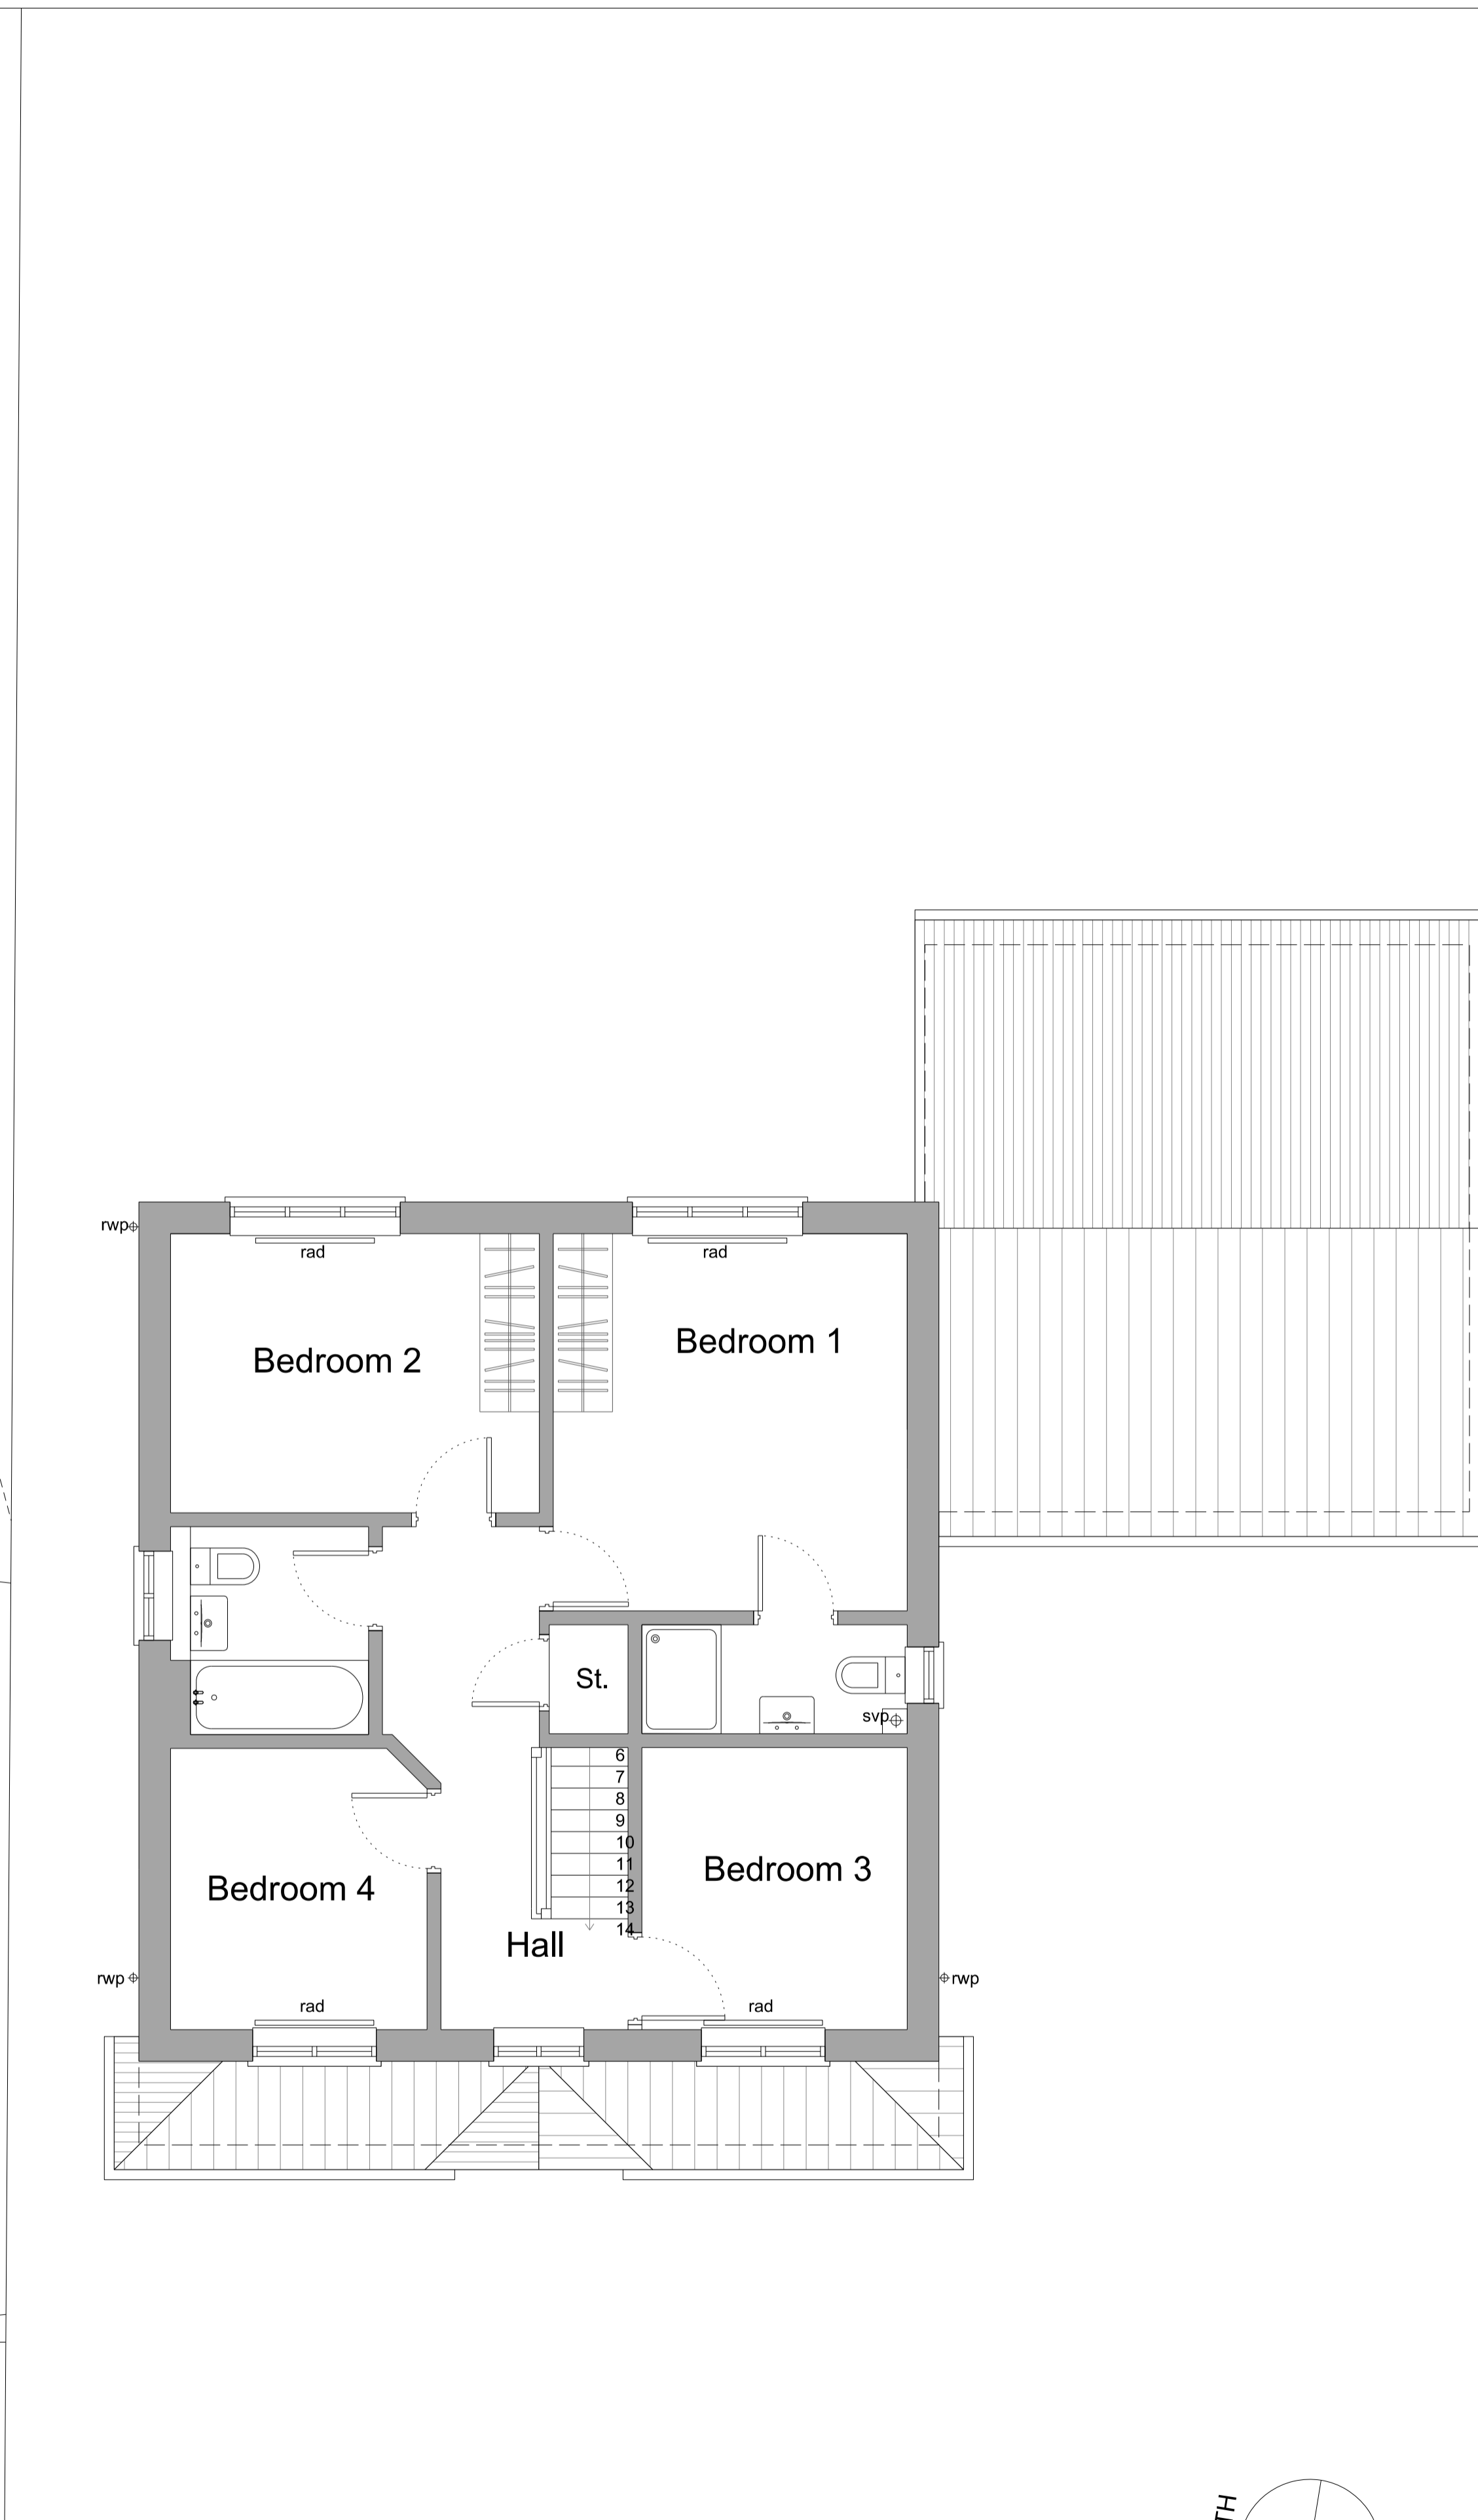

EXISTING FIRST FLOOR PLAN

SCALE 1:100 @A3

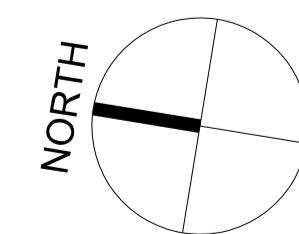 

8, Jefferies Road

8, JEFFERIES ROAD
STONE, BUCKS, HP17 8PN

EXISTING FLOOR PLANS

1:100@A3	AUG '23	OWNER	APPROVED
WES/	02	-	-

BLACKWOOD ARCHITECTS

E. office@blackwood-architects.co.uk
T. 01296 399559

3 Carrera House
Merlin Centre
Gatehouse Close
Aylesbury HP19 8DP