



NOTES:  
 Do Not Scale.  
 Report all discrepancies, errors and omissions.  
 Verify all dimensions on site before commencing any work on site or preparing shop drawings.  
 All materials, components and workmanship are to comply with the relevant British Standards, Codes of Practice, and appropriate manufacturers recommendations that from time to time shall apply.  
 For all specialist work, see relevant drawings.  
 This drawing and design are copyright of BWW Architects.

Rev	Date	Description
-----	------	-------------

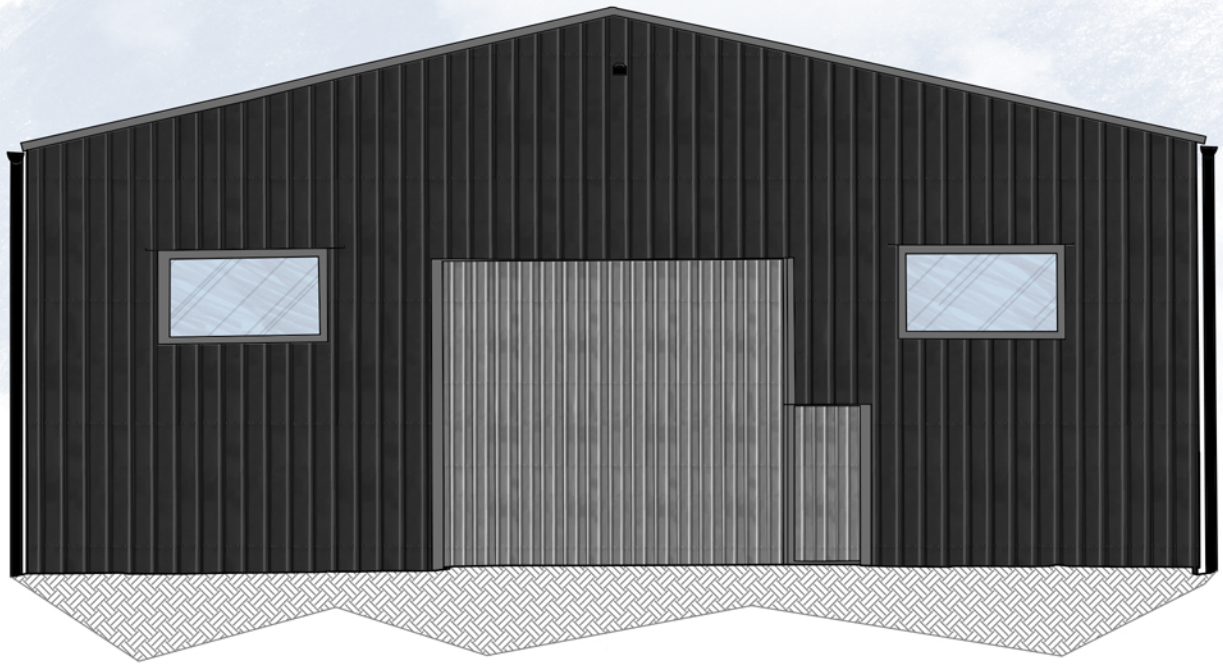

**Proposed Front Elevation**  
 Scale 1:100 @ A3

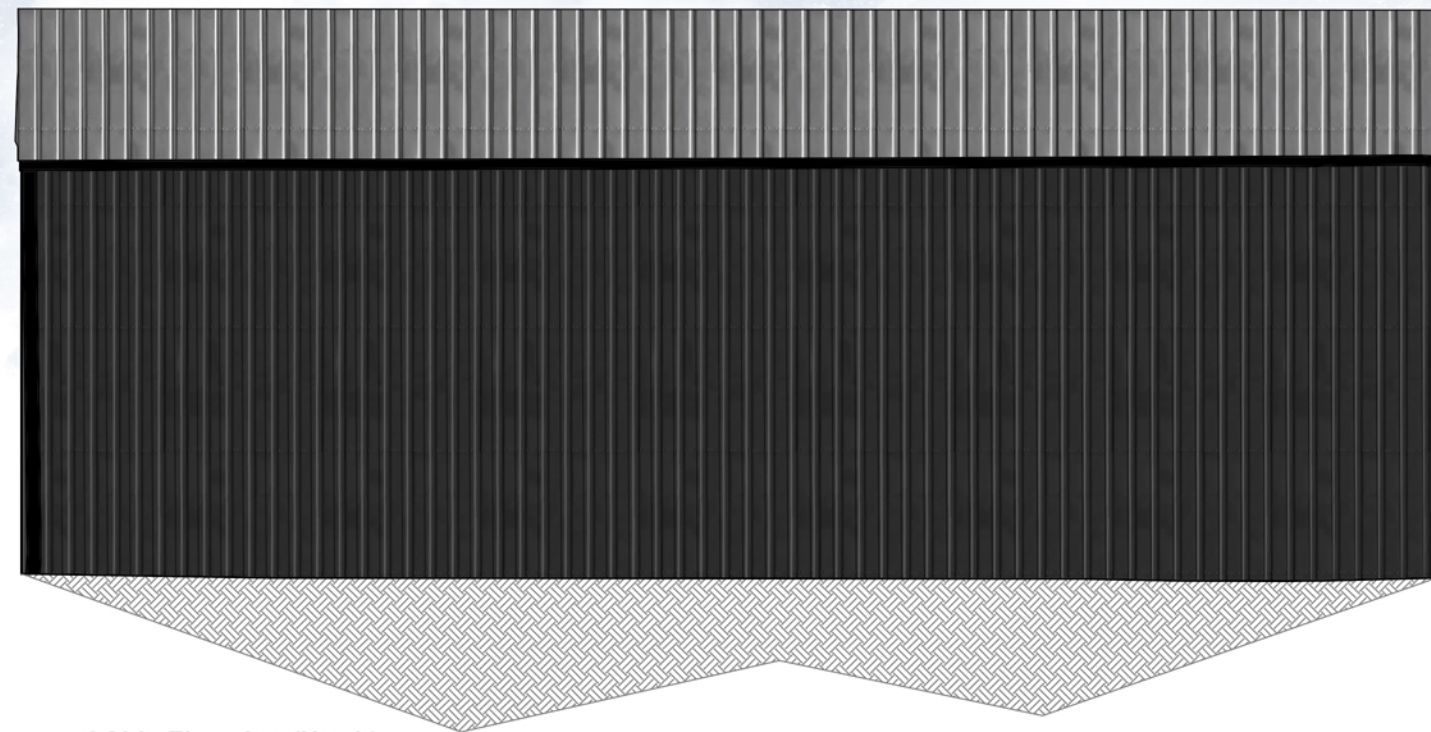

**Proposed Side Elevation (North)**  
 Scale 1:100 @ A3

# PLANNING

Project Title  
**Proposed Barn Conversion at  
 Minnis Farm  
 Worth  
 Deal  
 Kent  
 CT14 0DQ**

Drawing Description  
**Proposed Front & Side Elevations  
 Barn 1**

Scale  
 1:100@ A3  
 Date  
 June 2023  
 Drawn by  
 BW  
 Checked by  
 BW



92, Old Dover Road, Canterbury, Kent 07787763656

LIGHT - COLOUR - SCALE - TEXTURE

Drawing Number  
**0029C\_18**  
 Revision  
 -

