


NOTES:
 Do Not Scale.
 Report all discrepancies, errors and omissions.
 Verify all dimensions on site before commencing any work on site or preparing shop drawings.
 All materials, components and workmanship are to comply with the relevant British Standards, Codes of Practice, and appropriate manufacturers recommendations that from time to time shall apply.
 For all specialist work, see relevant drawings.
 This drawing and design are copyright of BWW Architects.

Rev	Date	Description
-----	------	-------------

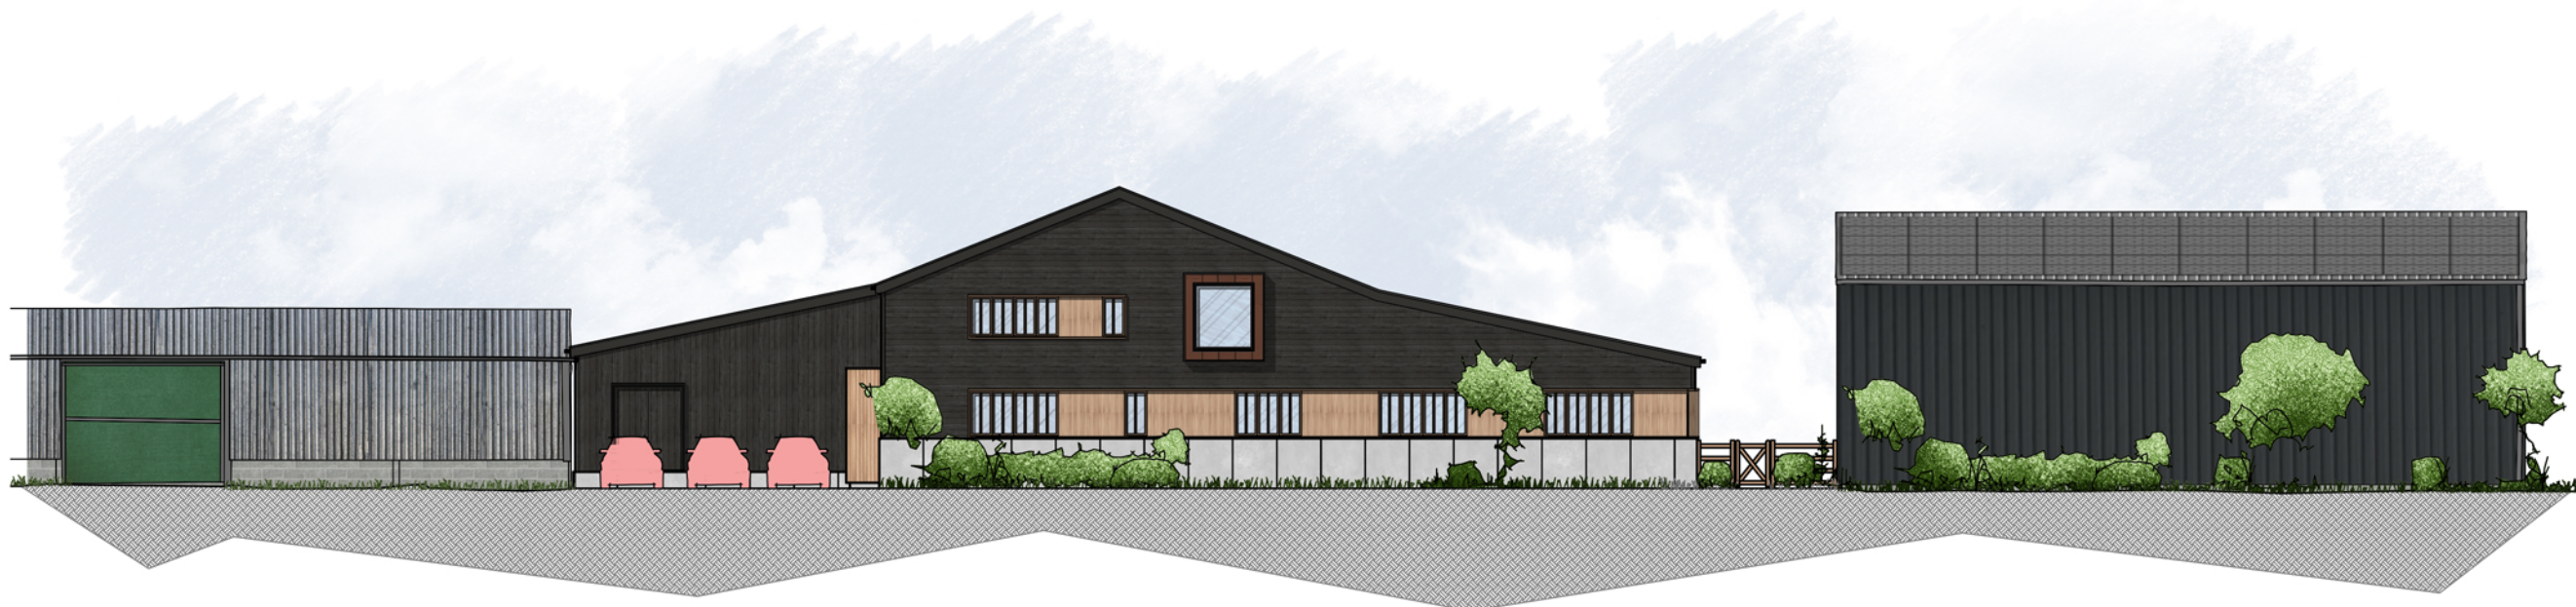

Proposed Rear Elevation
 Scale 1:200 @ A3



Proposed Side Elevation (South)
 Scale 1:200 @ A3

PLANNING

Project Title
**Proposed Barn Conversion at
 Minnis Farm
 Worth
 Deal
 Kent
 CT14 0DQ**

Drawing Description
Proposed Site Elevations

Scale
 1:200@ A3
 Date
 June 2023
 Drawn by
 BW
 Checked by
 BW



92, Old Dover Road, Canterbury, Kent 07787763656

LIGHT - COLOUR - SCALE - TEXTURE

Drawing Number
0029C_17
 Revision
 -

