


NOTES:  
 Do Not Scale.  
 Report all discrepancies, errors and omissions.  
 Verify all dimensions on site before commencing any work on site or preparing shop drawings.  
 All materials, components and workmanship are to comply with the relevant British Standards, Codes of Practice, and appropriate manufacturers recommendations that from time to time shall apply.  
 For all specialist work, see relevant drawings.  
 This drawing and design are copyright of BWW Architects.

Rev	Date	Description
-----	------	-------------

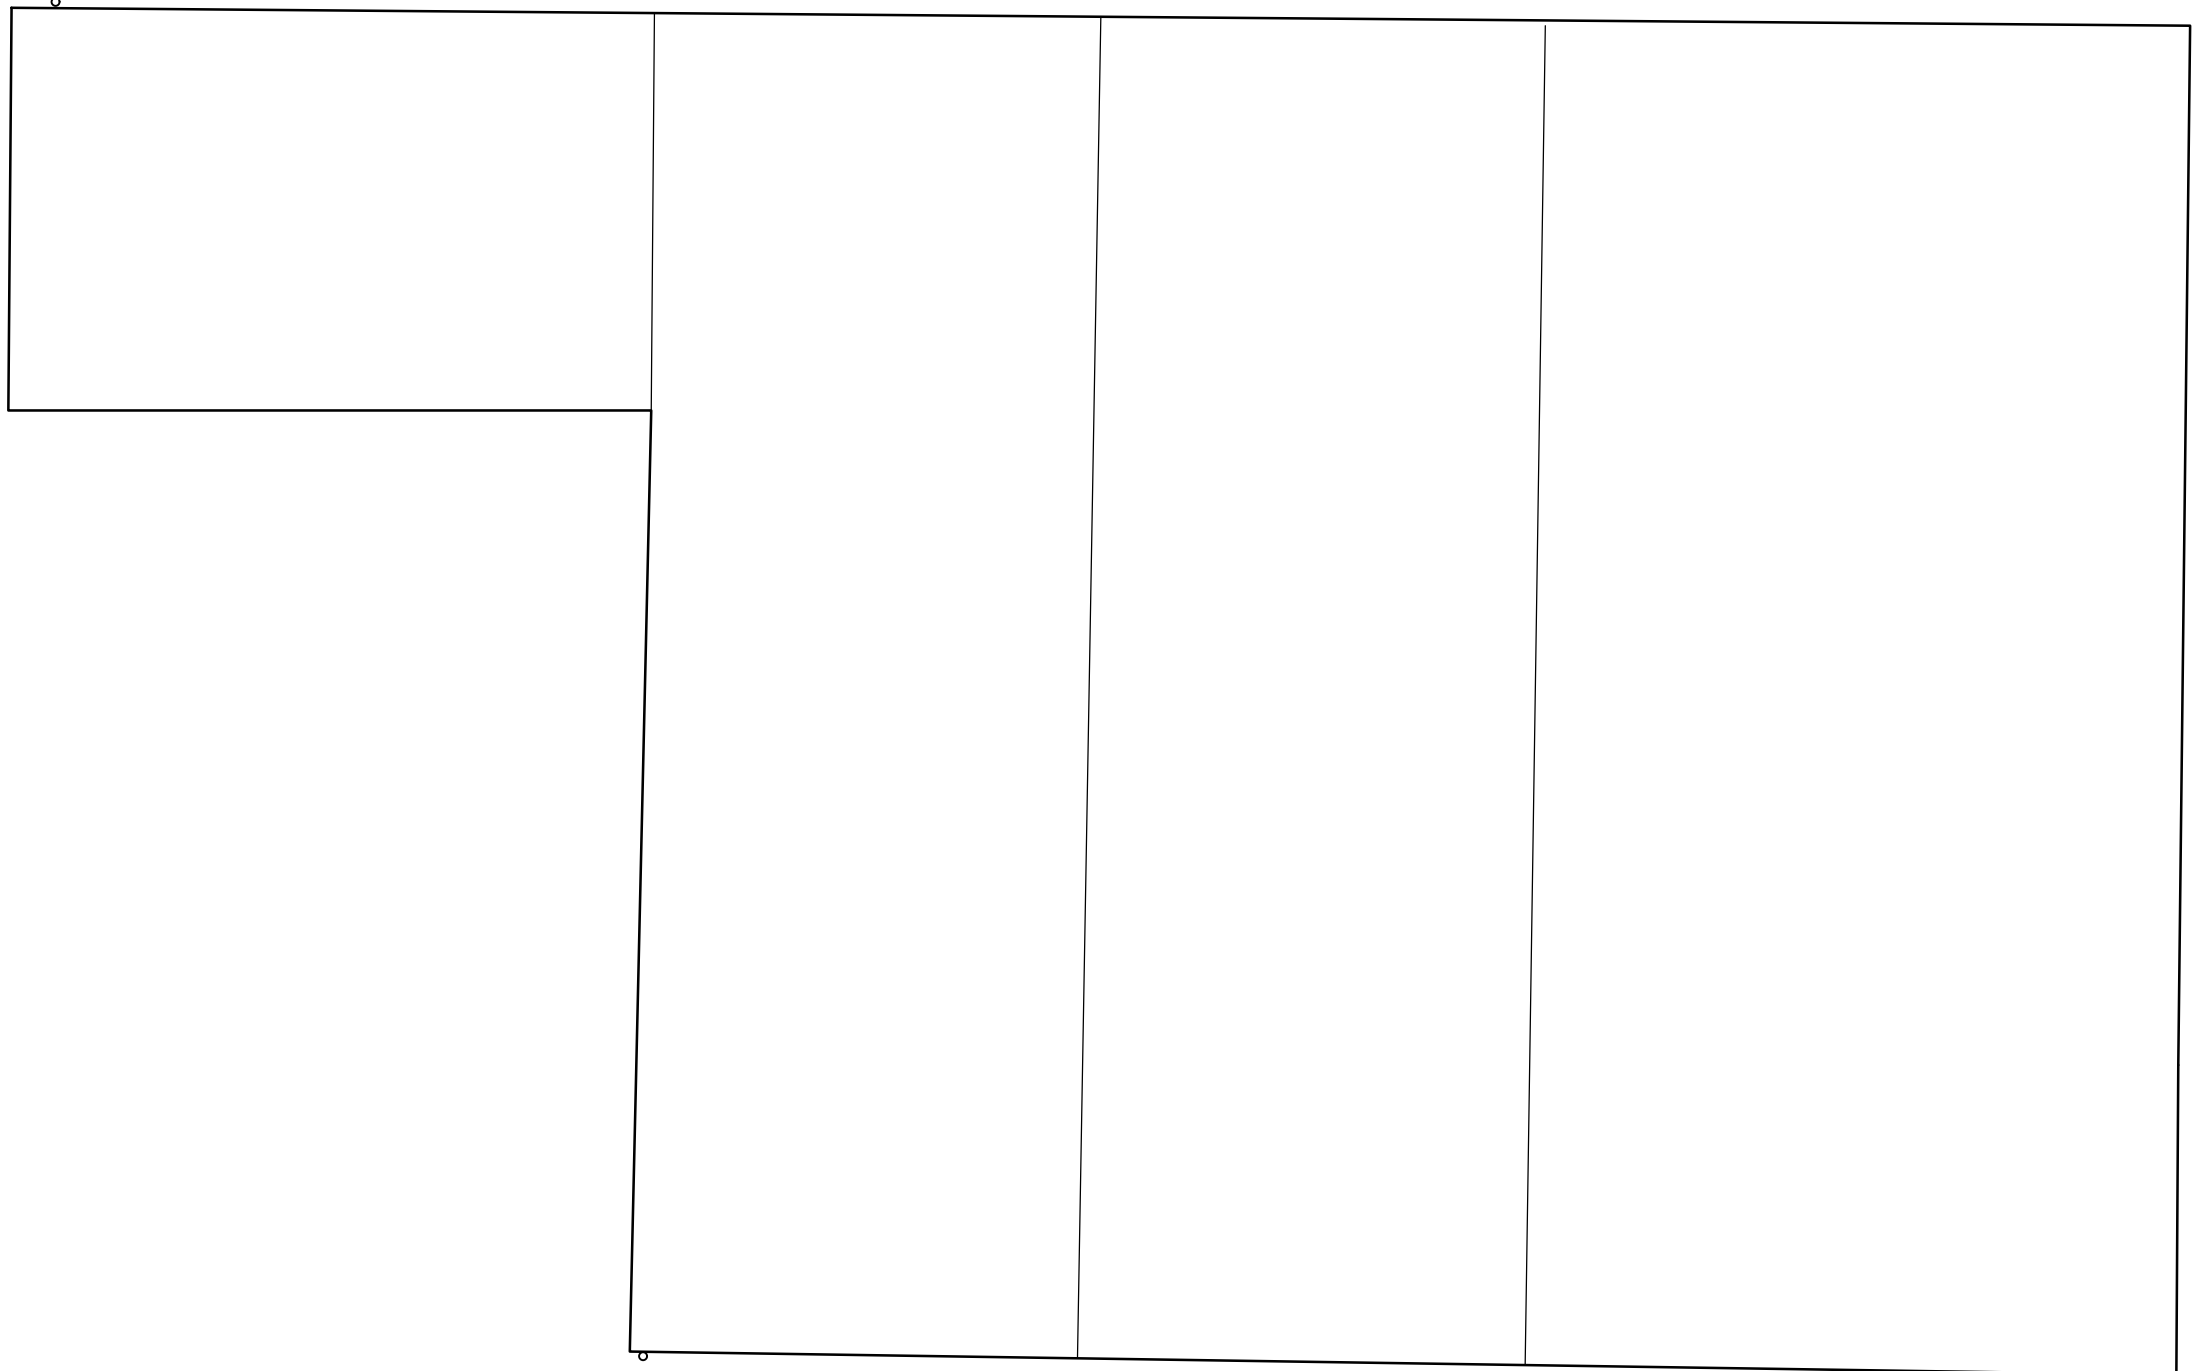

# PLANNING

Project Title  
**Proposed Barn Conversion at  
 Minnis Farm  
 Worth  
 Deal  
 Kent  
 CT14 0DQ**

Drawing Description  
**Existing Roof Plan  
 Barn 2**

Scale <b>1:100@ A3</b>	Drawn by <b>BW</b>
Date <b>August 2023</b>	Checked by <b>BW</b>



92, Old Dover Road, Canterbury, Kent 07787763656

LIGHT - COLOUR - SCALE - TEXTURE

Drawing Number <b>0029C_46</b>	Revision <b>-</b>
-----------------------------------	----------------------

**Existing Roof Plan**  
 Scale 1:100 @ A3

