





Ground Floor

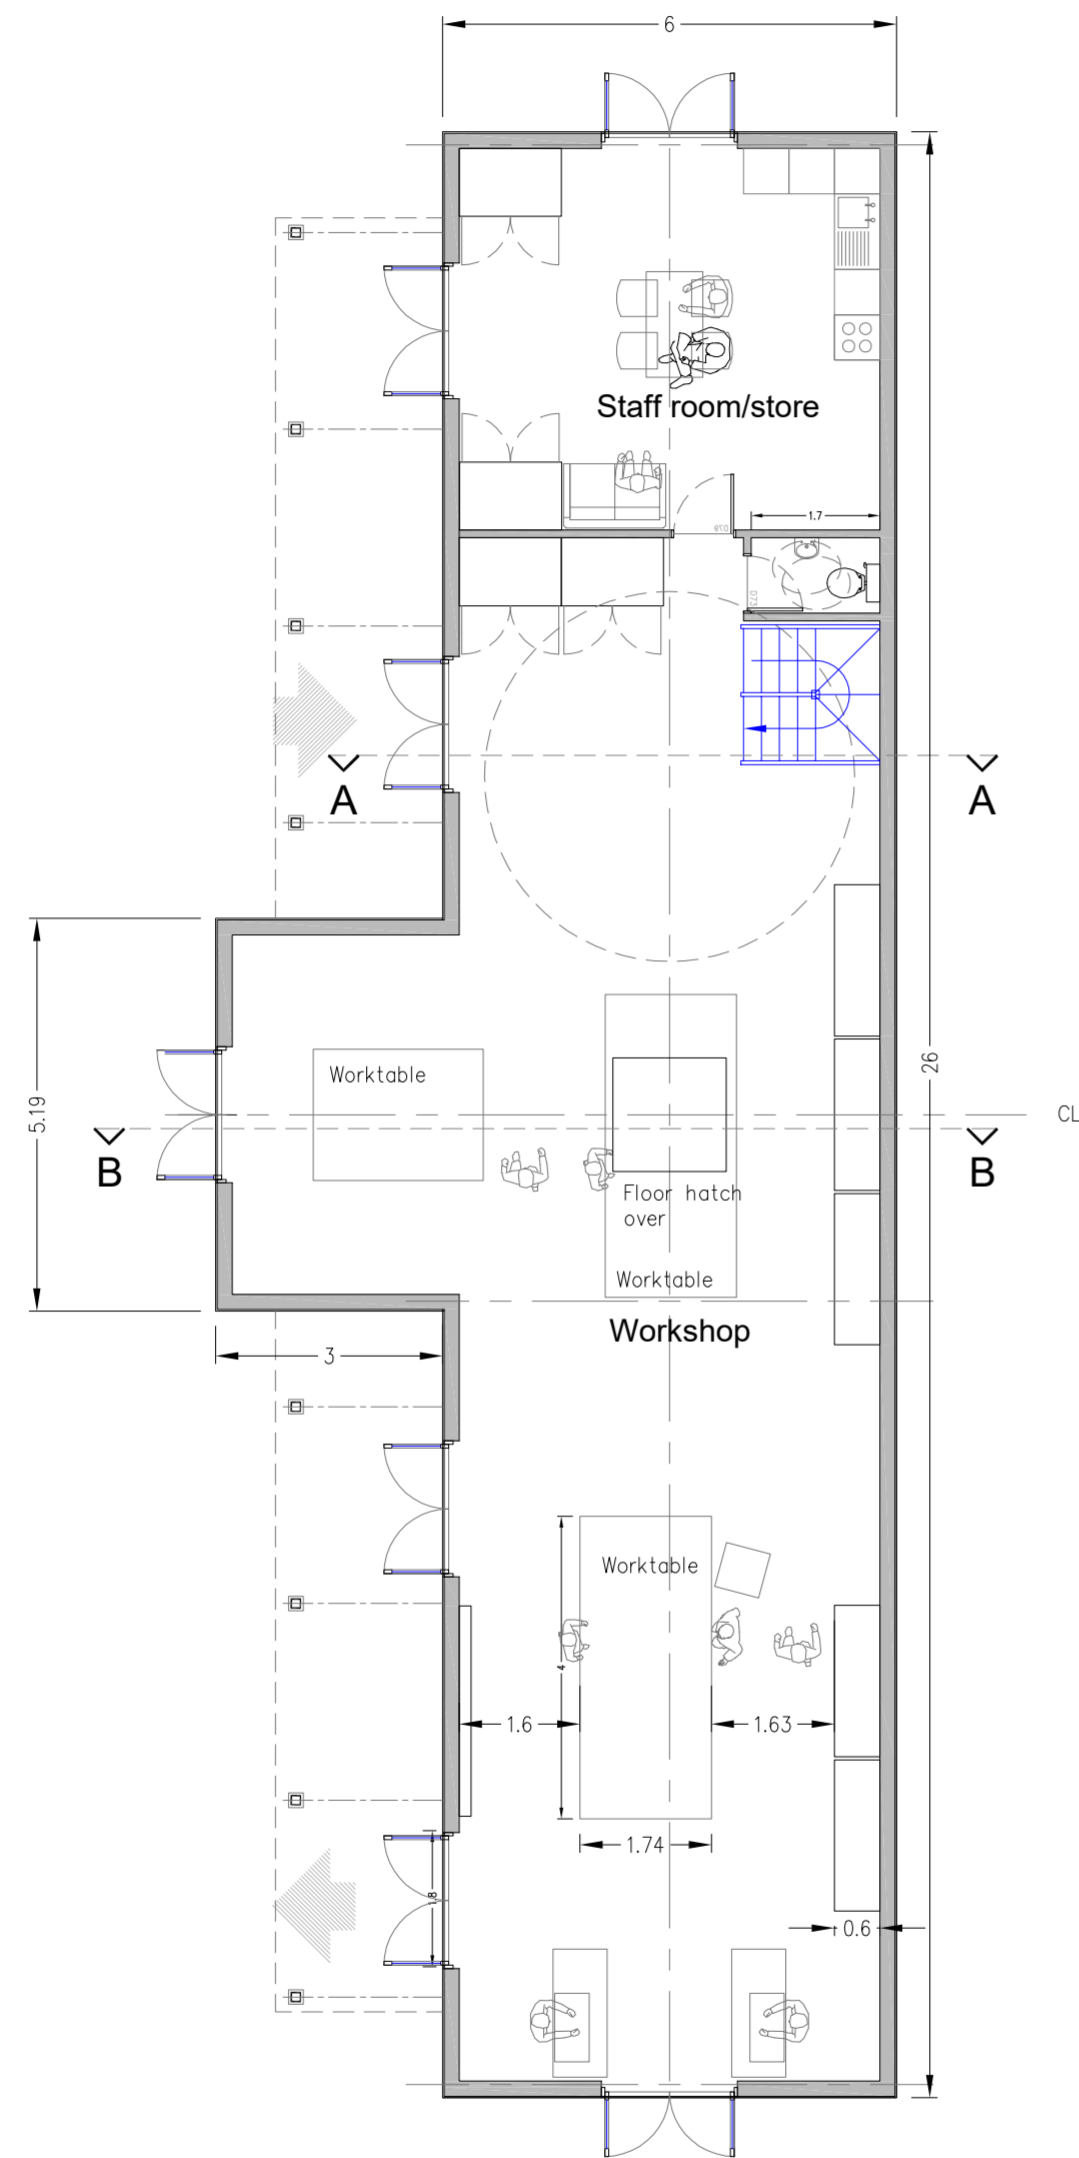

First Floor

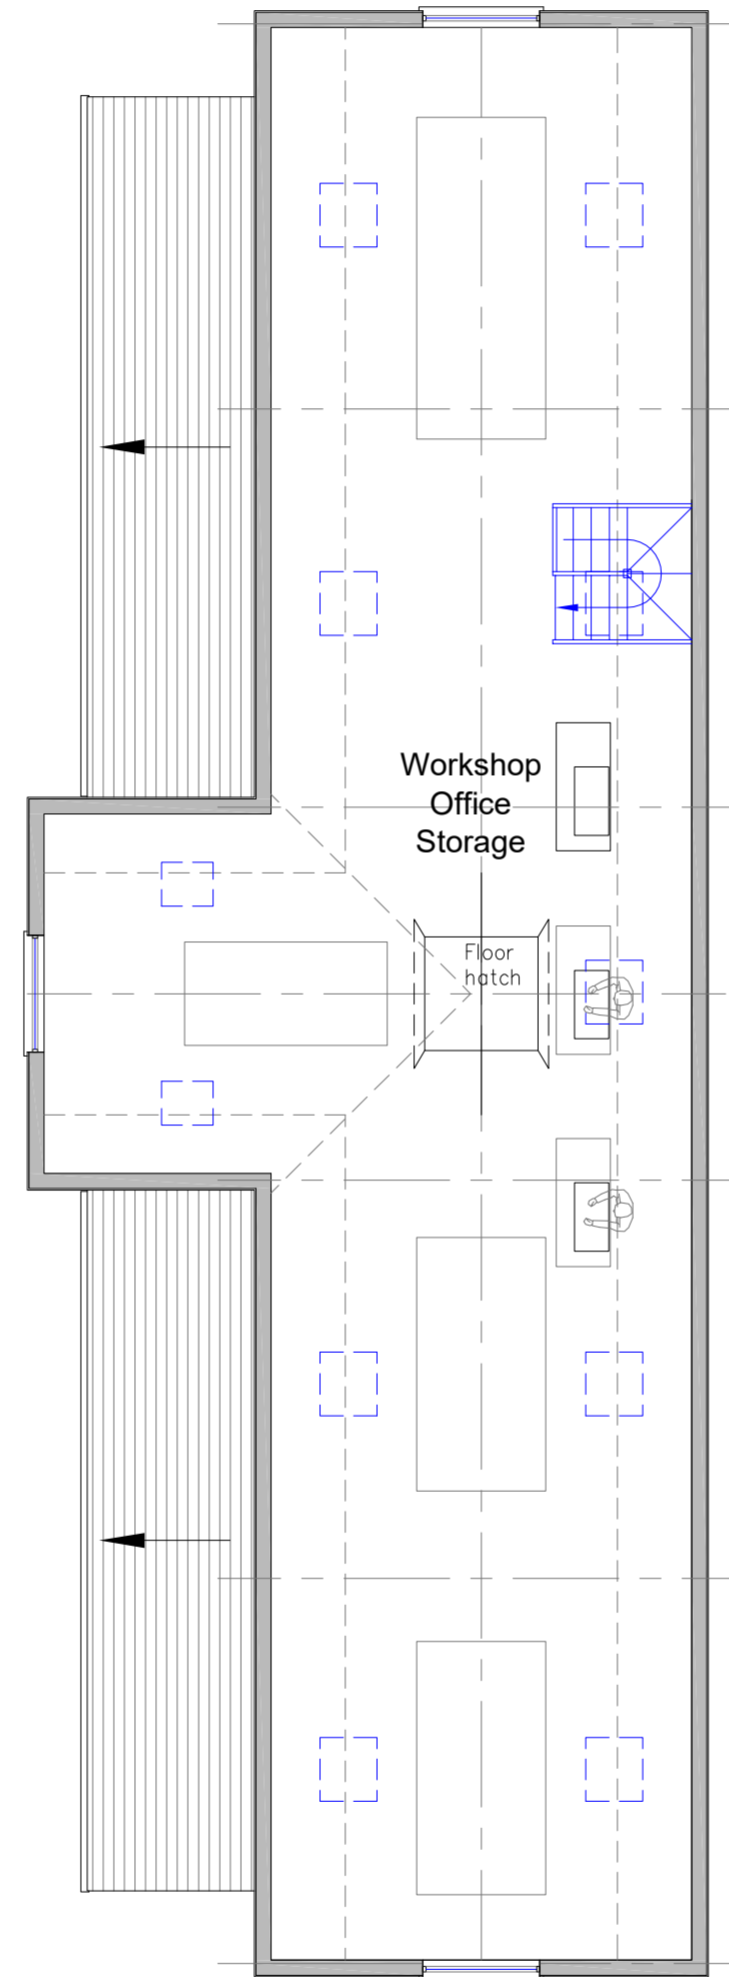

Roof Plan

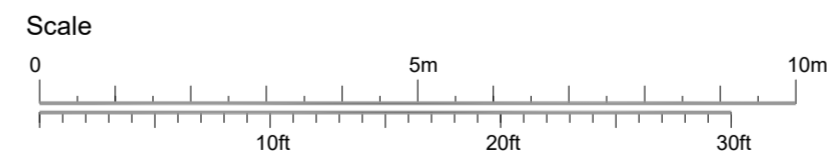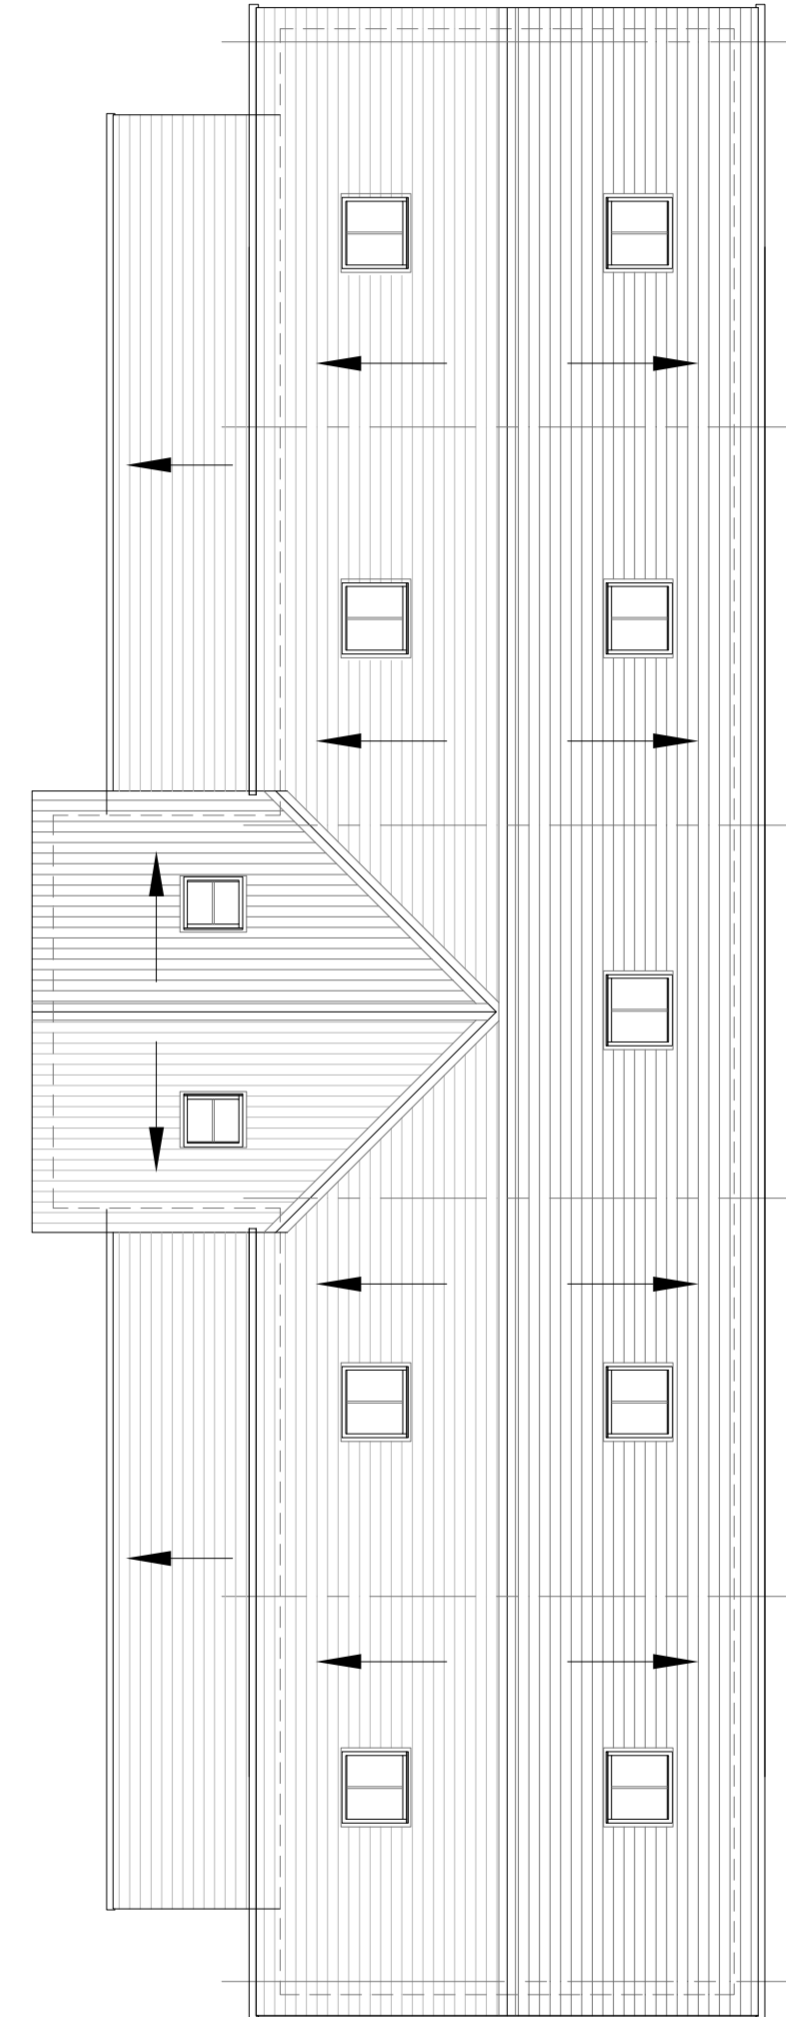

- NOTES:
1. Do not scale this drawing.
 2. Contractor to check all dimensions on site and report any errors before commencing construction.
 3. This drawing to be read in conjunction with all other relevant drawings and specifications.

Title: Floor + Roof Plans			New Barn Farm Chedworth GL54 4NG
Drg. No.: NBF 1-4	Filename: NBF-1	Scale: 1:100@A2	
Issued for: Planning	Date: 27.06.23	Client: Lucy Lane Fox Ltd	
Drawn by: Charles Board	Journeyman Draughting + Design 33 Lyeefield Rd. West Cheltenham Glos GL53 9F7 T: 01242 524206 M: 07811 739727 E: charlesboard@hotmail.co.uk		