



South Elevation

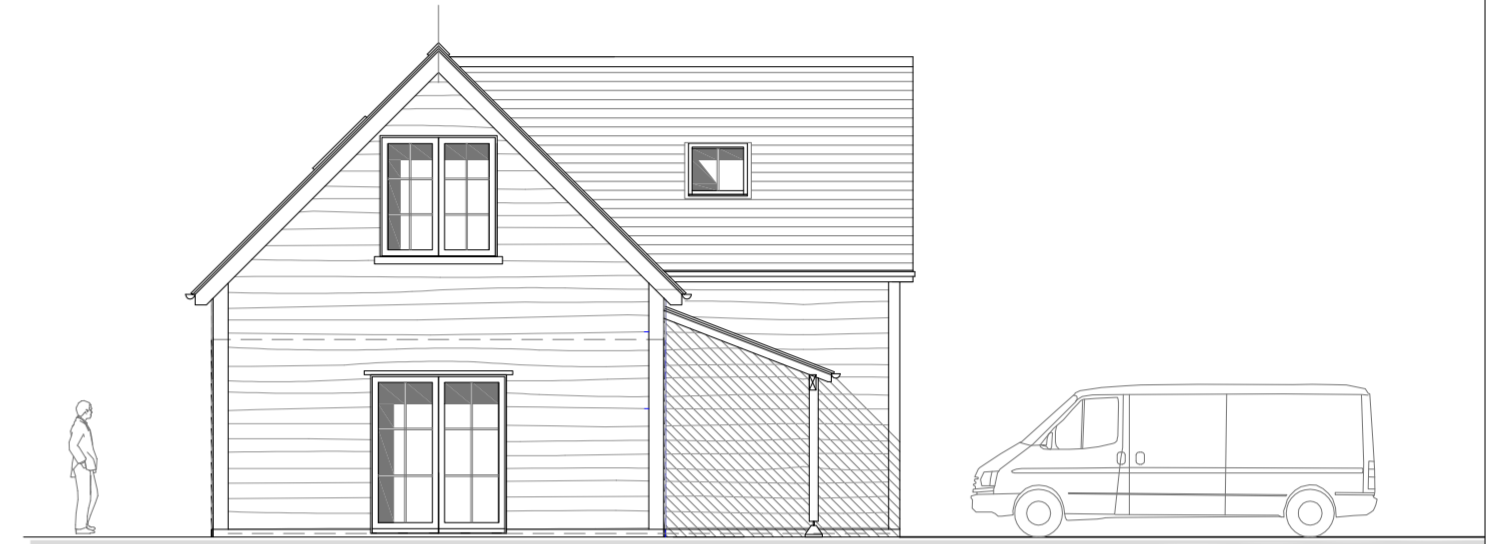


West Elevation

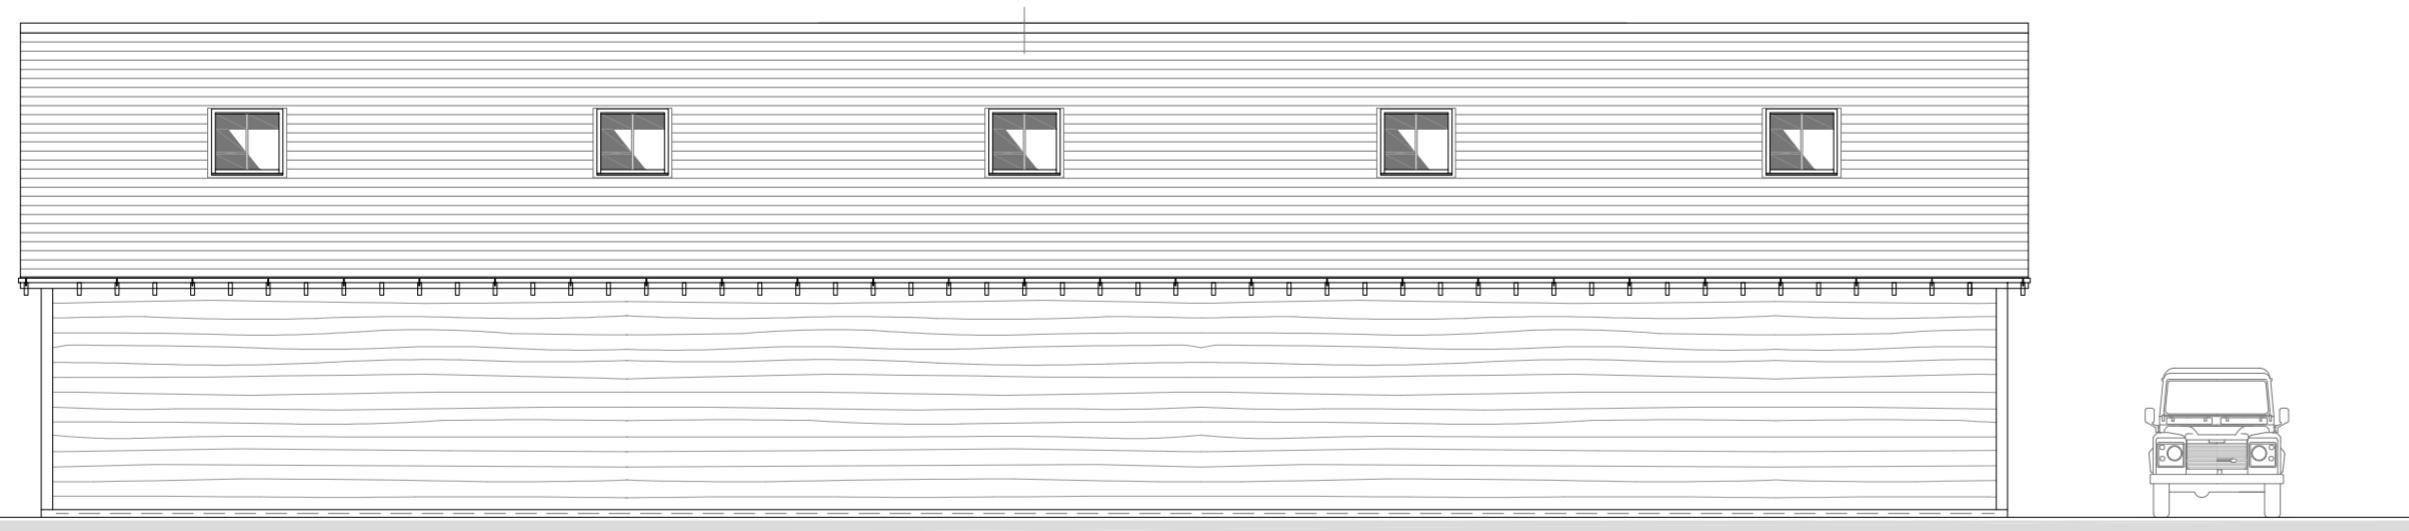

North Elevation



East Elevation

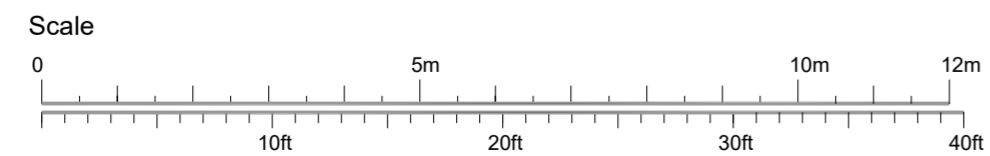

Title: Elevations			New Barn Farm Chedworth GL54 4NG
Drg. No.: NBF 1-5	Filename: NBF-1	Scale: 1:100@A2	
Issued for: Planning	Date: 27.06.23	Client: Lucy Lane Fox Ltd	
Drawn by: Charles Board	Journeyman Draughting + Design 33 Lyeifield Rd. West Cheltenham Glos. GL53 9F7 T: 01242 524206 M: 07811 739727 E: charlesboard@hotmail.co.uk		