



GROUND FLOOR PLAN

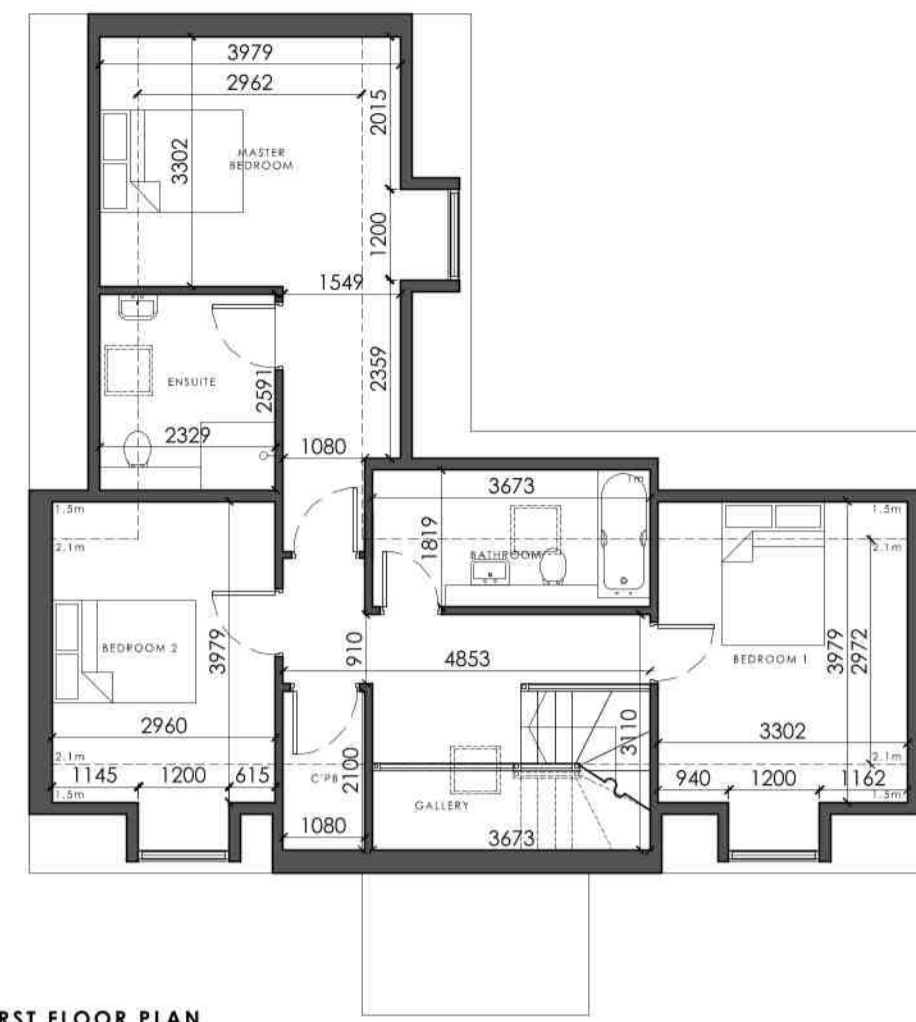

FIRST FLOOR PLAN

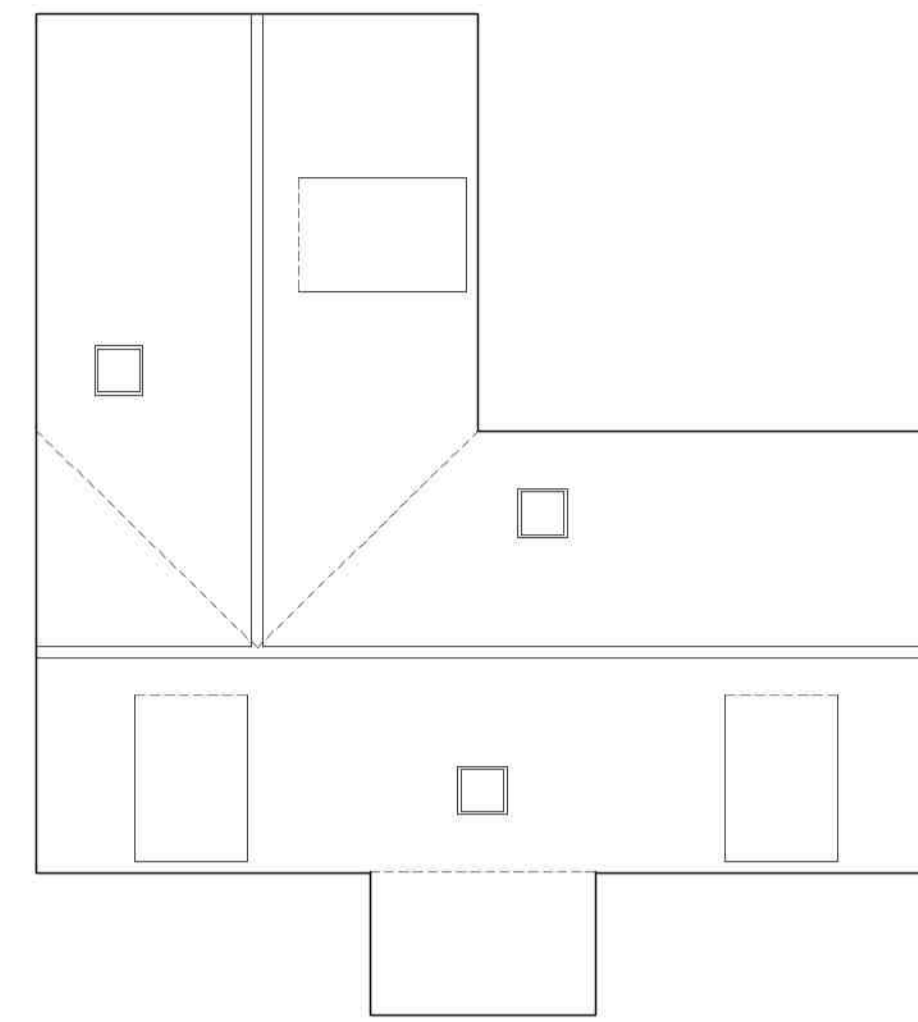


PROPOSED PLANS
Scale 1:100



FRONT ELEVATION



SIDE ELEVATION

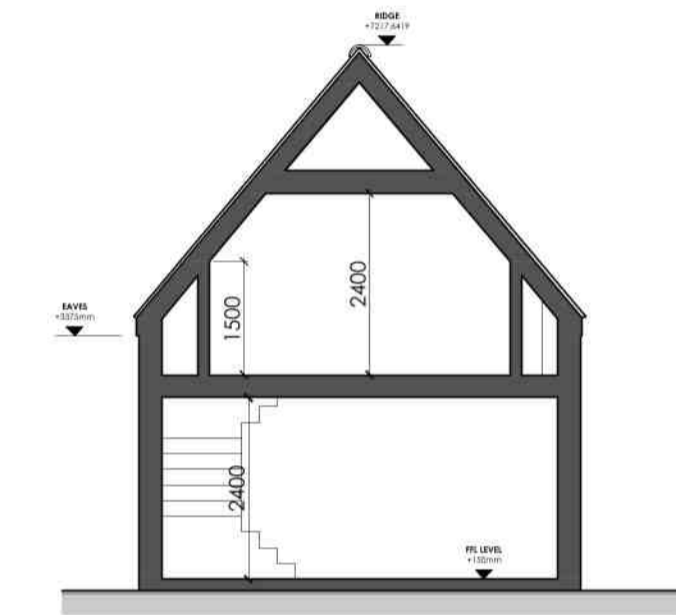

SECTION

PROPOSED SECTIONS
Scale 1:100




REAR ELEVATION




SIDE ELEVATION


PROPOSED ELEVATIONS
Scale 1:100

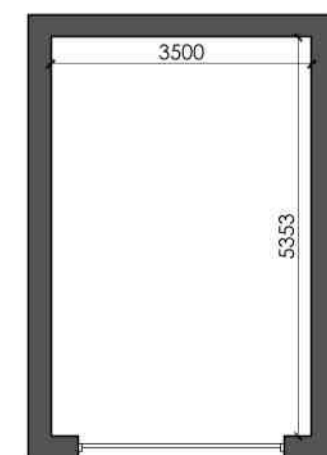


PROPOSED PLANS
Scale 1:100

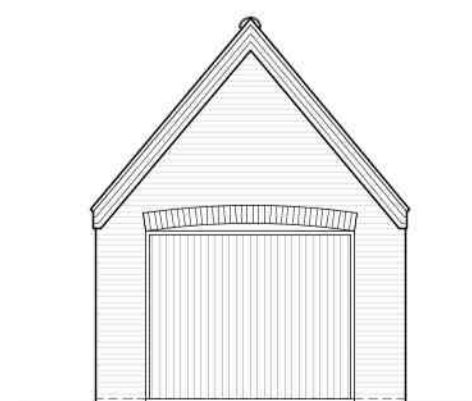


FRONT ELEVATION

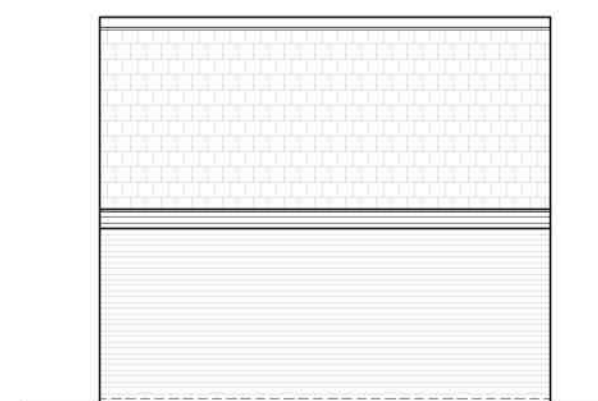

SIDE ELEVATION

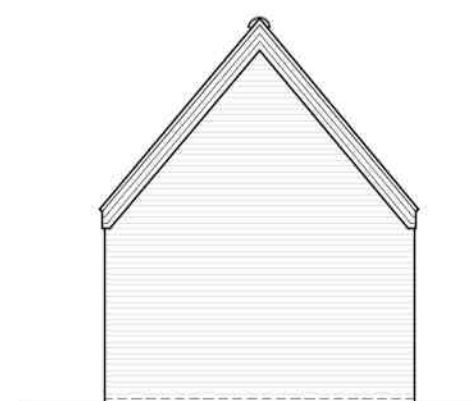


REAR ELEVATION

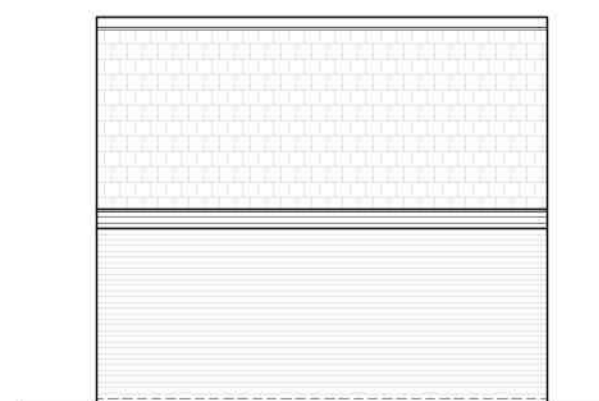

SIDE ELEVATION

PROPOSED ELEVATIONS
Scale 1:100

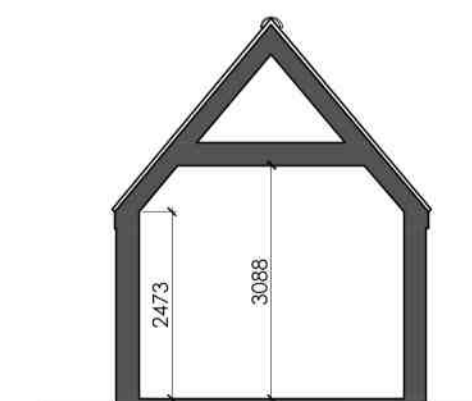

SECTION

PROPOSED SECTIONS
Scale 1:100

DRAWING ISSUES AND REVISIONS
Lincx Design Consultancy | 12 Vickers Lane | South
| Scaeville | LN11 9PZ
T | 01507 611155 E | admin@lincxdesignconsultancy.co.uk



PROJECT Proposed Dwelling
Emlea Farm
Horncastle
DATE August 2023
TITLE Proposed Dwelling
Plot 4 & Garage
SCALE 1:100
ORIGINAL SIZE A1 (Landscape)
DRAWING NUMBER LDC4092-PL-10

This drawing is the copyright of Lincx Design Consultancy and must not be reproduced without written consent. The contractor is responsible for taking and checking all dimensions on site prior to commencement and reporting back to the architectural consultant any discrepancies. All materials specified on this drawing are to be used in strict accordance with manufacturers' written instructions and current codes of practice.
All Details and Specification on this drawing and in relation to this specific project should be adhered to. If any deviations occur the contractor / client should inform the design consultant immediately as we cannot be held responsible for errors resulting from undeclared detail and specification changes.