


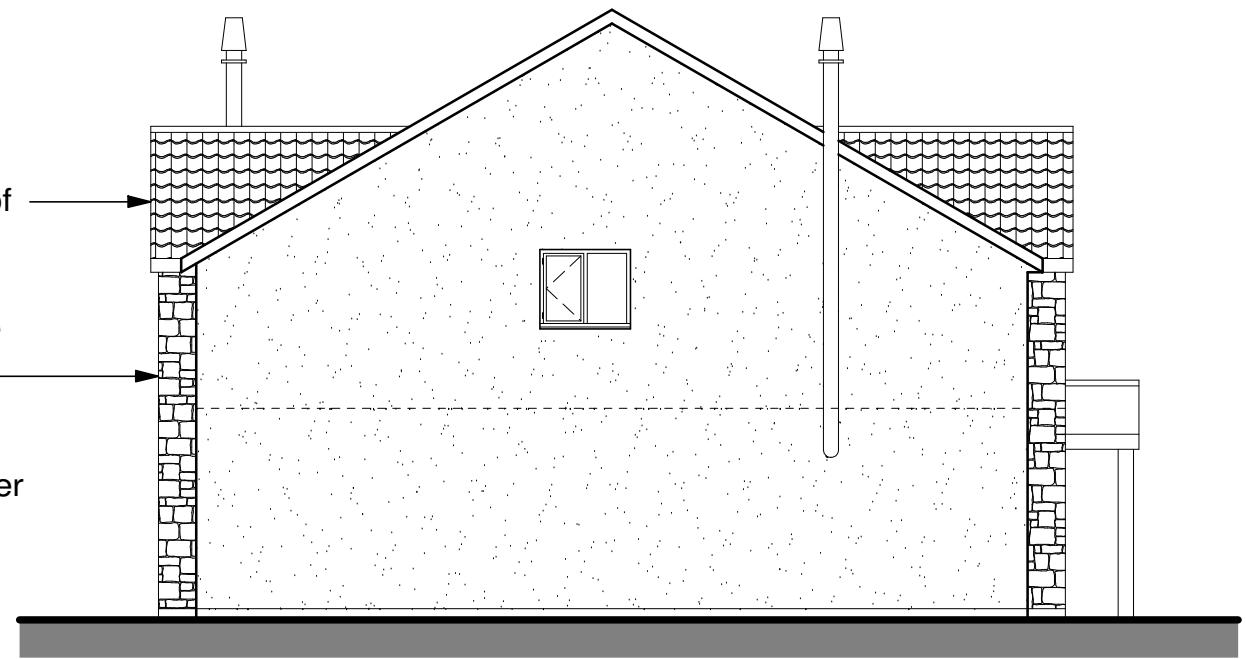


East Elevation 1:100



South Elevation 1:100



West Elevation 1:100

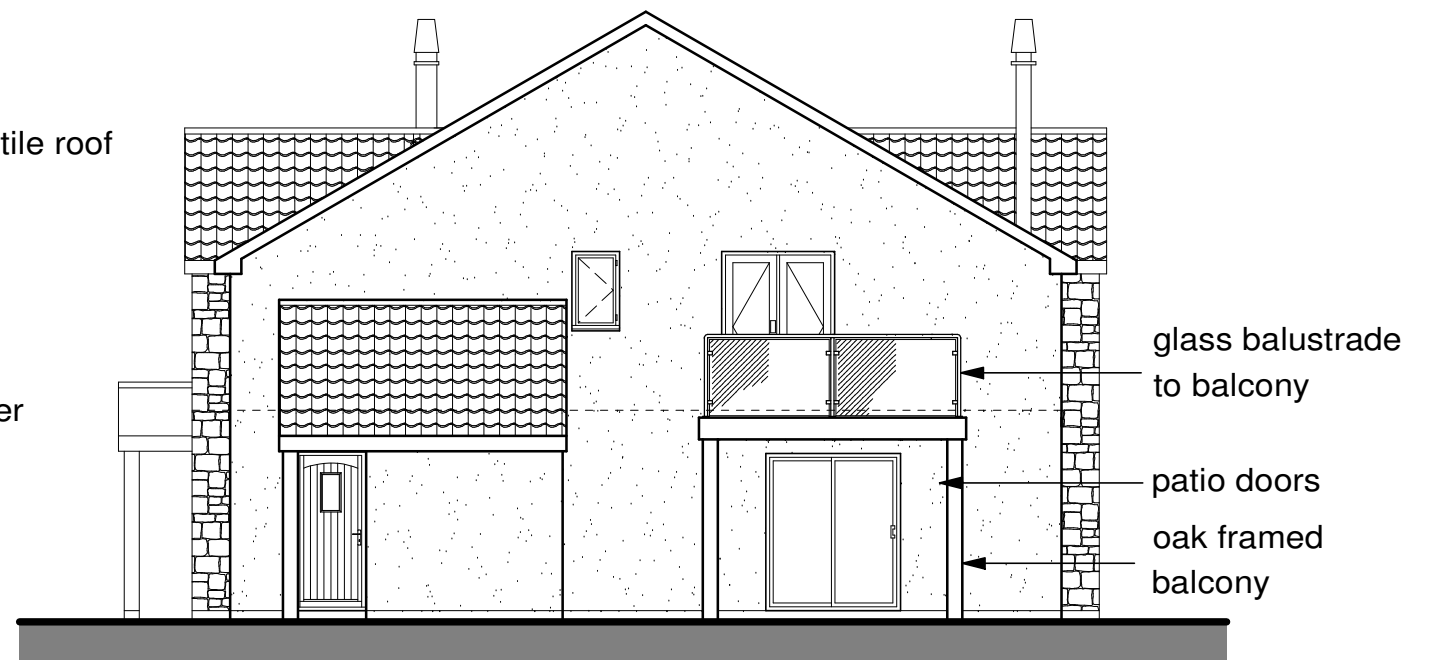



North Elevation 1:100

CLIENT:
Mr. & Mrs. M. BLEAKEN


PROJECT:
PROPOSED REPLACEMENT DWELLING
LANCE COTTAGE, INGLESTONE COMMON,
INGLESTONE, GLOS.

SCALE 1:100 @ A3

 



R & J CONSULTANTS
ARCHITECTURE & DESIGN



CIAT
CHARTERED PRACTICE

R & J Consultants Ltd -- Tel: 0117 9565289 -- Mob: 07775 870051
Email: richardhopkins@rjconsultants.co.uk
Website: www.rjconsultants.co.uk