




Side Elevation 1:50.

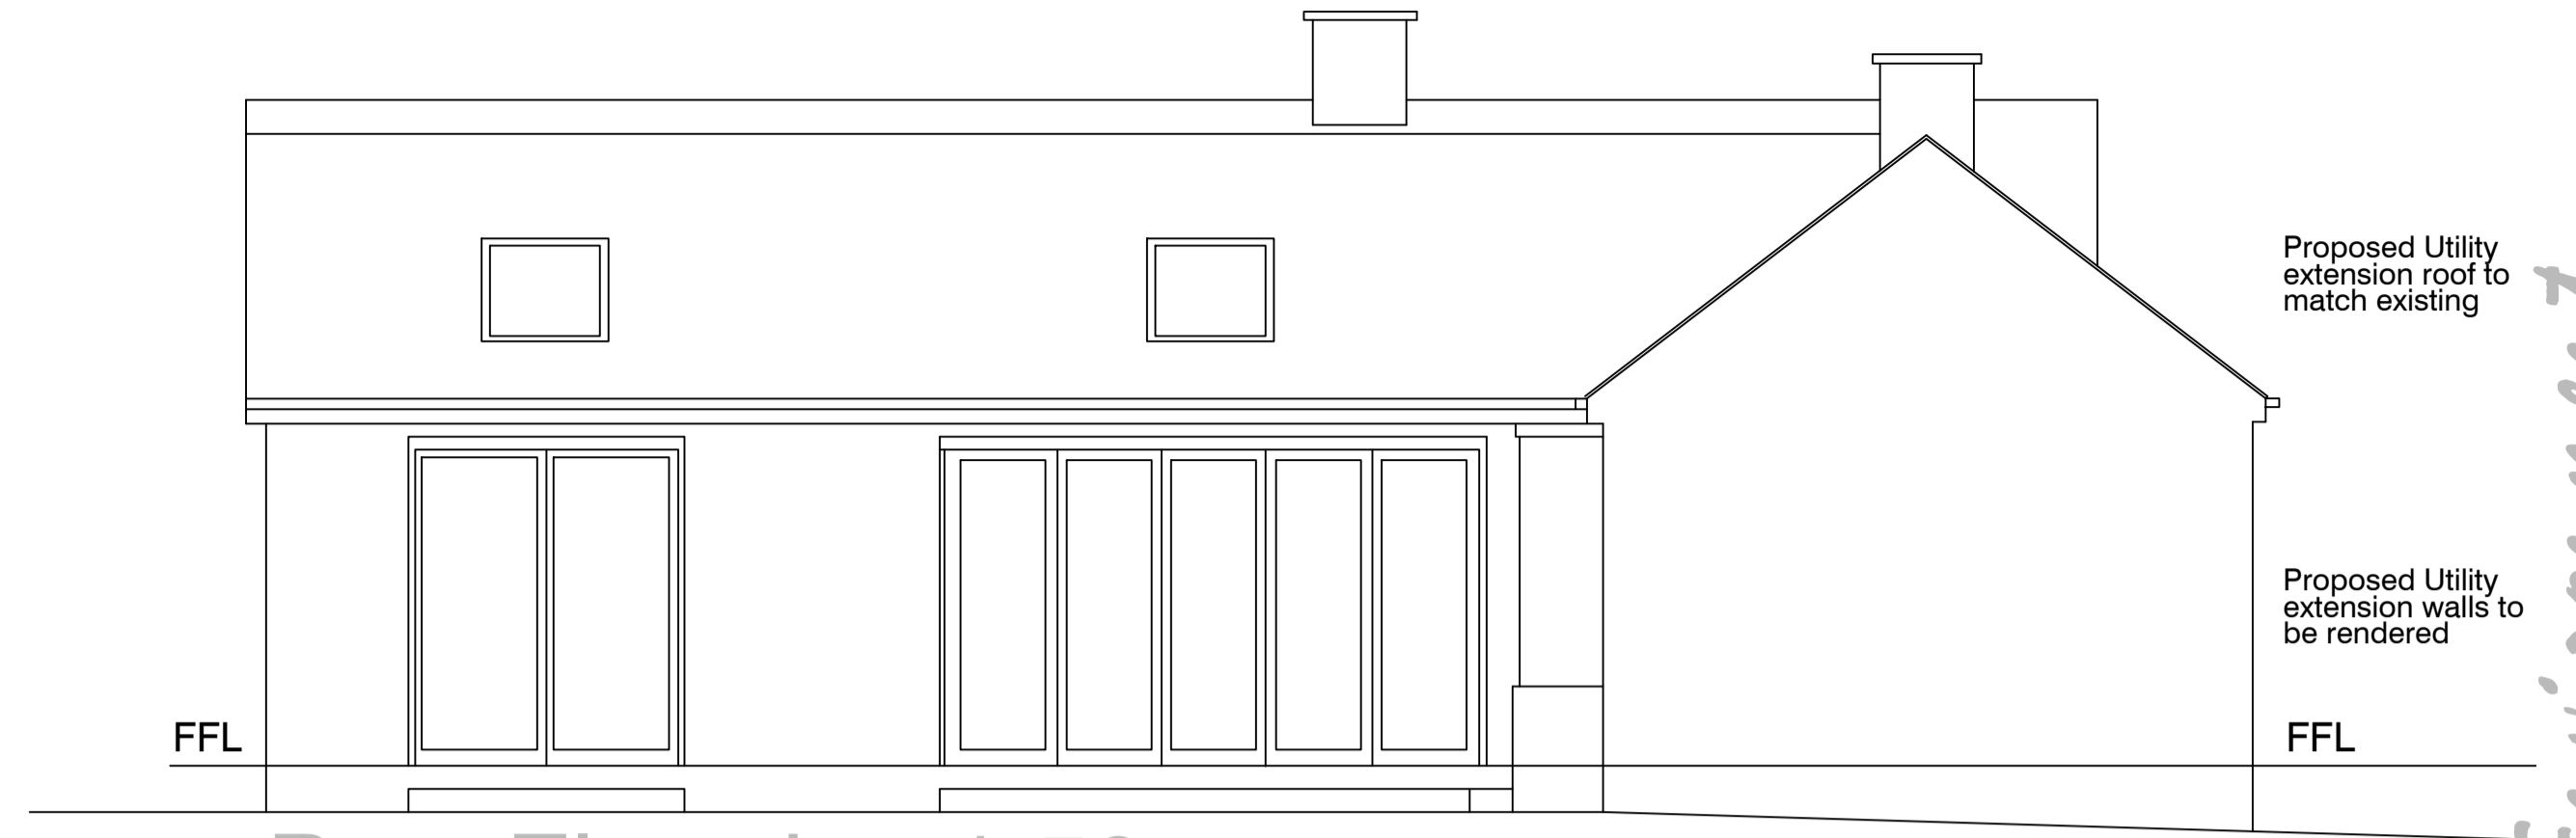

Rear Elevation 1:50.

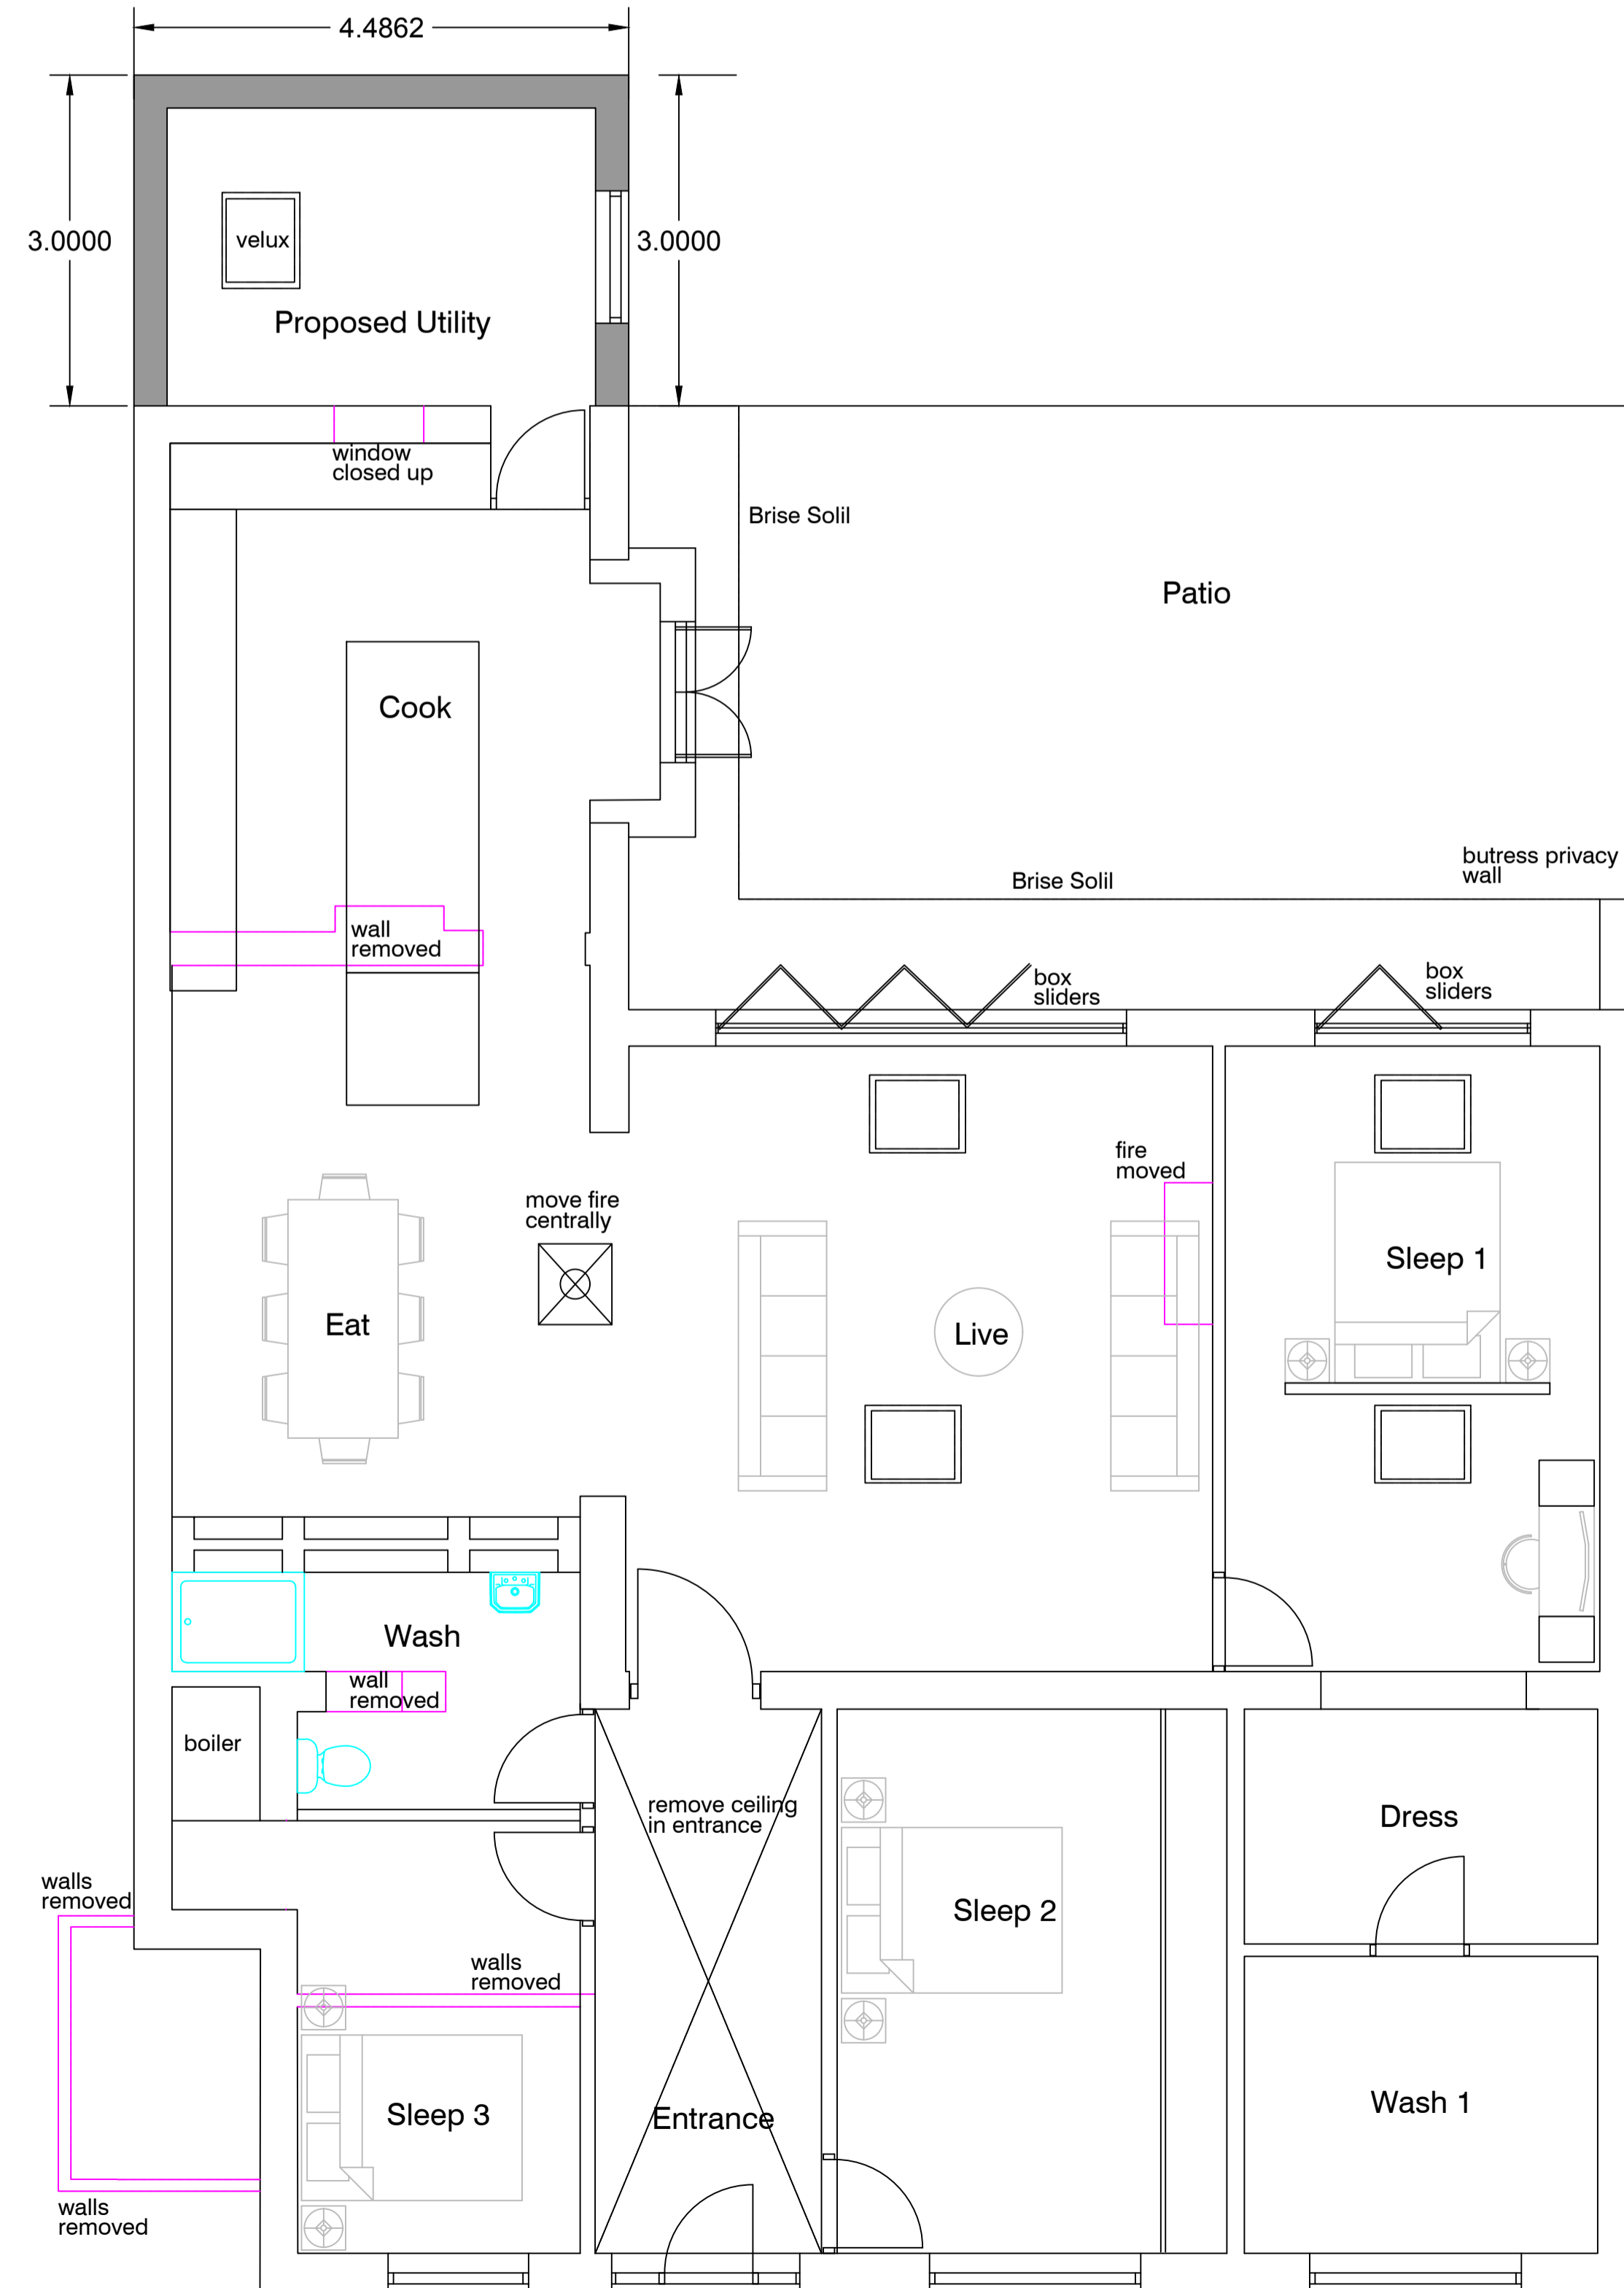

Ground Floor Layout 1:50.

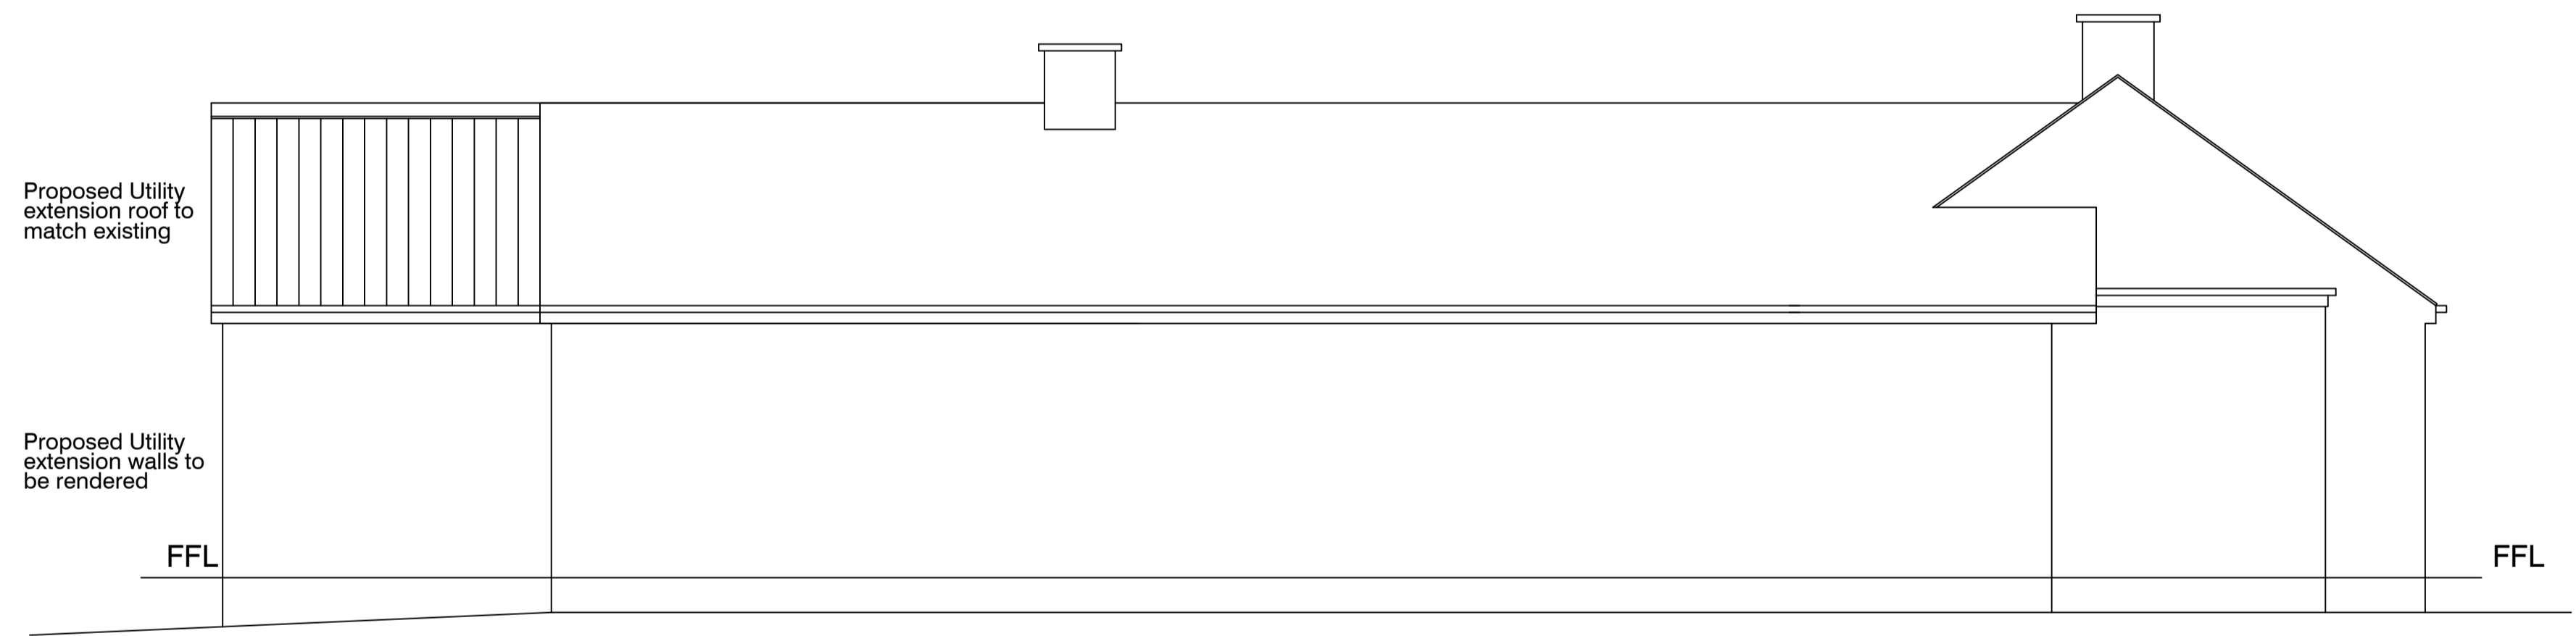

Side Elevation 1:50.

Designers of the Built Environment

Client: Mr & Mrs Oldridge
 Site: 11 Mansfield Road
 Plan: Proposed Layout/Elevations
 Scale: 1:50@A1
 Date: 04/08/23
 Drg No: PL-02
 Drawn By: PK
 Checked by: NL
 Date: 04/08/23

