




Side Elevation 1:50.

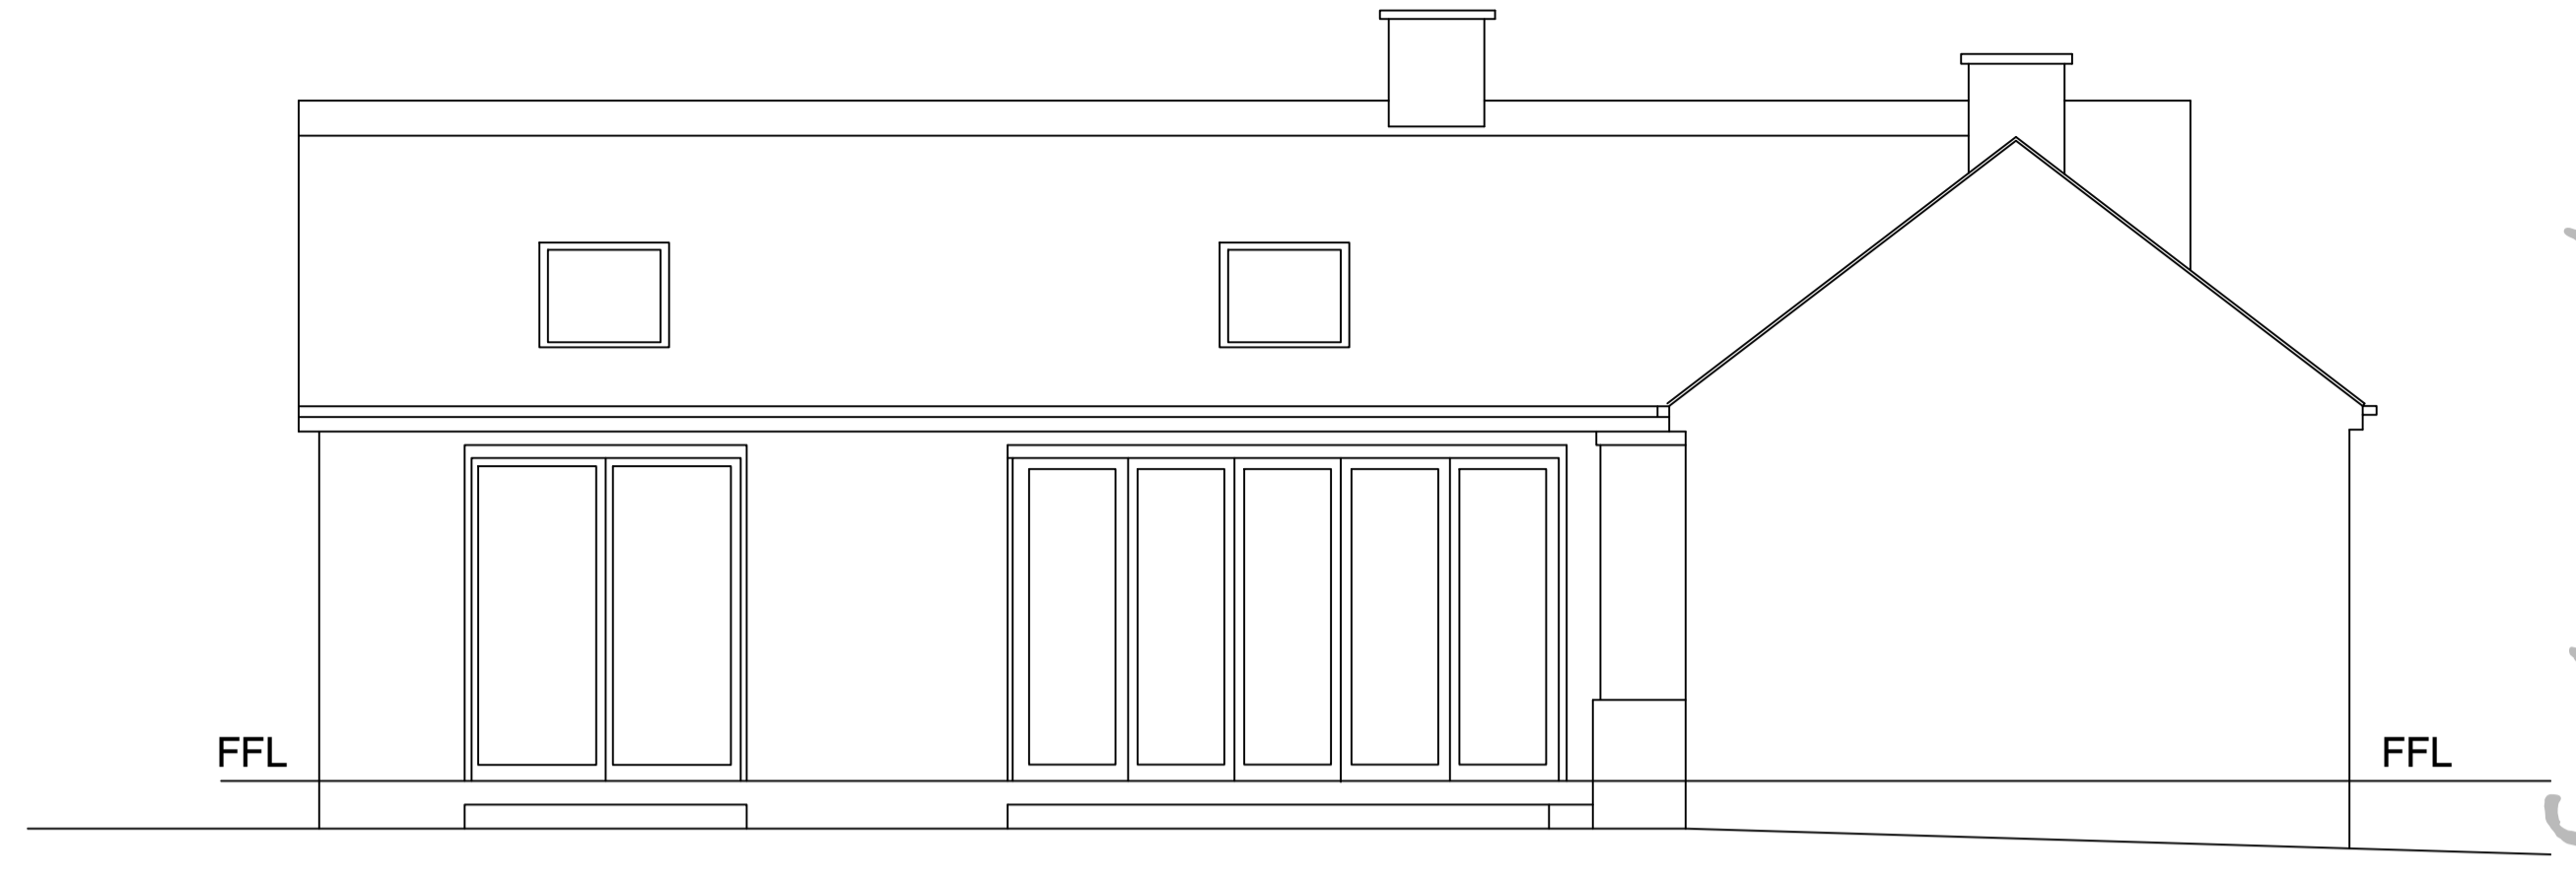

Rear Elevation 1:50.

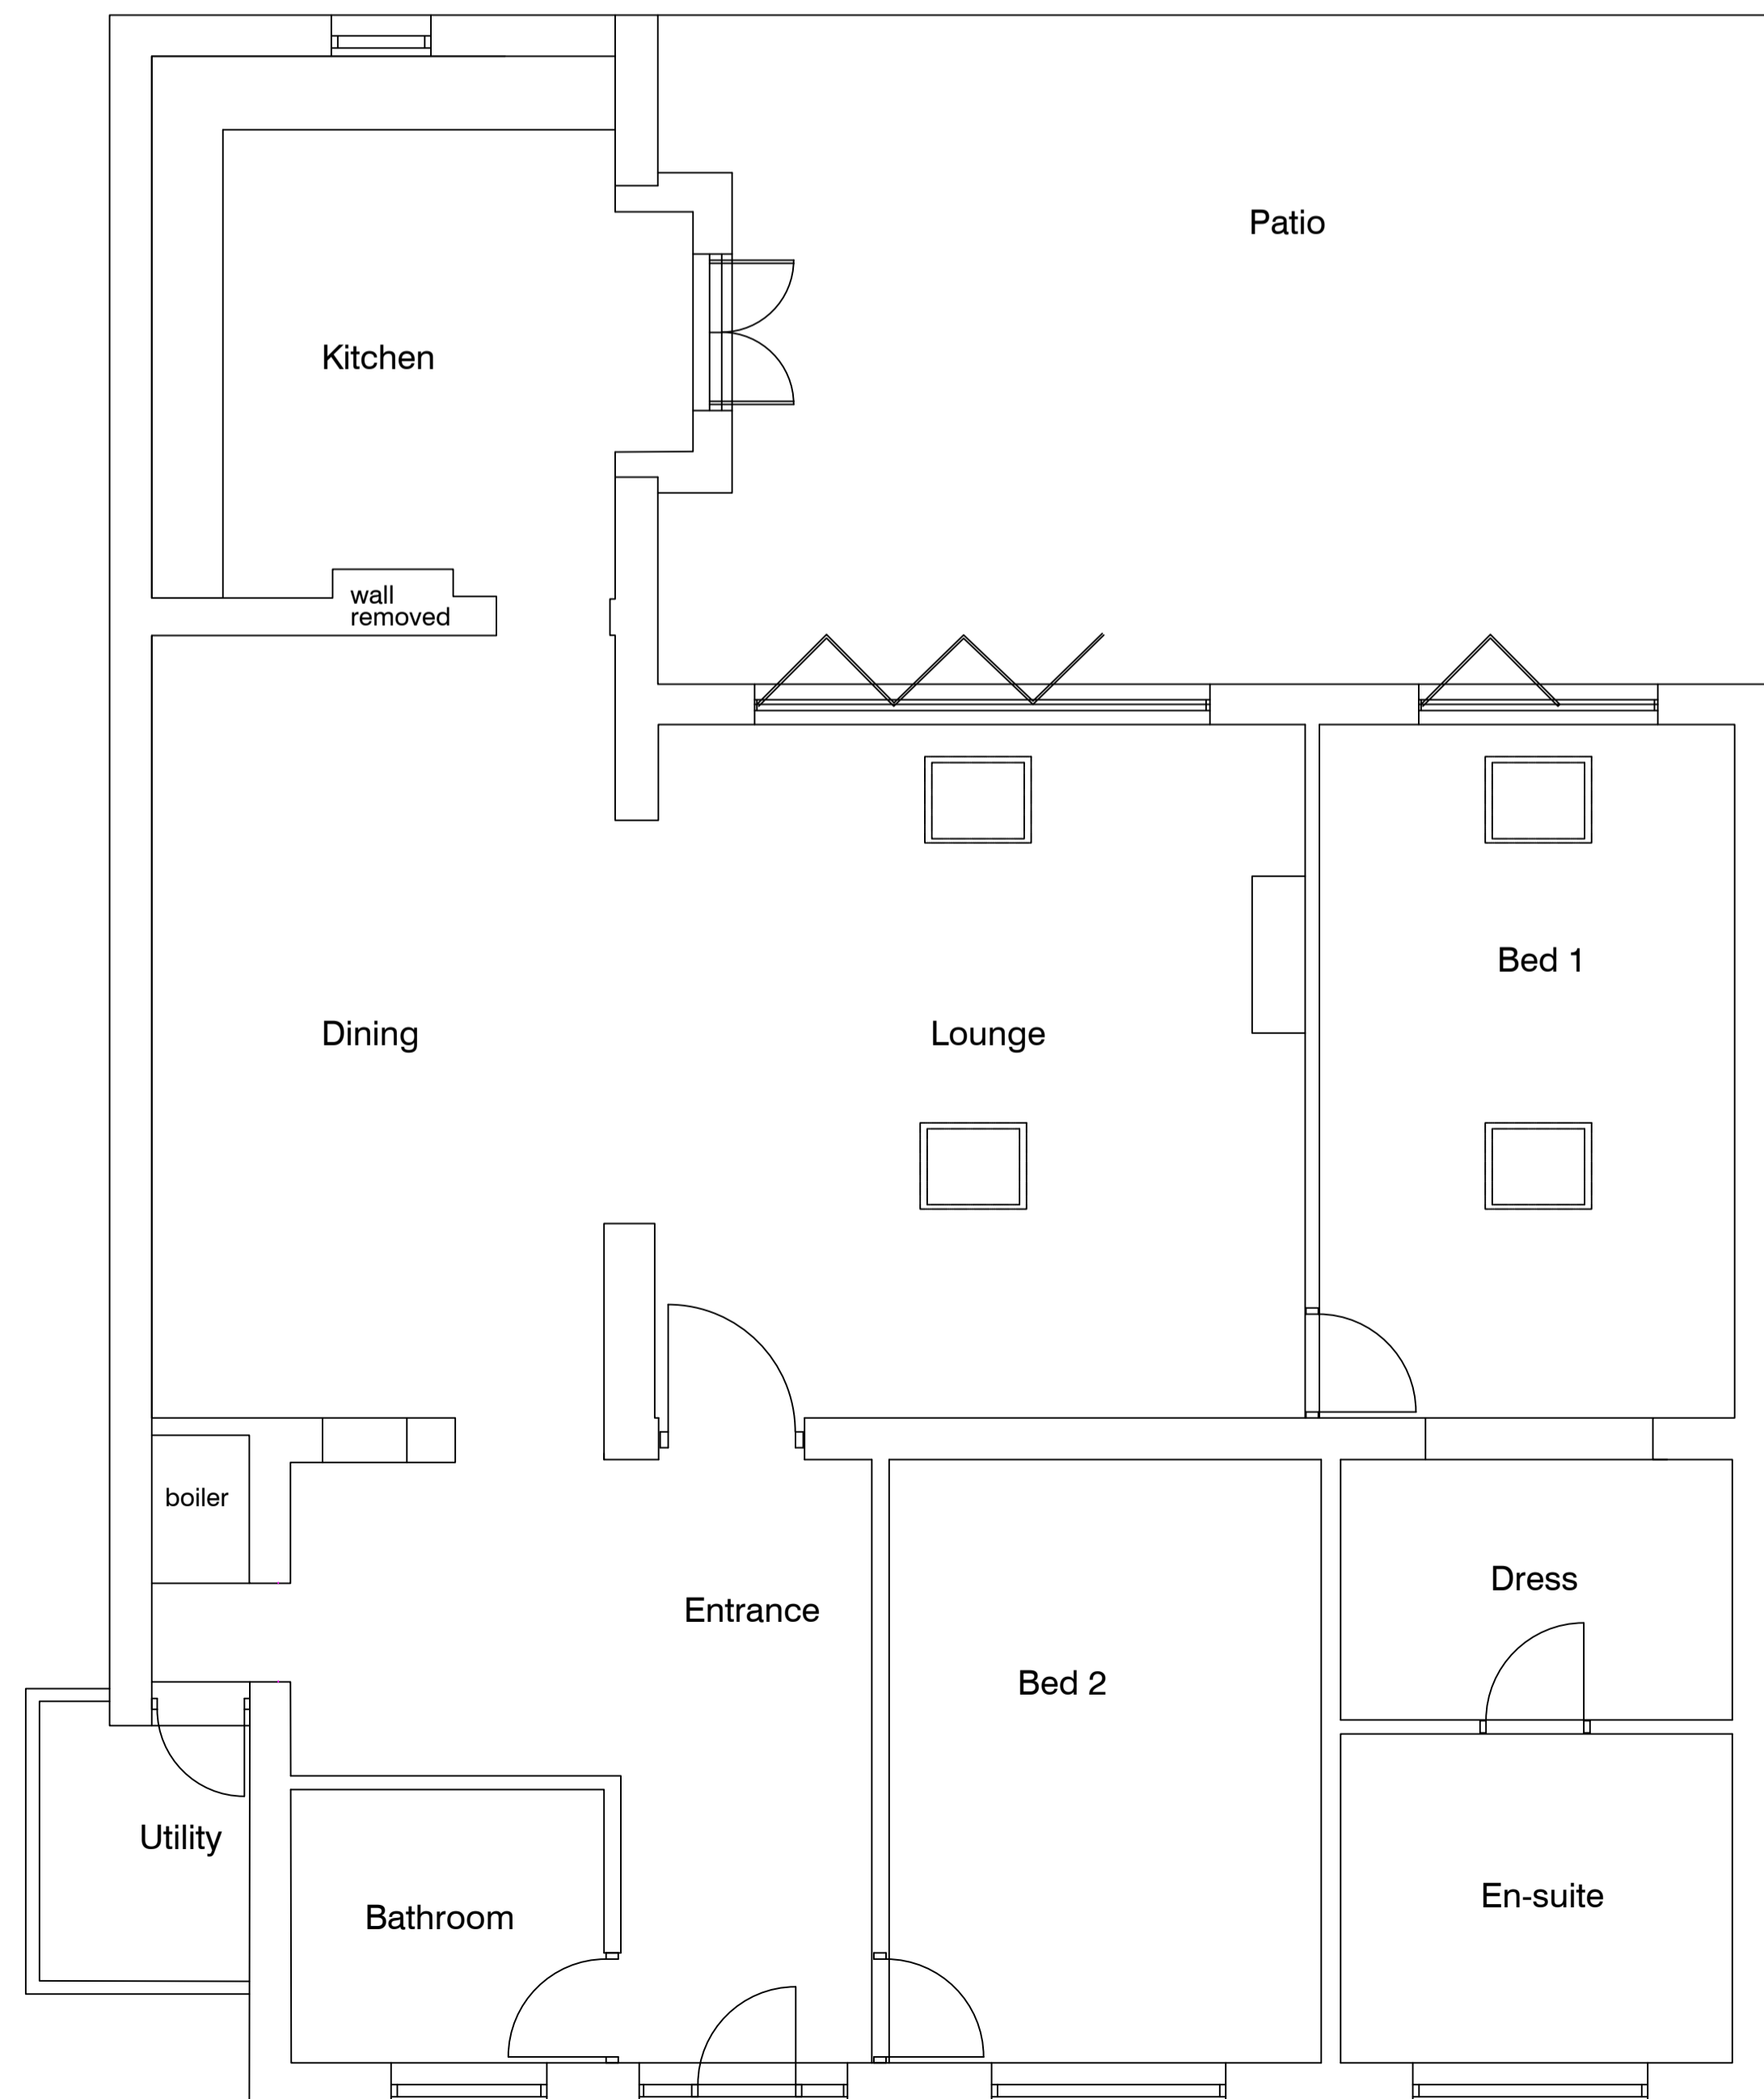

Ground Floor Layout
1:50.

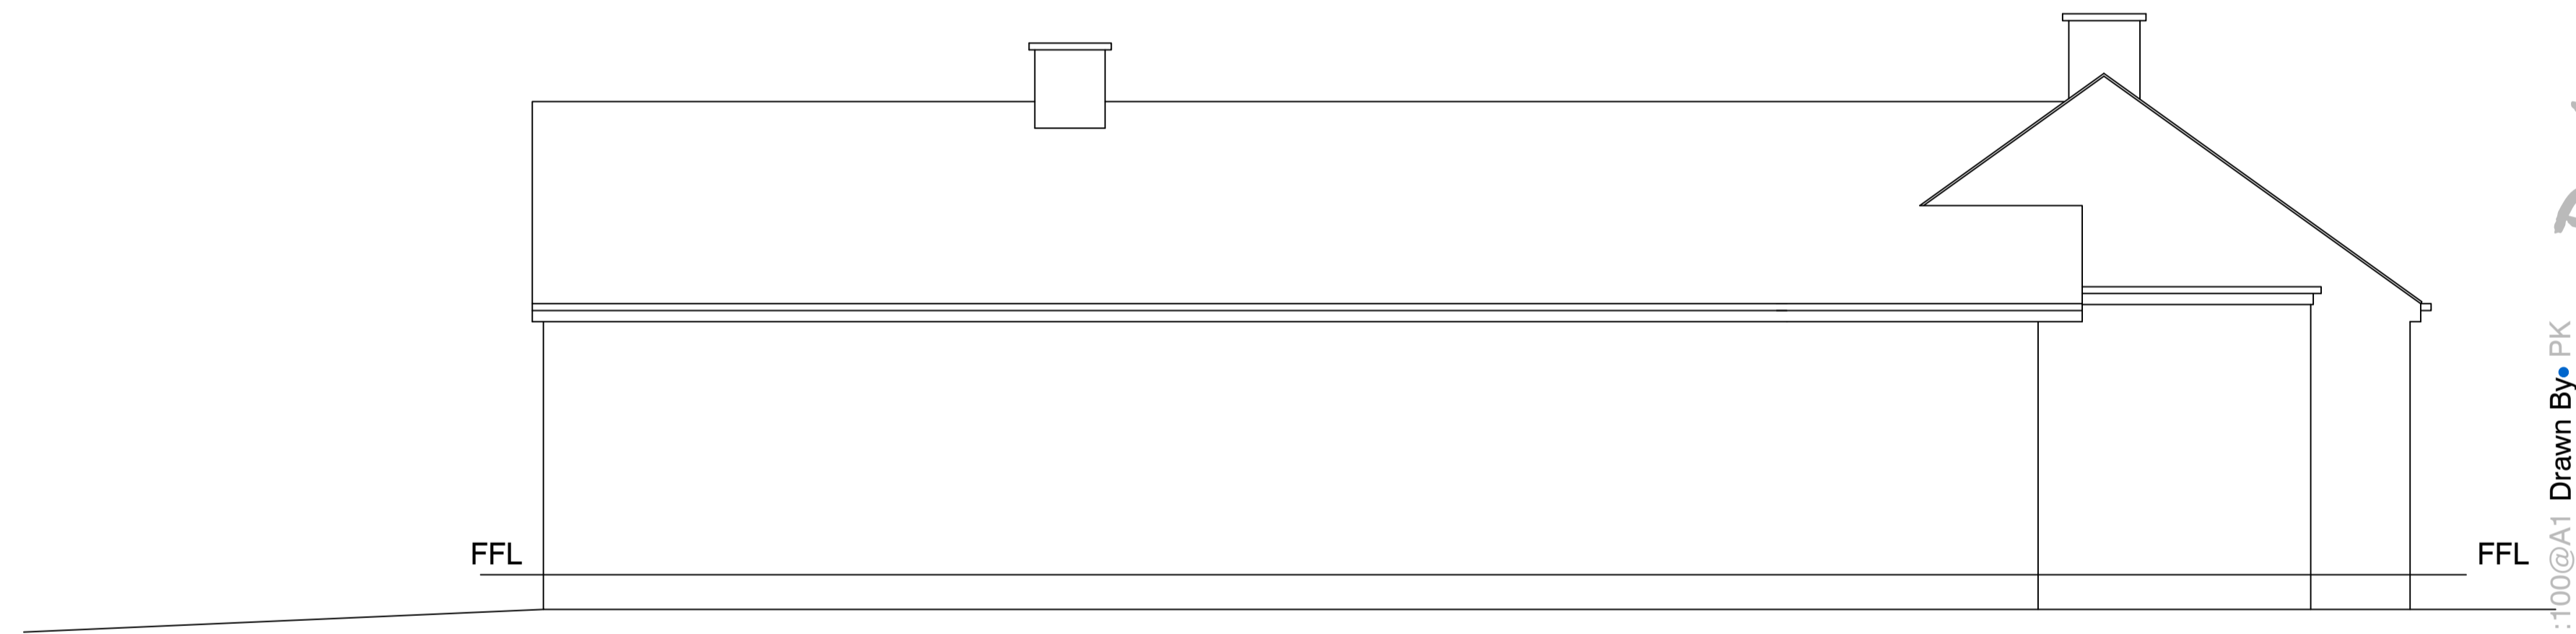

Side Elevation 1:50.

Designers of the Built Environment

Scale: 1:50/1:100 @ A1
Date: 04/08/23
Drg No: PL-01



Client: Mr & Mrs Oldridge
Site: 11 Mansfield Road
Plan: Existing Layout/Elevations