


GROUND FLOOR




MEZZANINE LEVEL

Skelling Heights

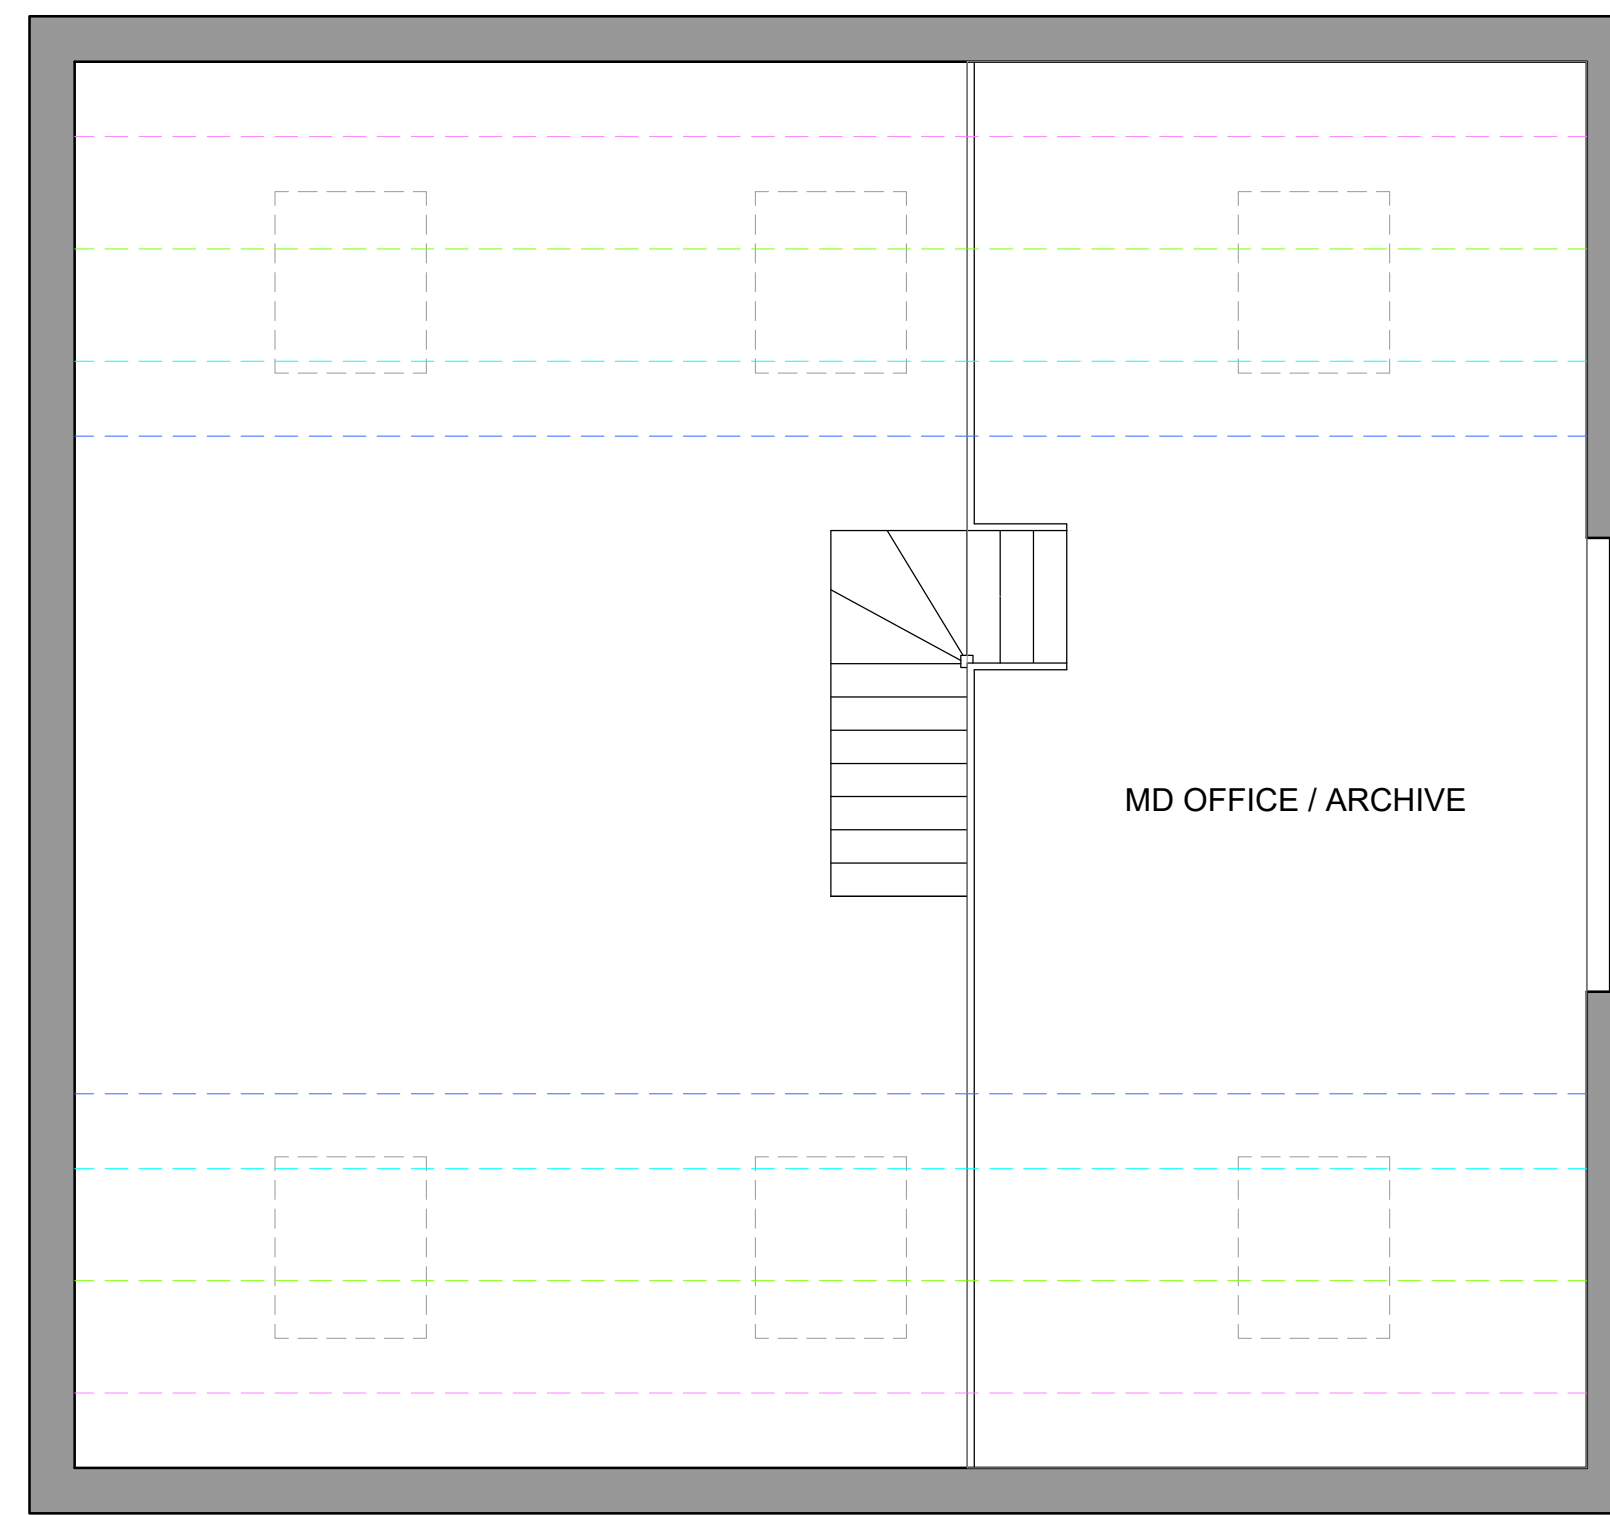


BLOCK PLAN 1:500

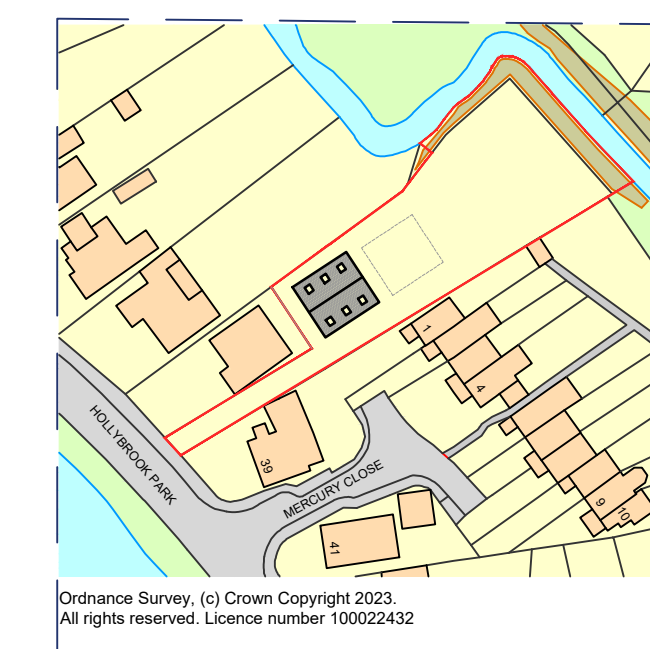


LOCATION PLAN 1:1250


Ordnance Survey, (c) Crown Copyright 2023. All rights reserved. Licence number 100022432.

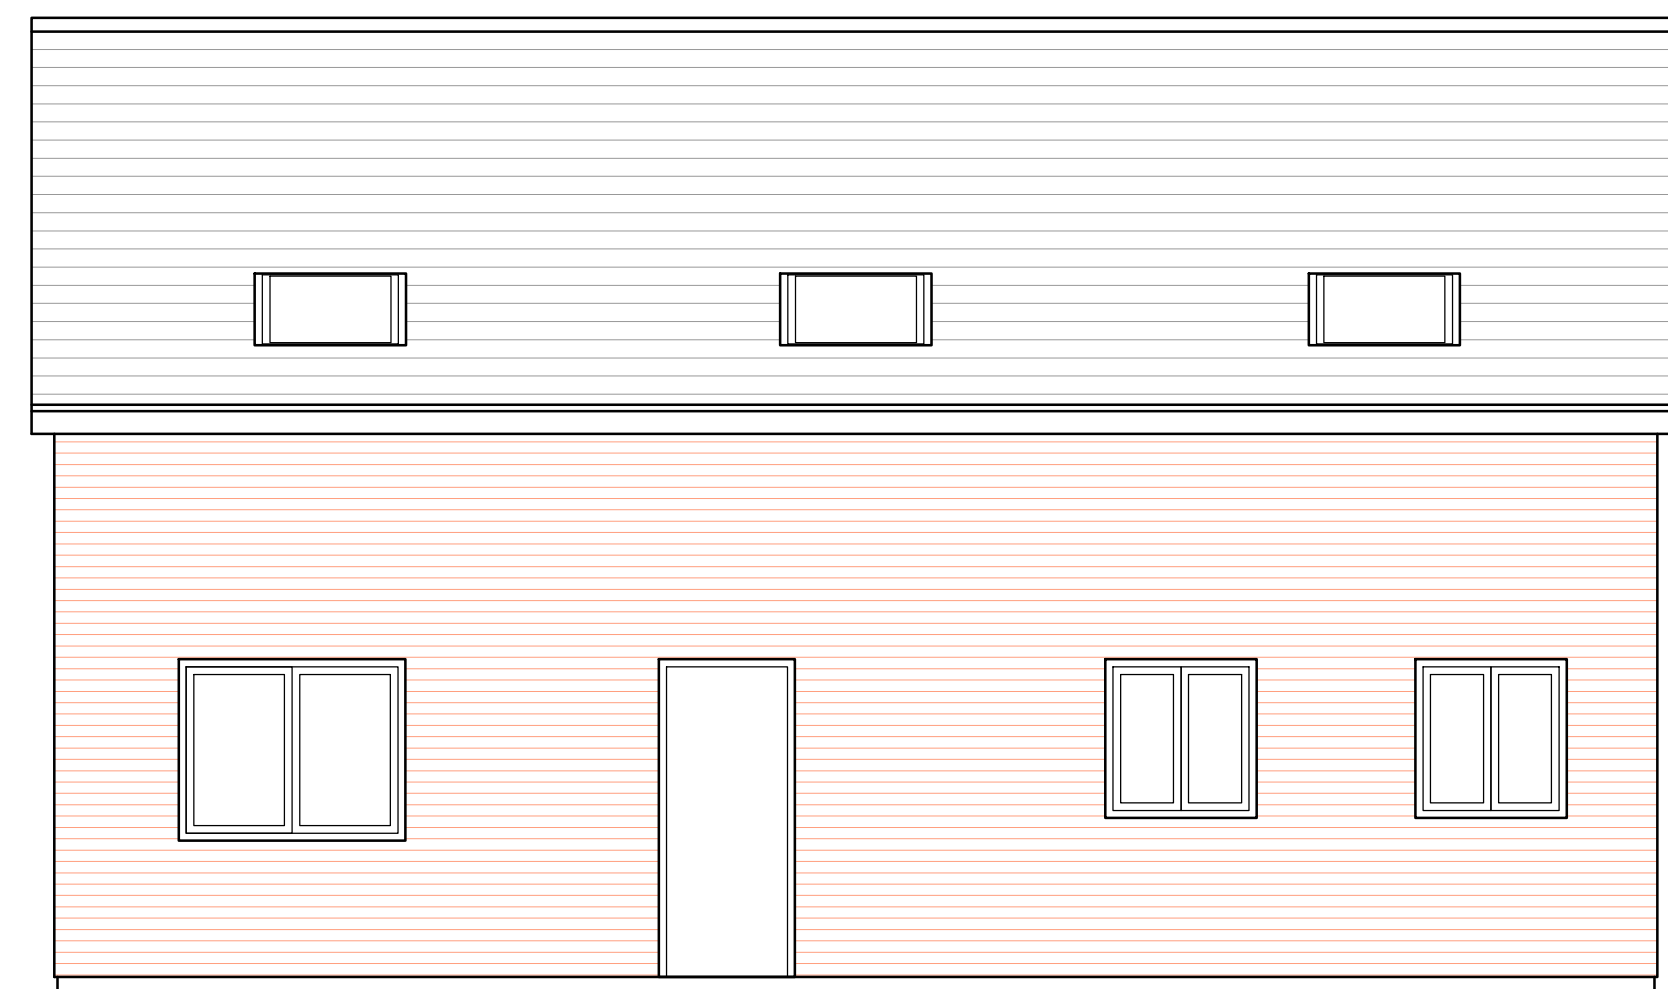


FRONT ELEVATION

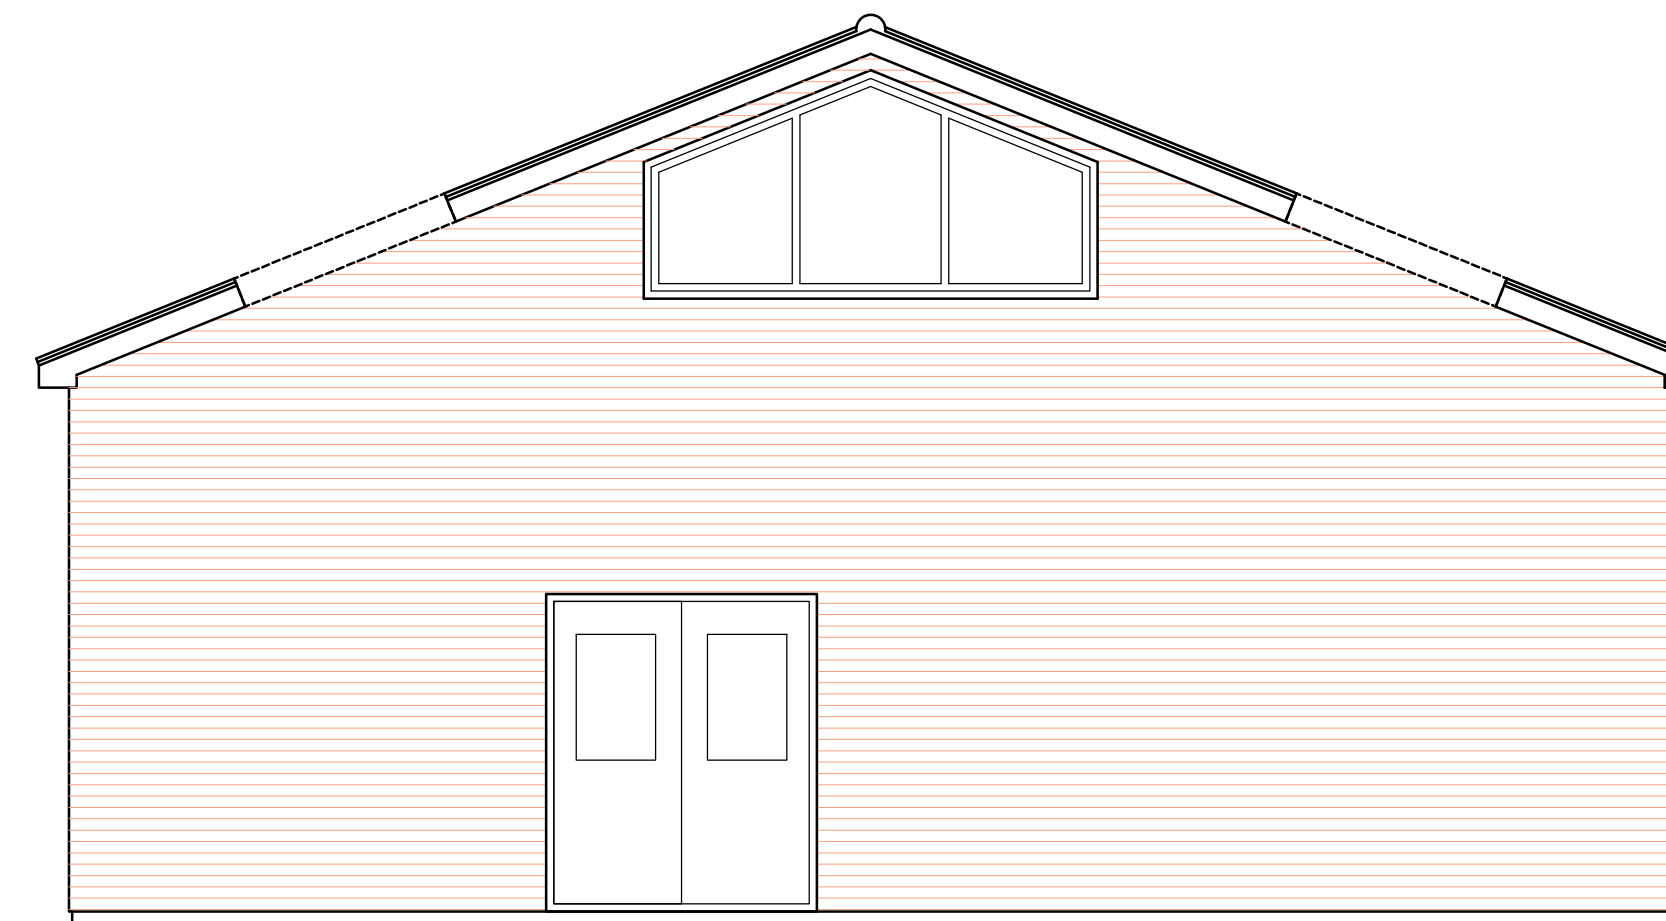

SIDE ELEVATION

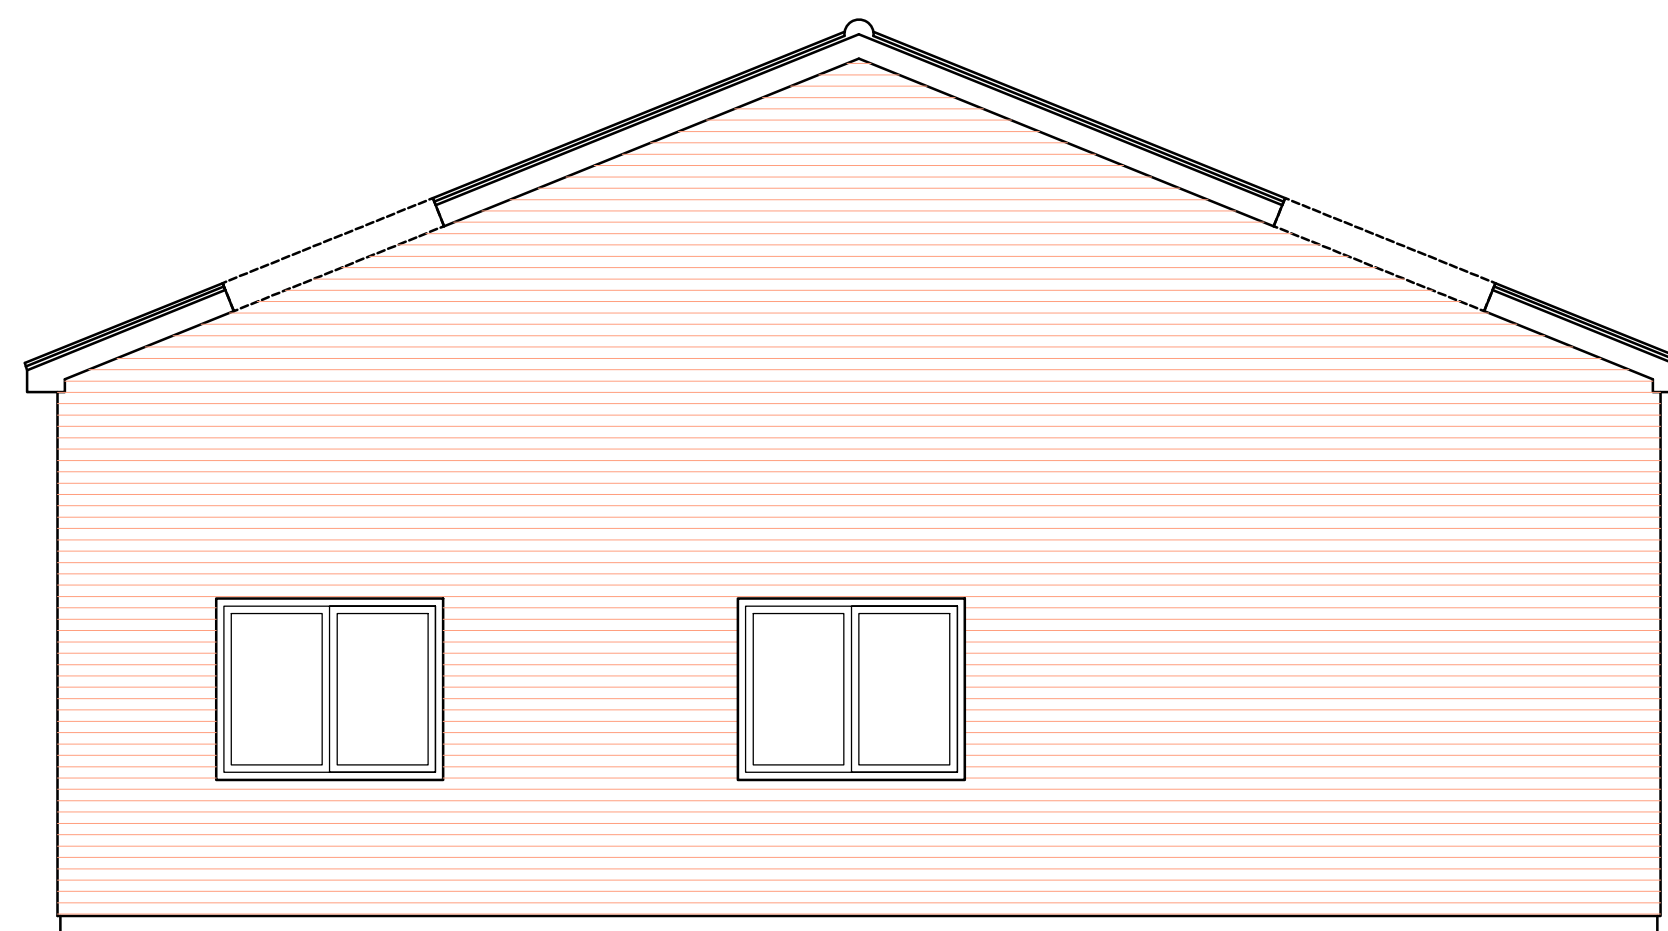

SIDE ELEVATION

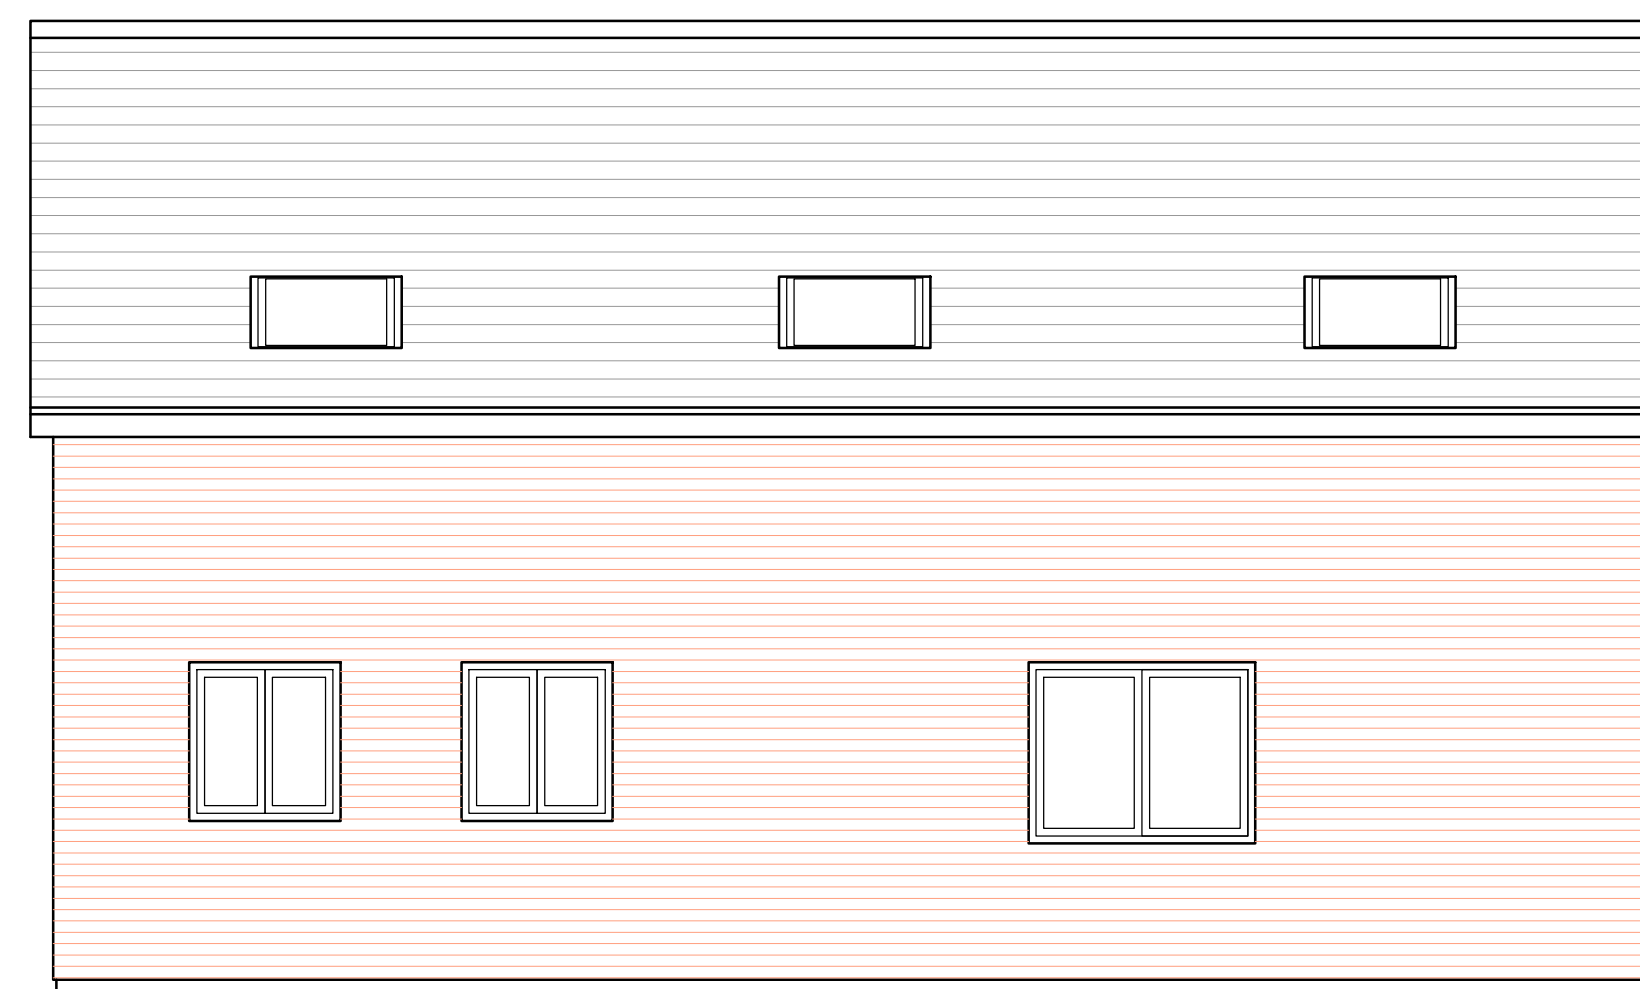

FRONT ELEVATION


Phase
PLANNING

NOTE

Use figured dimensions only. Scale drawing only when a scale bar is present. All dimensions to be checked by user and any discrepancies, error or omissions to be reported to Jaunty Angles Ltd before work commences. Read this drawing with all relevant materials.

© Jaunty Angles Ltd 2023

Rev

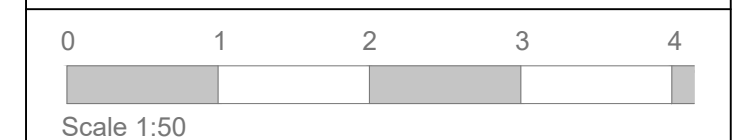

Scale 1:50

Client

Job
Yard to the Rear
37 Hollybrook Park, GU35 0DL

Job No. 23137 Drawing No. 03.01

Drawing Title
Welfare Facilities
PROPOSED PLANS
&
ELEVATIONS

Scale 1:50 @ A1 Drawn KW Date 04.08.23

JAUNTY Angles
Interior & Architectural Design

www.jauntyangles.co.uk