



Roof Plan : Existing

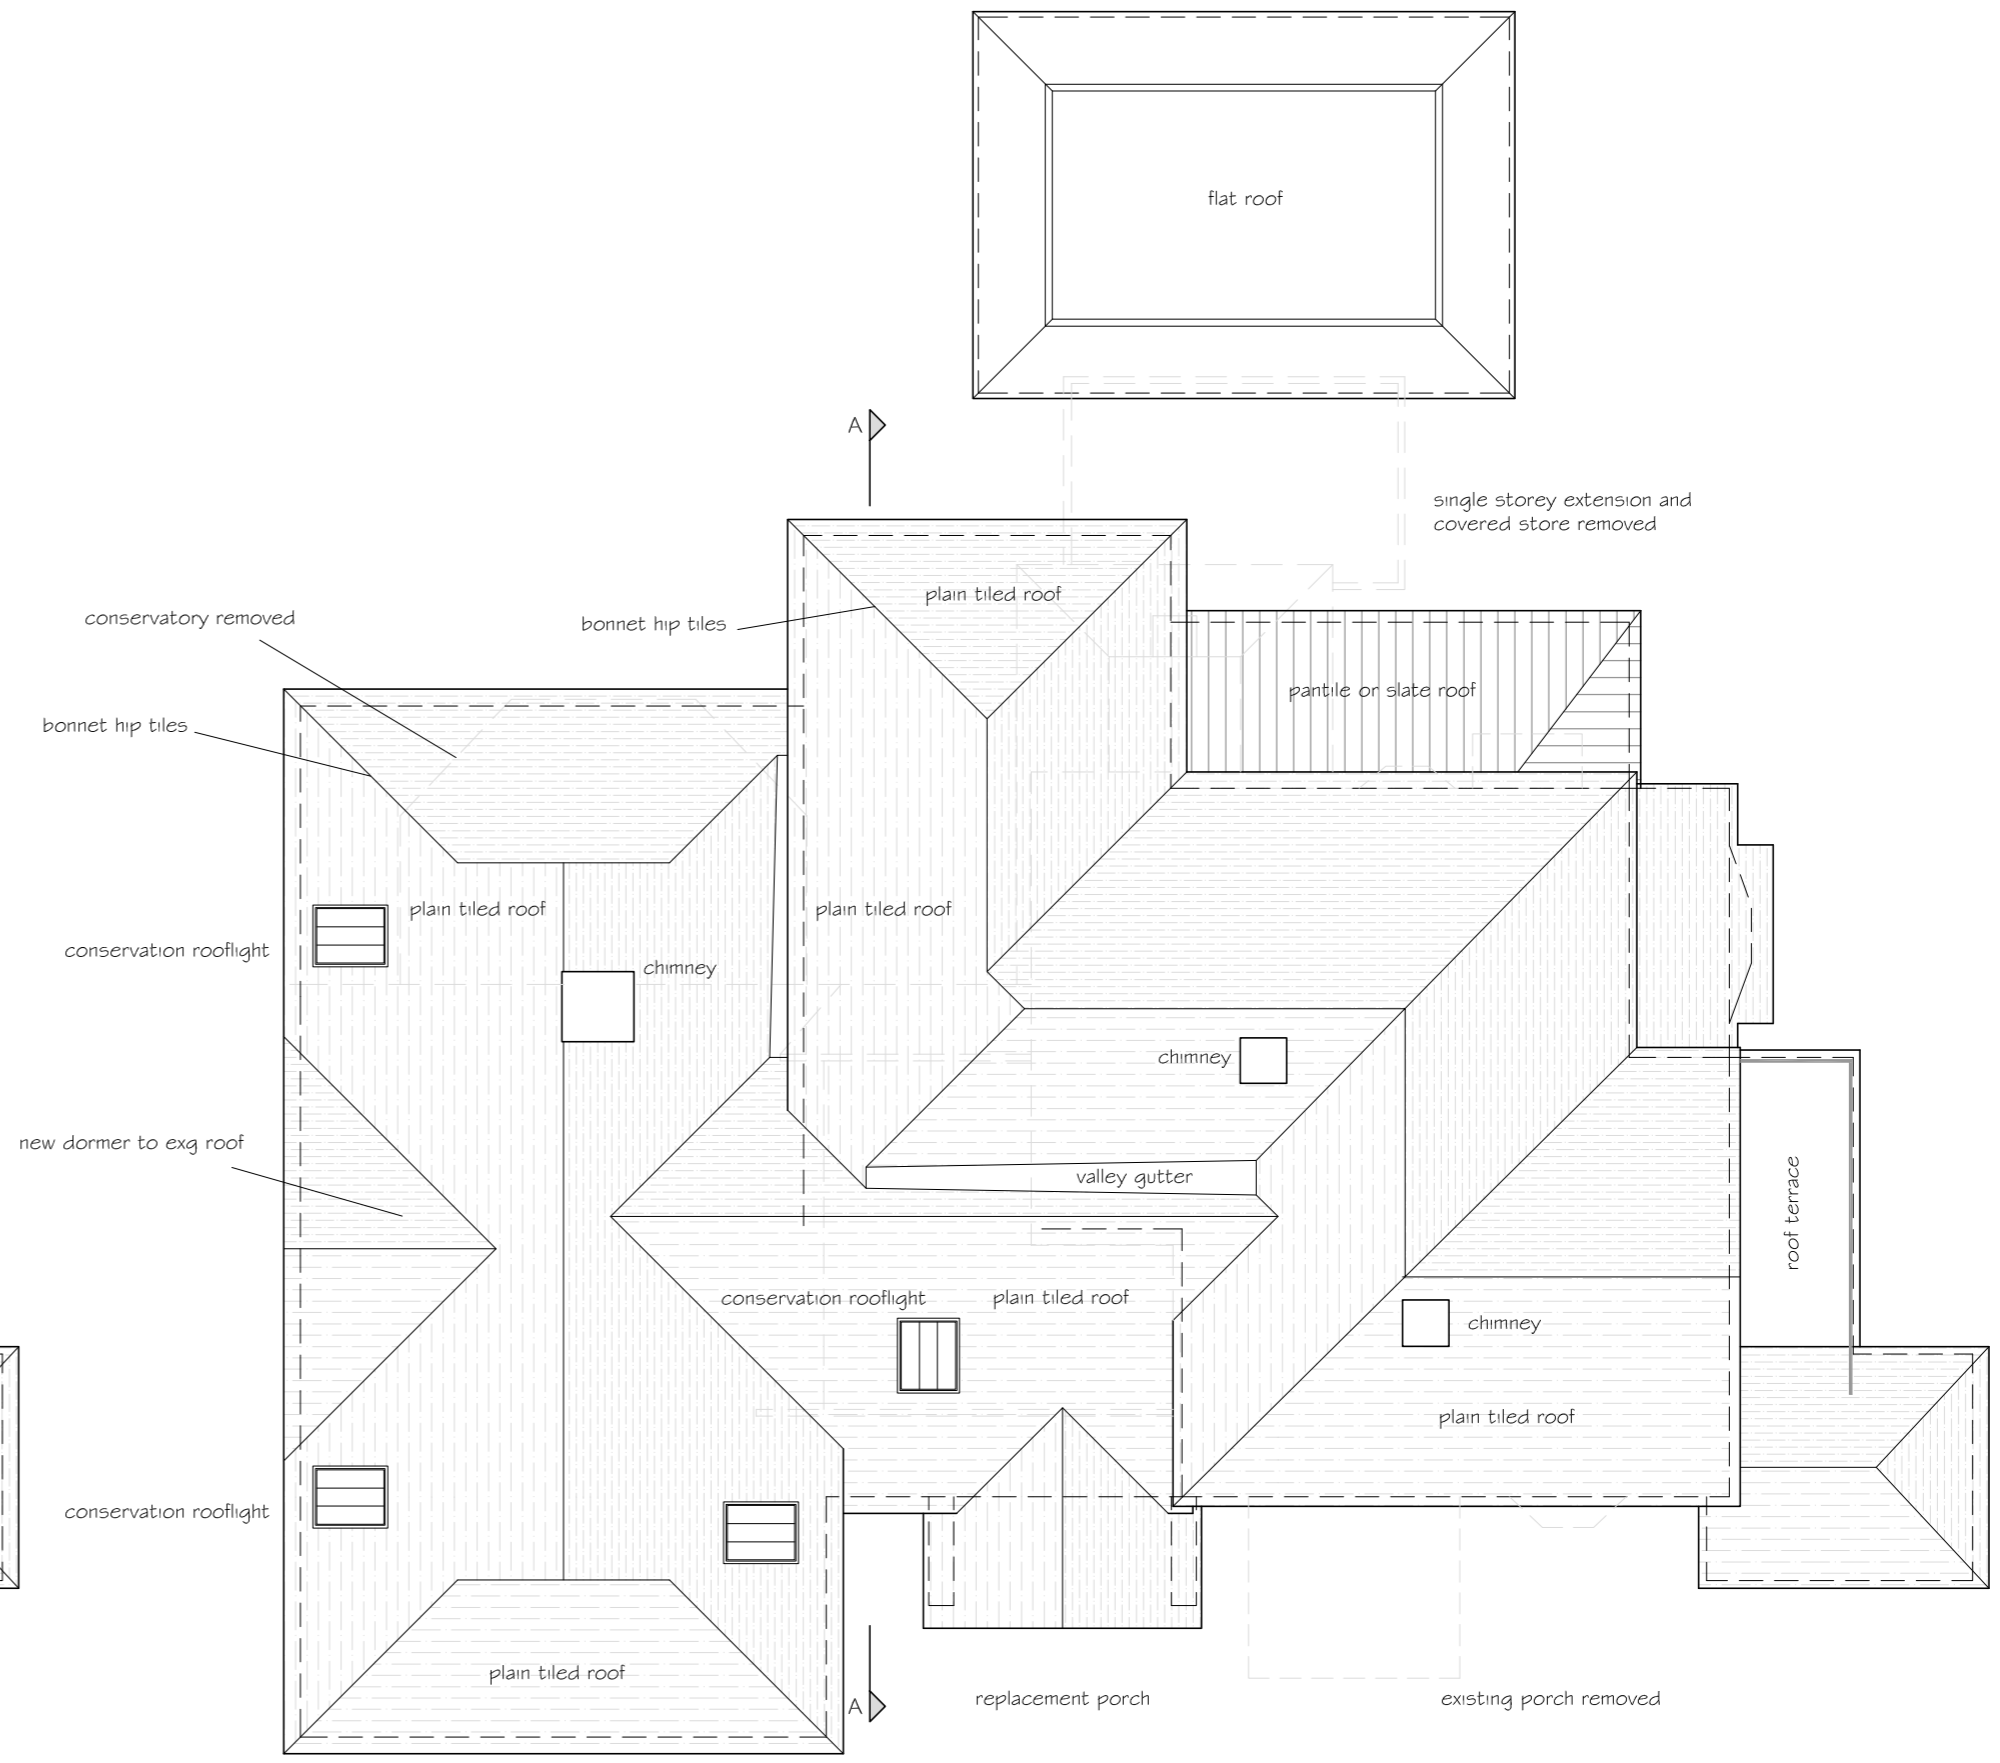

Roof Plan : Proposed

 

Rev A: Alterations to approved design, depth of 2 storey & single storey rear extensions increased, roof above exg sitting room revised
 August 2023
 Date

Revision Date

PNA

Architectural Design
 01763 271292 / 242646
 email : info@pna.eclipse.co.uk

Job Title
 9 Church End
 Braughing
 Herts

Drawing Title
 Extensions & Alterations
 Roof Plans
 Existing & Proposed

Date April 2023 Scale 1:100 @ A1

Job No 898 Drawing No O3A

Copyright (c) Do Not Scale