



This drawing is copyright.



Proposed ground floor plan 114m²

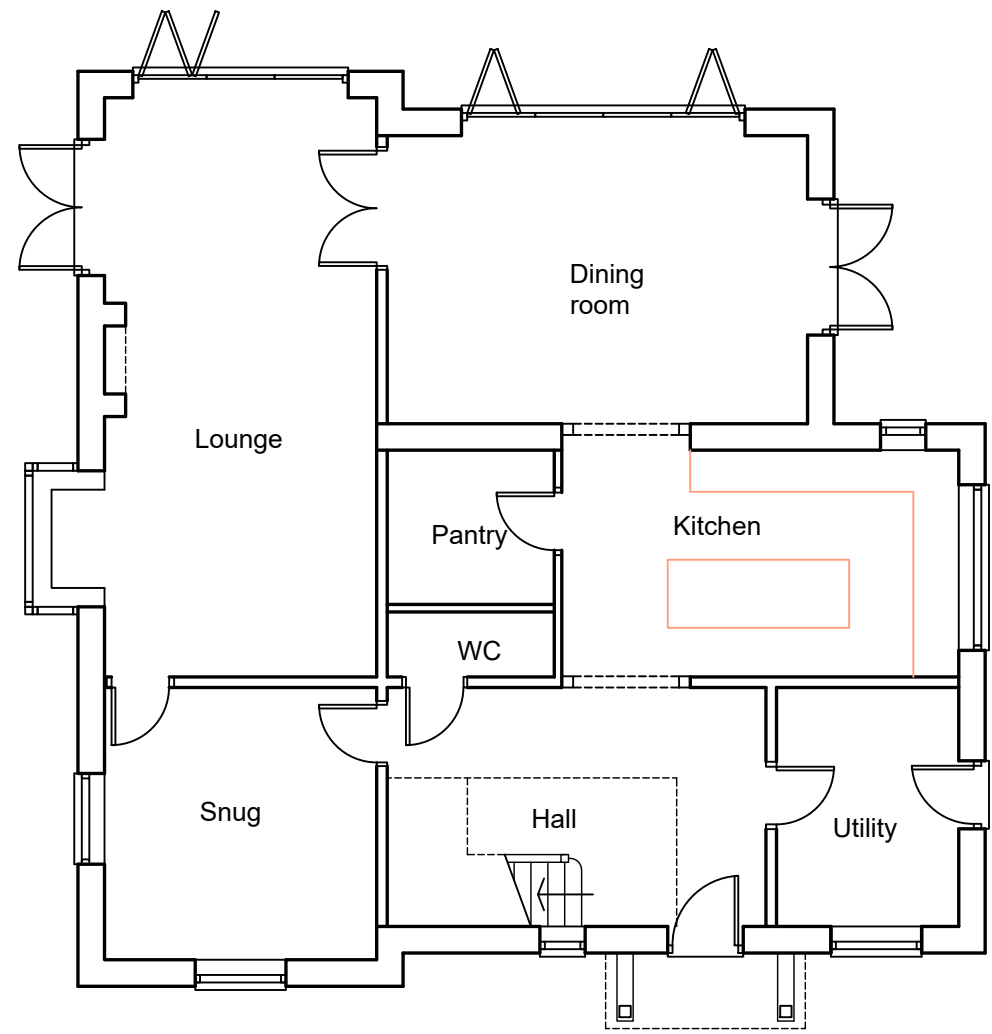

Proposed first floor plan 113m²

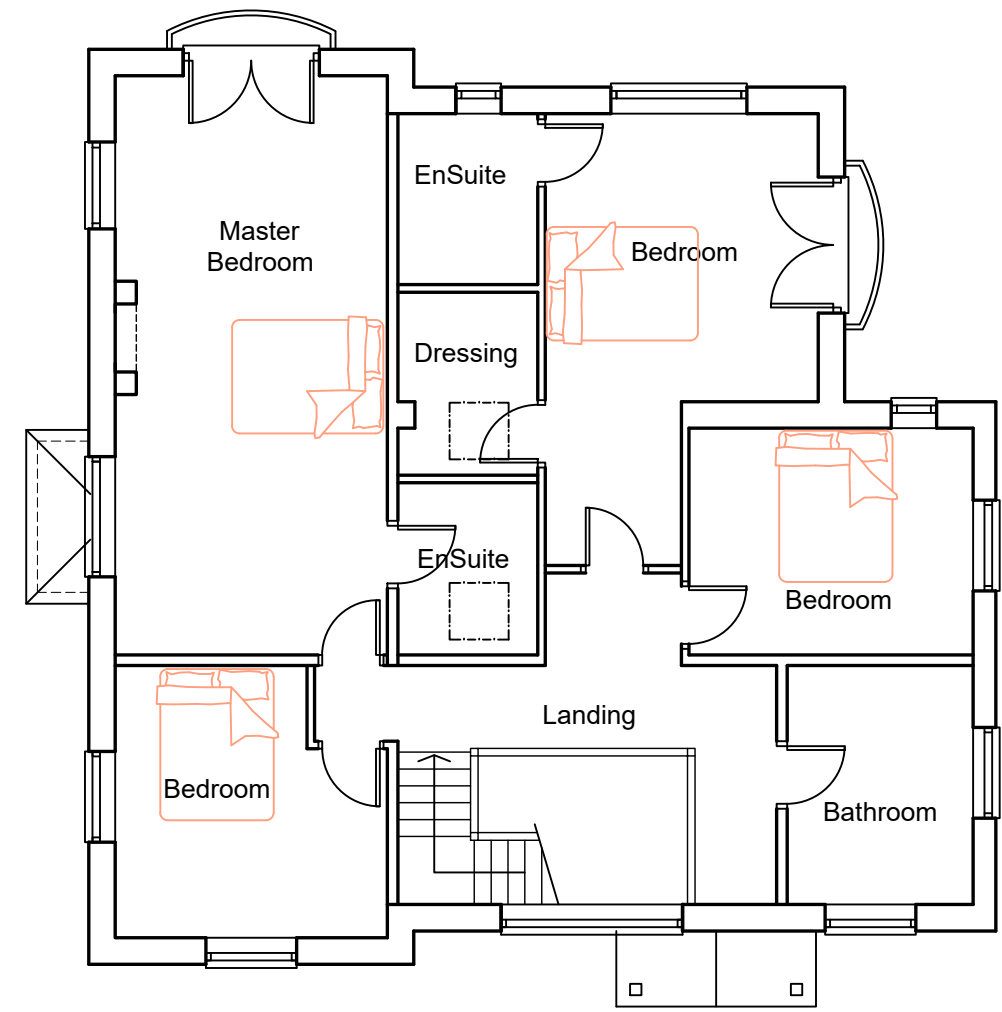

Proposed roof plan

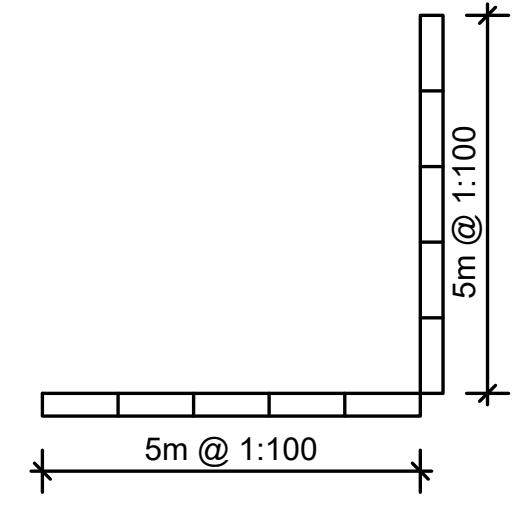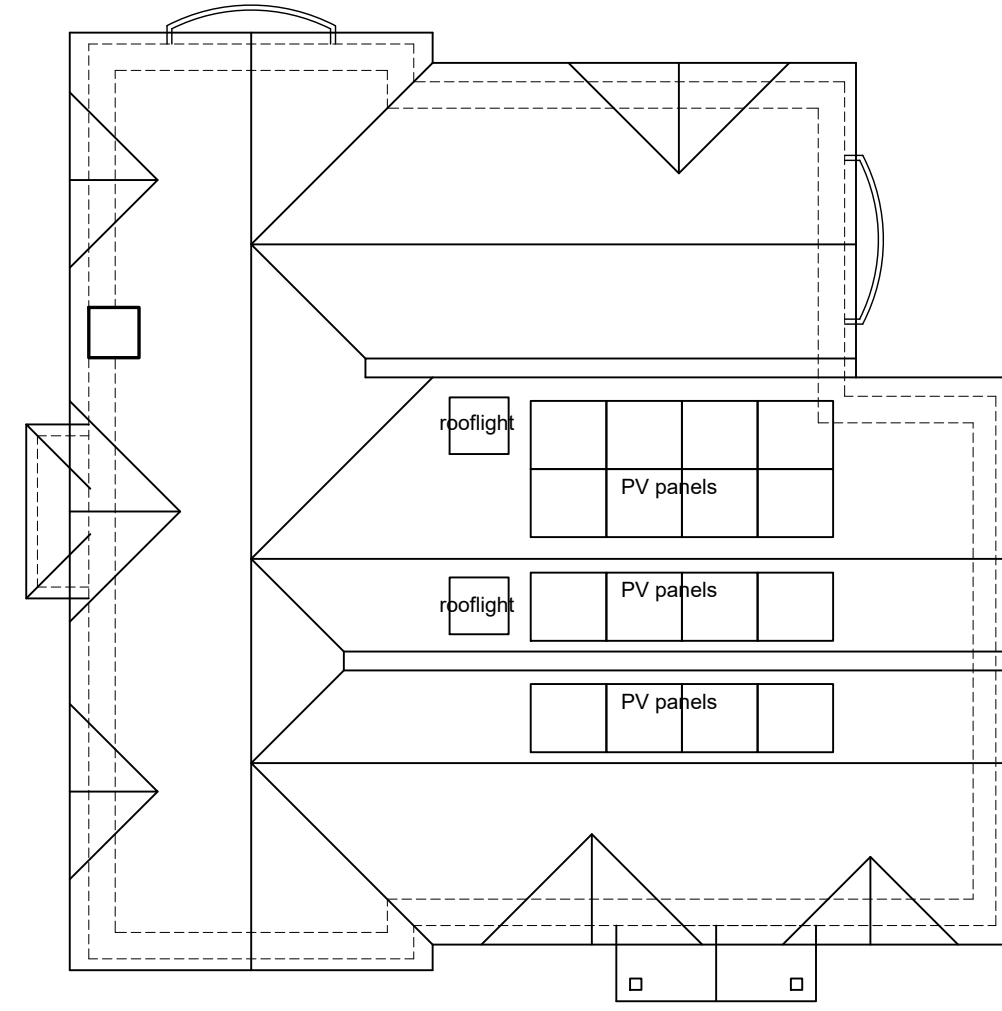

Rev.	Description.	Date.
	AT Design (Welwyn) Ltd Architectural Design Services 30c High Street, Welwyn, Herts AL6 9EQ Tel: 07931703297 - email: adamtrigg@hotmail.com	
Title; Proposed replacement dwelling Bailiffs Cottage Benington Herts, SG2 7BU Proposed floor plans		
Scale : 1:100 at A3		Drawn by: AT
Date : May 2023		
Drg.No: AT1132-03		