


This drawing is copyright.

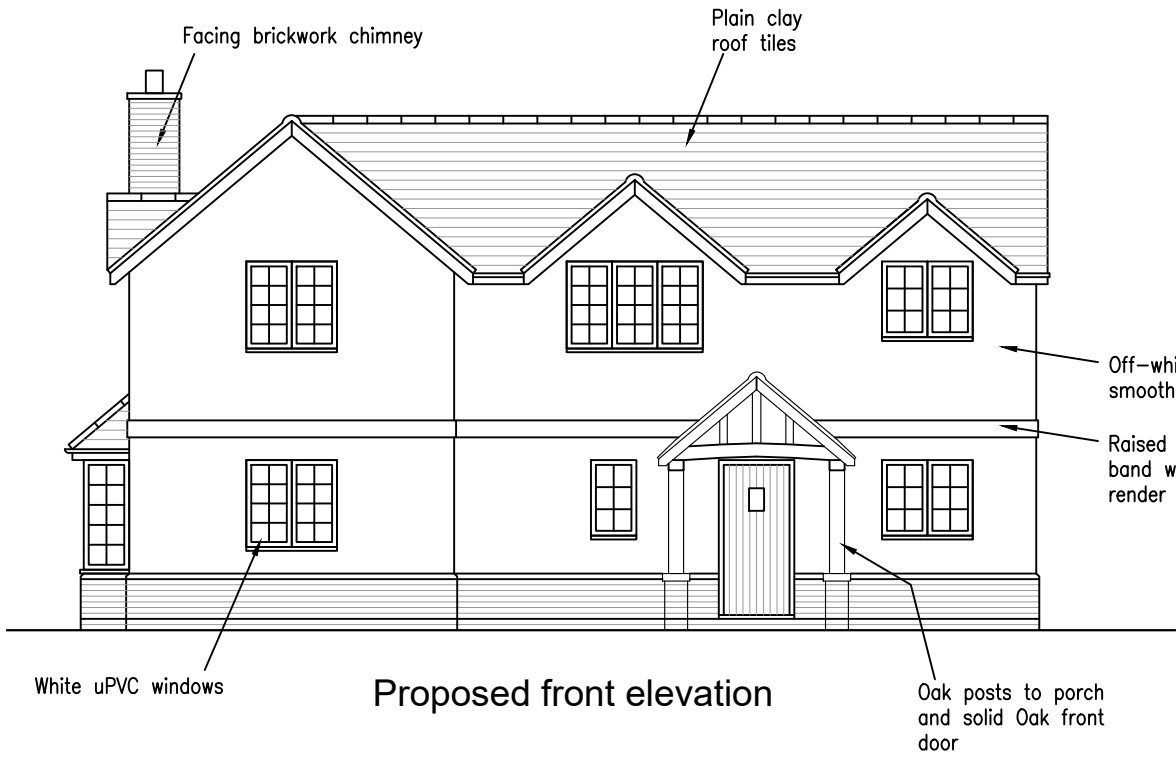


Proposed front elevation




Proposed side elevation



Proposed rear elevation

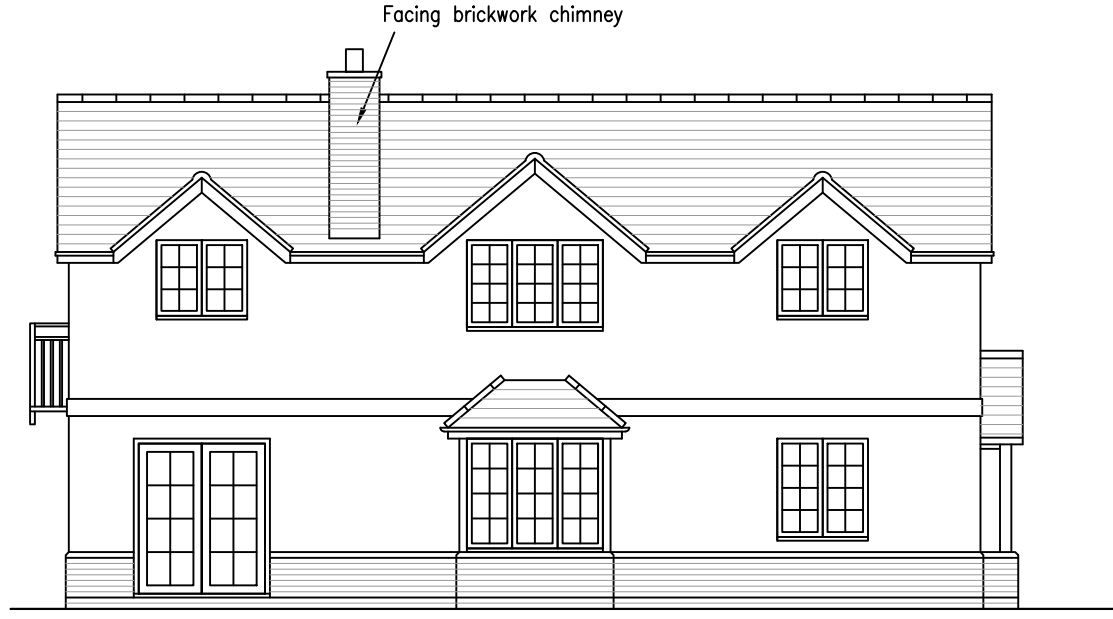

Proposed side elevation

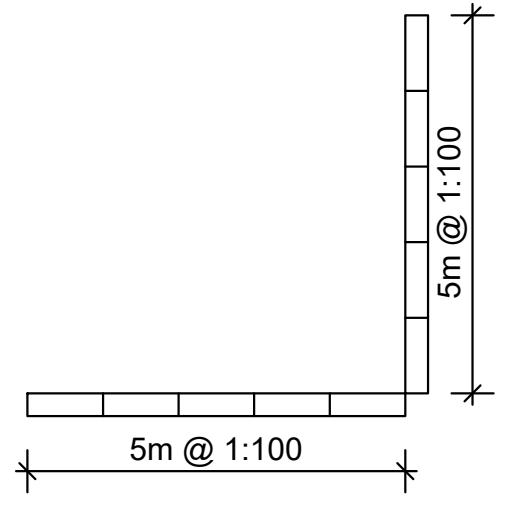

Rev.	Description.	Date.
------	--------------	-------

AT Design (Welwyn) Ltd
 Architectual Design Services
 30c High Street, Welwyn, Herts AL6 9EQ
 Tel: 07931703297 - email: adamtrigg@hotmail.com

Title;
 Proposed replacement dwelling
 Bailiffs Cottage
 Benington
 Herts, SG2 7BU
 Proposed elevations

Scale : 1:100 at A3
 Date : May 2023
 Drawn by: AT

Drq.No: AT1132-04