



EXISTING GROUND FLOOR PLAN
SCALE 1:100

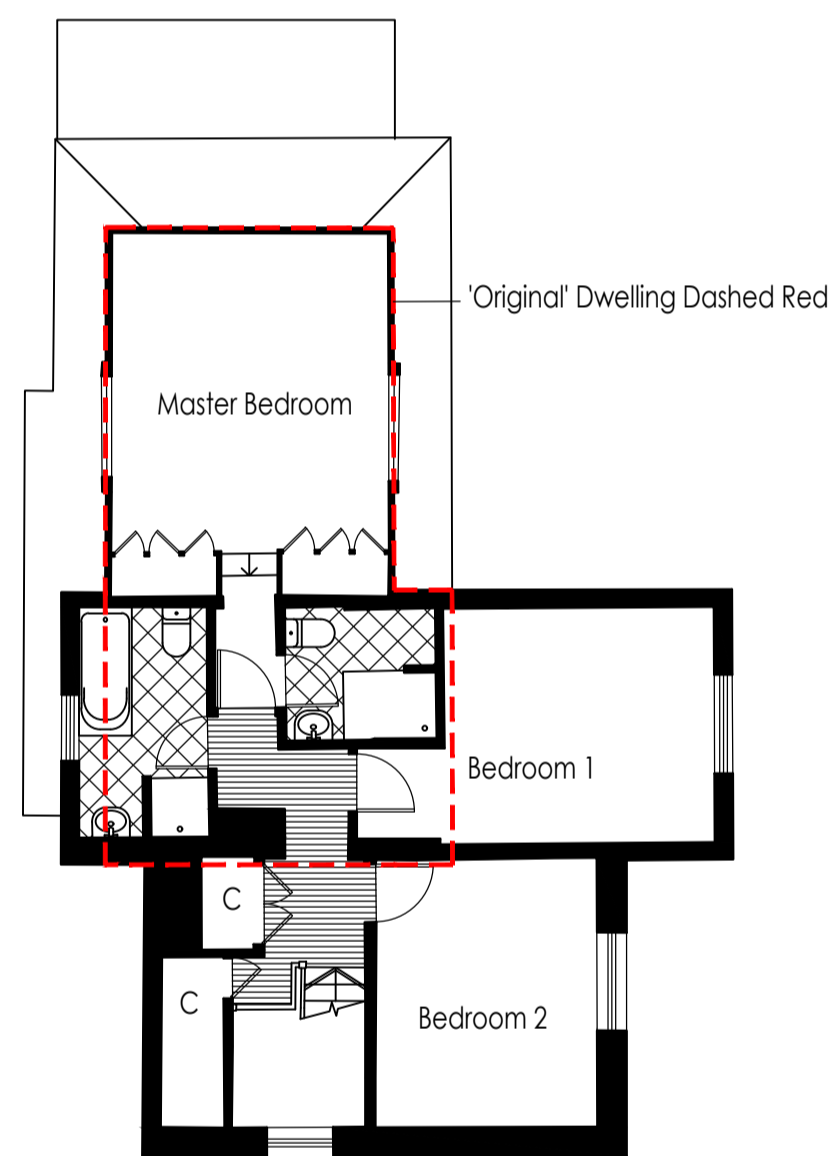

EXISTING FIRST FLOOR PLAN
SCALE 1:100

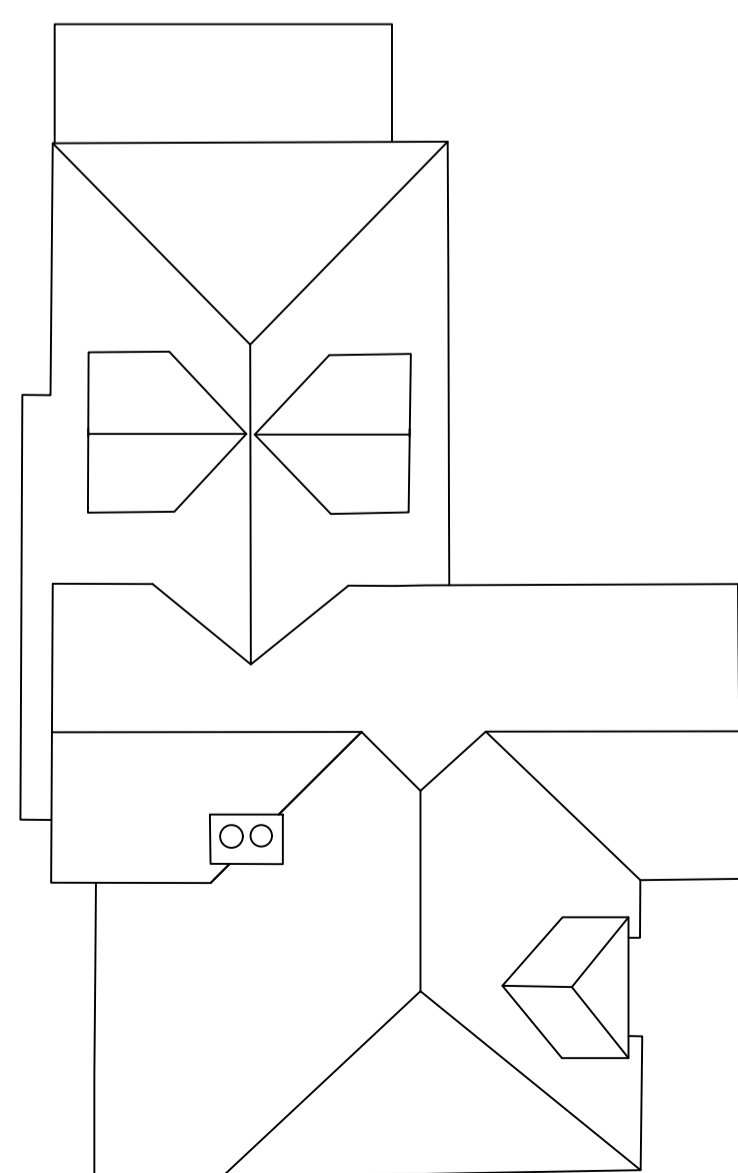

EXISTING ROOF PLAN
SCALE 1:100



EXISTING NORTH WEST (FRONT) ELEVATION
SCALE 1:100




EXISTING SOUTH WEST (SIDE) ELEVATION
SCALE 1:100




EXISTING SOUTH EAST (REAR) ELEVATION
SCALE 1:100





EXISTING NORTH EAST (SIDE) ELEVATION
SCALE 1:100

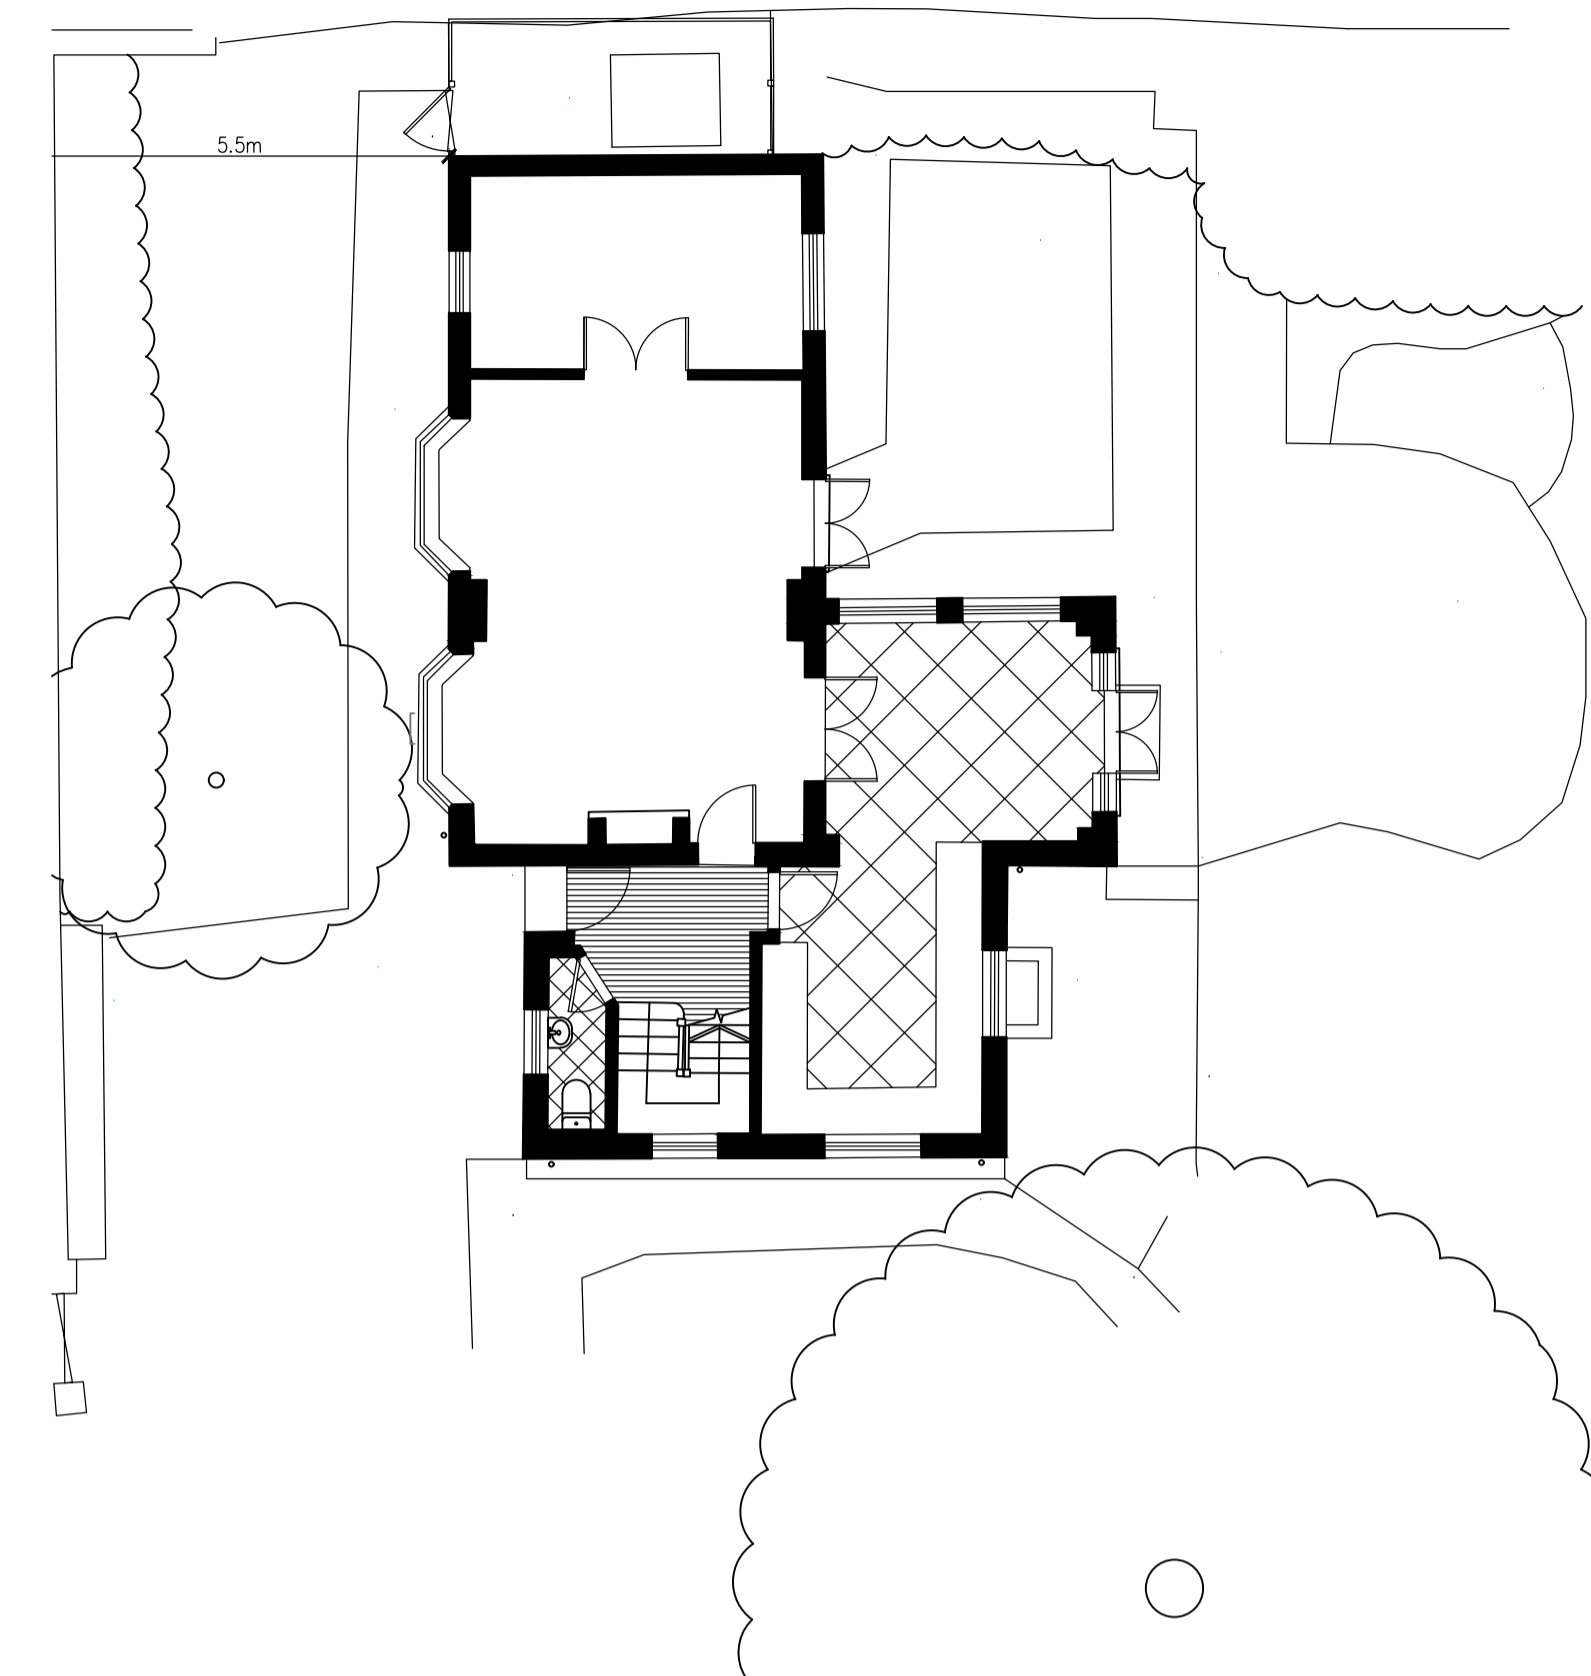

EXISTING SITE PLAN
SCALE 1:100

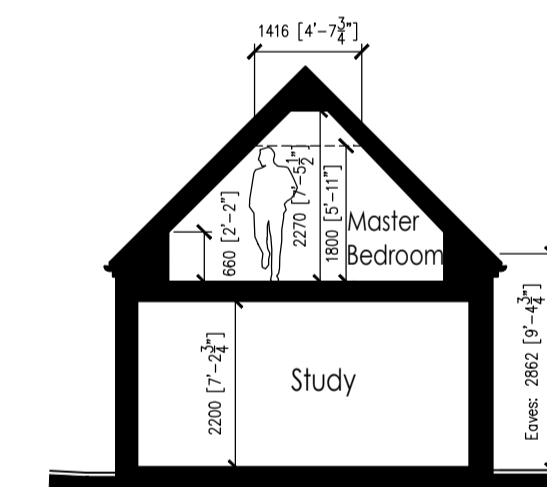

EXISTING SECTION A-A
SCALE 1:100

 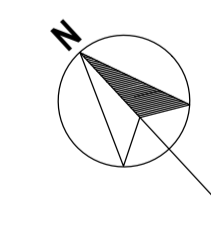

© copyright

MICHAEL CONOLEY ASSOCIATES CHARTERED ARCHITECTS		
PROJECT: Permitted Development Rear Extension at Sisyphus, School Lane, Norney, Surrey, GU8 6AZ	SCALE: 1:100	DATE: 05.23
DRAWING TITLE: Existing Plans, Elevations, Section and Site Plan		PAPER SIZE: A1
DRAWING NUMBER: 1733/S-01		