



PROPOSED GROUND FLOOR PLAN
SCALE 1:100

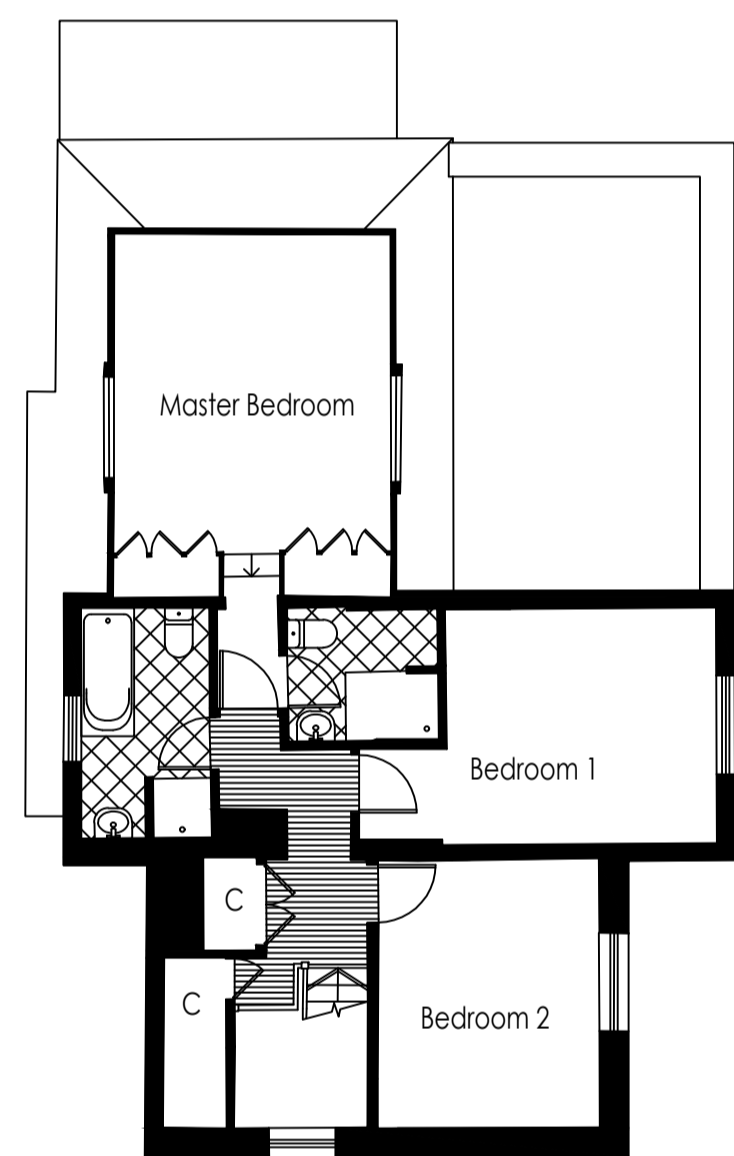

PROPOSED FIRST FLOOR PLAN
SCALE 1:100

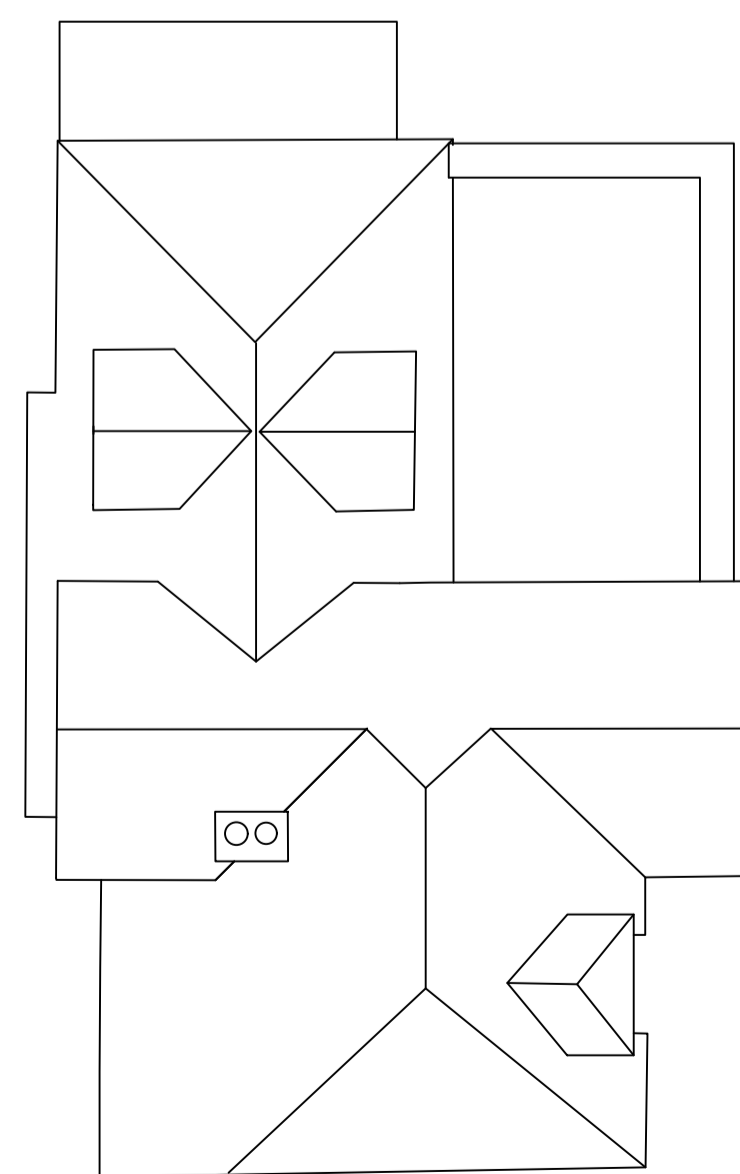

PROPOSED ROOF PLAN
SCALE 1:100




PROPOSED NORTH WEST (FRONT) ELEVATION
SCALE 1:100




PROPOSED SOUTH WEST (SIDE) ELEVATION
SCALE 1:100




PROPOSED SOUTH EAST (REAR) ELEVATION
SCALE 1:100

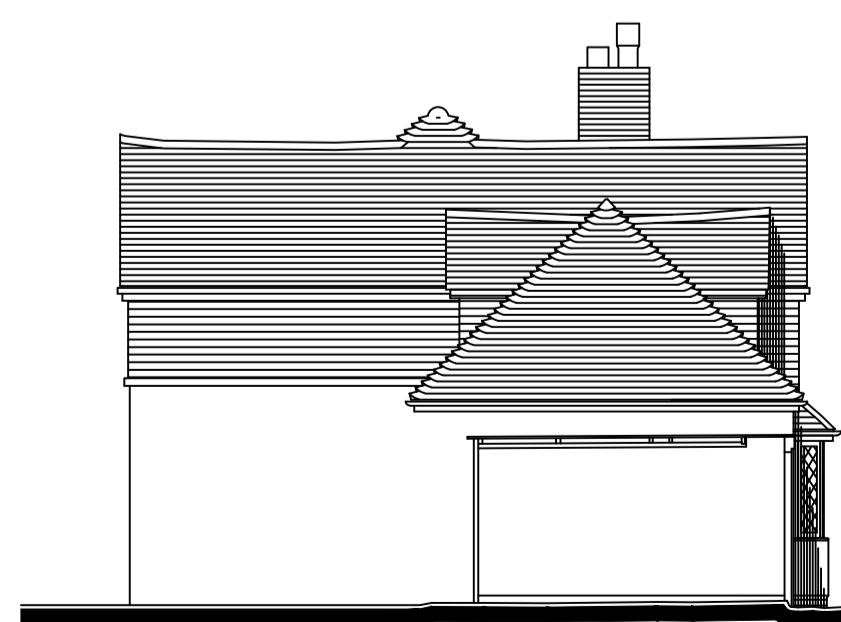

PROPOSED NORTH EAST (SIDE) ELEVATION
SCALE 1:100

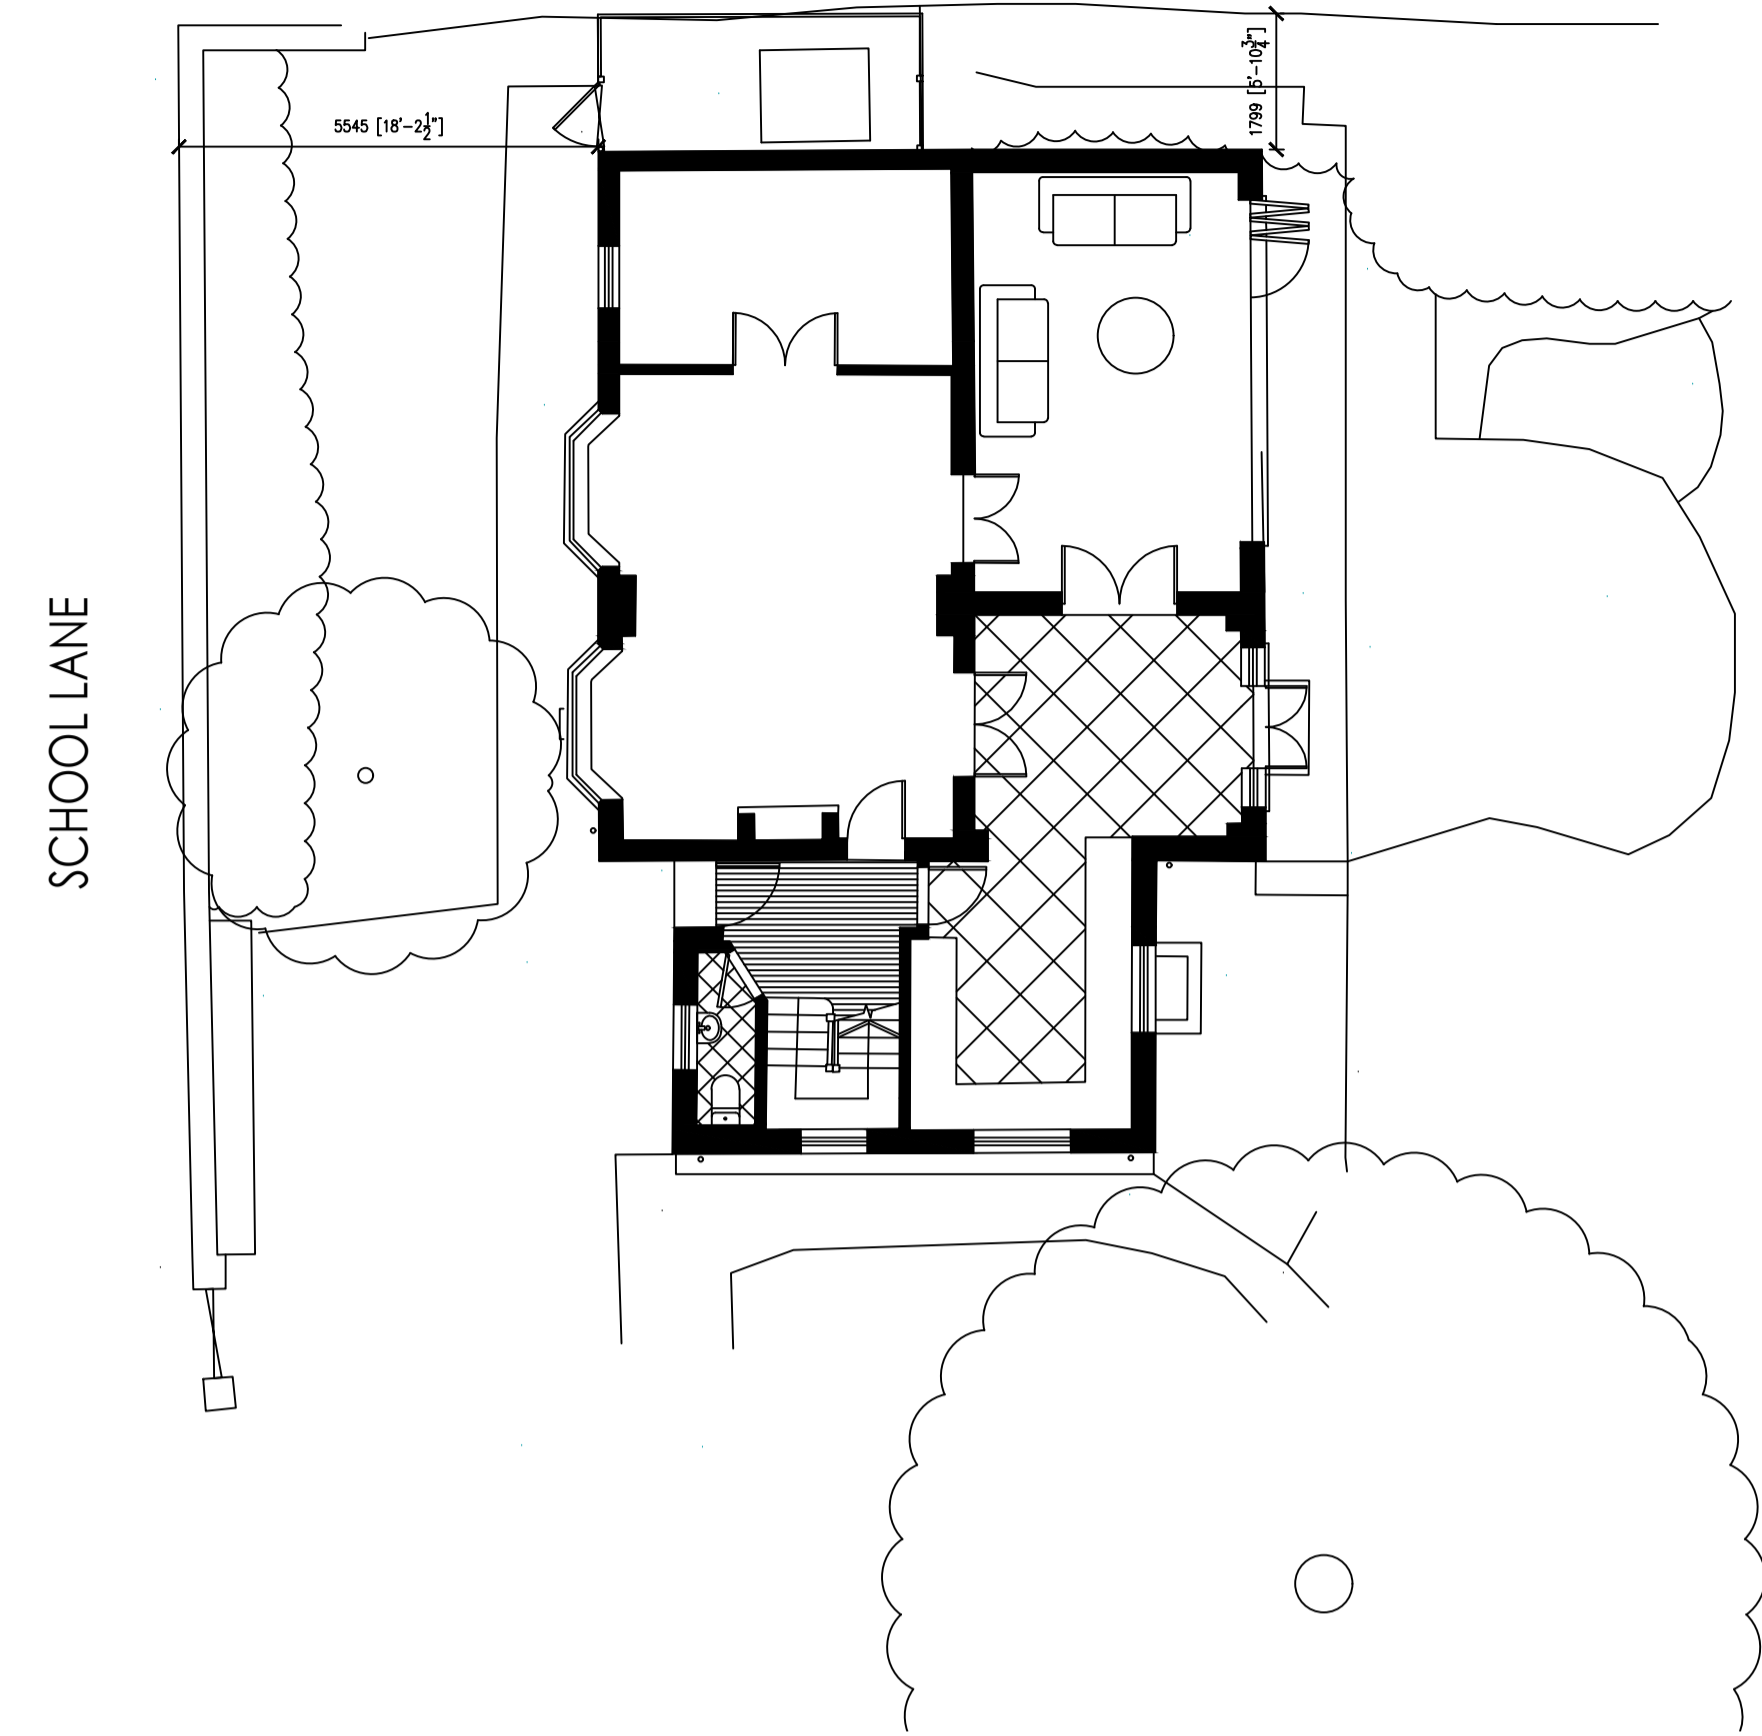

PROPOSED SITE PLAN
SCALE 1:100

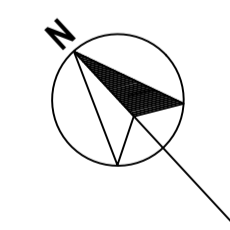

© copyright

MICHAEL CONOLEY ASSOCIATES CHARTERED ARCHITECTS		
PROJECT: Proposed Rear Extension at Sisyphus, School Lane, Norney, Surrey, GU8 6AZ	SCALE: 1:100	DATE: 08.23
DRAWING TITLE: Proposed Plans, Elevations and Site Plan	PAPER SIZE: A1	
DRAWING NUMBER: 1733/P-01		