




REAR ELEVATION

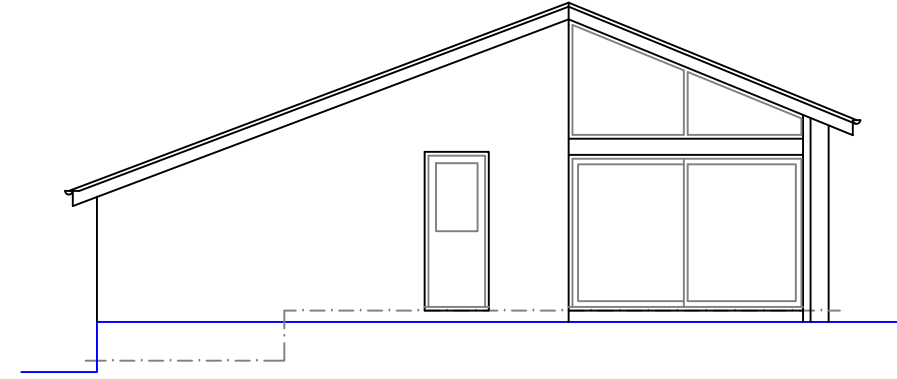

SIDE ELEVATION

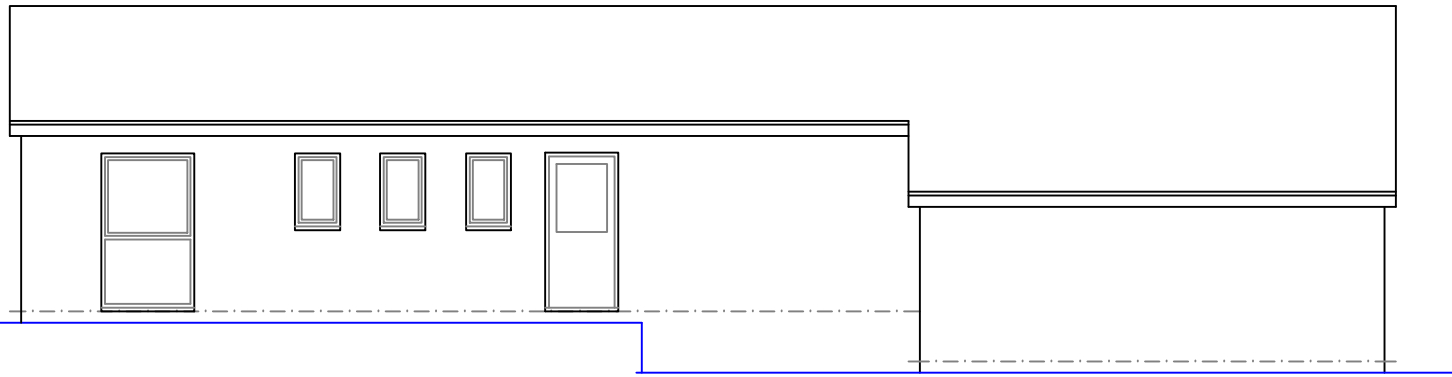


FRONT ELEVATION

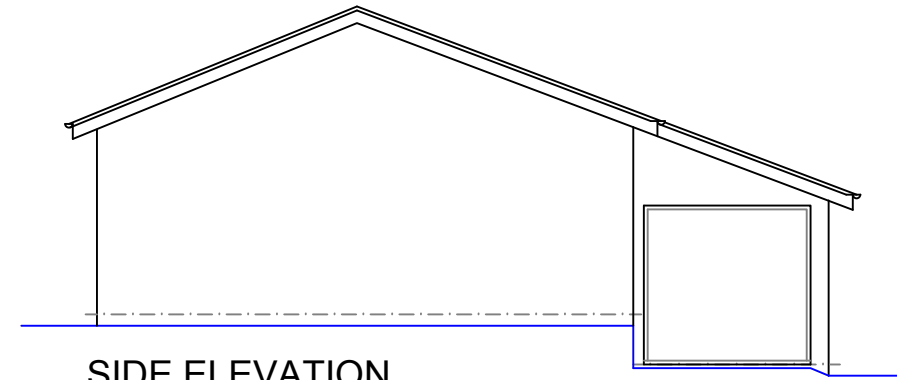

SIDE ELEVATION

PROPOSED EXTENSION

RYLAND LODGE
ASH LANE
RANDWICK
GL6 6EX

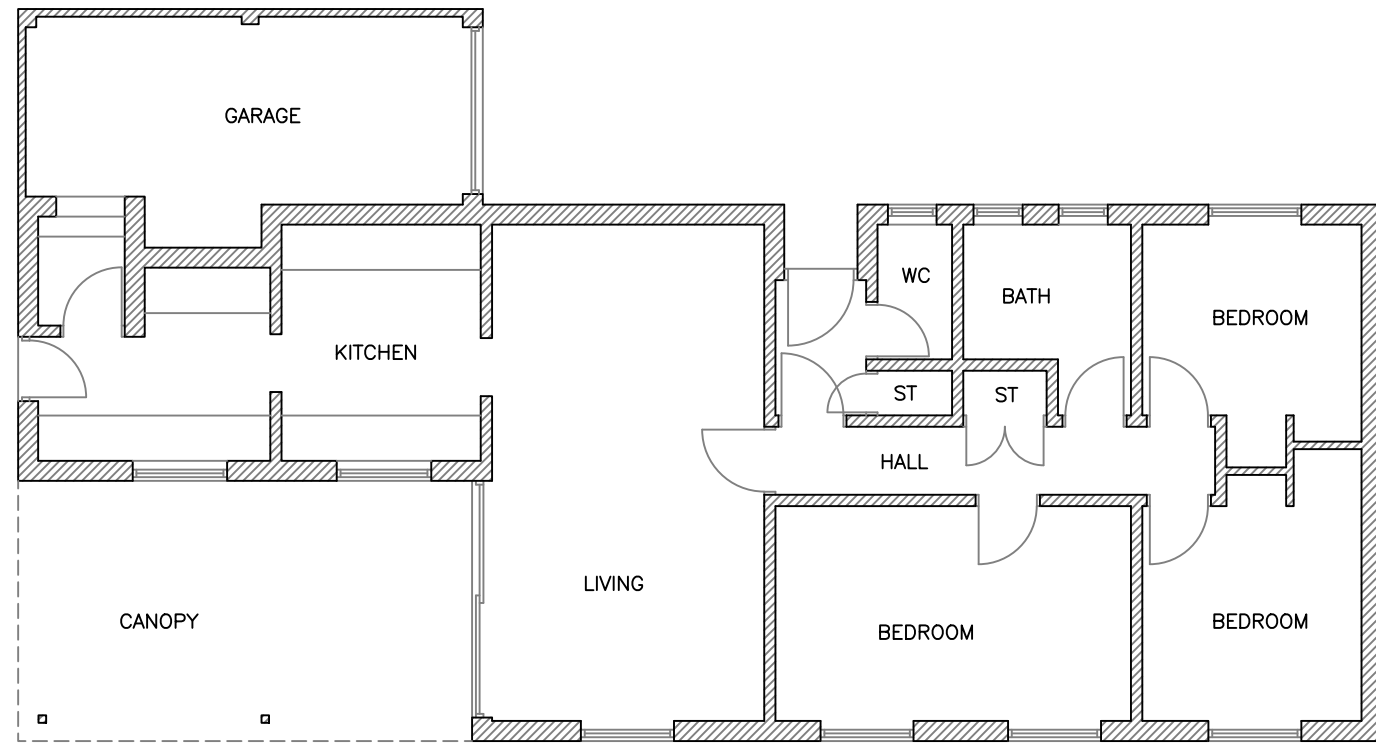

FLOOR PLAN

Title

PLANS & ELEVATIONS
AS EXISTING

CHURCH + HASTINGS

Rory Brock
M: 0 7 7 1 2 2 5 9 3 7 8

April Church
M: 0 7 9 7 9 5 4 1 3 9 7

| | |
|-------|------------|
| Drawn | RWB |
| Scale | 1:100 @ A3 |
| Date | JULY 2023 |

Drawing Number

103

Revisions