




REAR ELEVATION

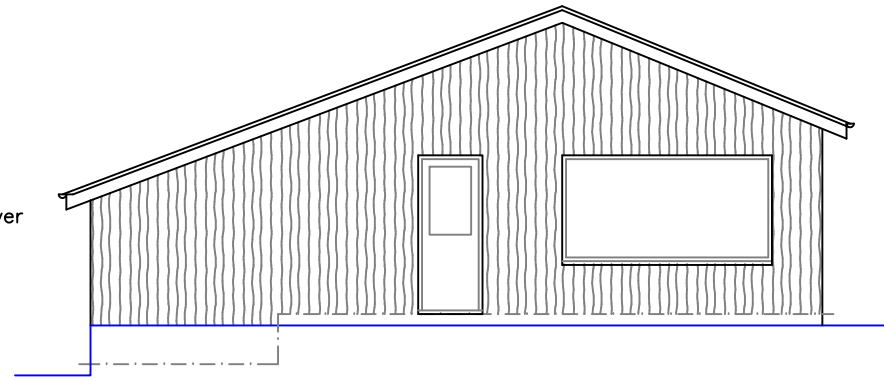

SIDE ELEVATION

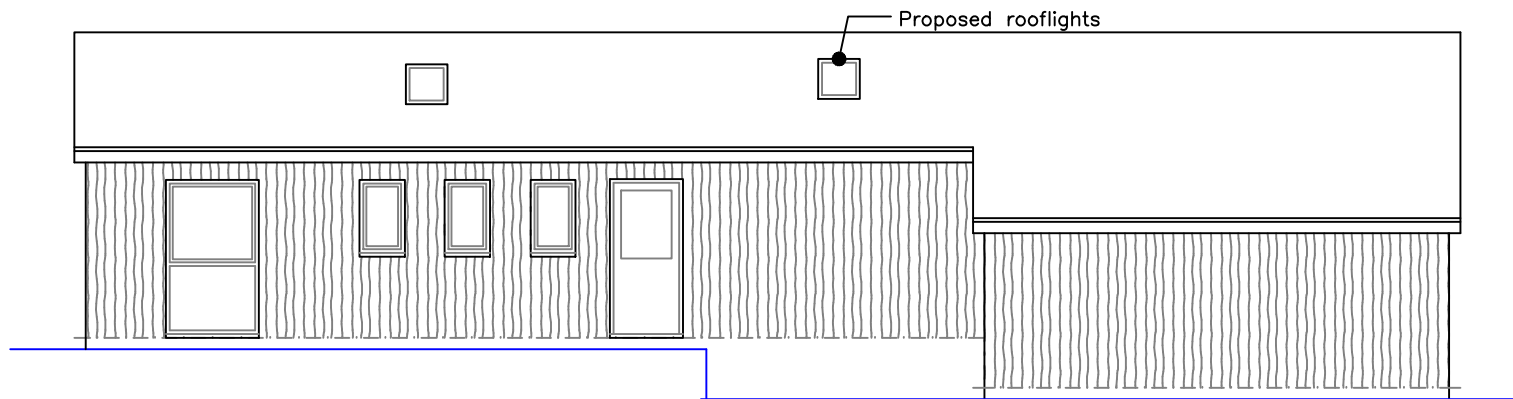


FRONT ELEVATION

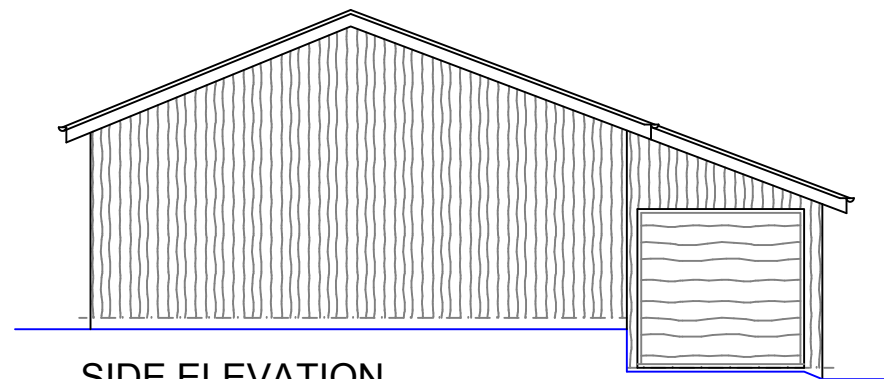

SIDE ELEVATION

PROPOSED EXTENSION

RYLAND LODGE
ASH LANE
RANDWICK
GL6 6EX

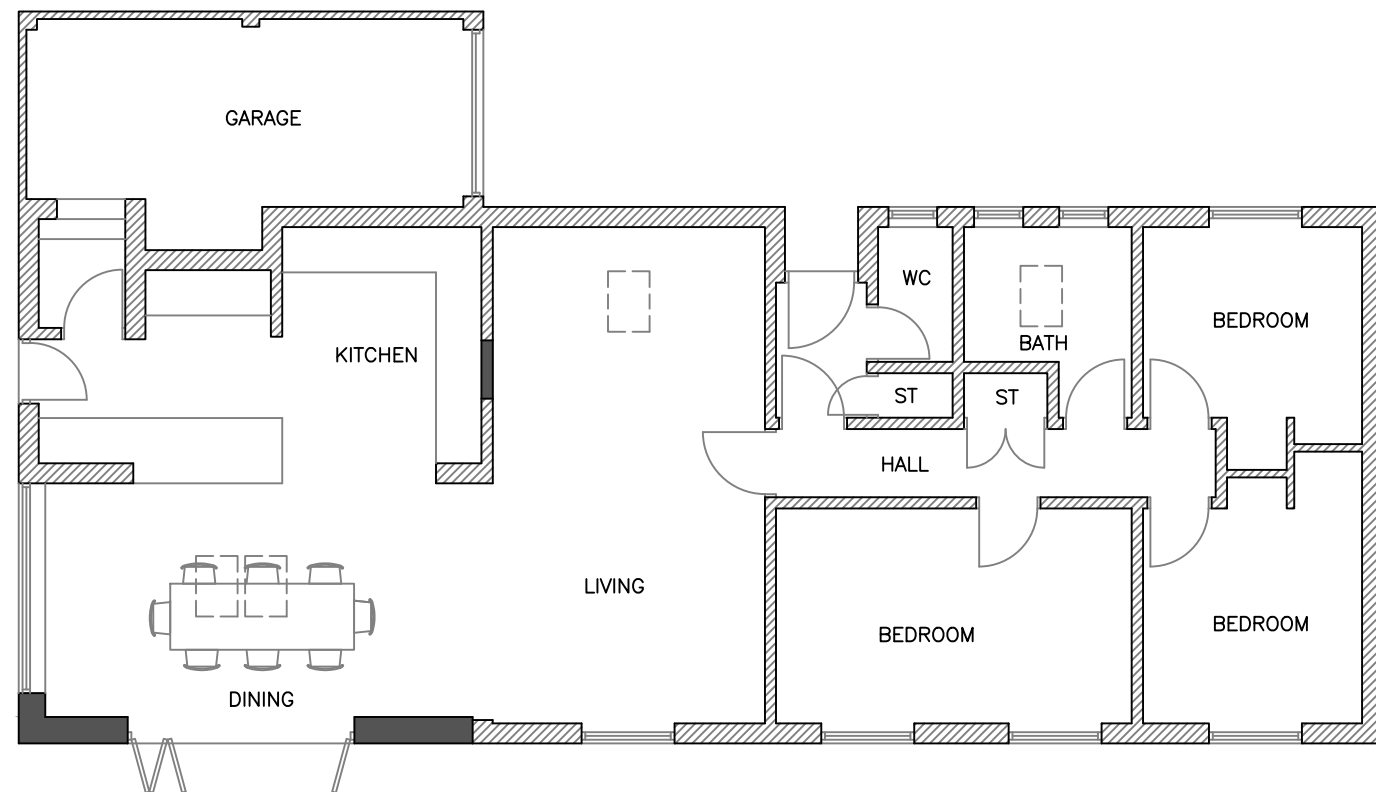

FLOOR PLAN AS PROPOSED

Title

PLANS & ELEVATIONS
AS PROPOSED

**CHURCH +
HASTINGS**

Rory Brock
M: 0 7 7 1 2 2 5 9 3 7 8

April Church
M: 0 7 9 7 9 5 4 1 3 9 7

Drawn	RWB
Scale	1:100 @ A3
Date	JULY 2023

Drawing Number

104

Revisions