



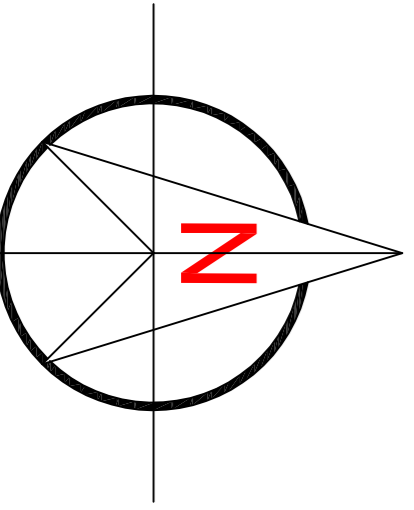



Site Plan (Scale 1 : 200)



OS MAP (Scale 1 : 1250)

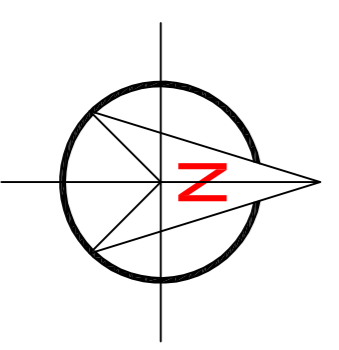

Site Plan (Scale 1 : 500)

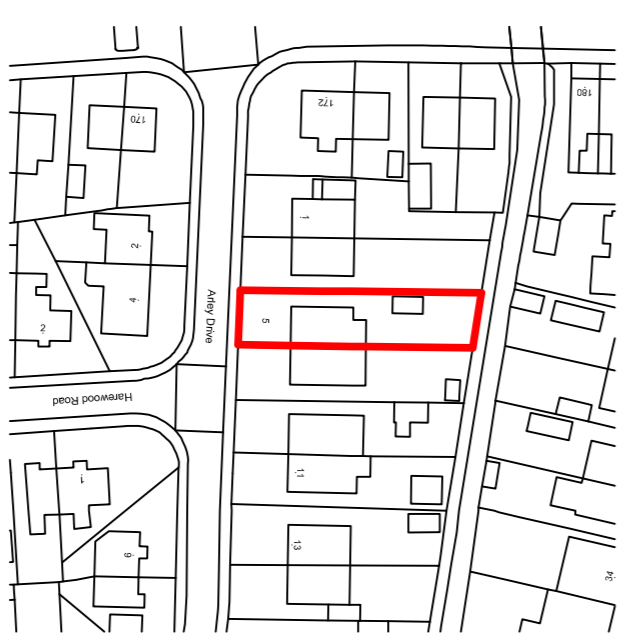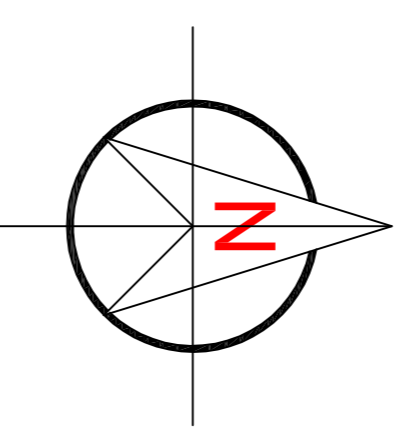

DEREK BUCKLEY
ARCHITECTURAL SERVICES
 07525 143 171
 20, Churchfields, Audenshaw, Manchester, M14 5HZ
 derek.buckley@mail.com

PROJECT:
 Proposed Double Dormer & Rear Single Storey Rear Extension & Render External Fascade.
 5, Arley Drive, Shaw, Oldham, OL2 8DY.

REV	DATE	AMENDMENT

CLIENT:
 Mark Bell.

PROJECT No.: 100 / 2022. DRAWING No.:
 Site Plans - 1:200 / 1:500.

DRAWING TITLE:
 Site Plans - 1:200 / 1:500.

ONLY BUILD OFF DRAWINGS APPROVED BY LOCAL AUTHORITY. ALL CHANGES AND REVISIONS TO BE CHECKED PRIOR TO CONSTRUCTION. YOU ARE ADVISED THAT THE PARTY WALL ACT MAY APPLY TO THIS PROJECT. YOU ARE ADVISED TO SHOW A COPY OF THIS DRAWING TO NEIGHBOURING PROPERTIES.

DATE: 23.10.22. SCALE: @ (A1) PROJECT No.: 100 / 2022. DRAWING No.: 22/DB/004
 DRAWN: D.Buckley