



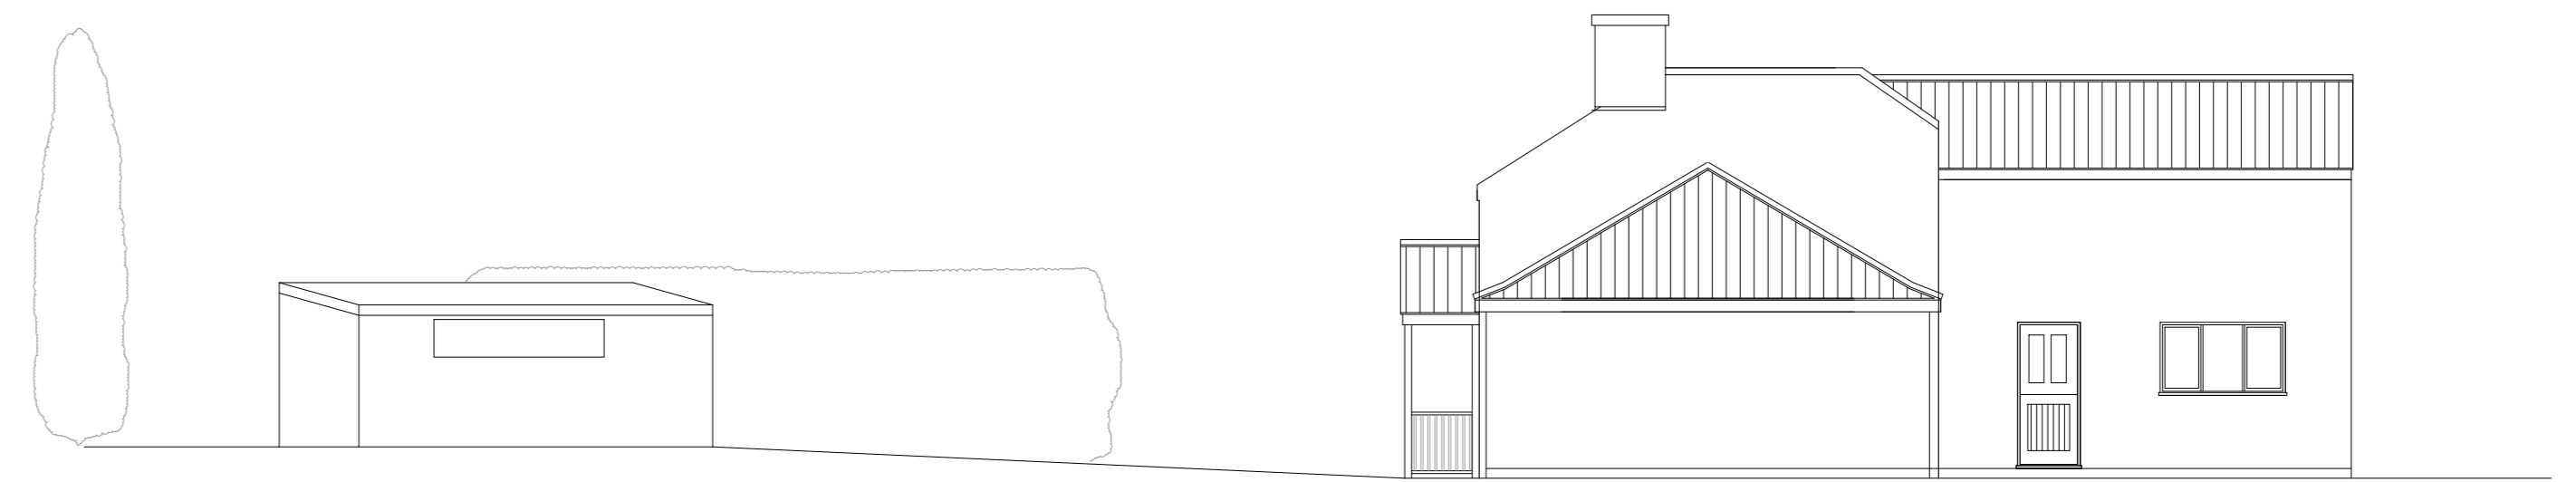


Existing West Elevation

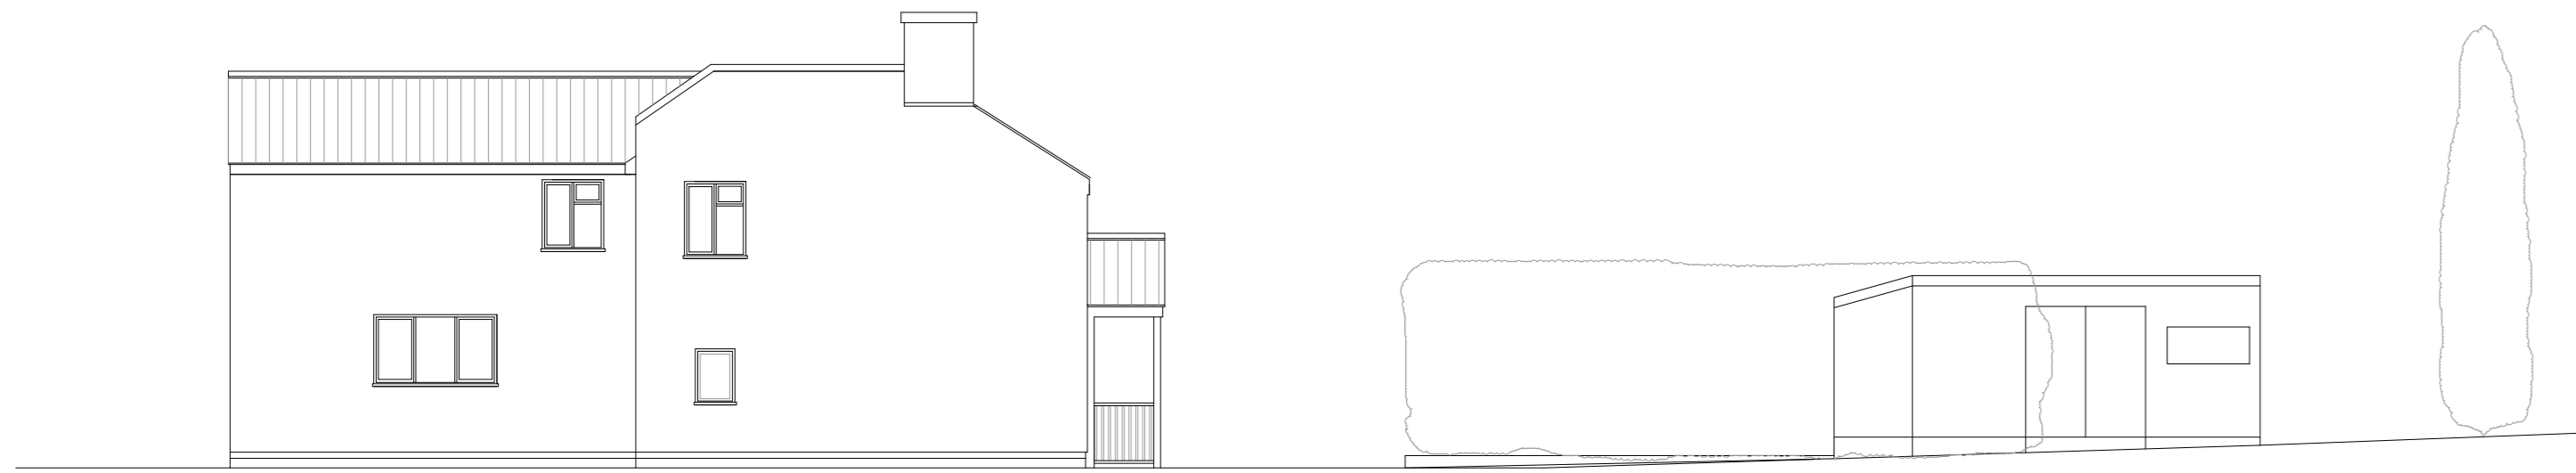


Existing South Elevation




Existing North Elevation

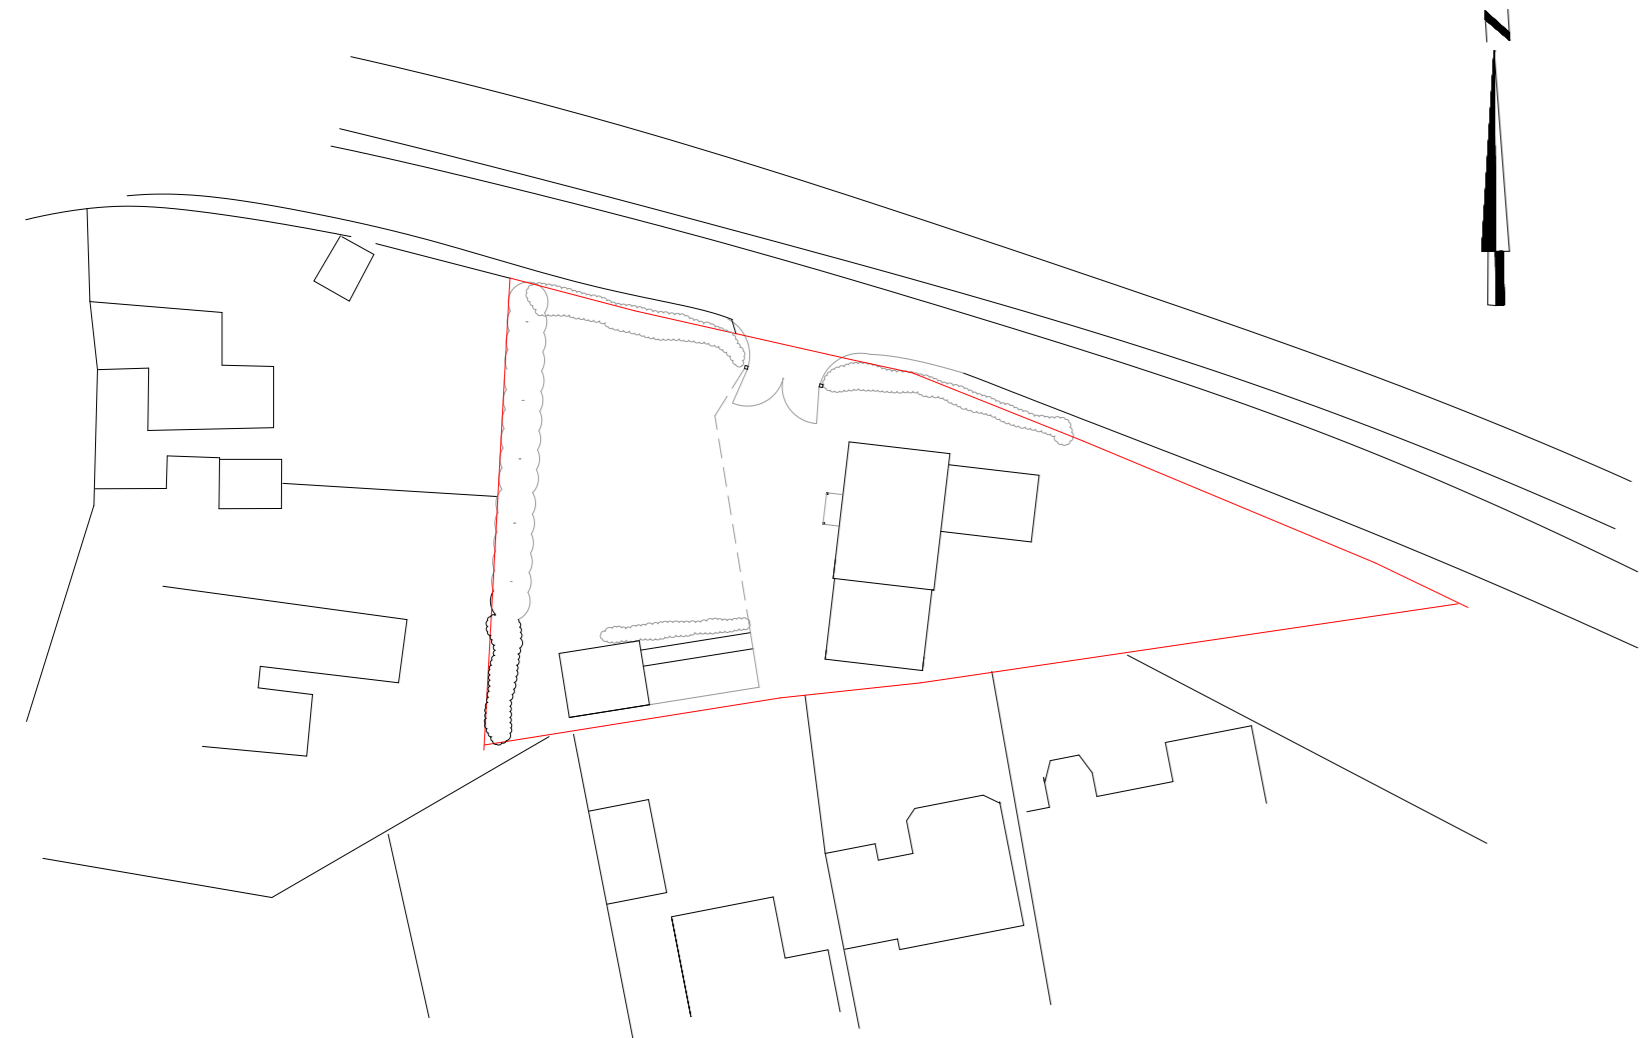

Existing Site-Block Plan  
Scale 1:500

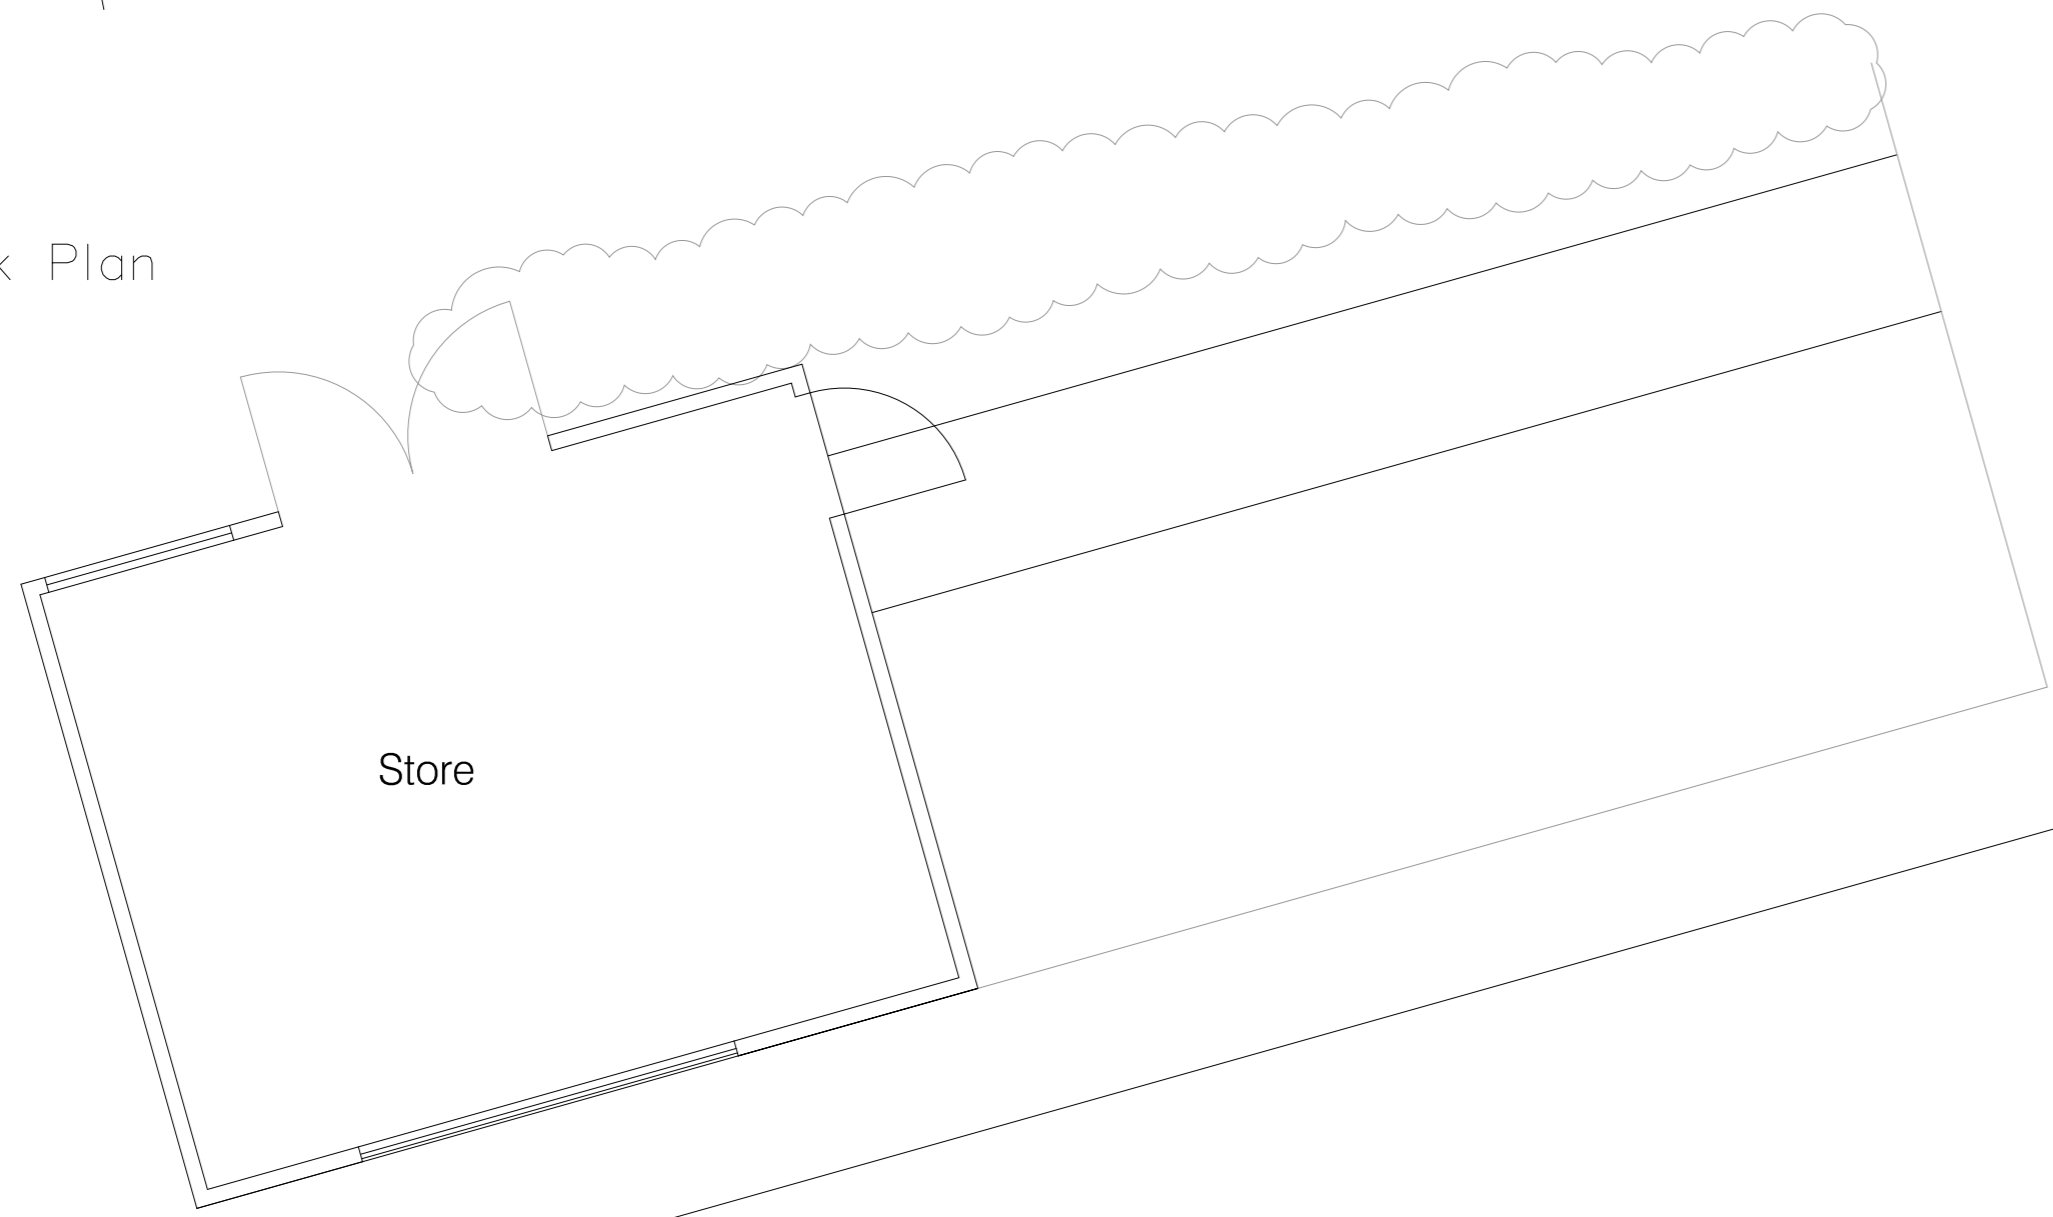

Store

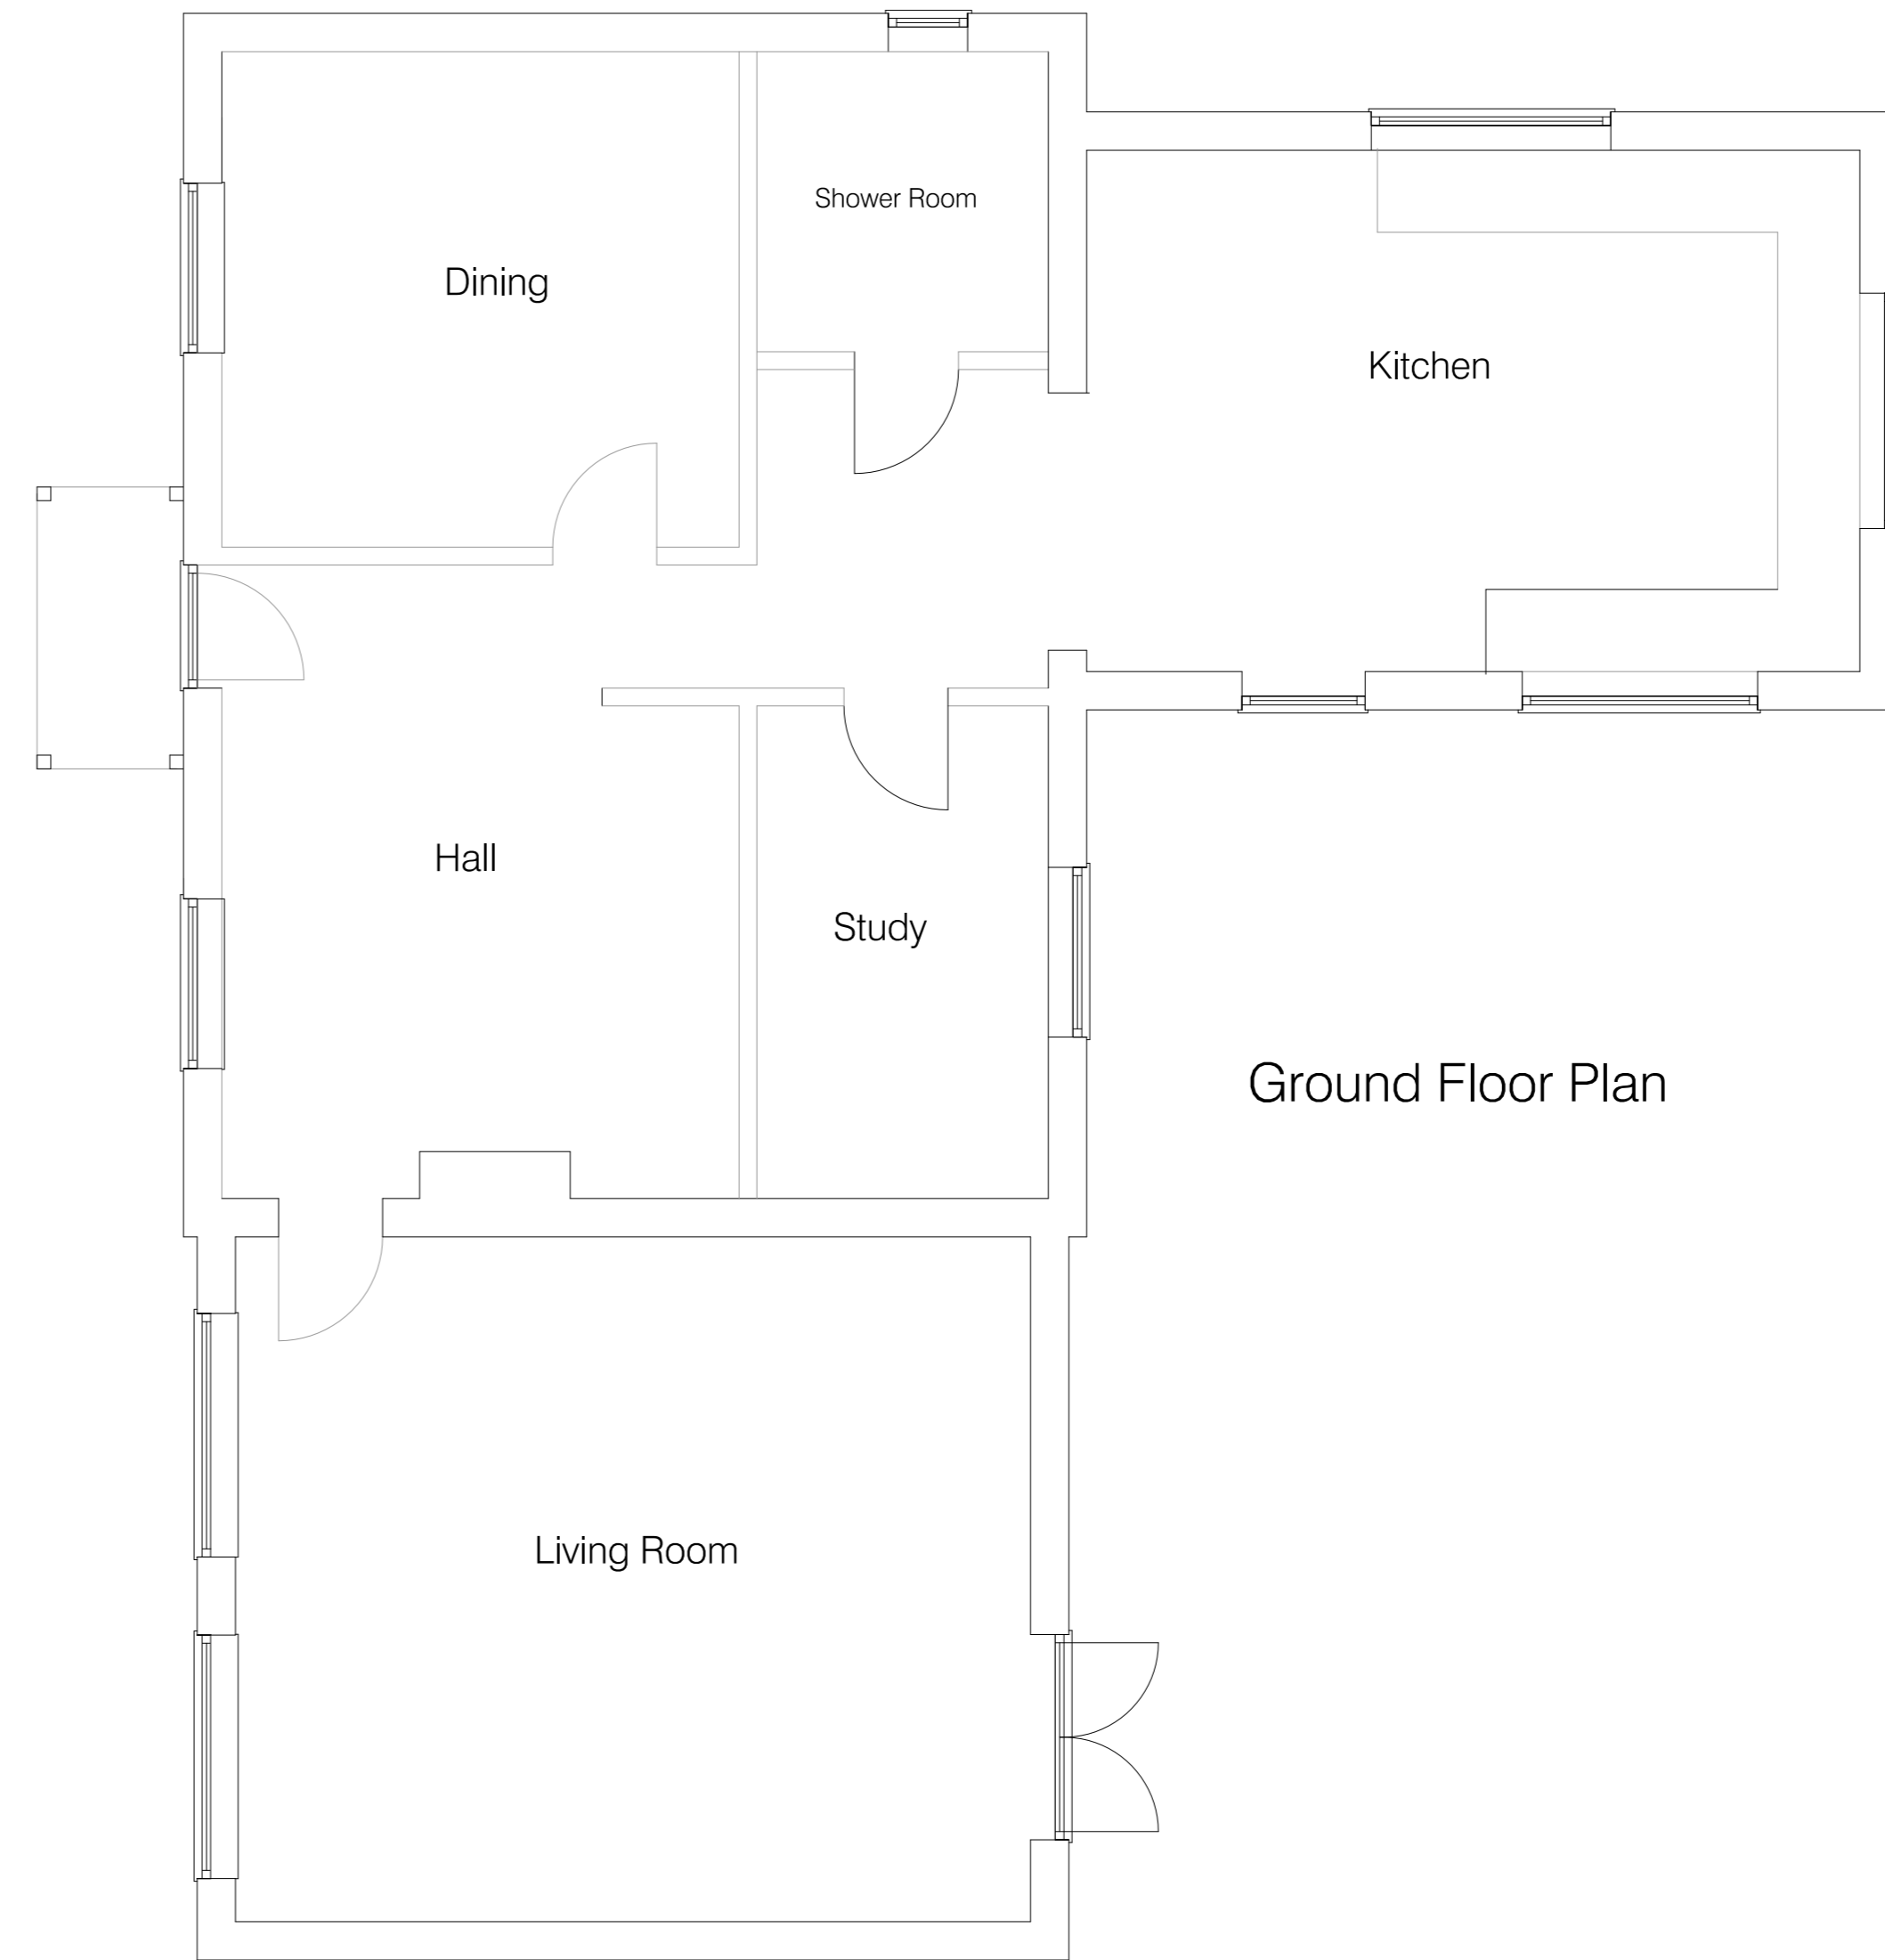

Ground Floor Plan

Copyright © 2018 P.H.Design & Planning Ltd. All Rights Reserved

Survey Drawing  
Ivy Cottage Dilham Road  
Worstead  
For Mr & Mrs O' Brian

Scale 1:50 & 1:100

Date July 2023

Job No. 5516/A

 design & planning Ltd.

32, VICARAGE STREET, NORTH WALSHAM,  
NORFOLK, NR289DQ  
Telephone North Walsham (01692) 406112 & 404819

