






Existing West Elevation

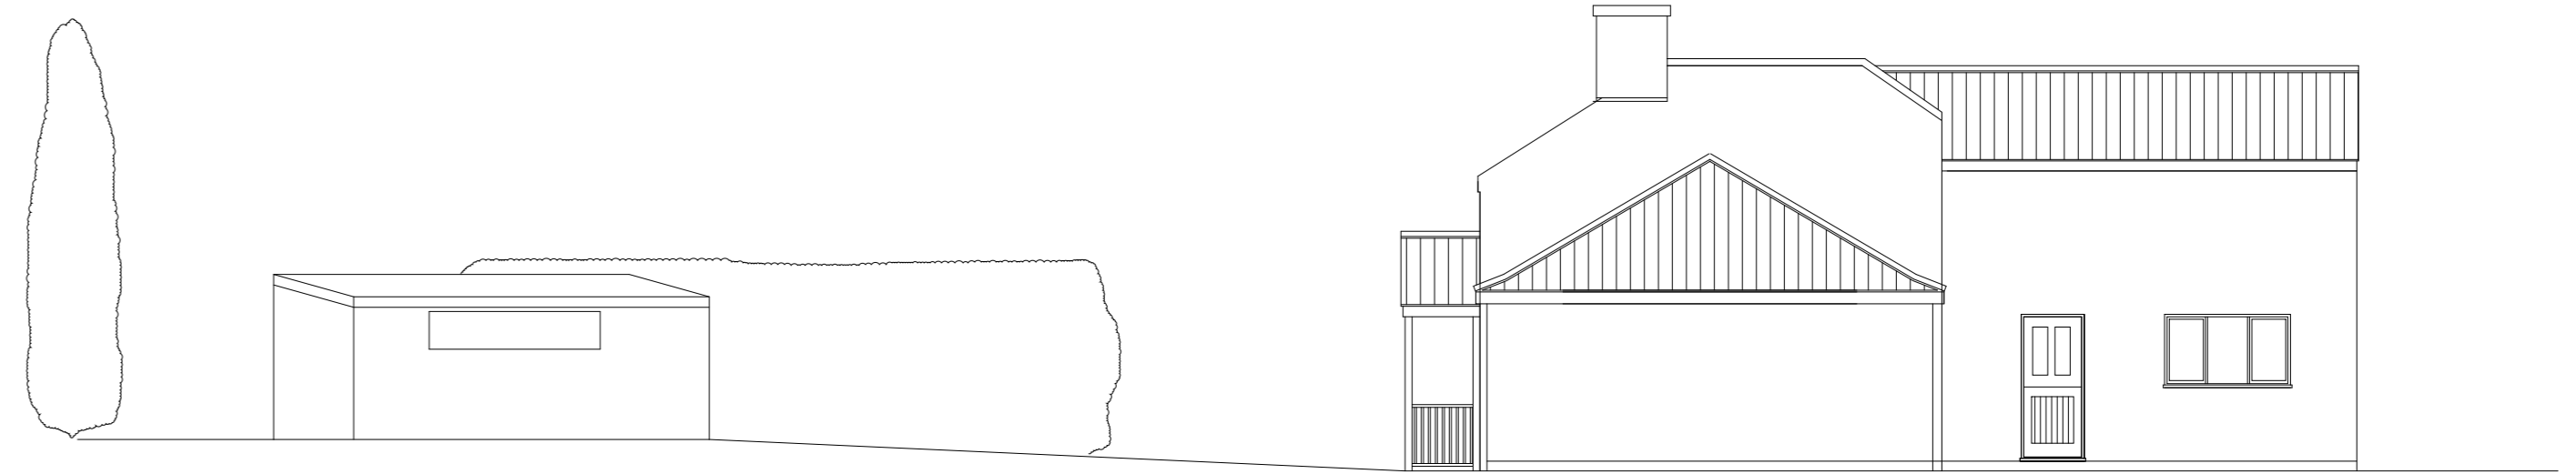


Existing South Elevation

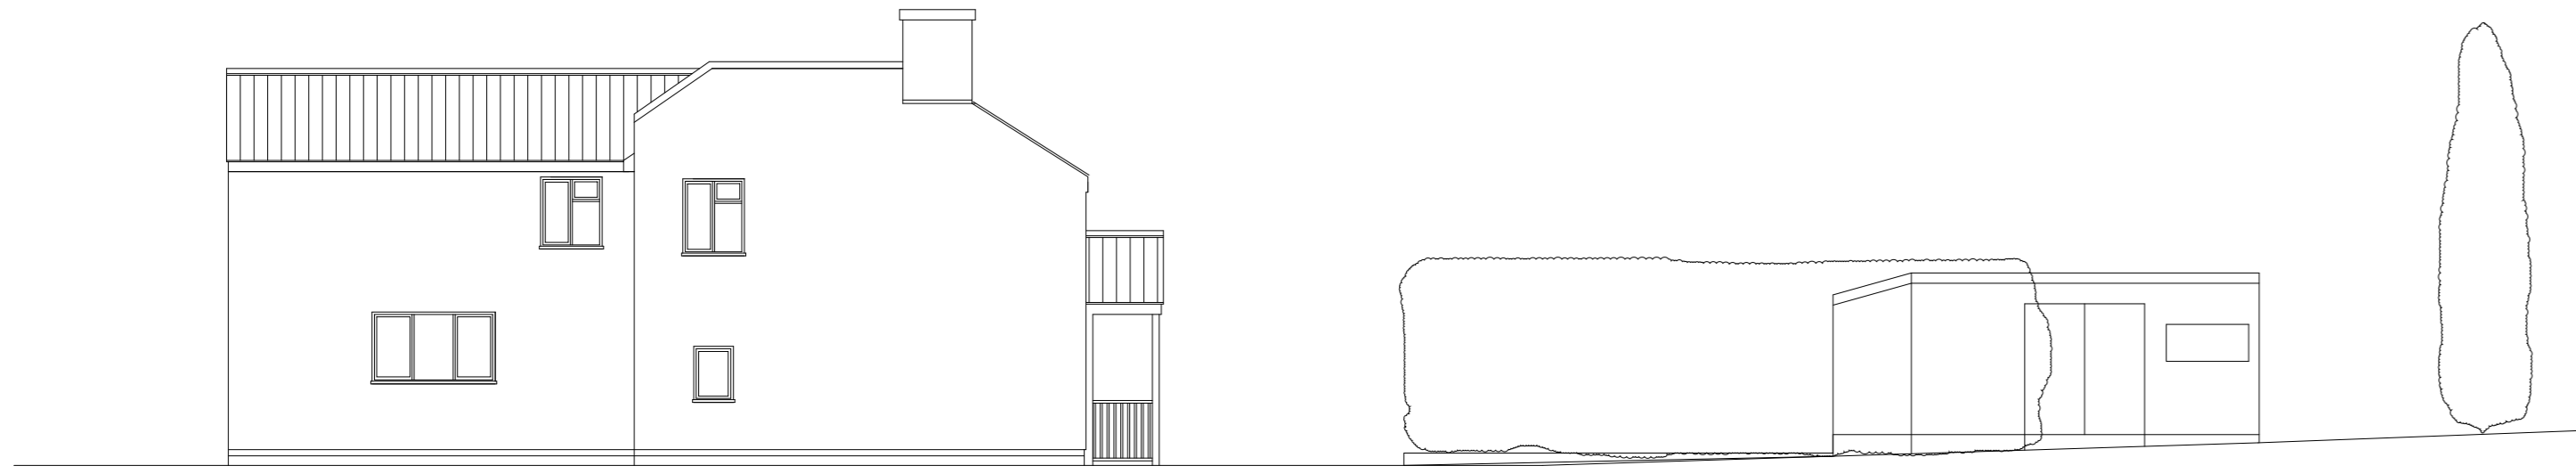


Existing North Elevation

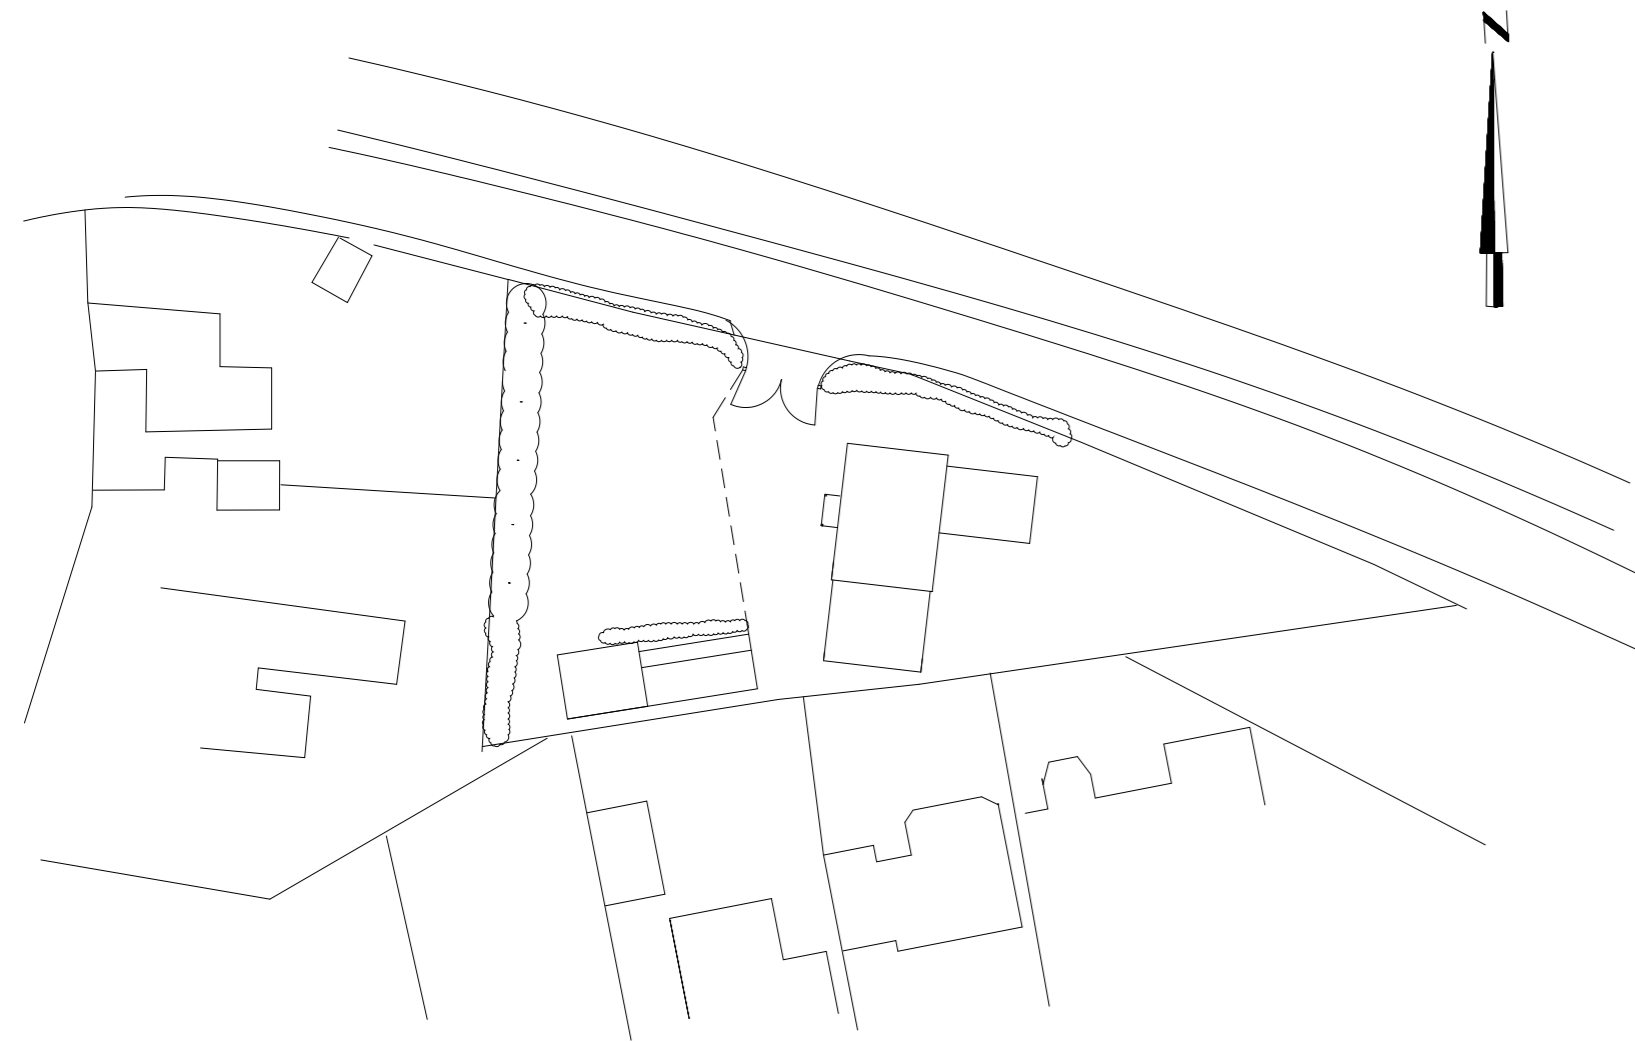

Existing Site-Block Plan
Scale 1:500

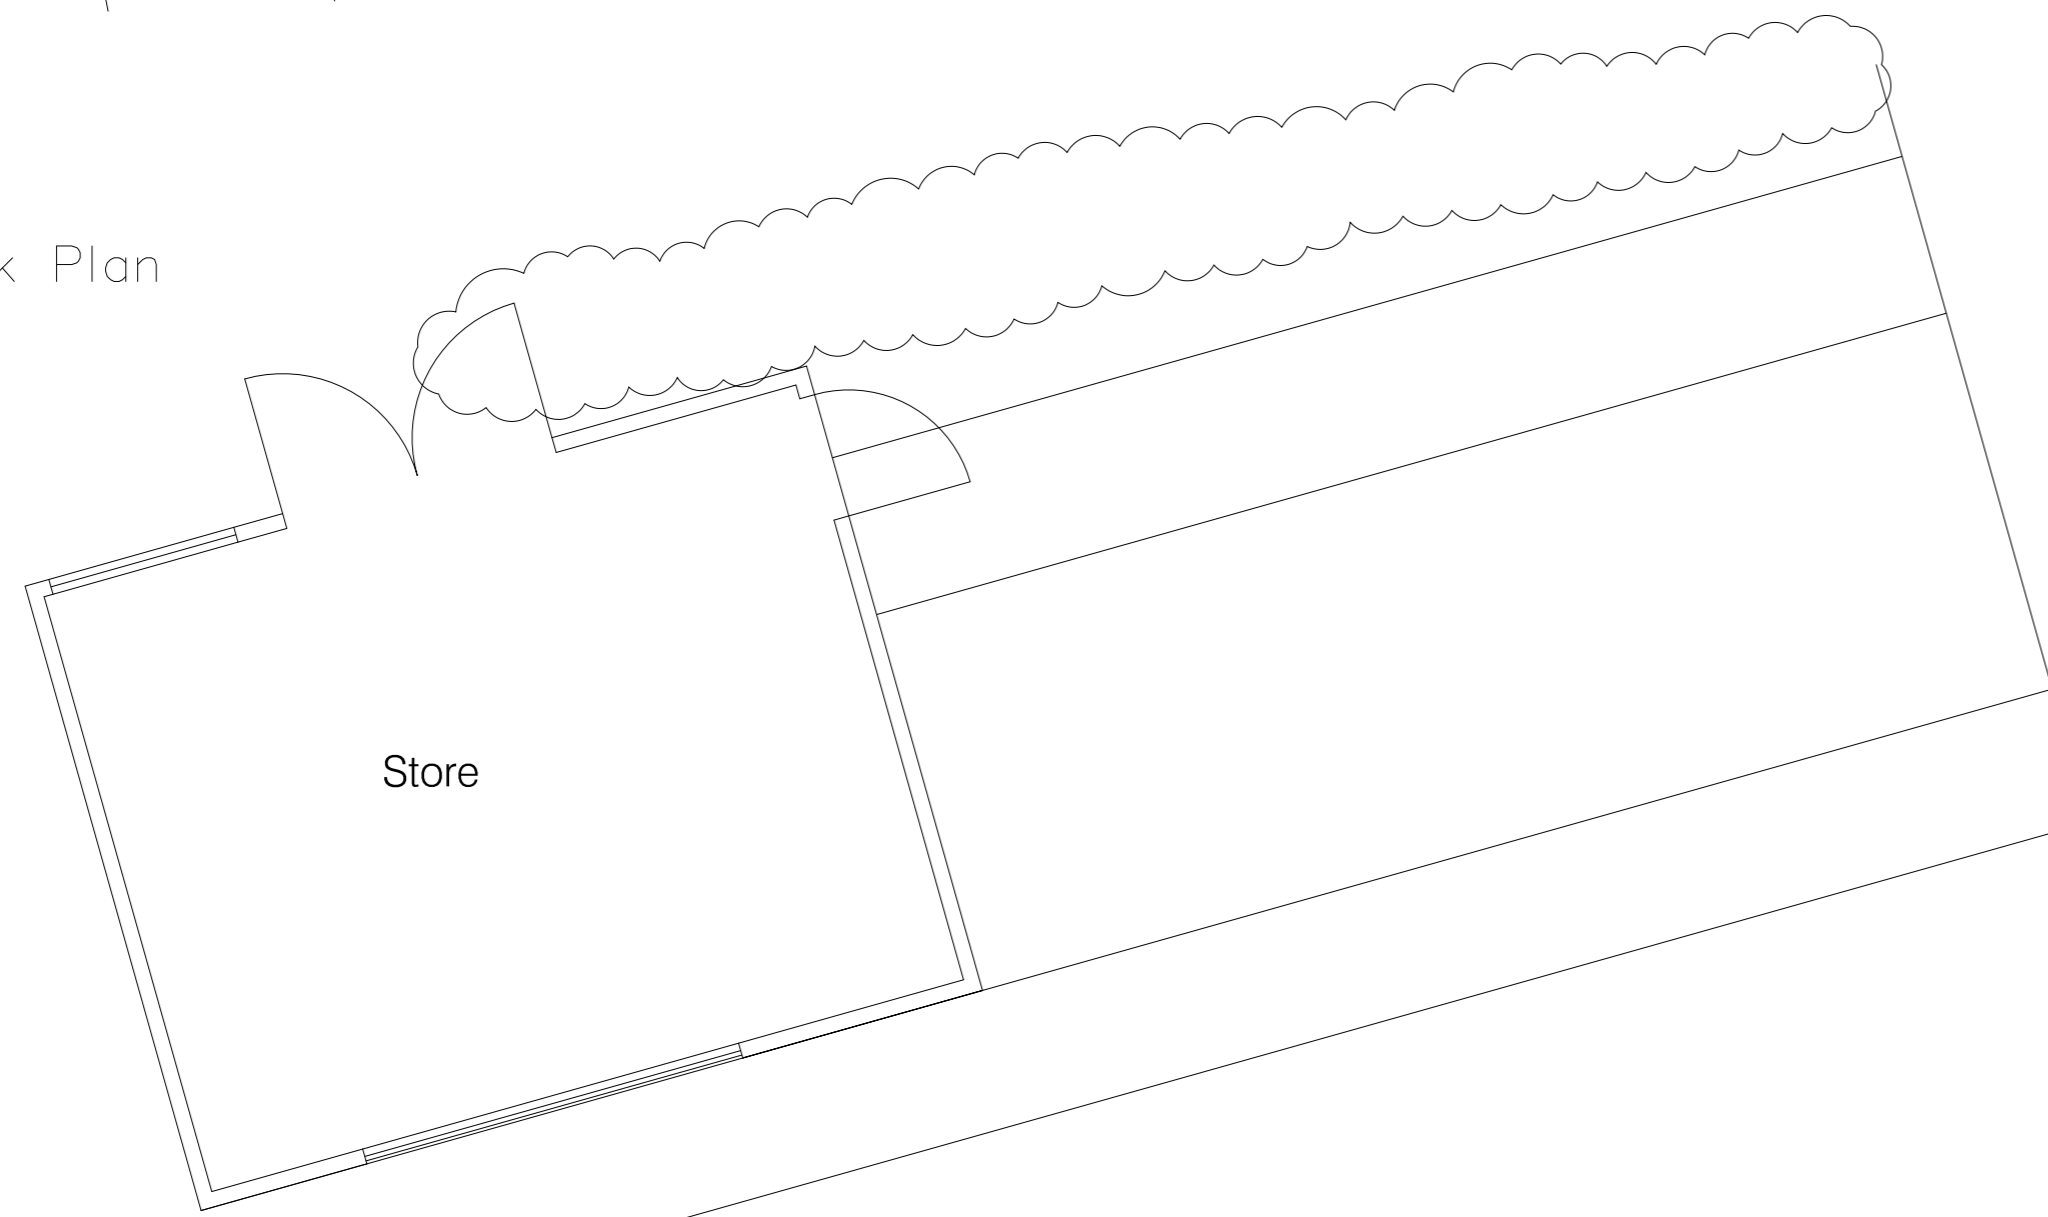

Store

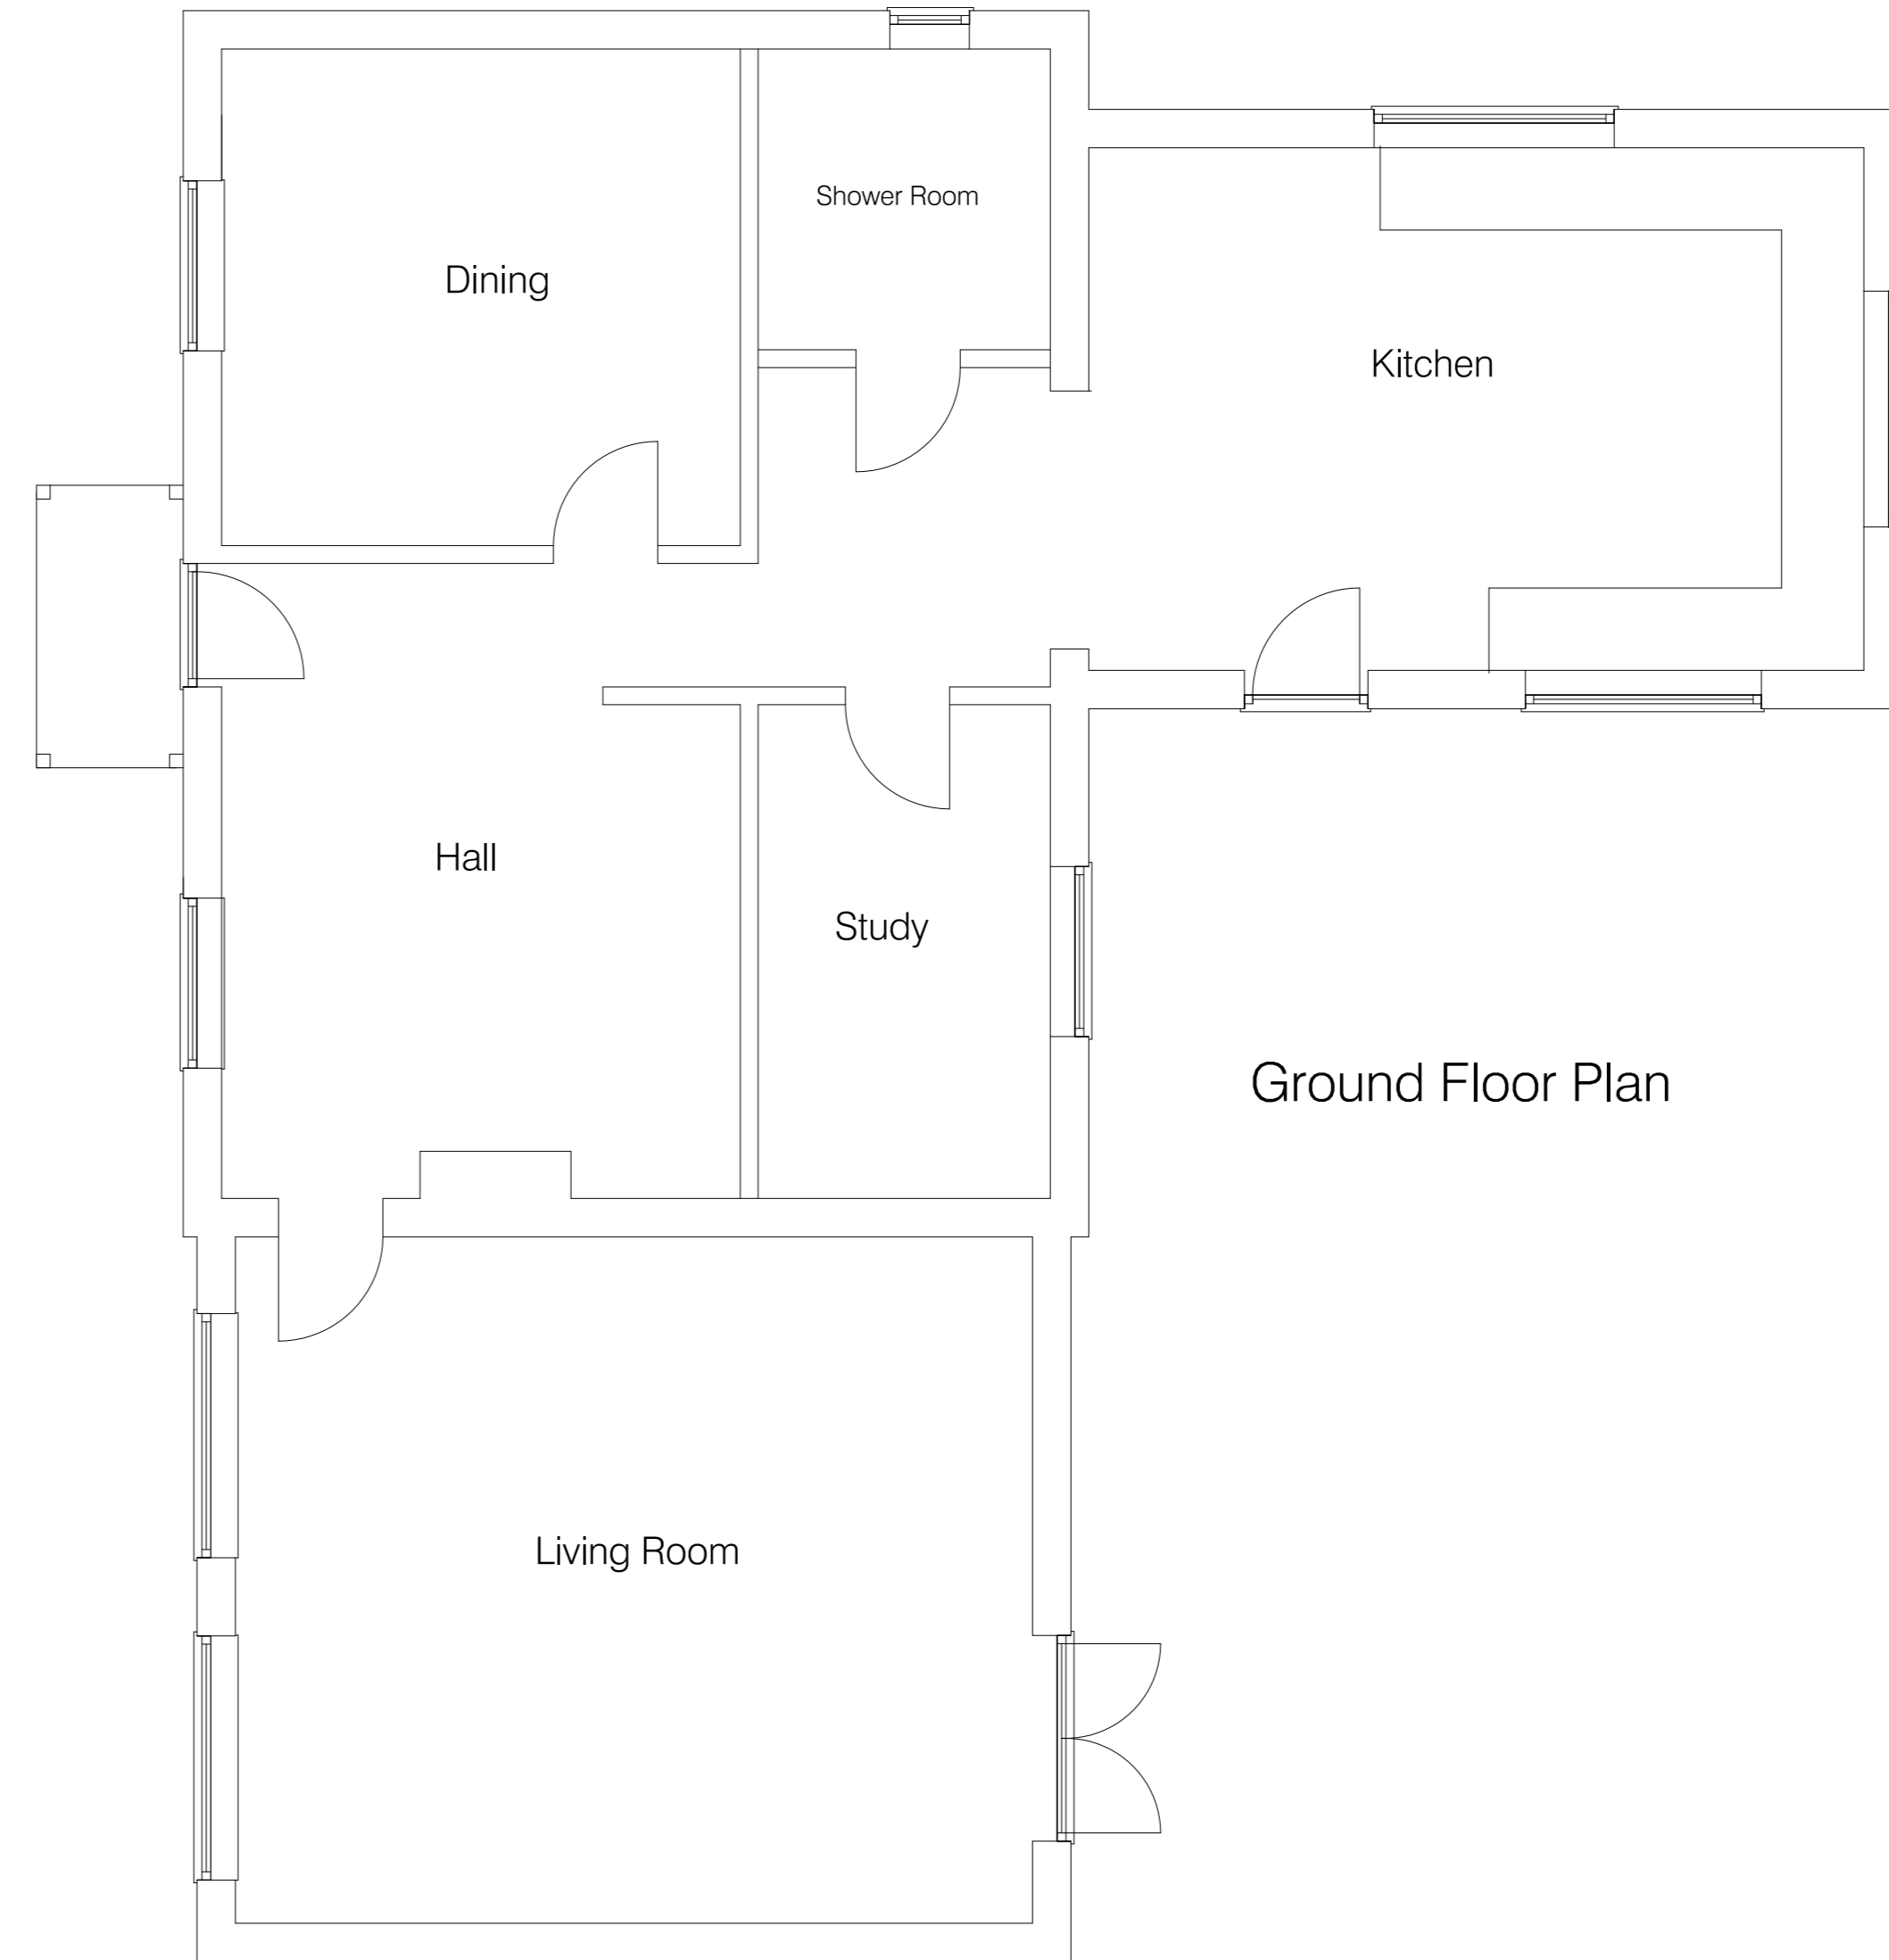

Ground Floor Plan

Copyright © 2018 P.H.Design & Planning Ltd. All Rights Reserved

Survey Drawing
Ivy Cottage Dilham Road
Worstead
For Mr & Mrs O' Brian

Scale 1:50 & 1:100

Date July 2023

Job No. 5516/A/1

30-08-2023

 design & planning Ltd.

32, VICARAGE STREET, NORTH WALSHAM,
NORFOLK, NR289DQ
Telephone: North Walsham (01692) 406112 & 404819

