




South West Elevation

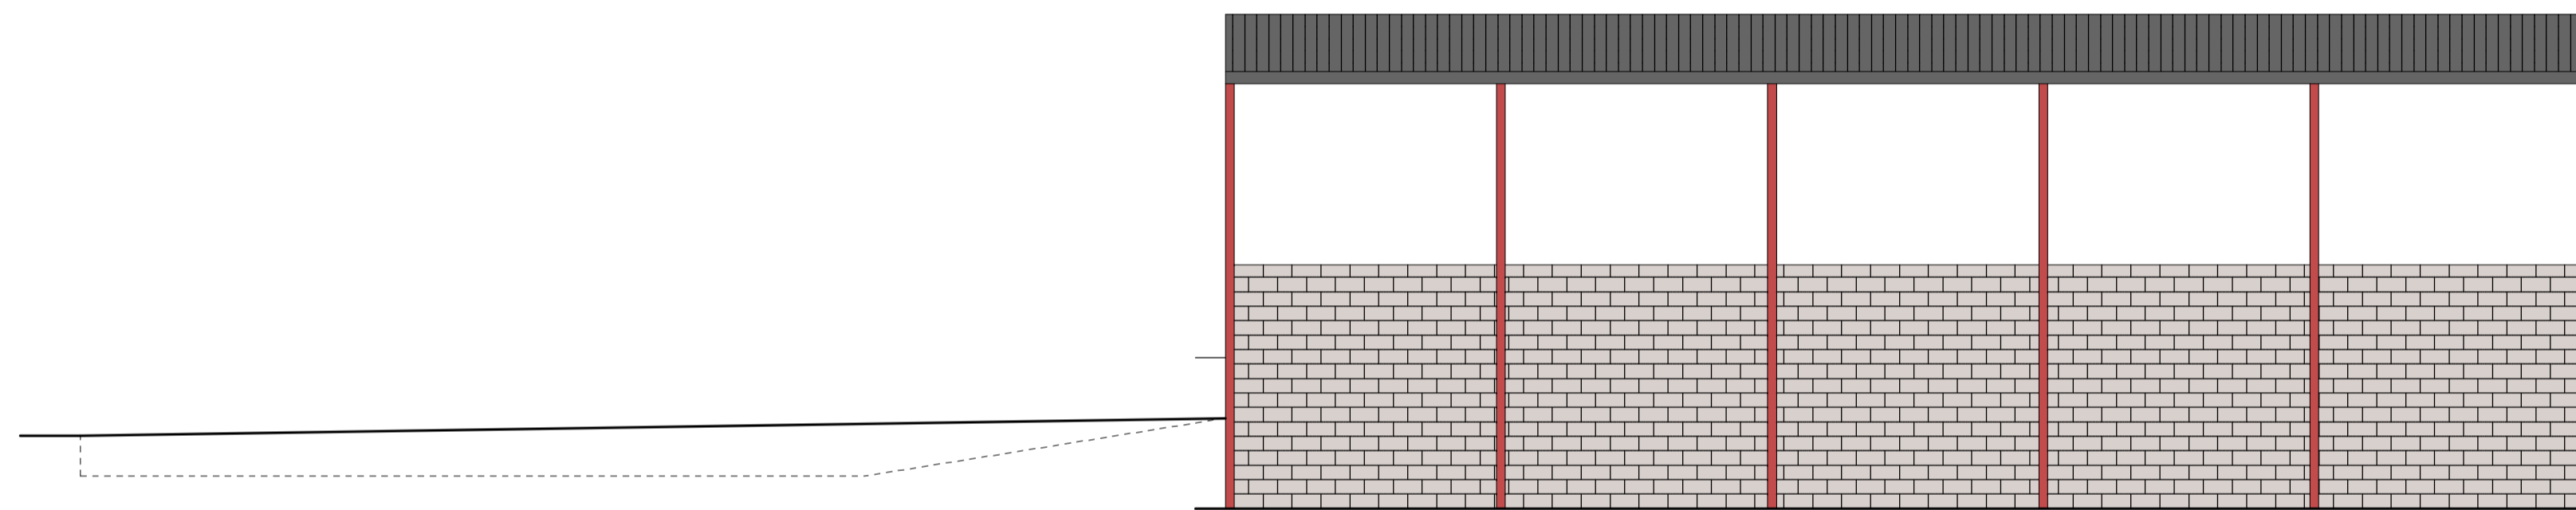

North East Elevation

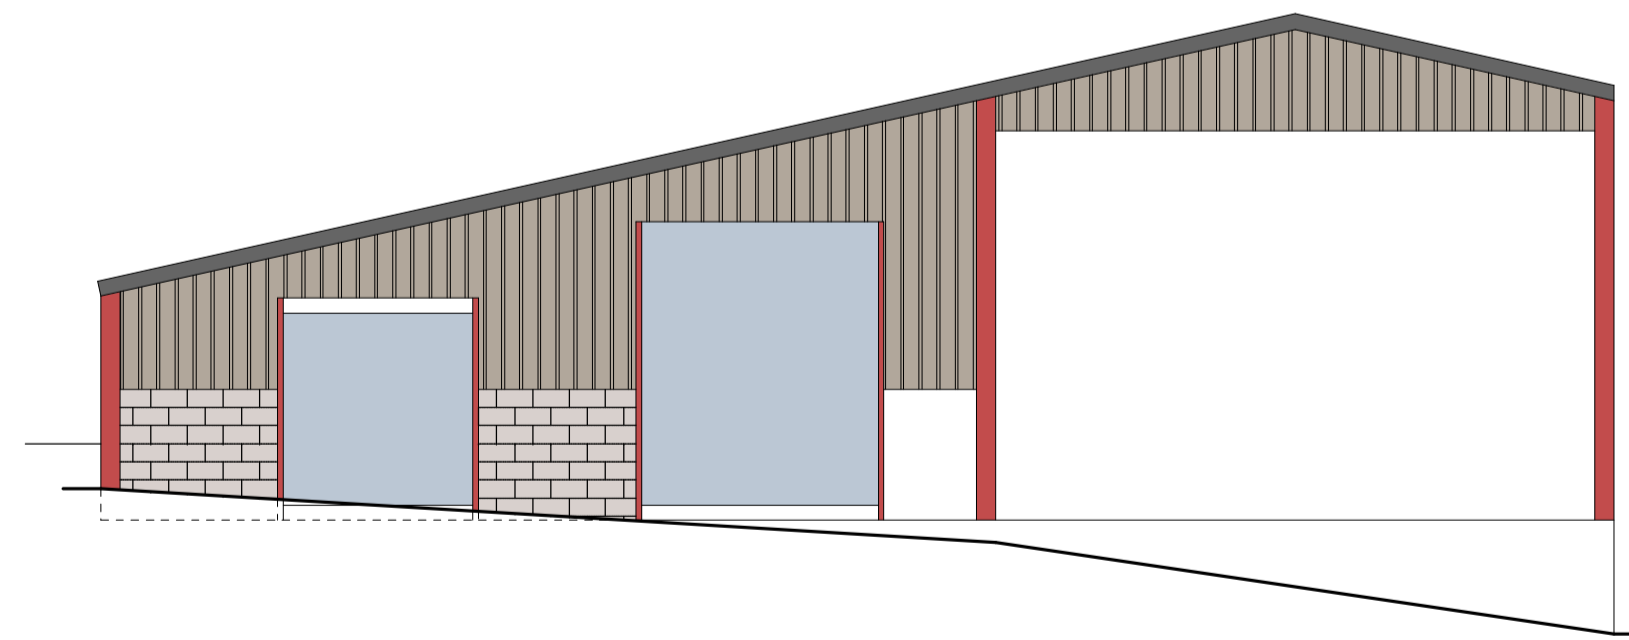

South East Elevation

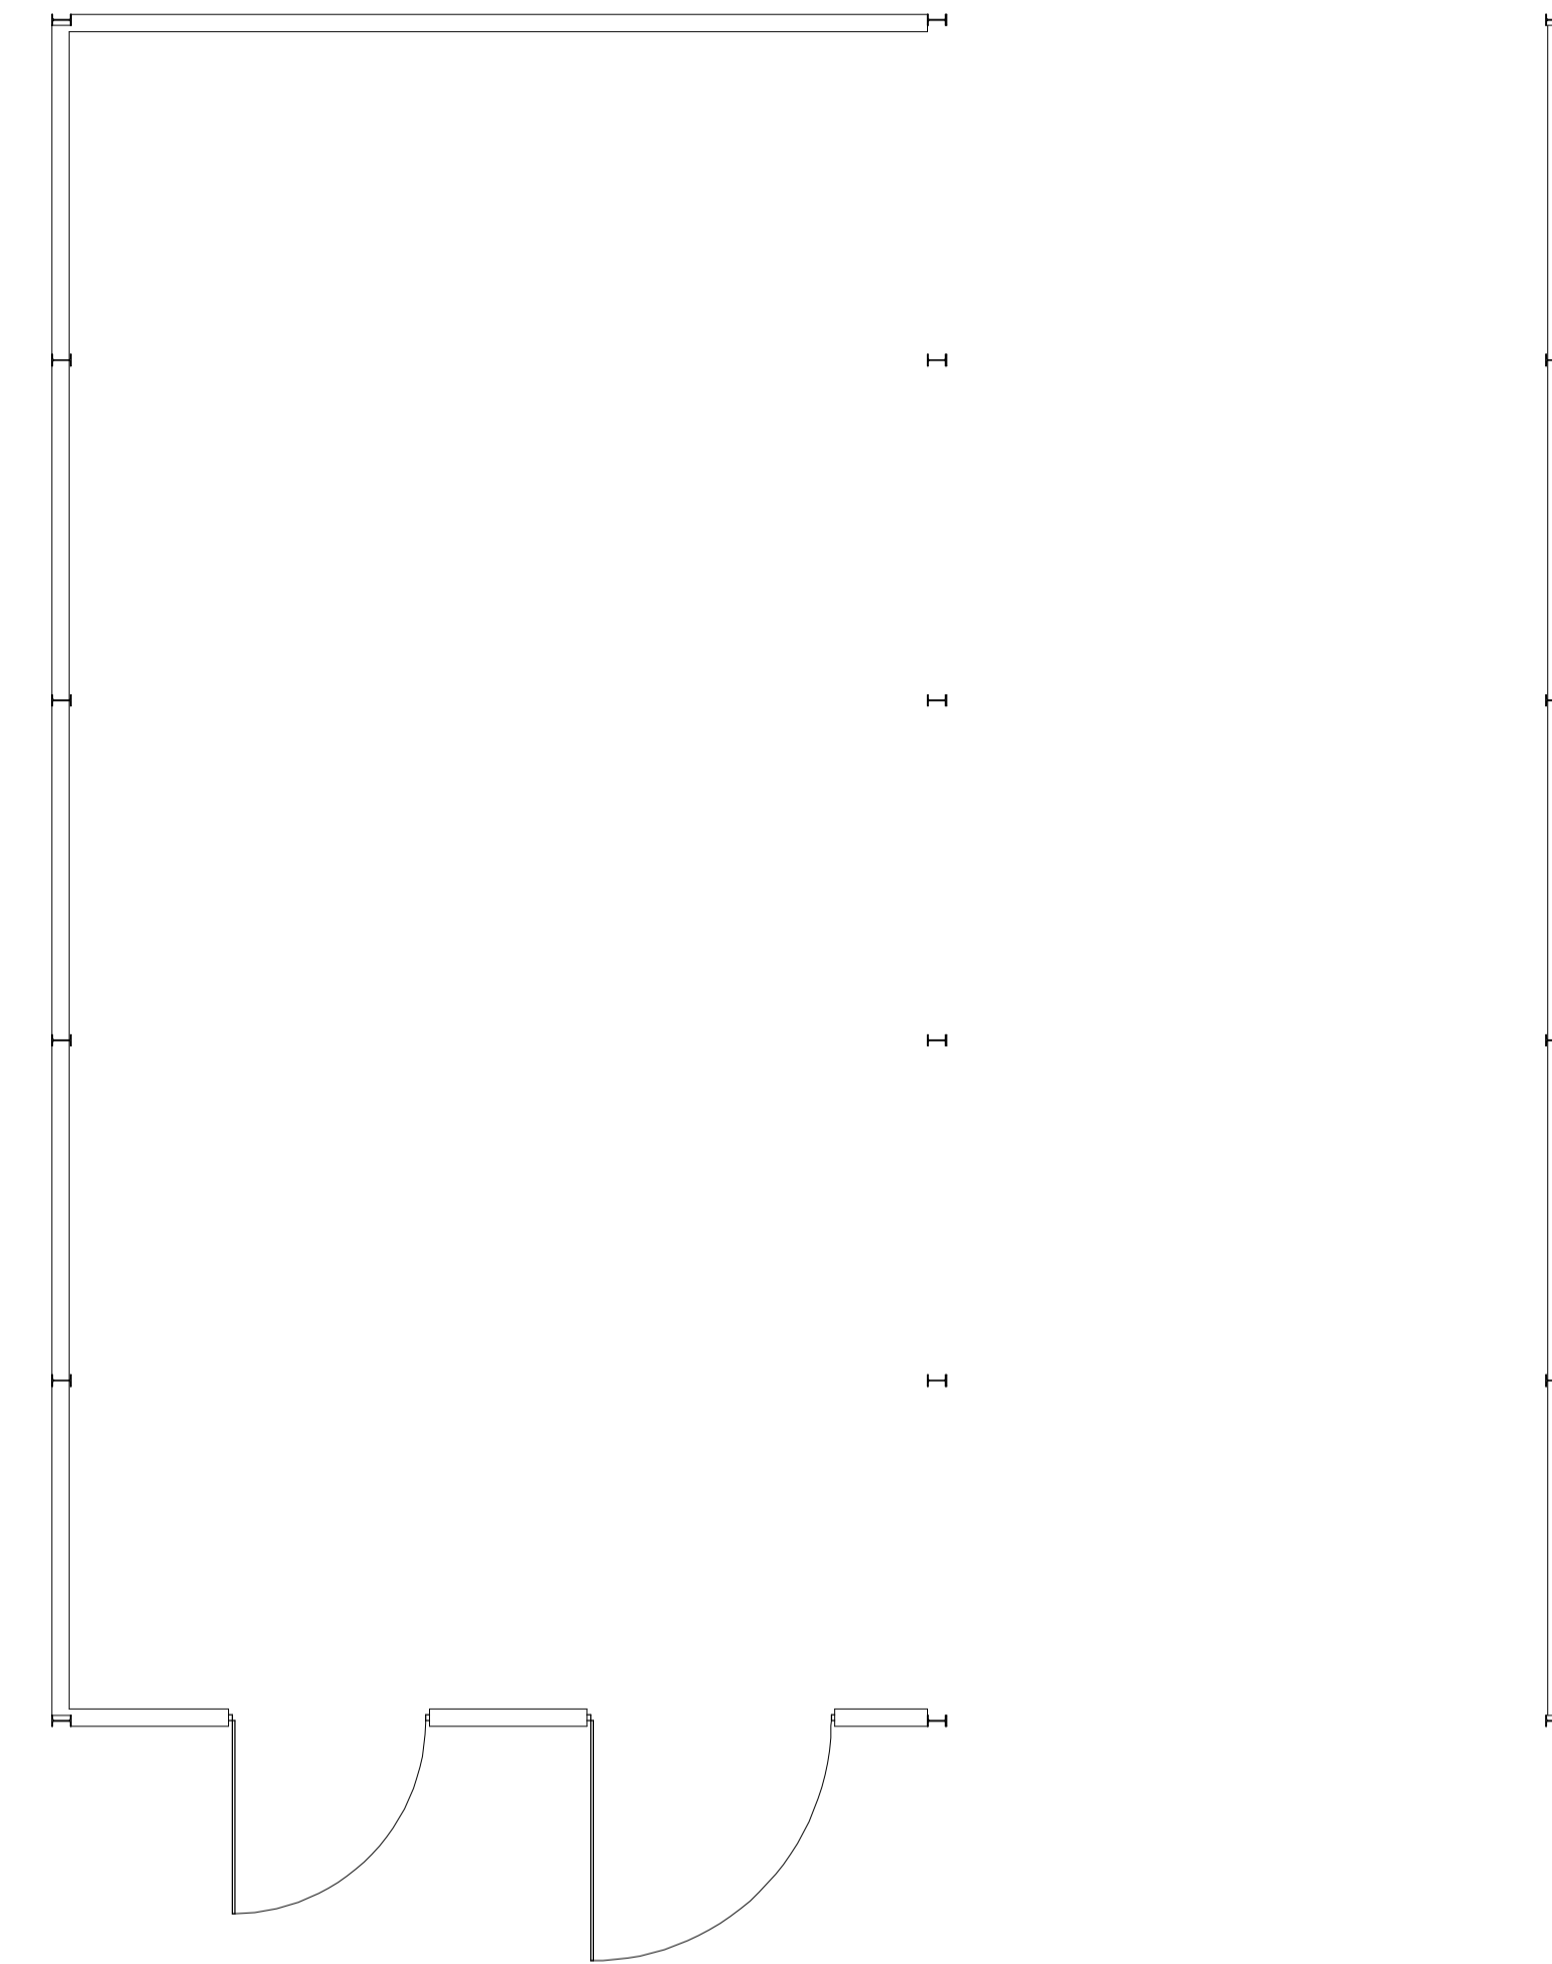


Floor Plan

THIS DRAWING IS COPYRIGHT.
ANY DISCREPANCIES ARE TO BE REPORTED
IMMEDIATELY TO THE AGENT.
ALL DIMENSIONS TO BE CHECKED PRIOR TO ORDER
OF MATERIALS OR FABRICATION OF WORK.
ALL DIMENSIONS MUST BE CHECKED ON SITE AND
NOT SCALED FROM THIS DRAWING.

IMPORTANT NOTICE
In the event of Planning Permission being issued "subject
to conditions" the onus will be on the builder, developer or
client to satisfy these or provide additional information to
the planning authority prior to the commencement of works
or at a relevant stage. Failure to complete the conditions
will result in the Planning Permission being withdrawn and
made invalid.

Notes :
-

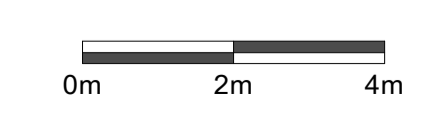

Client :
Hayley Hanson

Site :
Maescoed
Llandefalle
LD3 0ND

Title :
Existing Floor Plans
And Elevations

BARRY TOMLINSON
ARCHITECTURAL SERVICES LTD
Registered Address: 48 Beacons Park
Tel: 07443 501949
www.barrytomlinsonarchitecture.co.uk

Date :	11/8/2023
Drawing No :	23/4730/4
Scale :	1:100 on A1
Drawn By :	AJ
Amended :	-
Revision :	-