


Existing Ground Floor Plan




Existing Front Elevation



Existing Rear Elevation

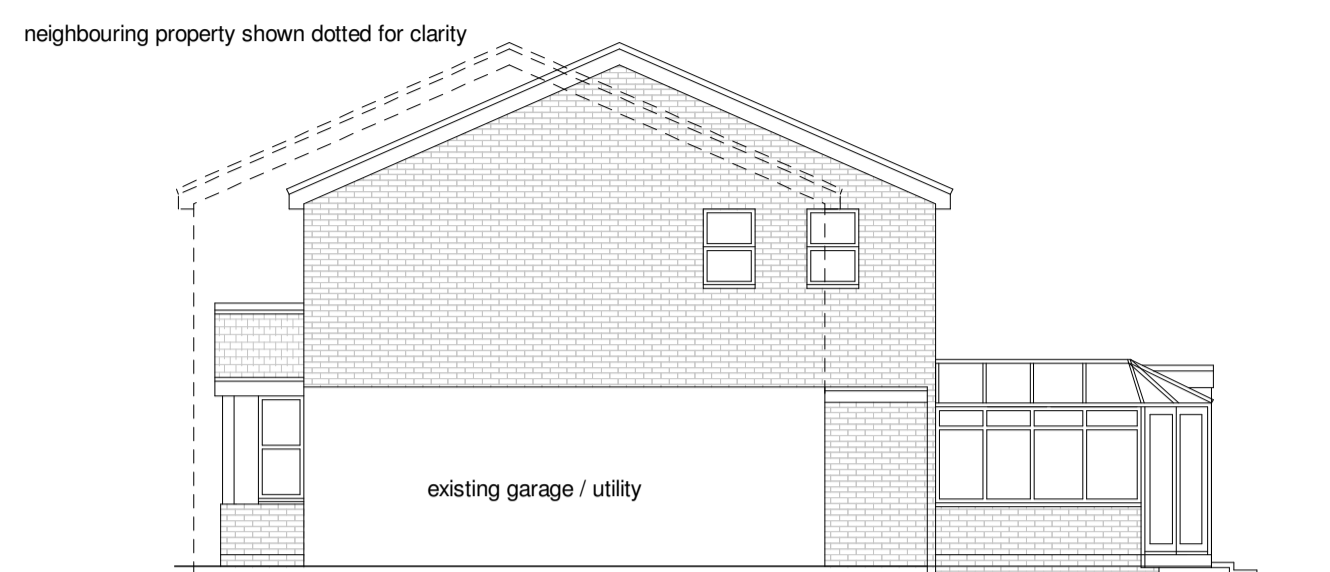

Existing Side Elevation

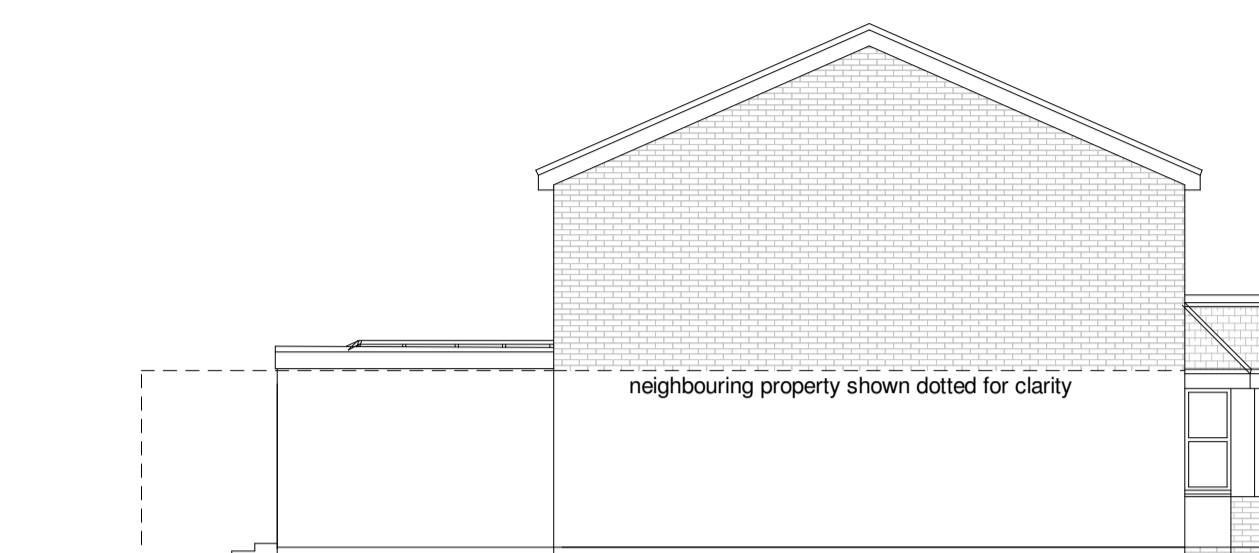


Existing Side Elevation




Proposed Front Elevation




Proposed Rear Elevation

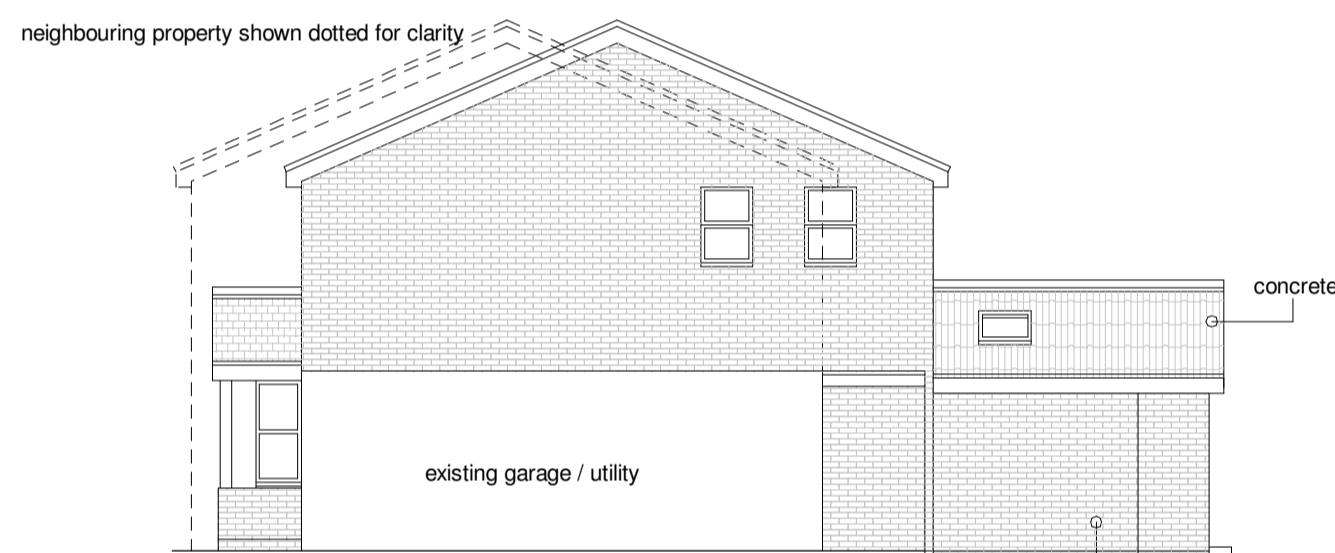


Proposed Side Elevation

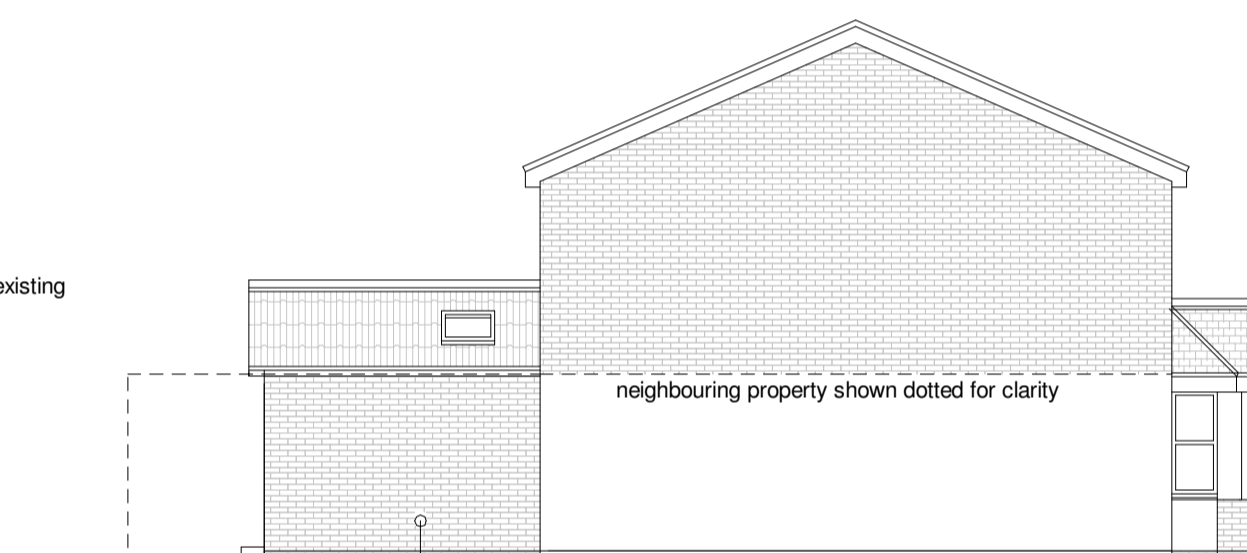


Proposed Side Elevation

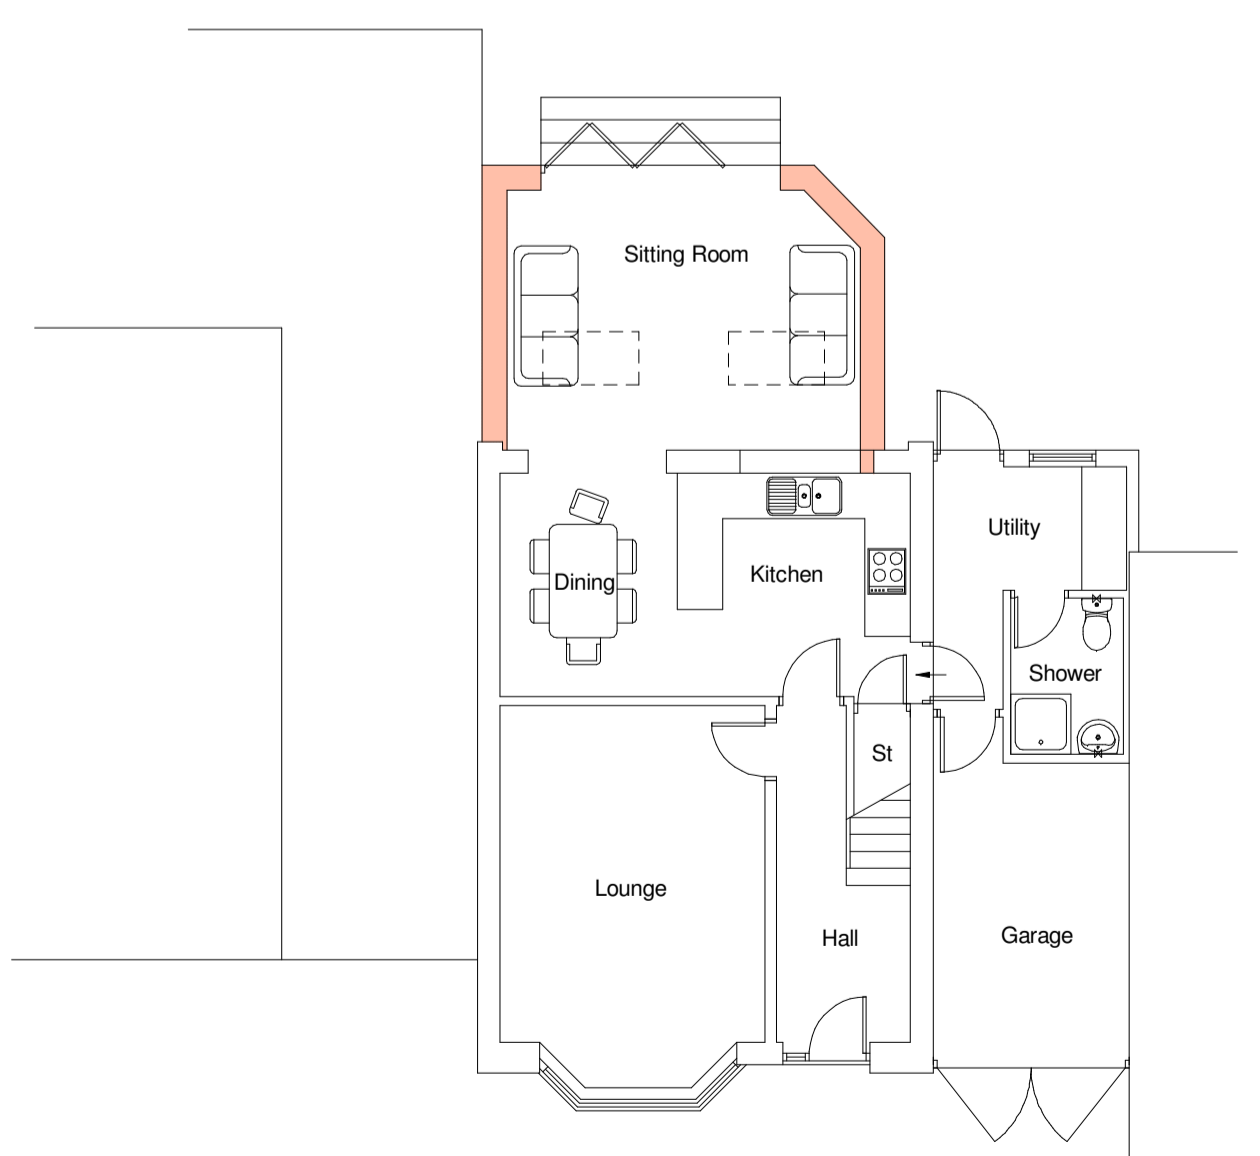

Proposed Ground Floor Plan

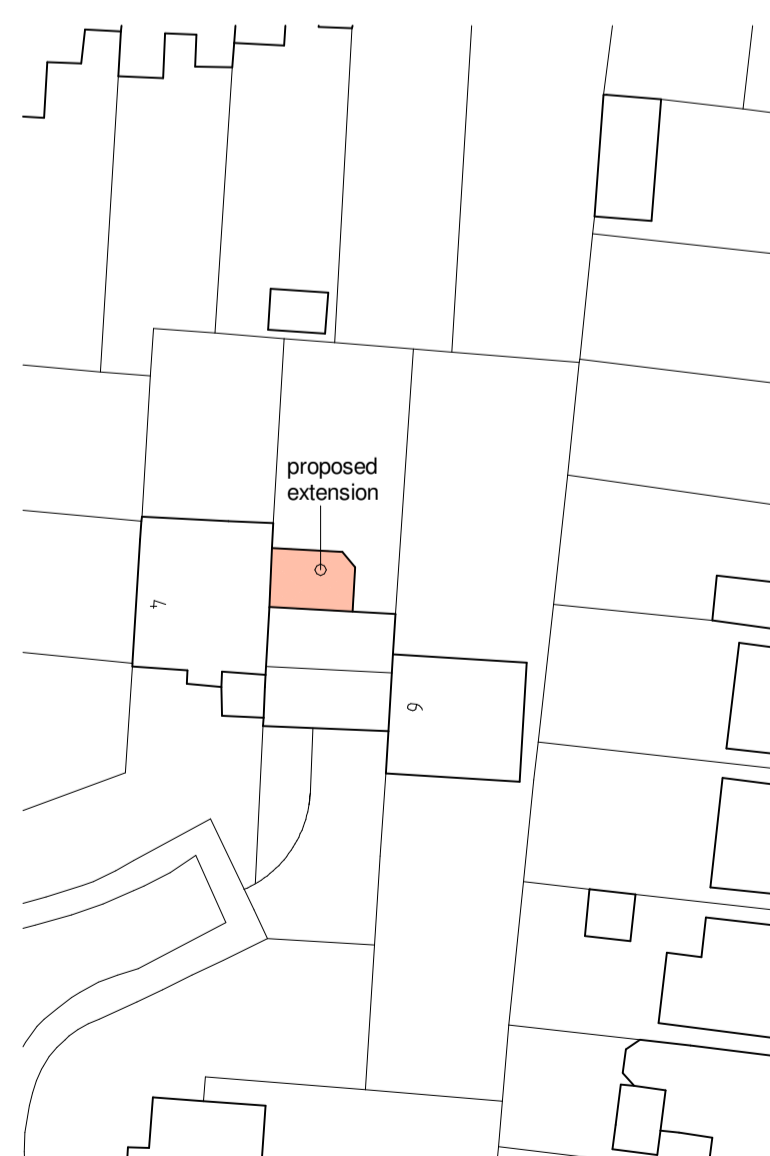

Block Plan 1:500

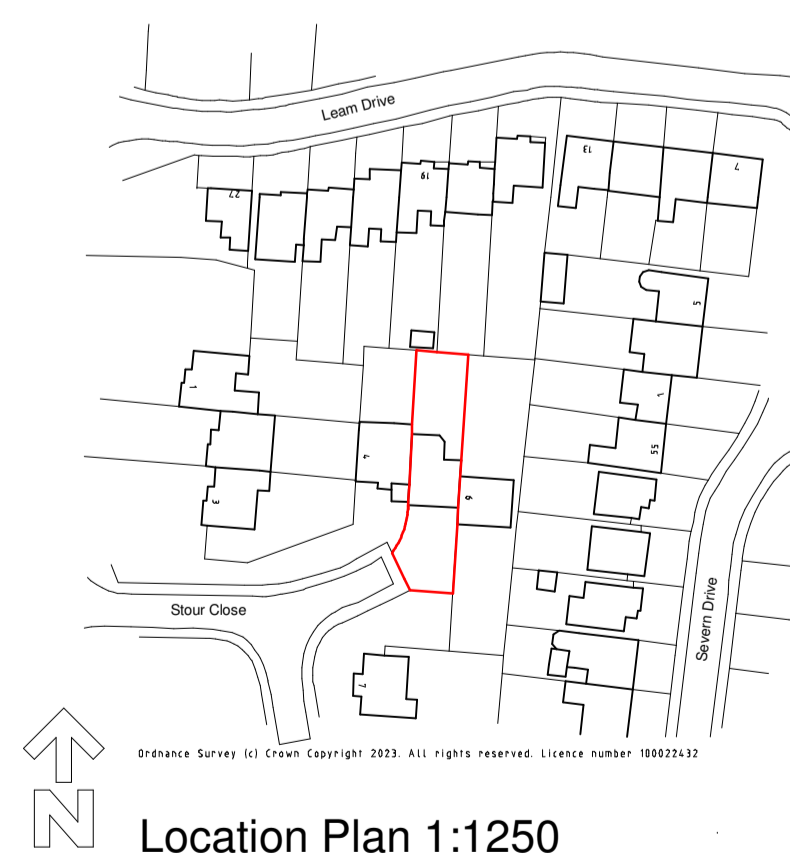

Location Plan 1:1250

X	FIRST ISSUE.		
Rev:	Details:	By / Chk:	Date:
<p>Copyright of this drawing is vested in J Mason Associates and it must not be copied or reproduced without formal consent. All contractors and sub-contractors are responsible for taking and checking all dimensions relative to their work. Notify J Mason Associates immediately of any variation between drawings on site conditions. Where drawings are based on survey information received, surveys are available on request. All drawings to be read in conjunction with all relevant Structural and M&E Engineers drawings and specifications.</p> <p>H&S HAZARDS: Significant hazards relative to the architectural design shown on this drawing have been assessed and highlighted with reasonable skill and care using a warning triangle system. This drawing is to be read in conjunction with all other hazards/risks which have been identified and recorded within the construction phase H&S plan. It is assumed that all works on this drawing will be carried out by a competent contractor working, where appropriate, to an approved method statement. Significant hazards are defined as:- - Those not likely to be obvious to a competent contractor or other designers. - Those of an unusual nature. - Those likely to be difficult to manage effectively.</p>			
<h2>J Mason Associates</h2> <p>www.jmasonassociates.co.uk Tel: 01543 467788 J Mason Associates St. Thomas House, Wolverhampton Road, Cannock, WS11 1AR</p> <p style="text-align: right;">J Mason Associates Registered in England & Wales 5093992</p>			
<p>Client: Mr B Dakin</p>			
<p>Project: 5 Stour Close Burntwood</p>			
<p>Drawing Title: Existing & Proposed Plans & Elevations</p>			
Stage:	Status:	Sheet Size: A1	
Job Number: 2969	Date: 16-08-23	Scale: 1:100	
Revision: 2969-01			