



AGRICULTURAL FIELD

AGRICULTURAL FIELD

 

WHP Telecoms Ltd
401 Faraday Street
Rusley, Warrington
WA3 6GA
Tel: 01925 424100 Fax: 01925 424101
e-mail: info@whptelecoms.com



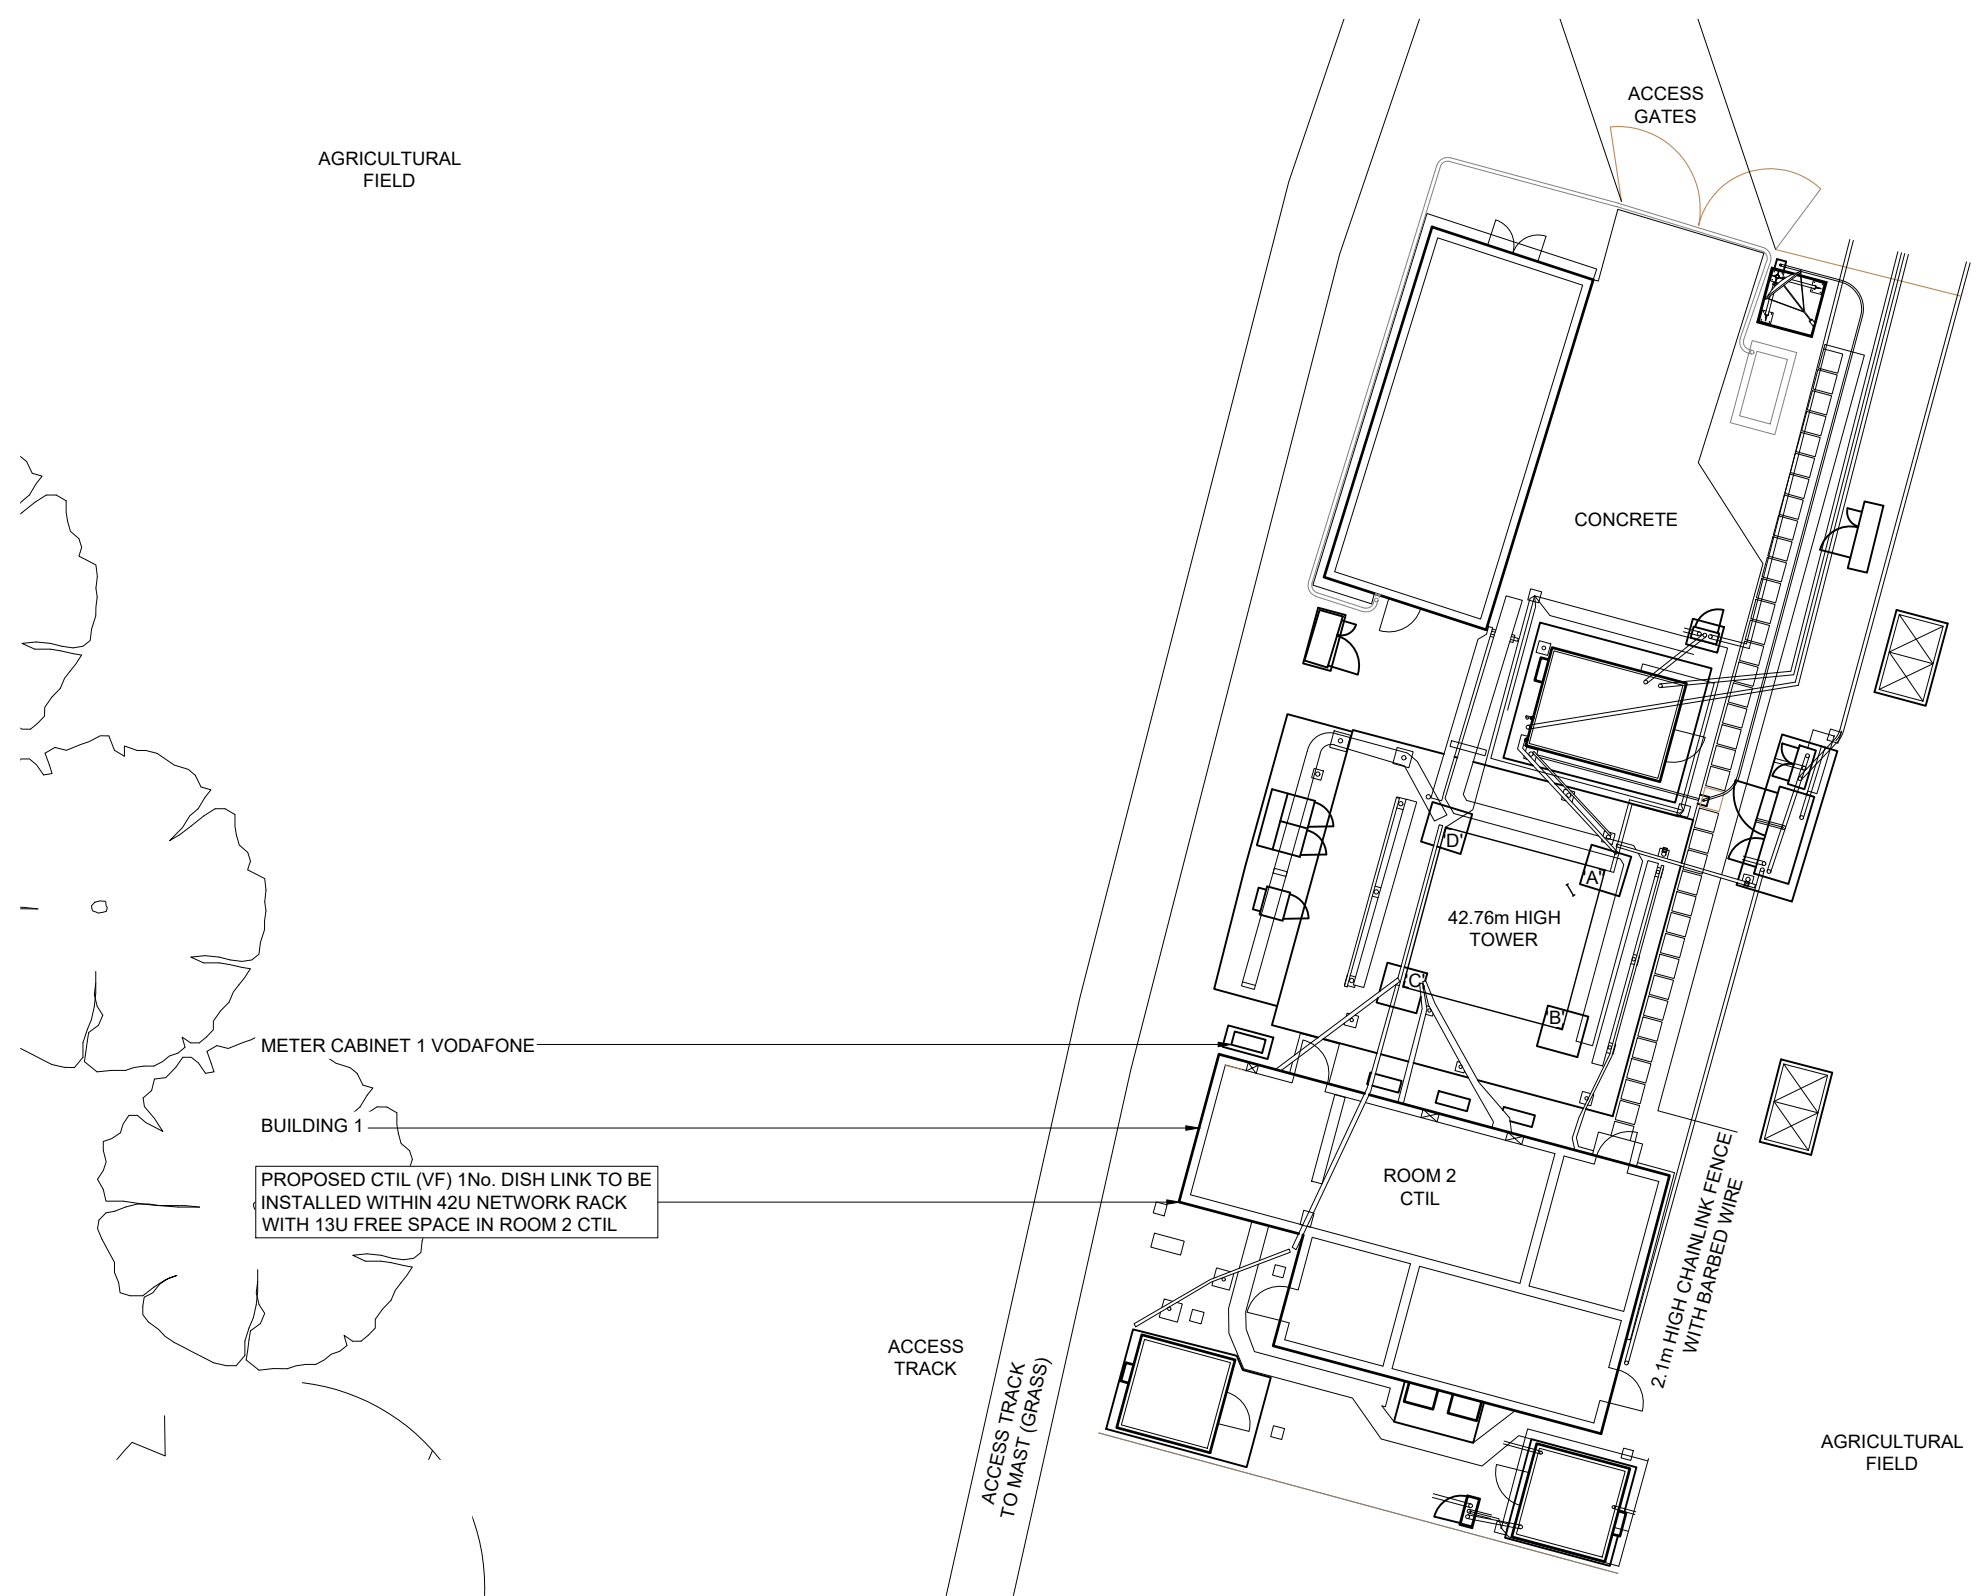


Notes:
1.1 All dimensions are in mm unless otherwise specified.
1.2 All dimensions to be verified on site.
1.3 This drawing is to be read in conjunction with all other relevant drawings.

Rev	Description	Draw	Chkd	Date
A	Issued for approval	PT	CJ	10.08.23

Site Address: DUNDRY WEST (S)
DUNDRY DOWN
HIGHRIDGE FARM
DUNDRY NORTH, BRISTOL
NORTH SOMERSET
BS41 8LU
OS Grid: E:355199 N:166897

Site Name: DUNDRY WEST (S)
Project No: COM-0001641 **Cell No:** 73VF
Arqiva No: 307083
Sheet Detail: GA - SITE LAYOUT PLAN
Dwg no: 200 **Scale:** 1:200 **Revision:** A
Drawn by: PT **Date:** 10.08.23 **Sheet size:** A3

 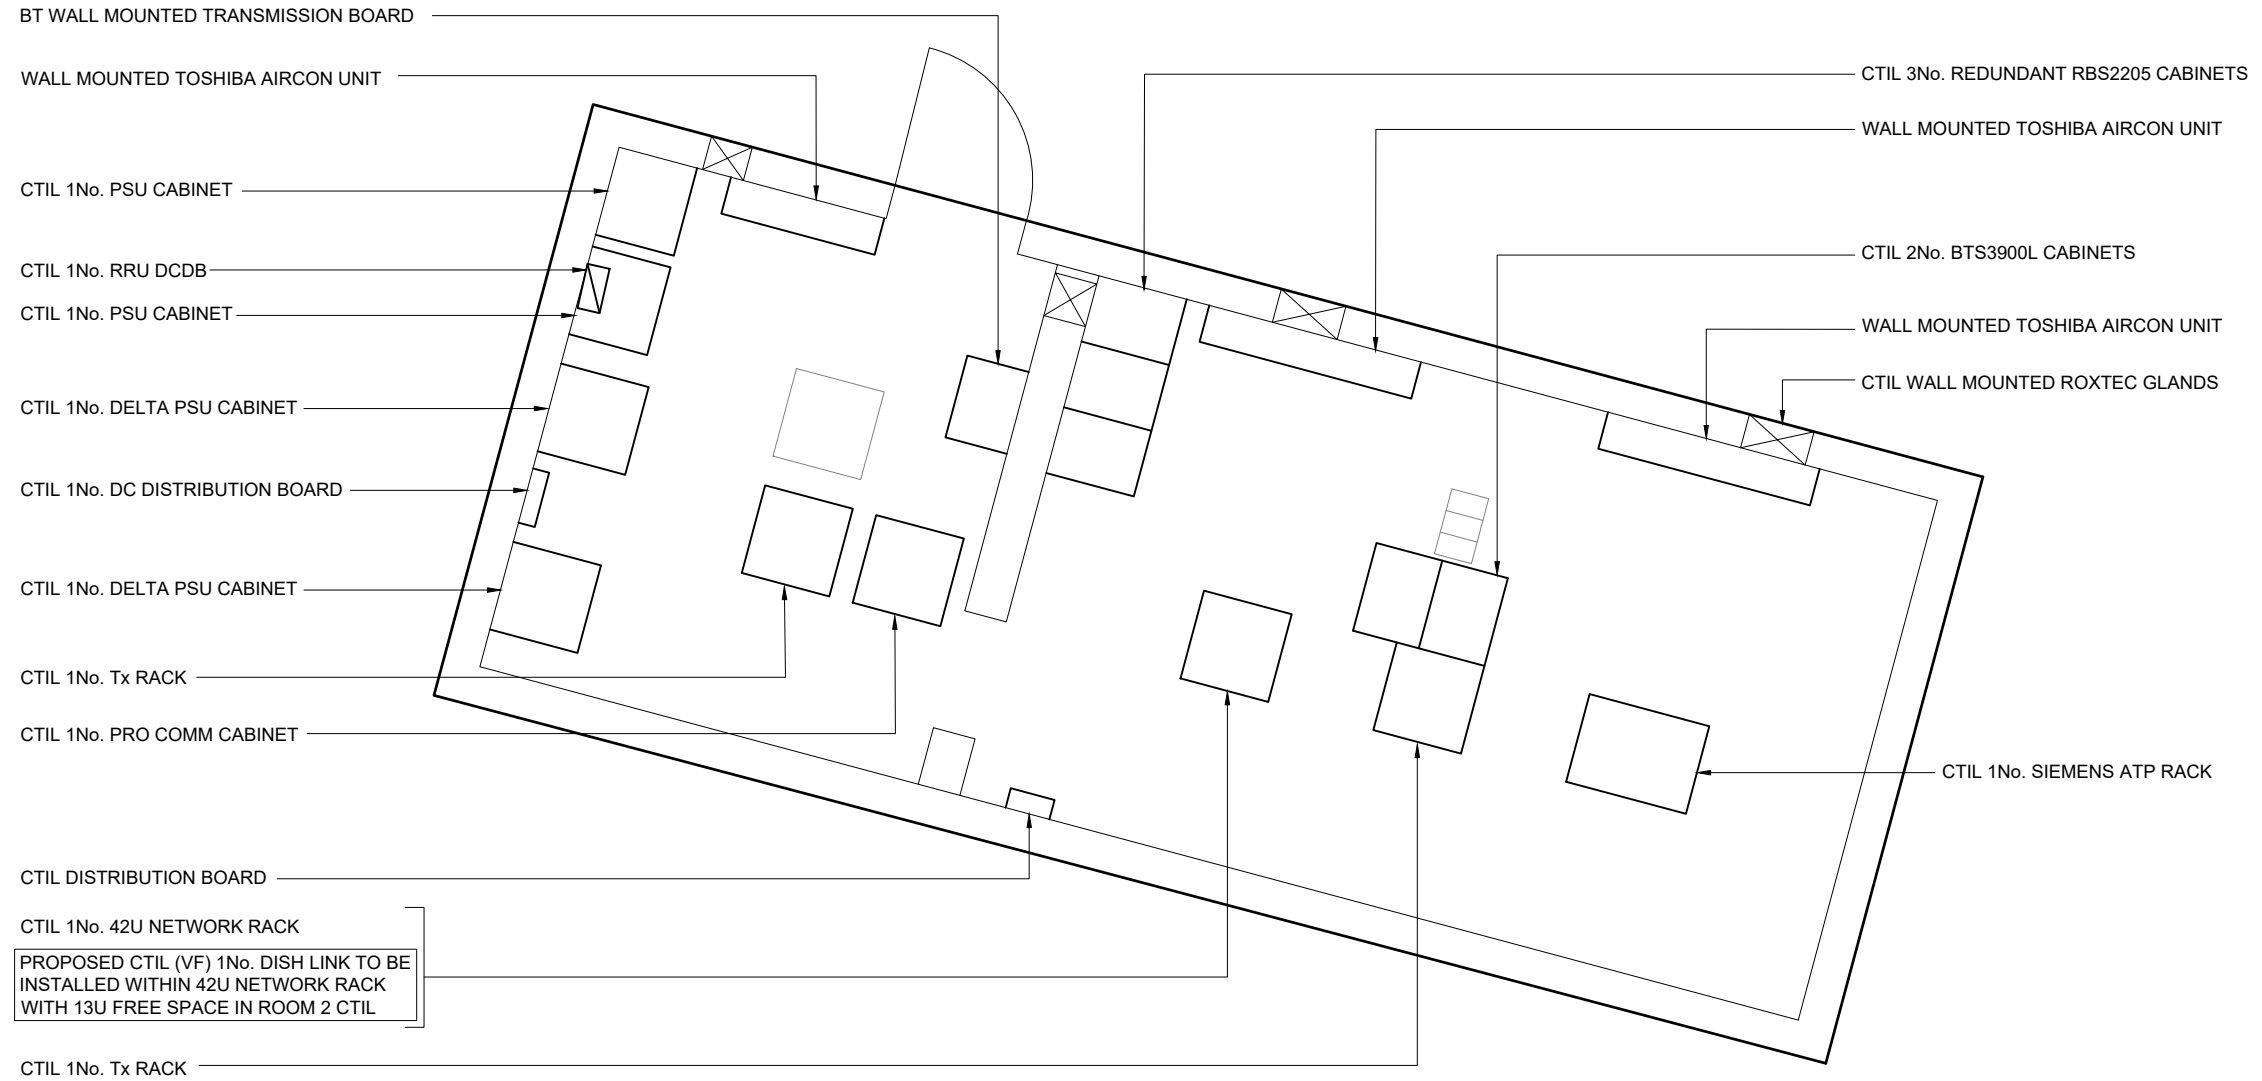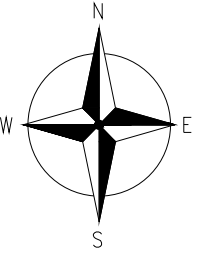

CTIL EQUIPMENT PLAN



WHP Telecoms Ltd
401 Faraday Street
Rusley, Warrington
WA3 6GA
Tel: 01925 424100 Fax: 01925 424101
e-mail: info@whptelecoms.com



Notes:
1.1 All dimensions are in mm unless otherwise specified.
1.2 All dimensions to be verified on site.
1.3 This drawing is to be read in conjunction with all other relevant drawings.

Rev	Description	Draw	Chkd	Date
A	Issued for approval	PT	CJ	10.08.23

Site Address: DUNDRY WEST (S)
DUNDRY DOWN
HIGHRIDGE FARM
DUNDRY NORTH, BRISTOL
NORTH SOMERSET
BS41 8LU

OS Grid: E:355199 N:166897

Site Name: DUNDRY WEST (S)
Project No: COM-0001641 **Cell No:** 73VF
Arqiva No: 307083
Sheet Detail: GA - EQUIPMENT PLAN



Dwg no:	201	Scale:	1:50	Revision:	A
Drawn by:	PT	Date:	10.08.23	Sheet size:	A3

CTIL 1No. SHF 0.3m HP DISH AT 28.0m MEAN, BEARING 61° E.T.N. I.D. No. 247139
 CTIL 1No. SHF 0.3m HP DISH AT 27.9m MEAN, BEARING 144° E.T.N. I.D. No. 388400
 CTIL 1 No. SHF 0.3m HP DISH AT 27.8m MEAN, BEARING 39° E.T.N. I.D. No. 247144
 CTIL 1 No. SHF 0.3m HP DISH AT 27.8m MEAN, BEARING 22° E.T.N. I.D. No. 271497
 CTIL 1No. SHF 0.3m HP DISH AT 22.8m MEAN, BEARING 39° E.T.N. I.D. No. 247140
 CTIL 1No. SHF 0.3m HP DISH AT 22.1m MEAN, BEARING 60° E.T.N. I.D. No. 247142


PROPOSED CTIL (VF) 1No. SHF 0.6m HP DISH AT 20.5m MEAN BEARING 245° E.T.N. I.D. No. EQU200000000185757 c/w 2No. ODU UNITS I.D. No. EQU200000000185758 & EQU200000000185759 TO BE INSTALLED ON EXISTING CHS114.3Ø, 1.8m LONG SUPPORT POLE FIXED TO FACEFRAME ON TOWER

PROPOSED CTIL (VF) 1No. LDF4-50 FEEDER TO BE INSTALLED. EXISTING CABLE MANAGEMENT TO BE UTILISED

CTIL 1 No. SHF 0.3m HP DISH AT 20.4m MEAN, BEARING 58.5° E.T.N. I.D. No. 237137
 CTIL 1 No. SHF 0.3m HP DISH AT 20.0m MEAN, BEARING 245° E.T.N. I.D. No. 247143

 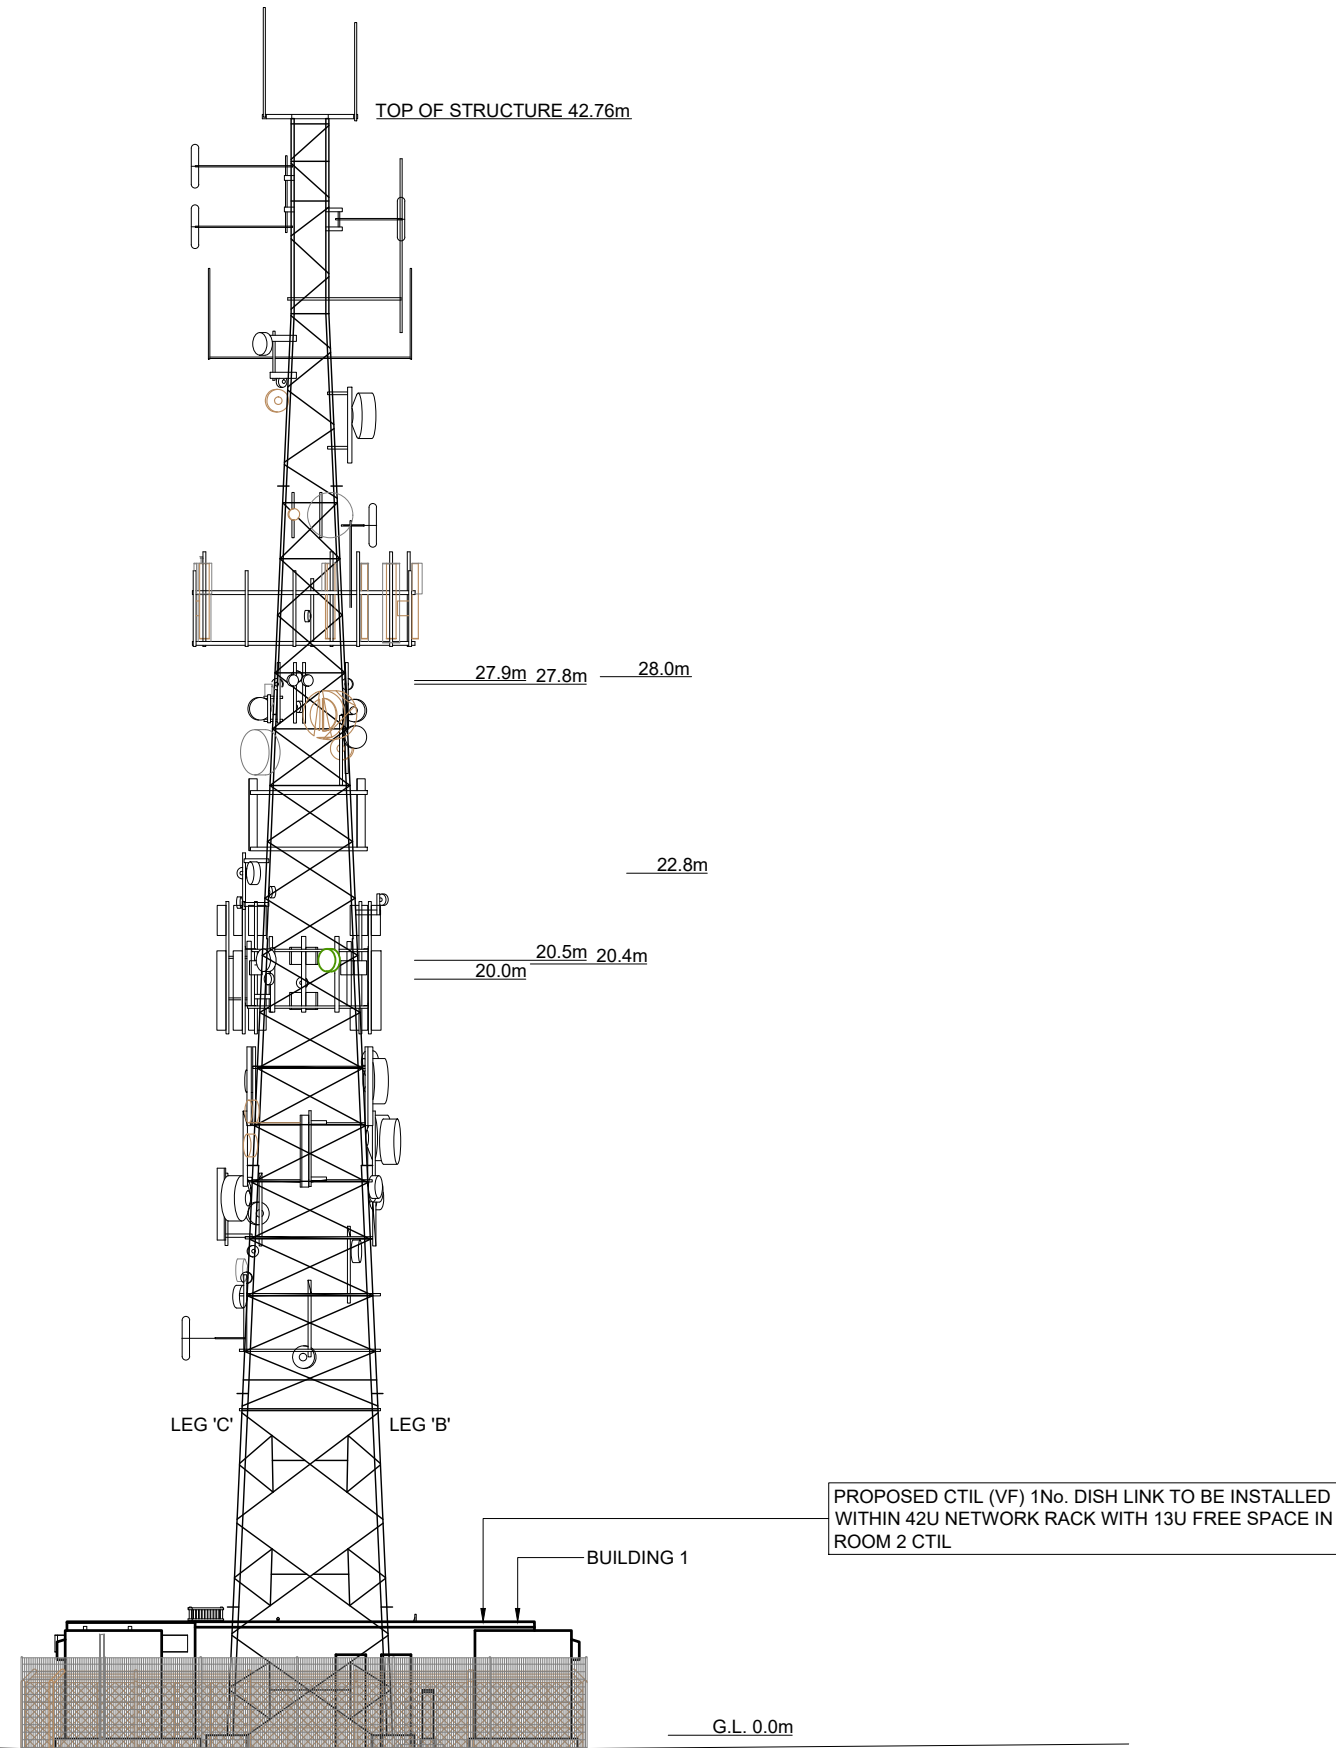

PROPOSED SOUTH WEST ELEVATION

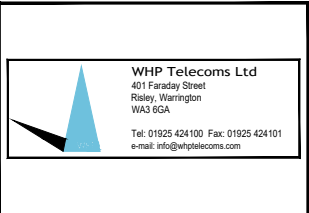

Notes:
 1.1 All dimensions are in mm unless otherwise specified.
 1.2 All dimensions to be verified on site.
 1.3 This drawing is to be read in conjunction with all other relevant drawings.

Rev	Description	Draw	Chkd	Date
A	Issued for approval	PT	CJ	10.08.23

Site Address: DUNDRY WEST (S)
 DUNDRY DOWN
 HIGHRIDGE FARM
 DUNDRY NORTH, BRISTOL
 NORTH SOMERSET
 BS41 8LU
OS Grid: E:355199 N:166897



Site Name: DUNDRY WEST (S)
Project No: COM-0001641 **Cell No:** 73VF
Arqiva No: 307083
Sheet Detail: GA - ELEVATION
Dwg no: 202 **Scale:** 1:200 **Revision:** A
Drawn by: PT **Date:** 10.08.23 **Sheet size:** A3

DISH DETAILS

I.D. No.	ITEM	TYPE / SIZE	BEARING	MEAN HEIGHT	FEEDER LENGTH	FEEDER TYPE	No. OF FEEDERS	No. OF REMOTE ODU's
247136	D1	SHF 0.3m HP DISH	30°E.T.N.	12.1m	TBC	BEL-9913	1	0
247143	D2	SHF 0.3m HP DISH	245°E.T.N.	20.0m	TBC	CNT-300	1	0
237137	D3	SHF 0.3m HP DISH	58.5°E.T.N.	20.4m	TBC	CNT-300	1	0
247142	D4	SHF 0.3m HP DISH	60°E.T.N.	22.1m	TBC	CNT-300	1	0
247140	D5	SHF 0.3m HP DISH	39°E.T.N.	22.8m	TBC	BEL-9913	1	0
271497	D6	SHF 0.3m HP DISH	22°E.T.N.	27.8m	TBC	BEL-9913	1	0
247144	D7	SHF 0.3m HP DISH	39°E.T.N.	27.8m	TBC	BEL-9913	1	0
388400	D8	SHF 0.3m HP DISH	144°E.T.N.	27.9m	TBC	RG8	1	0
247139	D9	SHF 0.3m HP DISH	61°E.T.N.	28.0m	TBC	RG223	1	0


PROPOSED DISH DETAILS

I.D. No.	ITEM	TYPE / SIZE	BEARING	MEAN HEIGHT	FEEDER LENGTH	FEEDER TYPE	No. OF FEEDERS	No. OF REMOTE ODU's
EQU200000000185757	D10	SHF 0.6m HP DISH	245°E.T.N.	20.5m	55.0m	LDF4-50	1	2

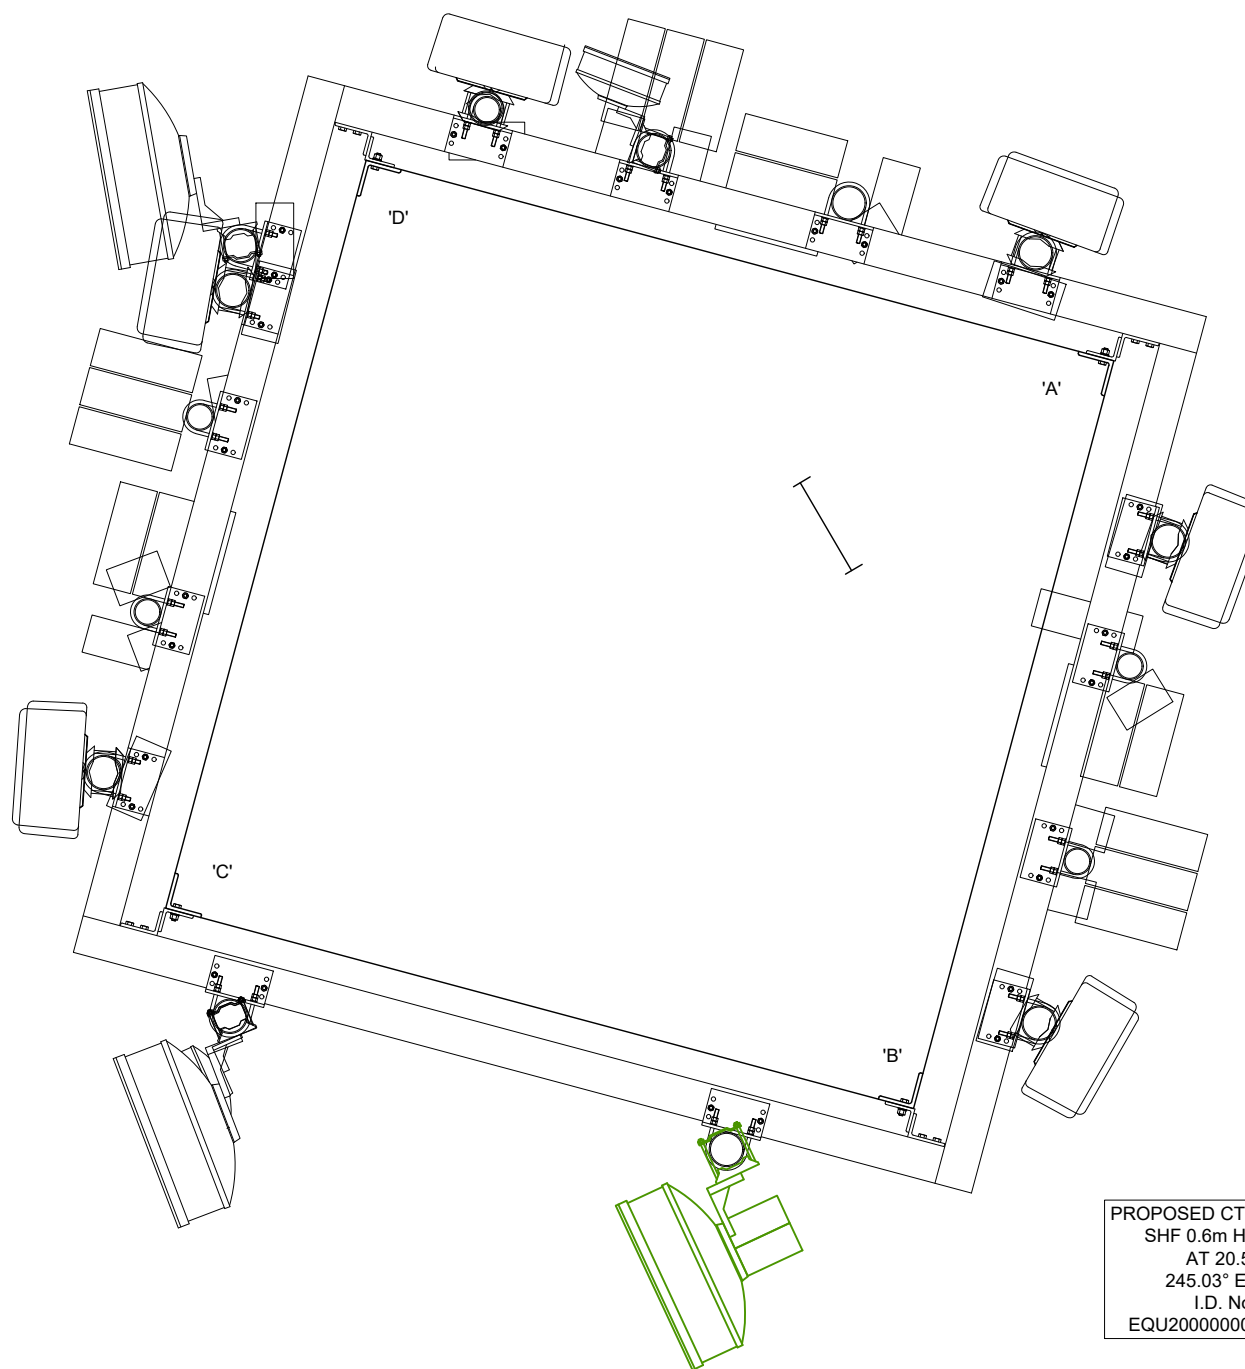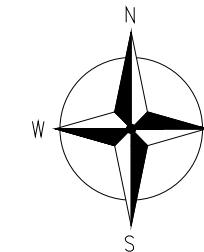

PROPOSED CTIL 2No. ODU's
AT 20.5m
I.D. No's.
EQU200000000185758
& EQU200000000185759

PROPOSED CTIL (VF) D10
SHF 0.6m HP DISH
AT 20.5m
245.03° E.T.N.
I.D. No.
EQU200000000185757

 

TOWER PLAN AT 20.5m
SCALE 1:25



WHP Telecoms Ltd
401 Faraday Street
Rusley, Warrington
WA3 6GA
Tel: 01925 424100 Fax: 01925 424101
e-mail: info@whptelecoms.com



Notes:
1.1 All dimensions are in mm unless otherwise specified.
1.2 All dimensions to be verified on site.
1.3 This drawing is to be read in conjunction with all other relevant drawings.

Rev	Description	Draw	Chkd	Date
A	Issued for approval	PT	CJ	10.08.23

Site Address: DUNDRY WEST (S)
DUNDRY DOWN
HIGHRIIDGE FARM
DUNDRY NORTH, BRISTOL
NORTH SOMERSET
BS41 8LU
OS Grid: E:355199 N:166897

Site Name: DUNDRY WEST (S)
Project No: COM-0001641 **Cell No:** 73VF
Arqiva No: 307083
Sheet Detail: TOWER PLAN & DISH TABLE
Dwg no: 203 **Scale:** 1:25 **Revision:** A
Drawn by: PT **Date:** 10.08.23 **Sheet size:** A3