
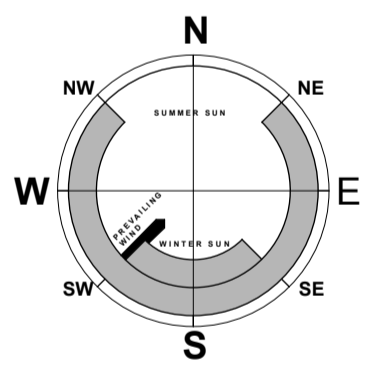


General Notes
 1. Do not scale this drawing. All dimensions to be noted. Contractor to check all dimensions on site before carry out works.
 2. This drawing is for the private and confidential use of the client for whom it was undertaken and it should not be reproduced in whole or in part or relied upon by third parties for any use without the express written authority of Beech Architects Limited.

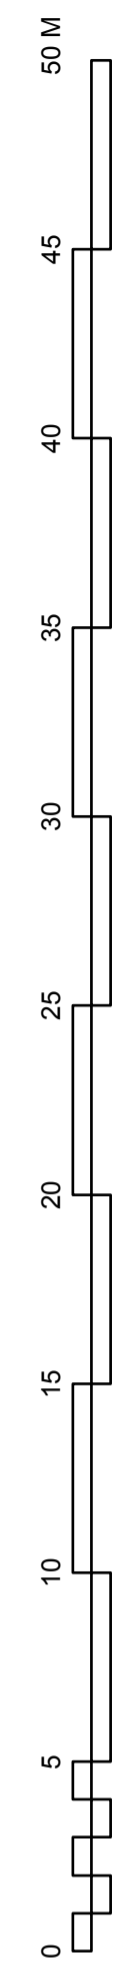

Rev
Beech ARCHITECTS
 Church Farm Barn
 The Street
 Thornodon
 Suffolk
 IP23 7JR
 www.beecharchitects.com
 enquiries@beecharchitects.com
 t 01379 678442

CLIENT Mirrorstoke			
PROJECT Dukes Head High Street Coddanham IP6 9PN			
DRAWING Existing Topographical / Site Plan			
SCALE 1:200 @ A1	DATE MAY 2020		
DRAWING NUMBER 03	JOB NUMBER 477	STATUS Preliminary	REV

This drawing is copyright and remains the property of Beech Architects Ltd. Original size A1. Scale shown will be incorrect if reproduced in any other format. All dimensions to be checked on site.