


1:50 - EXTERNAL FRONT ELEVATION OF TIMBER GATES & POSTS.
 -gate fittings to be galvanised metal.

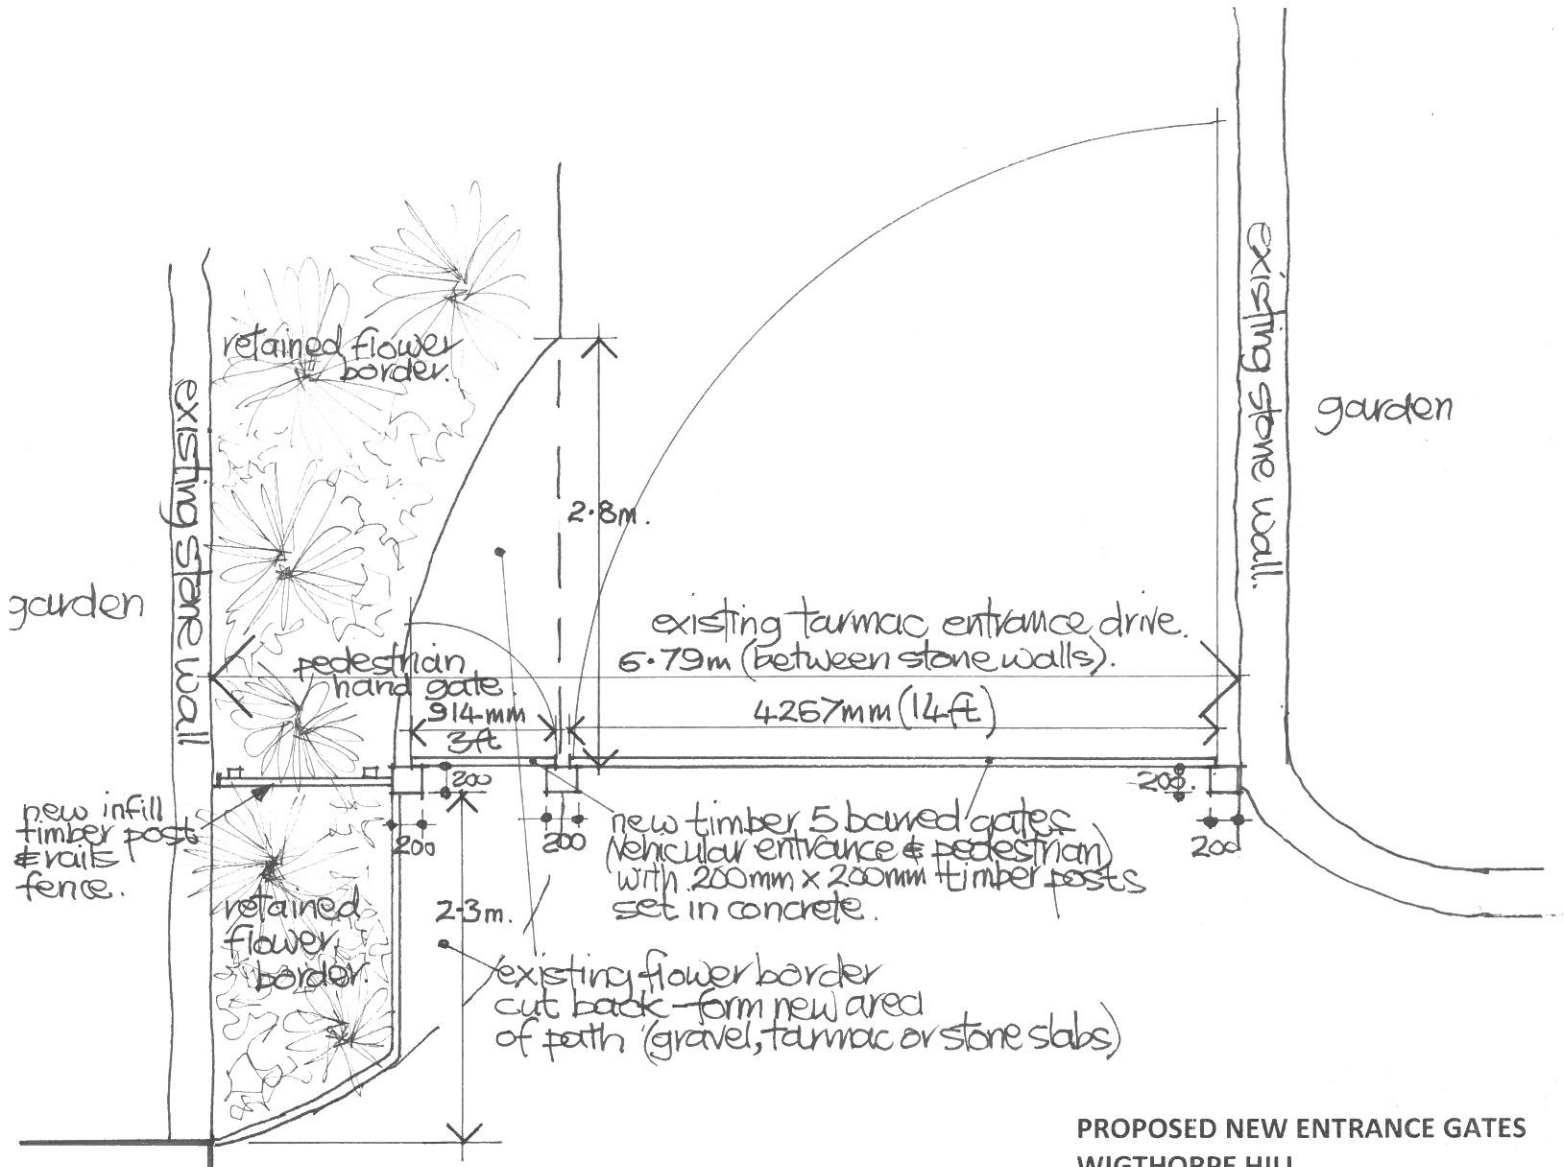

PROPOSED PLAN 1:50.

PROPOSED NEW ENTRANCE GATES
 WIGTHORPE HILL
 WIGTHORPE
 WORKSHOP
 S81 8BT
 PLAN & ELEVATION AS PROPOSED
 Drawing No. WH.W / 2023 / G1
 Scale 1:50 @ A4
 August 2023 Drawn : D.C.Morris

EXISTING SINGLE CAR STONE & TILE GARAGE

