


1. This drawing remains the copyright of BCM
2. All dimensions and levels are to be checked on site prior to works commencing.
3. Do not scale from this drawing. Use figured dimensions only.
4. Any discrepancies found are to be reported to the Project Manager immediately.
5. This drawing is to be read in conjunction with sub-consultants and specialists drawings.
6. CAD File name: Titleblocks.dwg
7. If BCM logo is not in colour this is not an original drawing


REV	DATE	DESCRIPTION	BY
-----	------	-------------	----

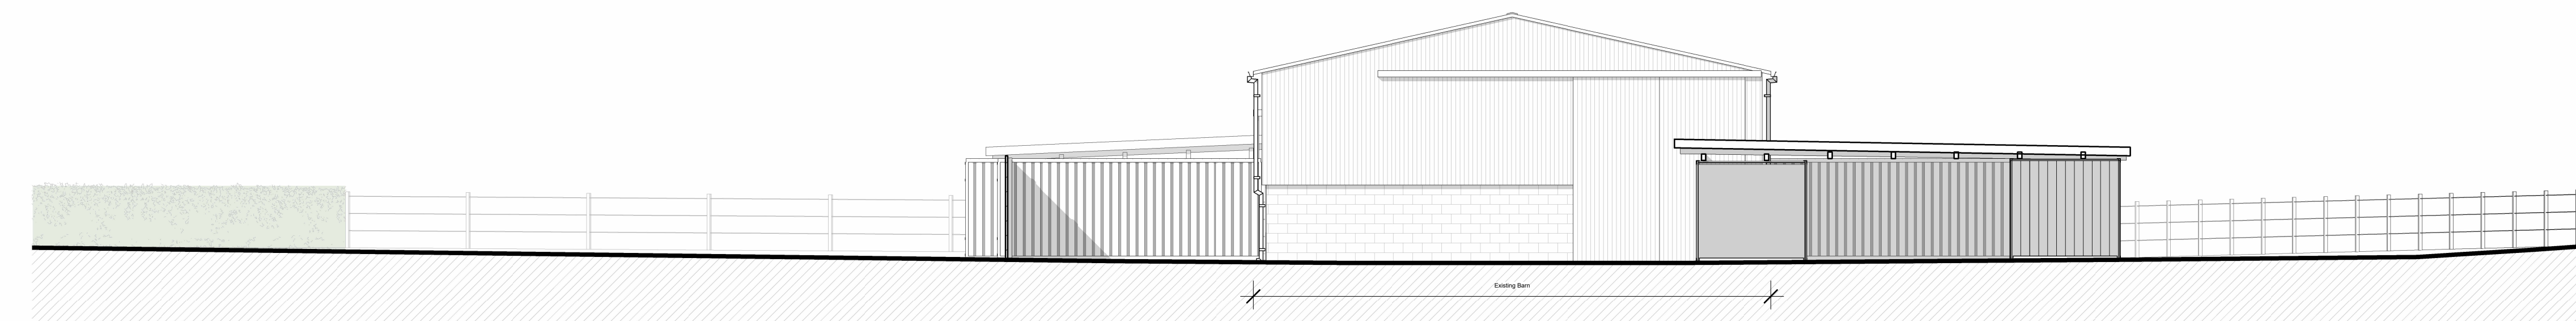


North Elevation
1:100




South Elevation
1:100

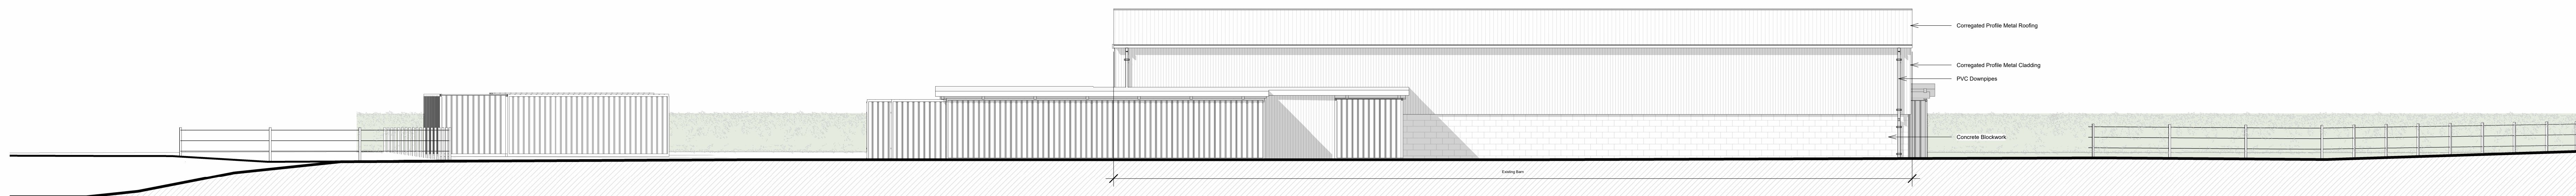

East Elevation
1:100

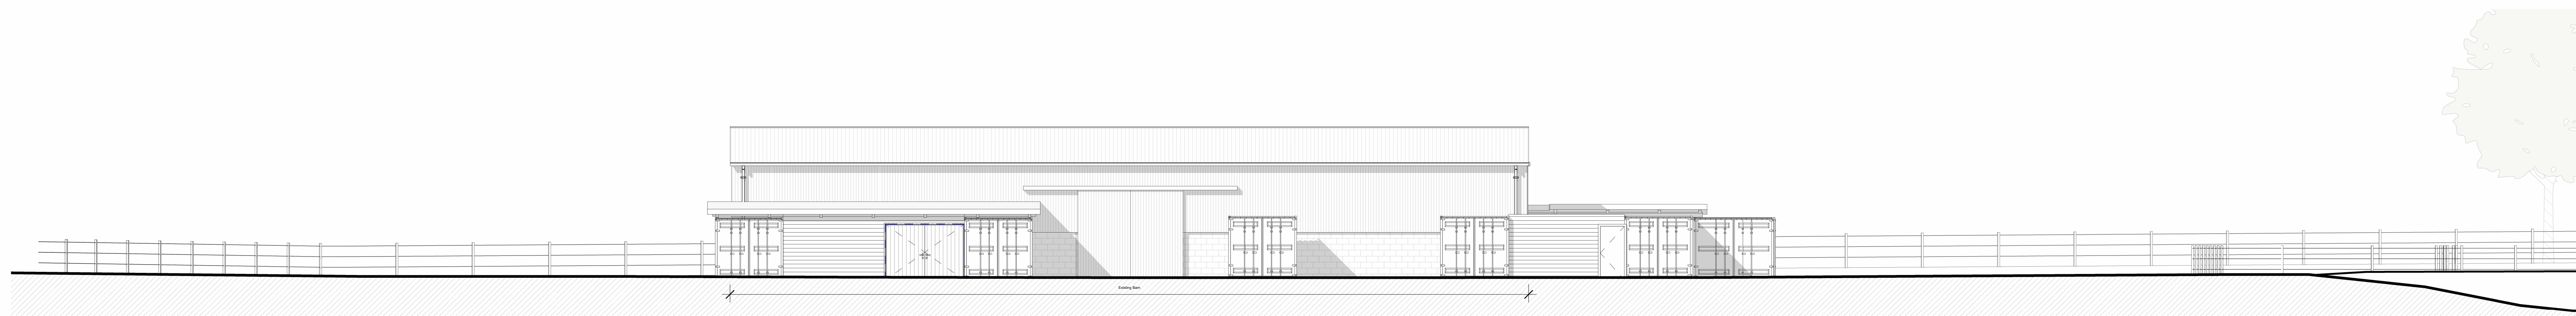

West Elevation
1:100

 

PLANNING

Client	Avon Tyrrell		
Project Name	Sopley Barn		
Drawing Title	Site Elevations		
Drawing No.	11057-BCM-201		
Scale	1:100	Sheet Size	A0
Drawn By	HJQP	Revision	

BCM
The Old Dairy
Winchester Hill
Sutton Scotney
Near Winchester
Hampshire
SO21 3NZ
t 01962 763 900
www.bcm.co.uk

