



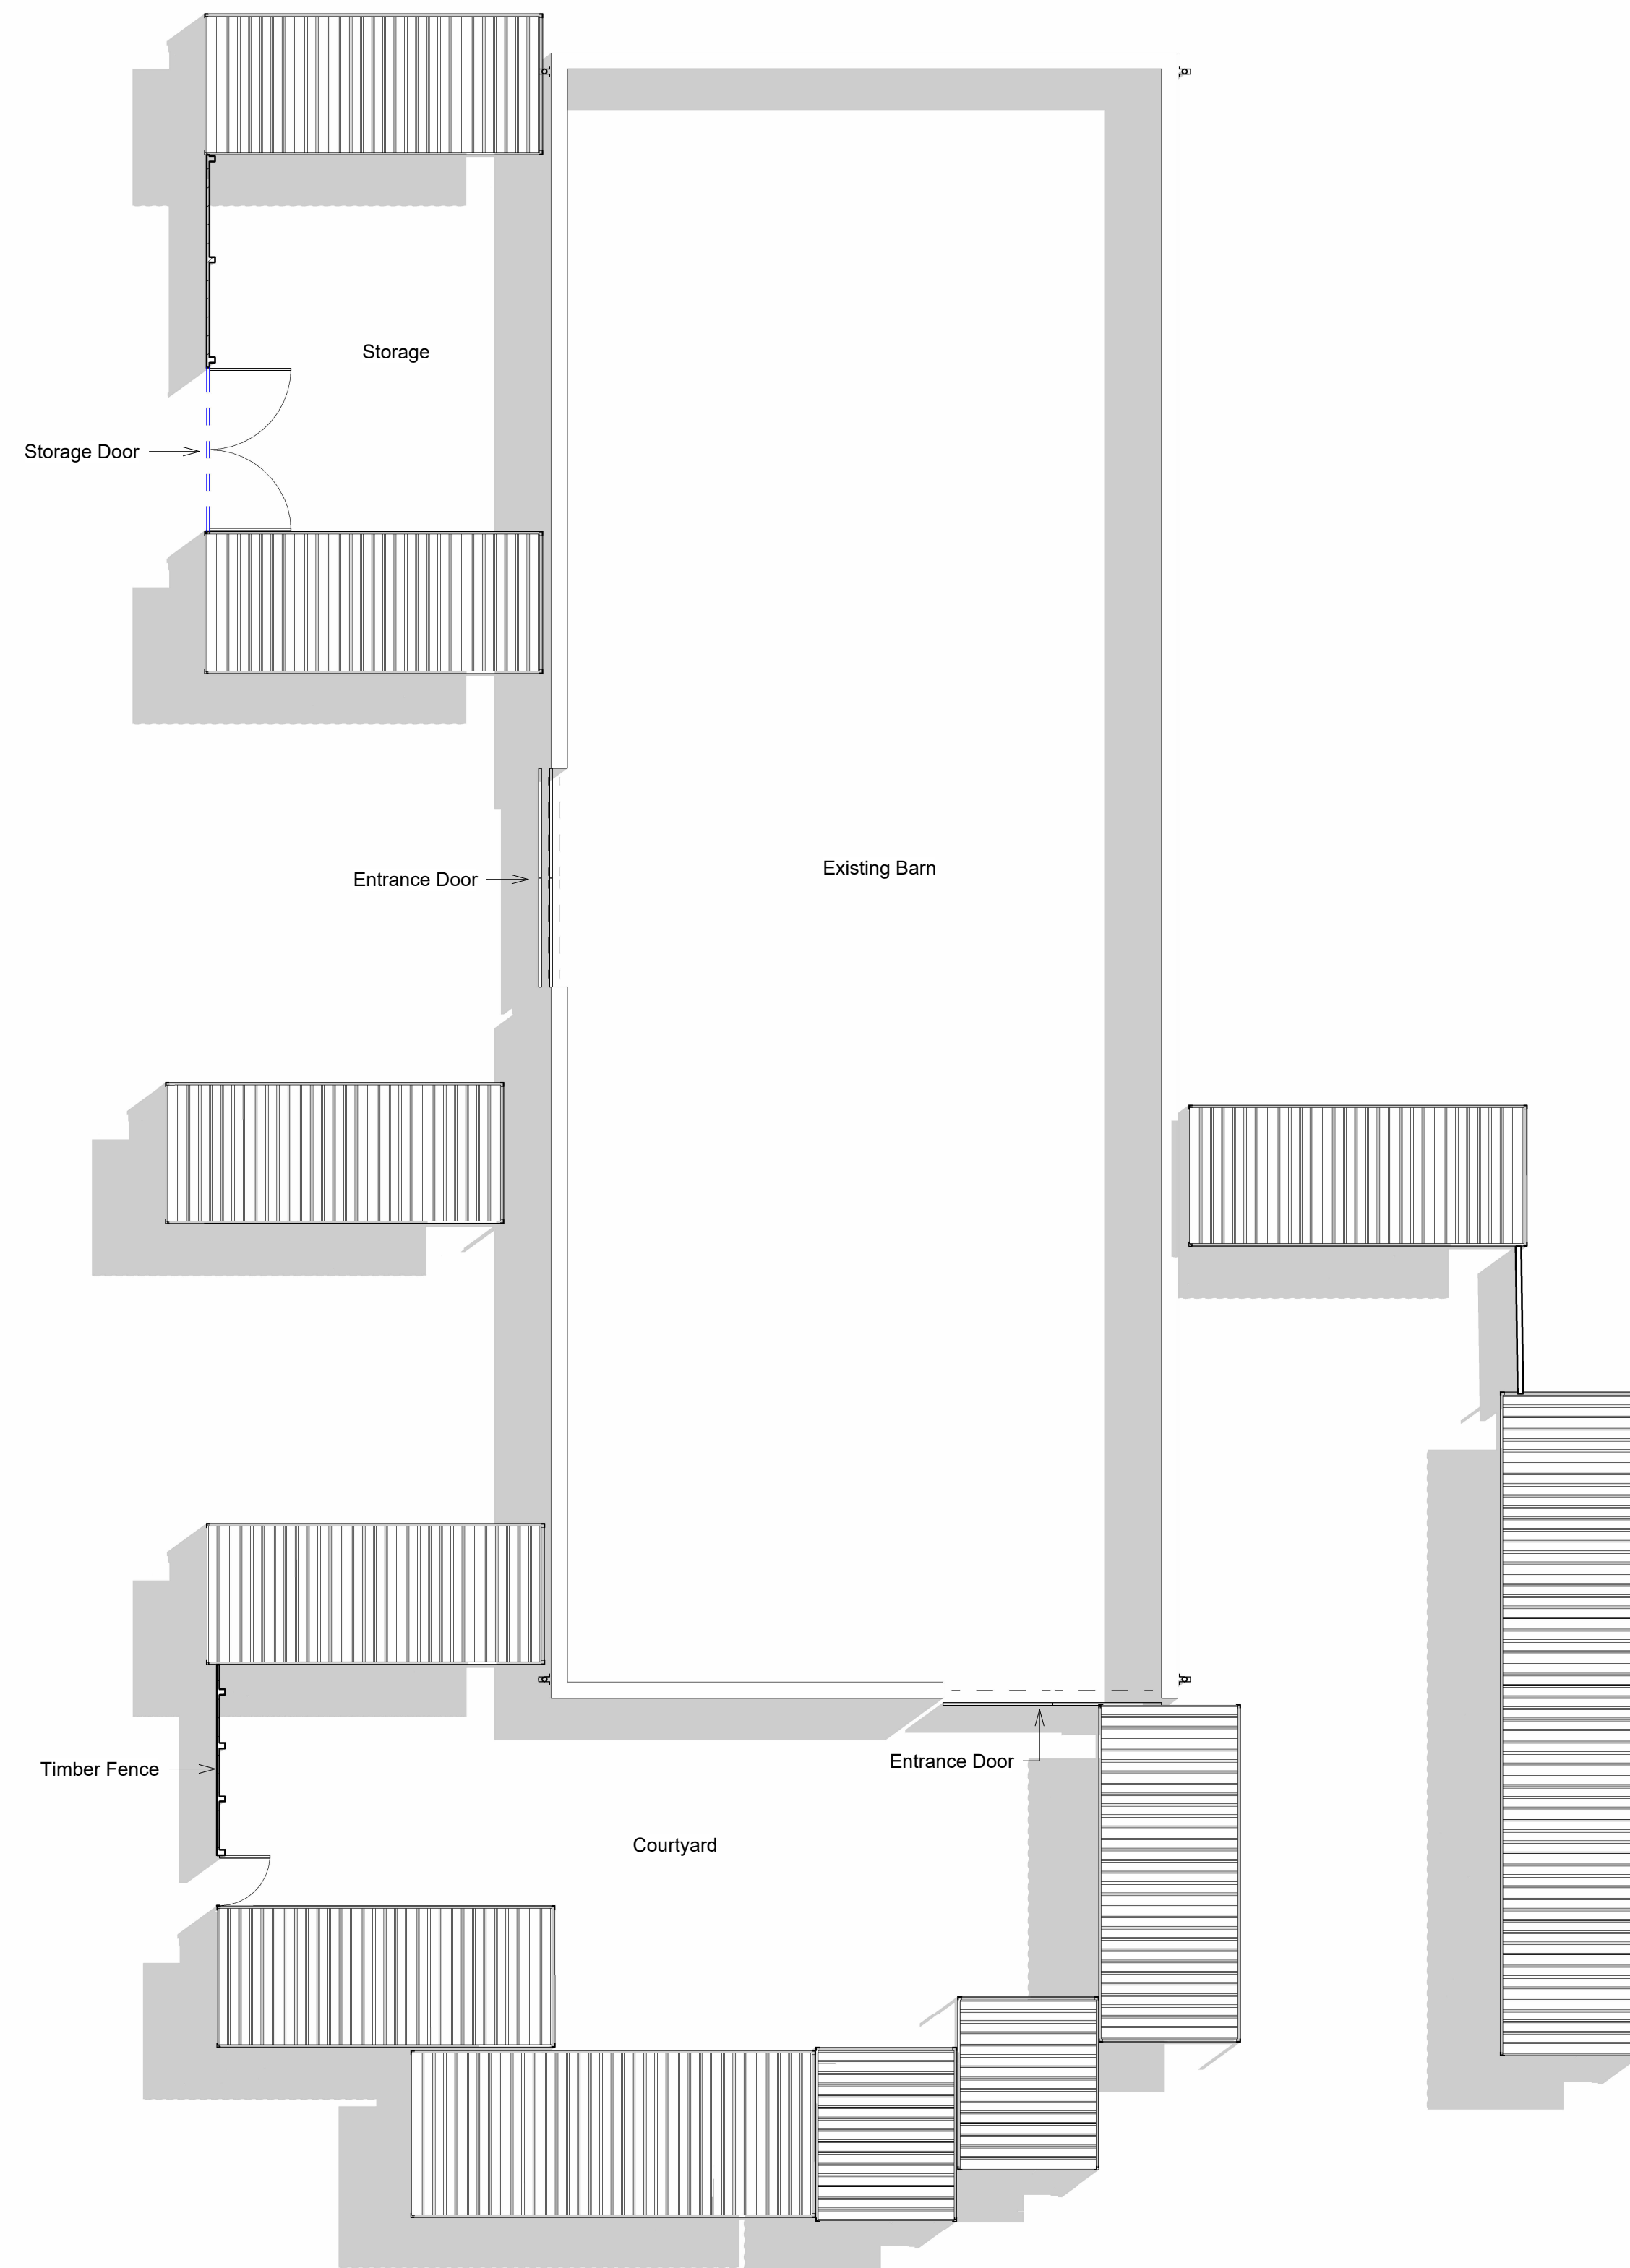

01_Roof Plan

1:100

 

00_Ground Floor Plan

1:100

Creation Date 07/07/2023 13:40:29

1. This drawing remains the copyright of BCM
2. All dimensions and levels are to be checked on site prior to works commencing.
3. Do not scale from this drawing. Use figured dimensions only.
4. Any discrepancies found are to be reported to the Project Manager immediately.
5. This drawing is to be read in conjunction with sub-consultants and specialists drawings.
6. CAD File name: Titleblocks.dwg
7. If BCM logo is not in colour this is not an original drawing

Number	Date	Description	Issued by

PLANNING

Client	Avon Tyrrell		
Project Name	Sopley Barn		
Drawing Title	Ground Floor and Roof Plans		
Drawing No.	11057-BCM-103		
Scale	1 : 100	Sheet Size	A1
Drawn By	HJOP	Revision	

BCM
 The Old Dairy
 Winchester Hill
 Sutton Scotney
 Near Winchester
 Hampshire
 SO21 3NZ
 t 01962 763 900
 www.bcm.co.uk

