



FRONT ELEVATION (SOUTH EAST)




SIDE ELEVATION (SOUTH WEST)

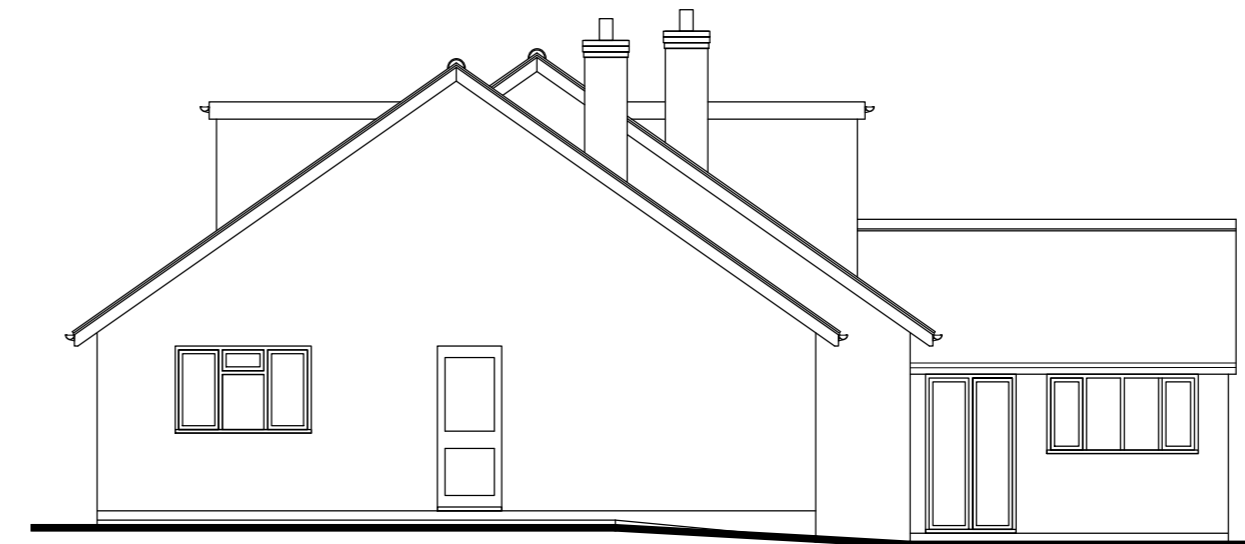


REAR ELEVATION (NORTH WEST)

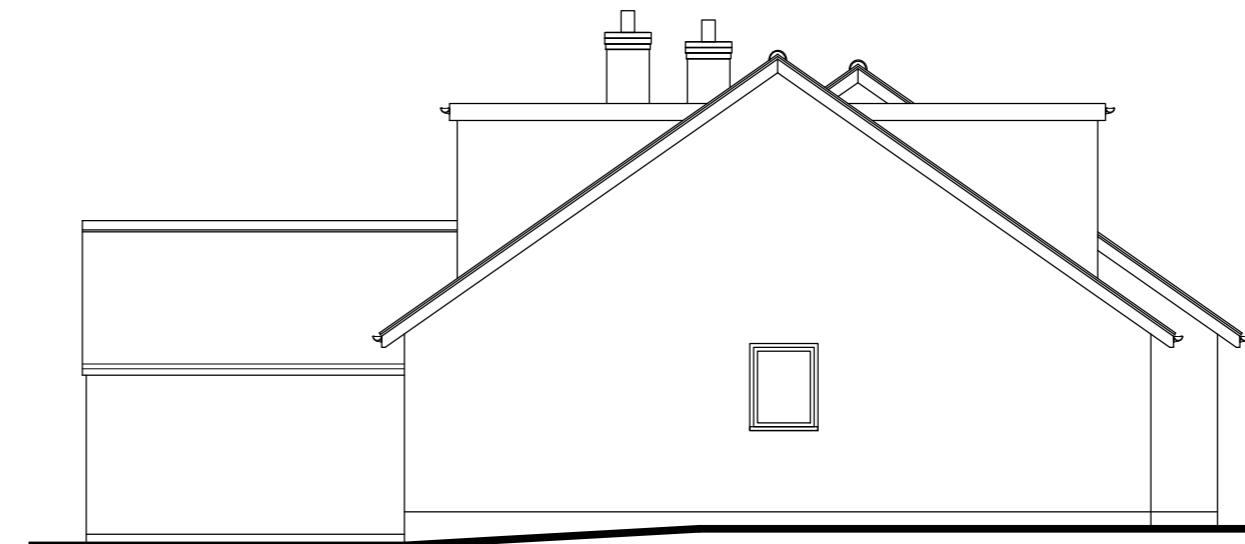


SIDE ELEVATION (NORTH EAST)

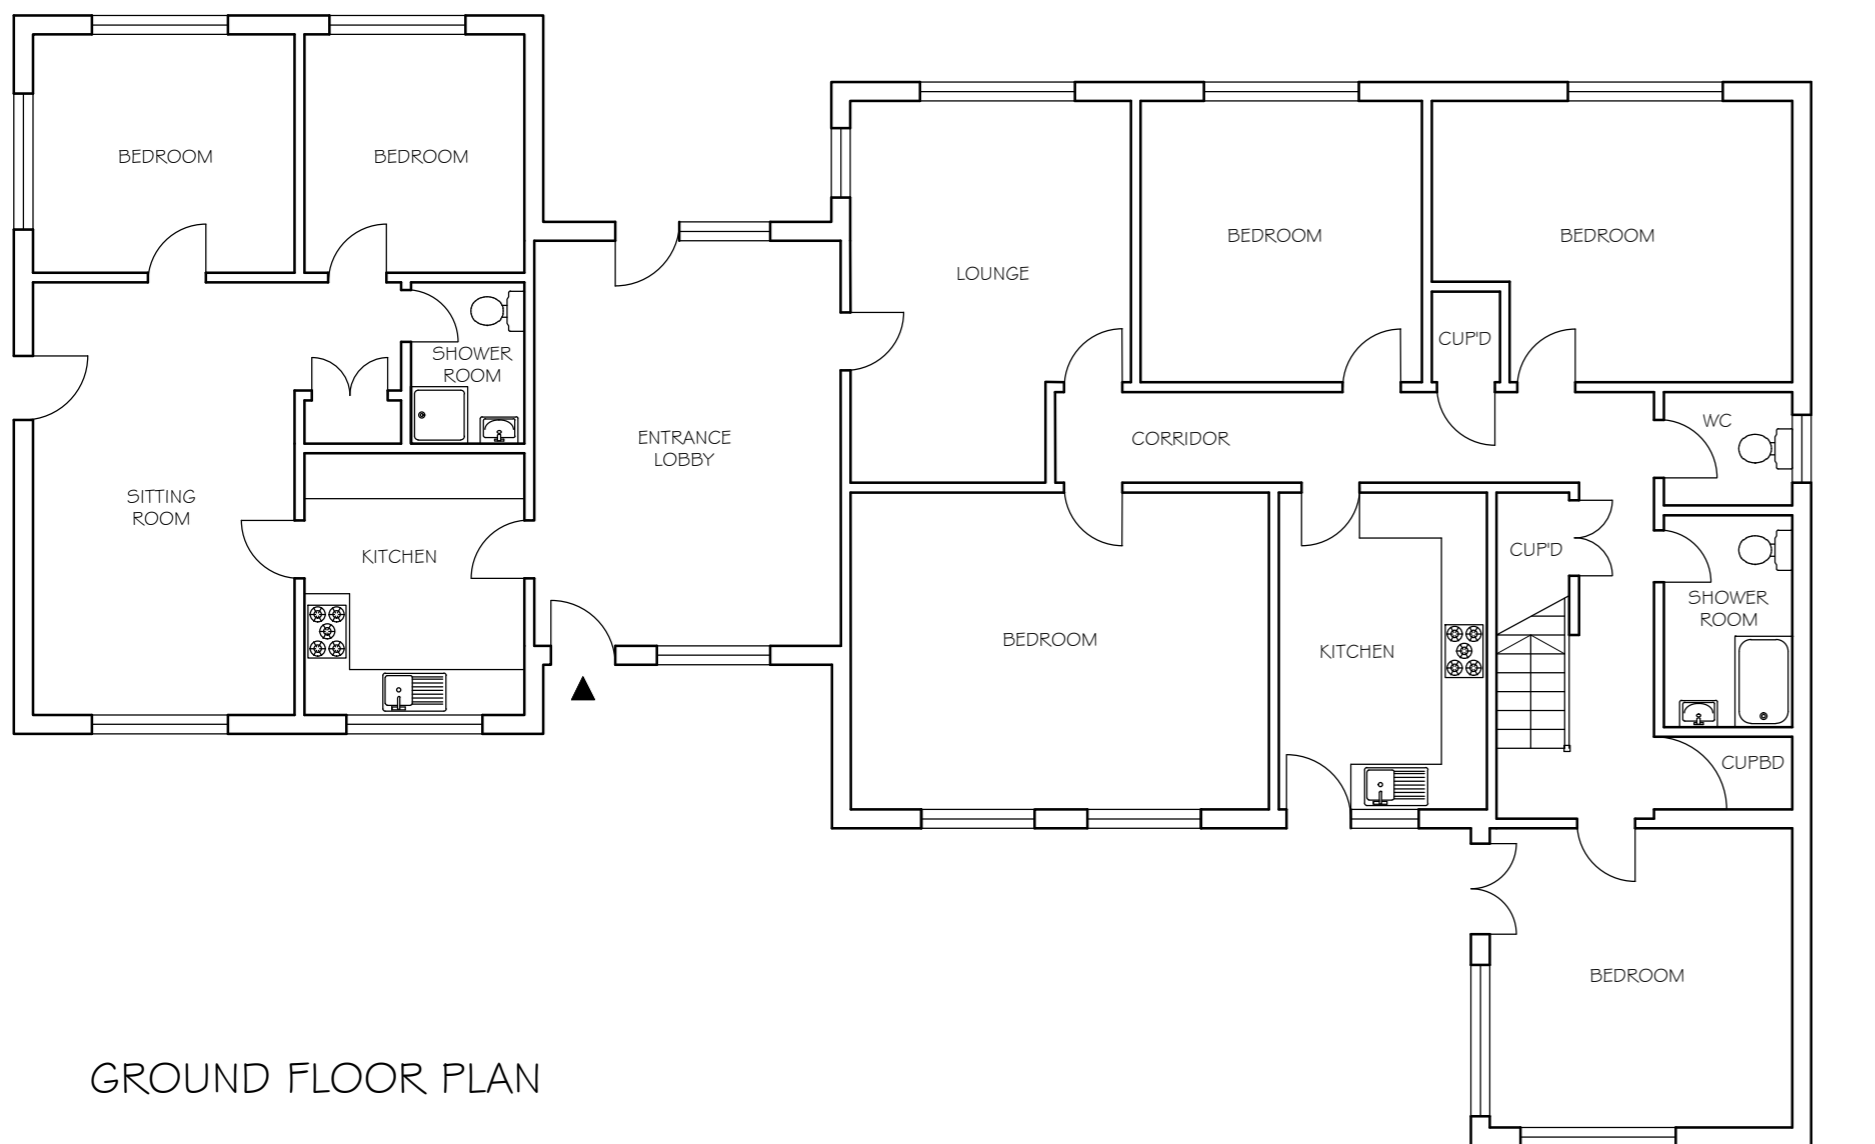

GROUND FLOOR PLAN

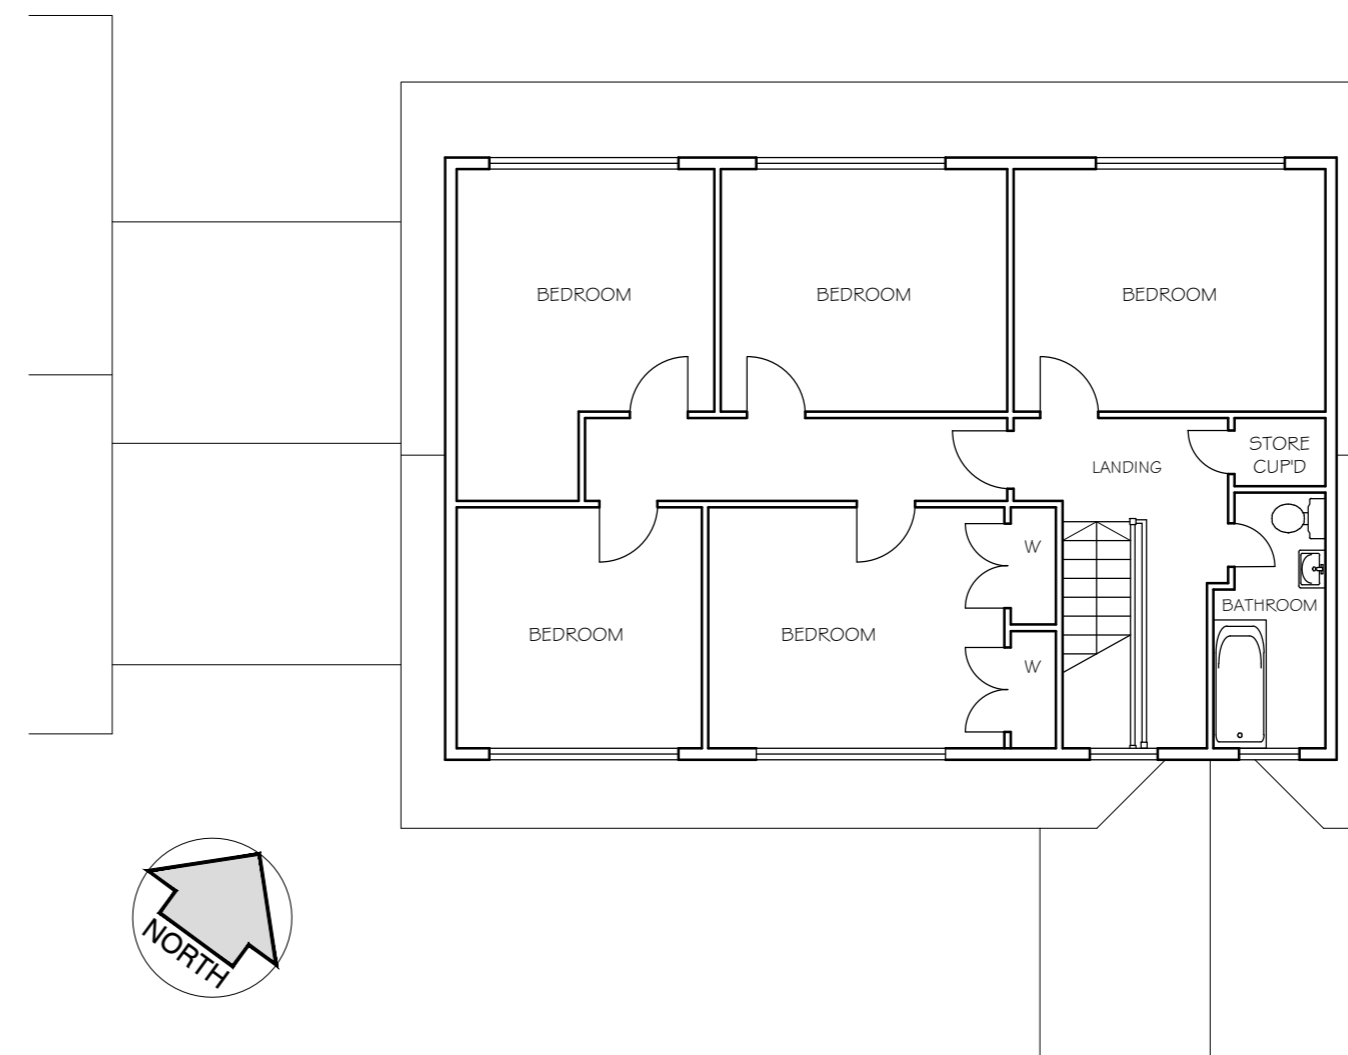

FIRST FLOOR PLAN

 

Rev.	Date	Description
THESE DRAWINGS ARE NOT TO BE SCALED. The contractor shall check and verify all dimensions and levels and report any apparent discrepancies to the architect prior to commencing work.		
Project Status		Planning
(Preliminary / Planning / Building Regulations / Construction)		

alun design consultancy ltd Neville House, Station Road Wendens Ambo, Saffron Walden, Essex CB11 4LB T: 01799-540600 F: 01799-540608 E: info@alundesign.com www.alundesign.com		alun design consultancy architectural design planning project management interior design	
Project Dunwell Chapel End Broxted			
Drawing Title Existing Floor Plans & Elevations			
Date	Scale at A2	Drawn	Checked
Apr '23	1:100	adc	
Site Post Code	Drawing No.	Revision	
CM6 2BW	T/5046/23/EX-01		