




Elevations - Scale 1:100

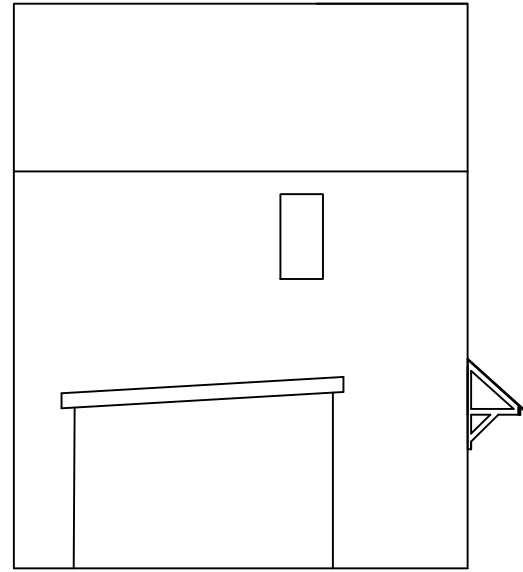

Side Elevation (South)

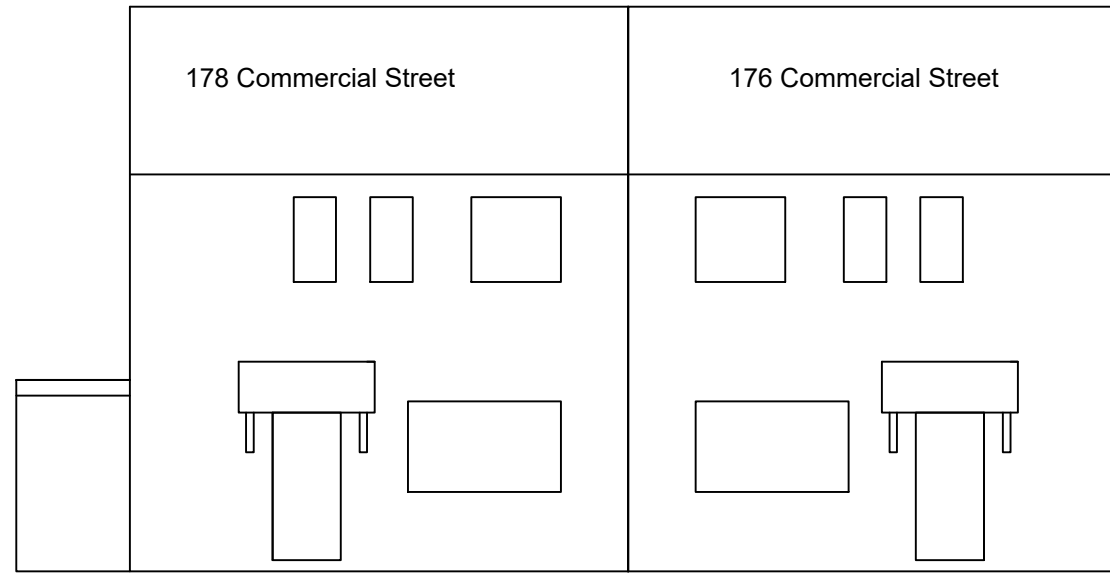

Front Elevation (West)

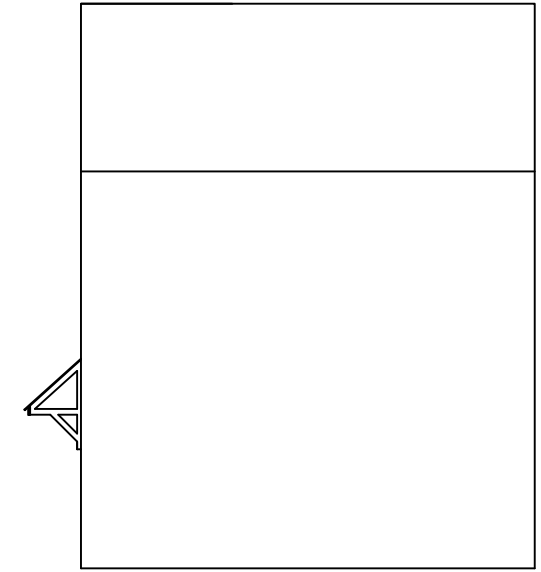

Side Elevation (North)

Project	178 Commercial Street, Aberbargoed CF81 9FH		
Title	Porch planning application (Existing plans)		
Drawing No	178-Porch-03		
Drawn By	MS		
Scale (A3)	1:100	Revision	----
Date	18th August 2023		